


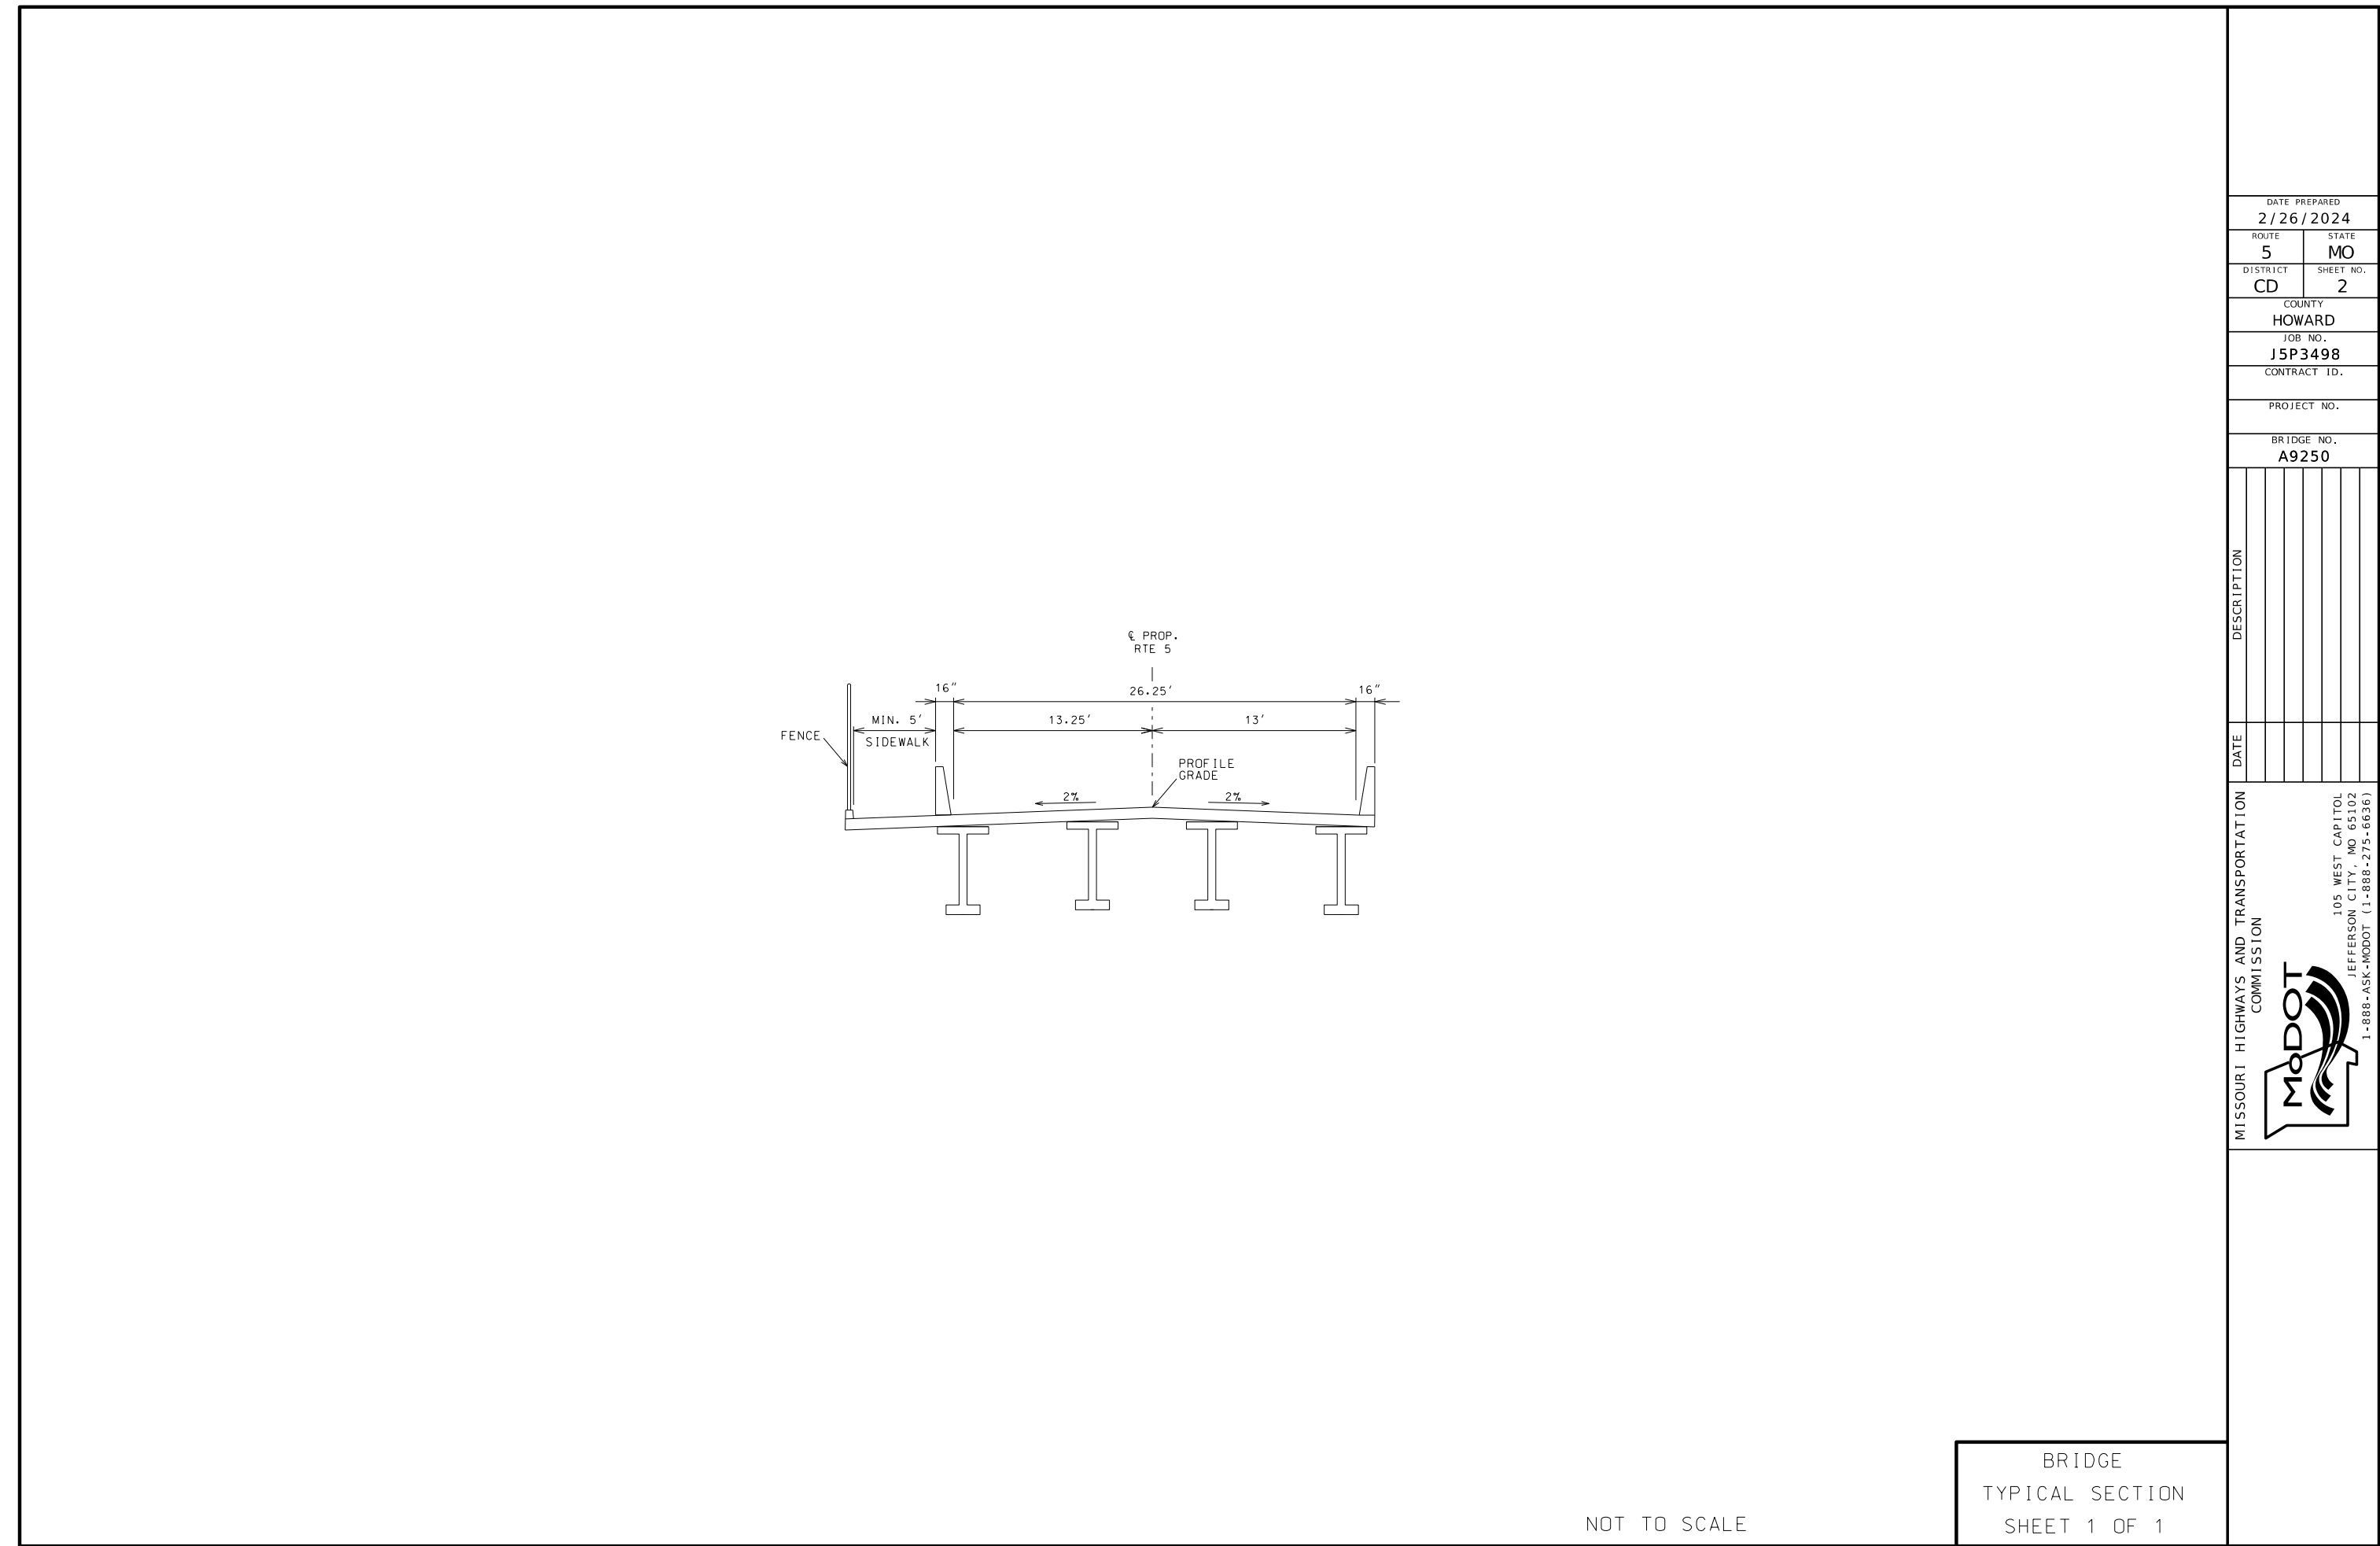

DATE PREPARED 2/26/2024	
ROUTE 5	STATE MO
DISTRICT CD	SHEET NO. 2
COUNTY HOWARD	
JOB NO. J5P3498	
CONTRACT ID.	
PROJECT NO.	
BRIDGE NO. A9250	
DESCRIPTION	
DATE	
MISSOURI HIGHWAYS AND TRANSPORTATION COMMISSION	
	
105 WEST CAPITOL JEFFERSON CITY, MO 65102 1-888-ASK-MODOT (1-888-273-6636)	