


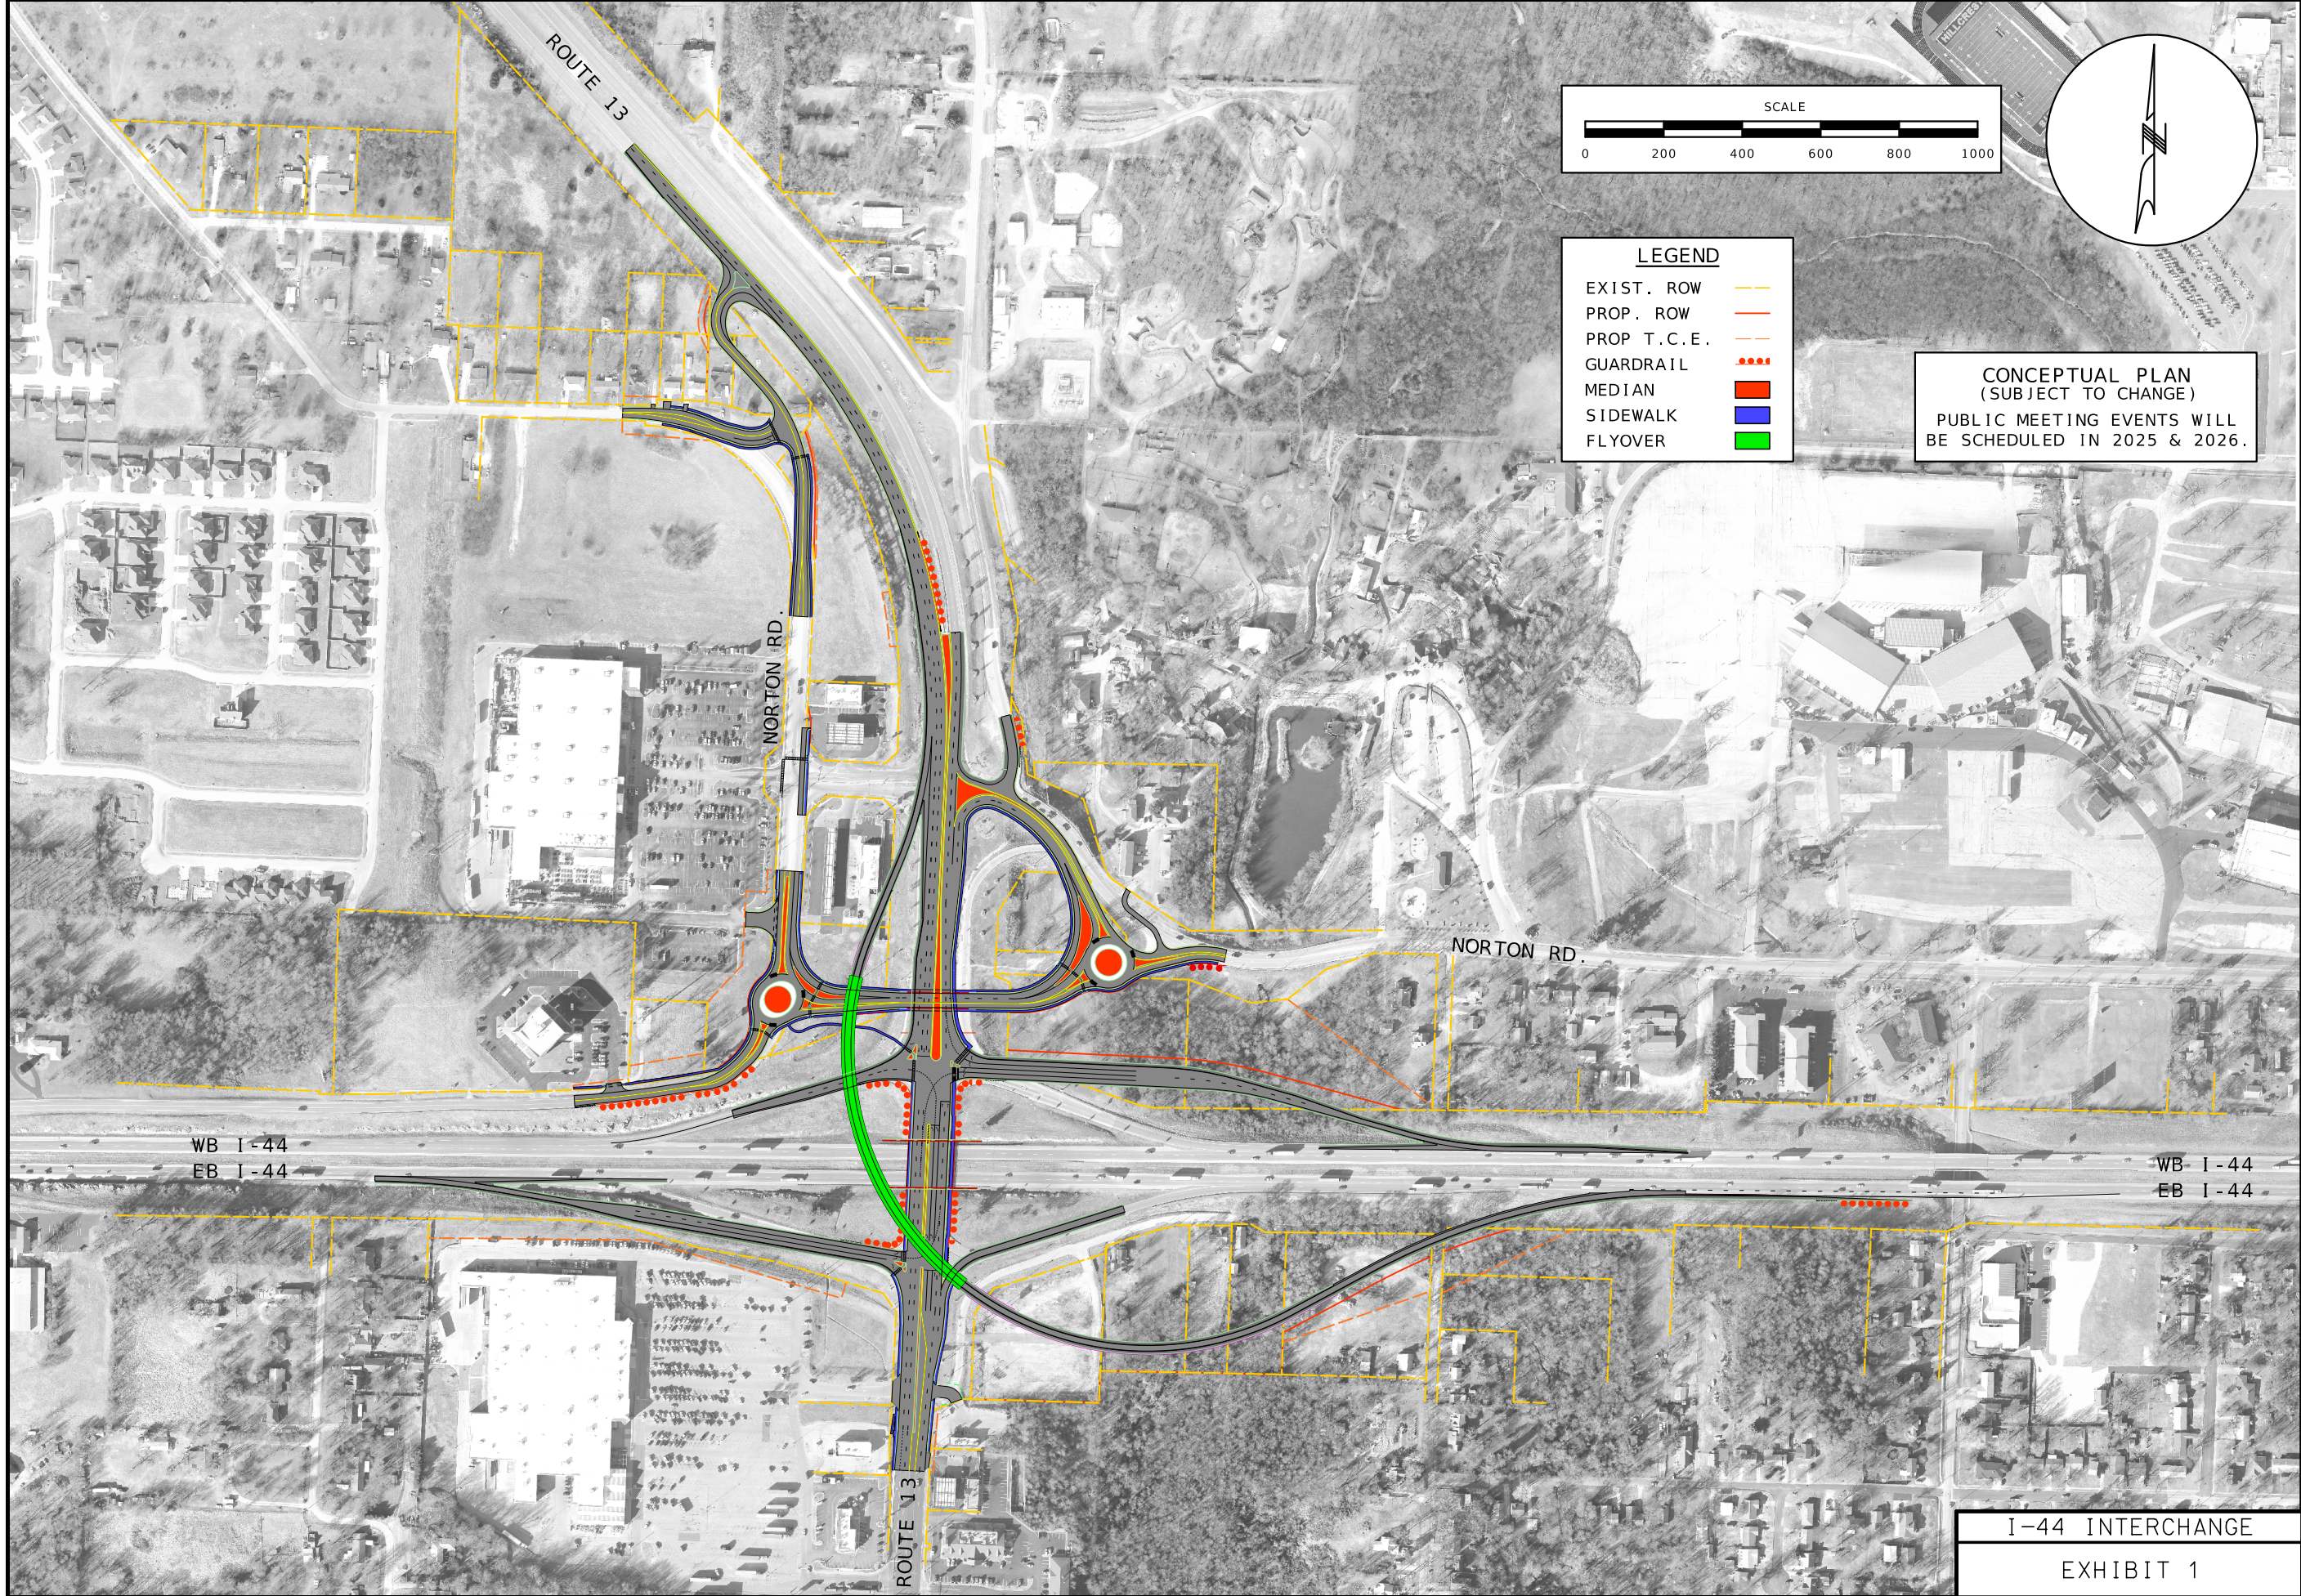

THIS MEDIA SHOULD NOT BE CONSIDERED A CERTIFIED DOCUMENT.

DATE PREPARED  
2/20/2025

|           |           |
|-----------|-----------|
| ROUTE     | STATE     |
| I-44 & 13 | MO        |
| DISTRICT  | SHEET NO. |
| SW        |           |

COUNTY  
GREENE

JOB NO.  
JSU0079 & JST0088

CONTRACT ID.

PROJECT NO.

BRIDGE NO.

| DATE | DESCRIPTION |
|------|-------------|
|      |             |
|      |             |
|      |             |
|      |             |
|      |             |

MISSOURI HIGHWAYS AND TRANSPORTATION COMMISSION

**MoDOT**

105 WEST CAPITOL  
JEFFERSON CITY, MO 65102  
1-888-ASK-MODOT (1-888-275-6636)

**CMT**

© Copyright CMT, Inc.  
CRAWFORD, MURPHY & TILLY, INC.  
651 WEST ELFINDALE STREET  
SPRINGFIELD, MO 65807 (417) 869-6009  
ENGINEERING CORPORATION - 000631