



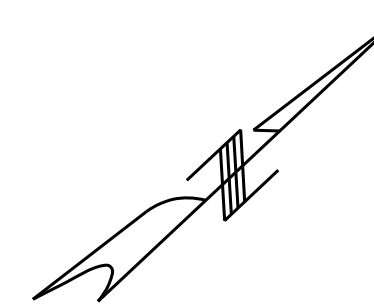

BOLIVAR STREET BRIDGE REHABILITATION OVER US ROUTE 50

PRELIMINARY PLANS-SUBJECT TO CHANGE

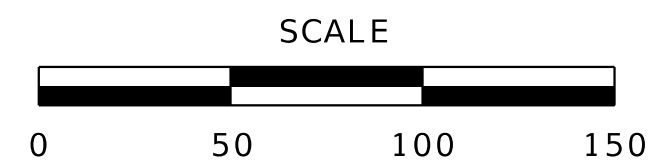

54

50

EXISTING BRIDGE A14201 TO HALF-SOLE REPAIRS, REMOVAL OF OVERHANGS, ADDITION OF LATEX MODIFIED CONCRETE OVERLAY, RAISED PEDESTRIAN SIDEWALK/ FENCING (EAST ONLY), BRIDGE BARRIER, APPROACH SLABS AND EPOXY COATING OF SUBSTRUCTURE AND SLAB EDGES. NEW BRIDGE NUMBER A14202.

L.M. 0.142

L.M. 0.179

L.M. 0.183

EXIST. MODOT R/W

L.M. 0.237

L.M. 0.241

L.M. 0.261

EXIST. MODOT/CITY R/W

EXIST. CITY R/W

EXIST. CITY R/W

EXIST. SIDEWALK (R)

BOLIVAR ST.

EXIST. SIDEWALK (R)

EXIST. SIDEWALK (UIP)

EXIST. SIDEWALK (R)

EXIST. SIDEWALK (R)

EXIST. CITY R/W

EXIST. SIDEWALK (UIP)

EXIST. CITY R/W

EXIST. CITY R/W

EXIST. MODOT R/W


EXIST. MODOT R/W

50

TRAFFIC CONTROL:  
THE ROADWAY WILL BE CLOSED DURING THE BRIDGE REHABILITATION. TRAFFIC WILL BE DIRECTED TO FIND AN ALTERNATE ROUTE DURING CONSTRUCTION.

PLAN SHEET LEGEND	
	SIDEWALK REMOVAL
	PROPOSED SIDEWALK
	LATEX MODIFIED CONCRETE WEARING SURFACE
	EXISTING R/W

ALL EXISTING R/W AND PROPERTY LINES FROM COUNTY GIS DATA AND SHOULD BE CONSIDERED APPROXIMATE

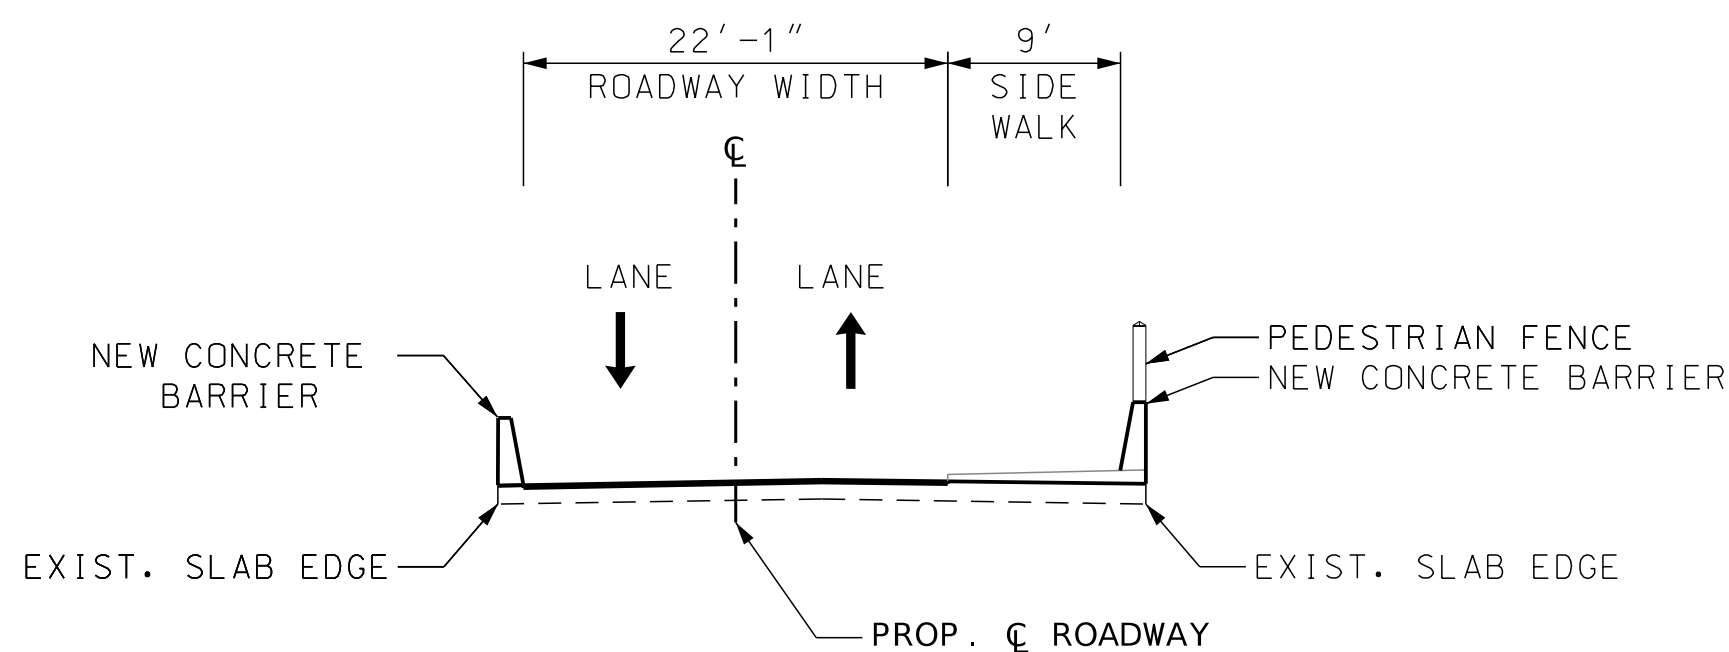

TYPICAL SECTION BOLIVAR ST. BRIDGE PROPOSED

