
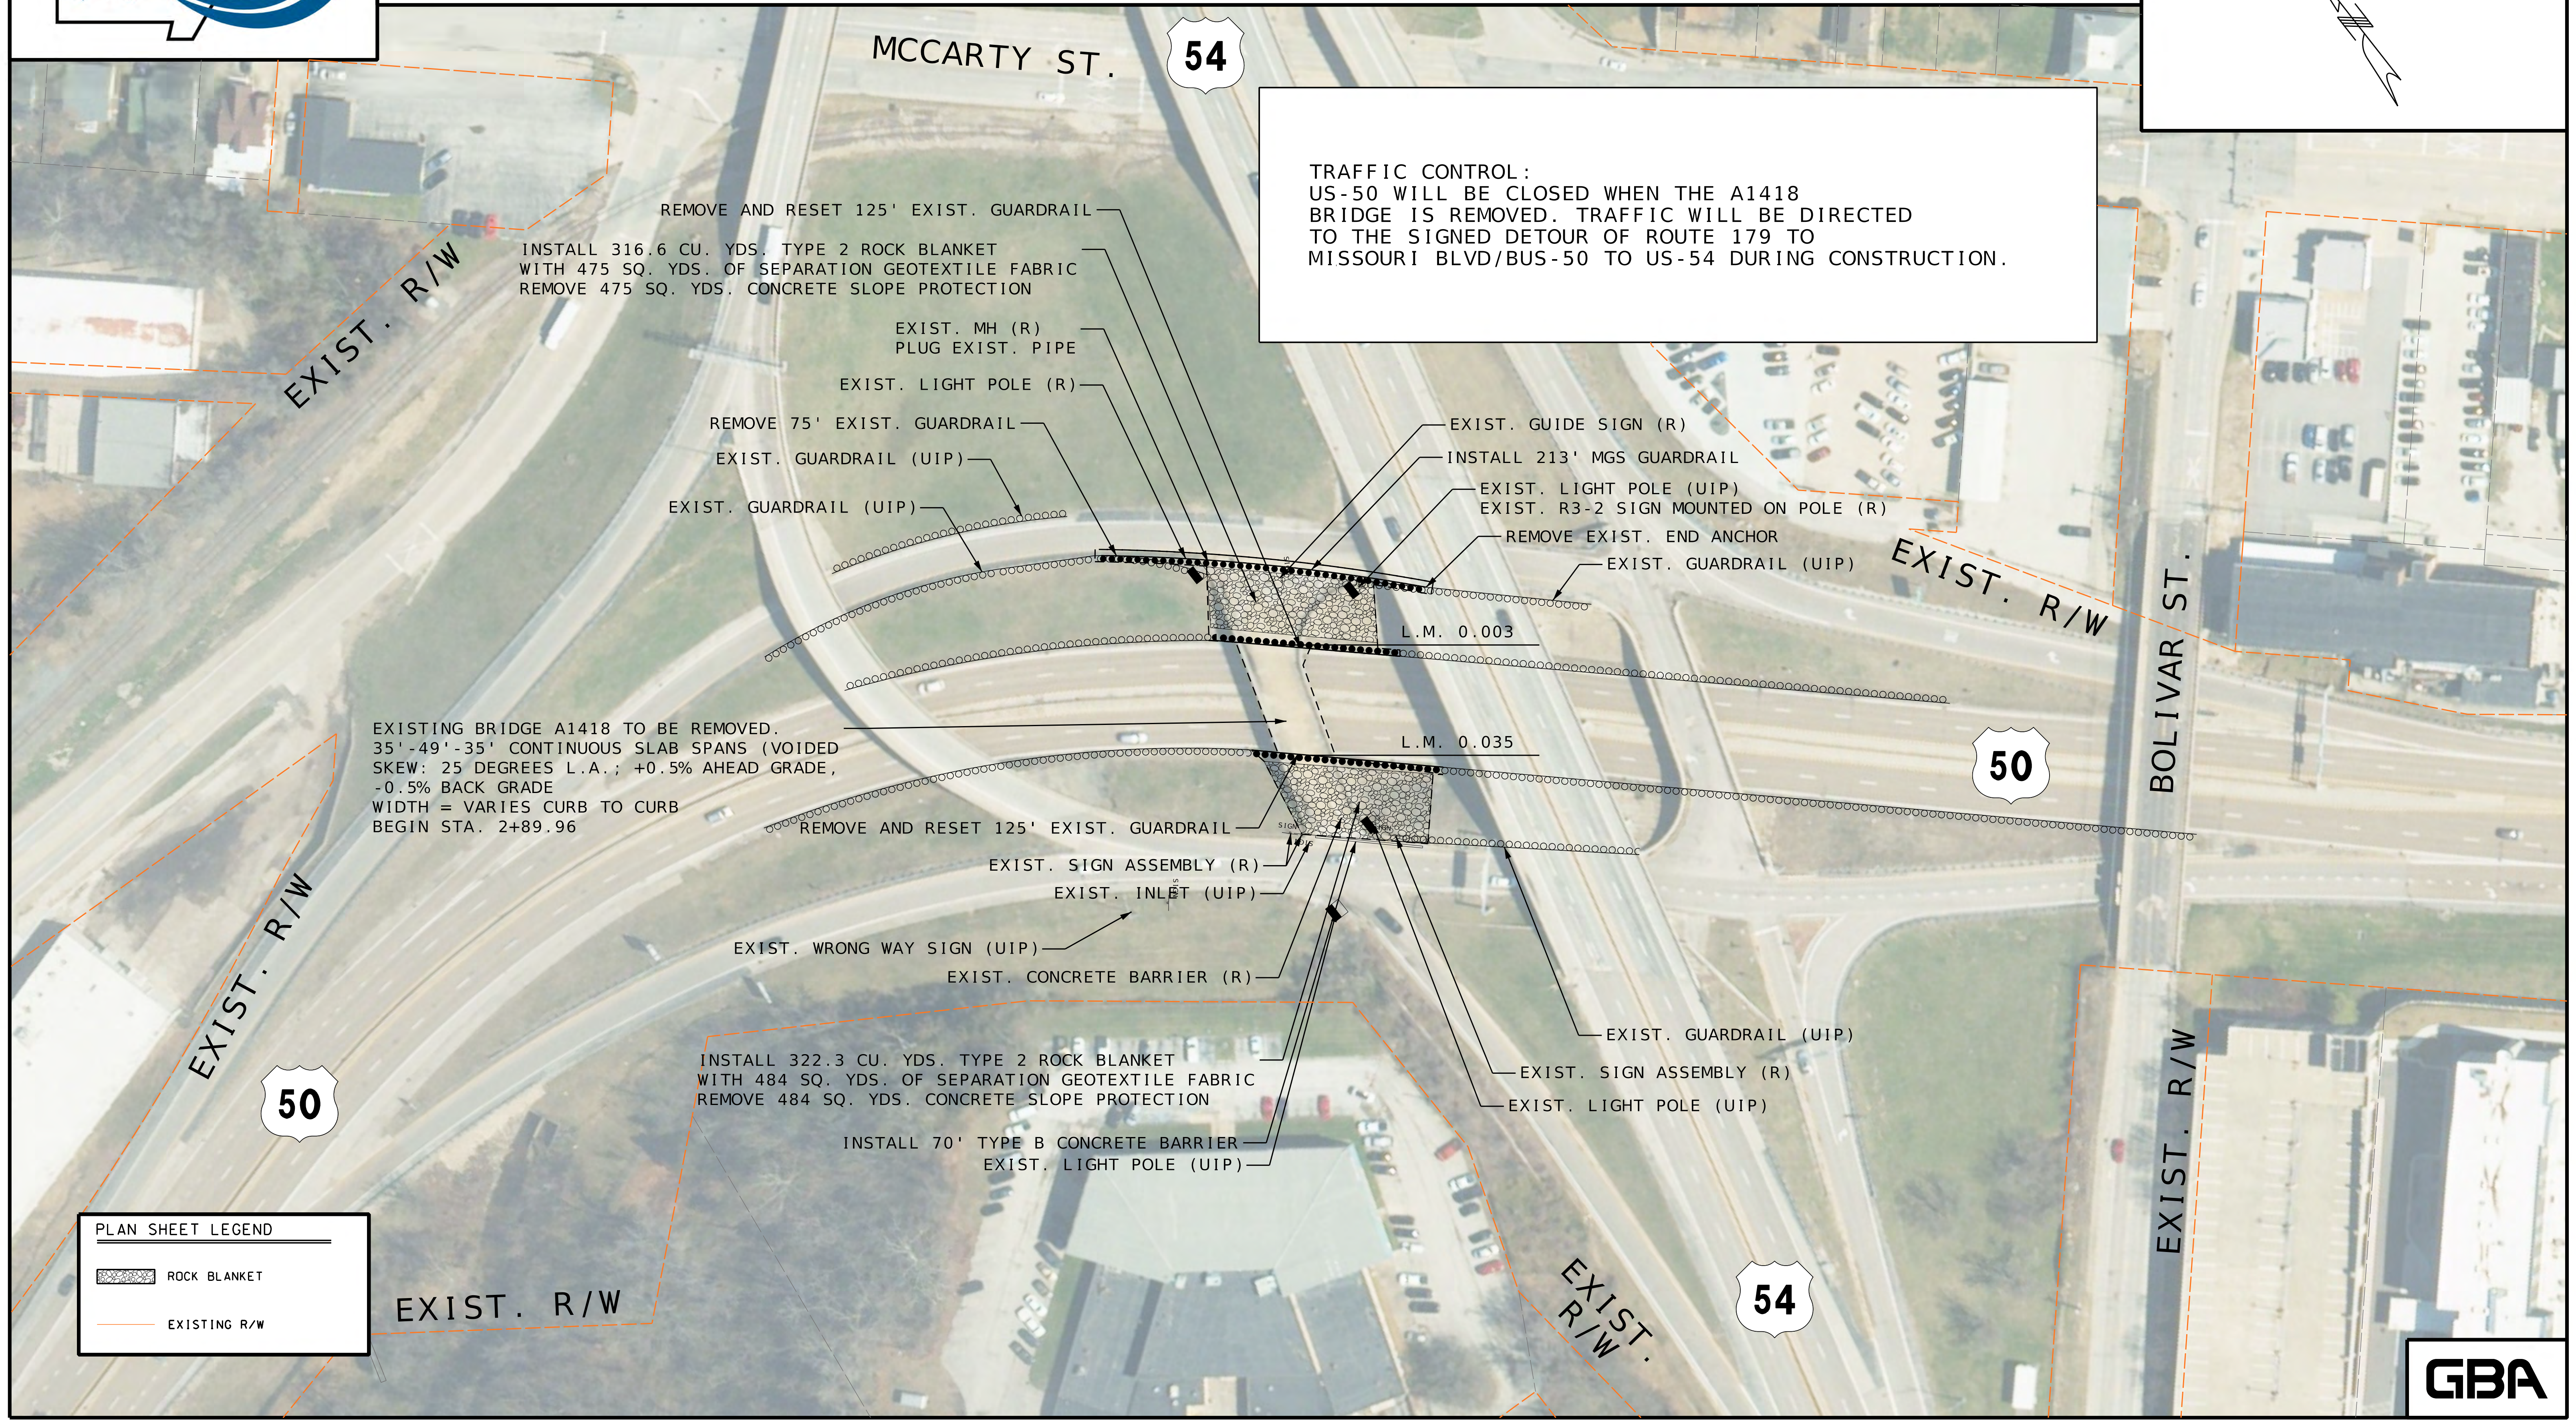


BRIDGE REMOVAL OVER US-50

PRELIMINARY PLANS-SUBJECT TO CHANGE

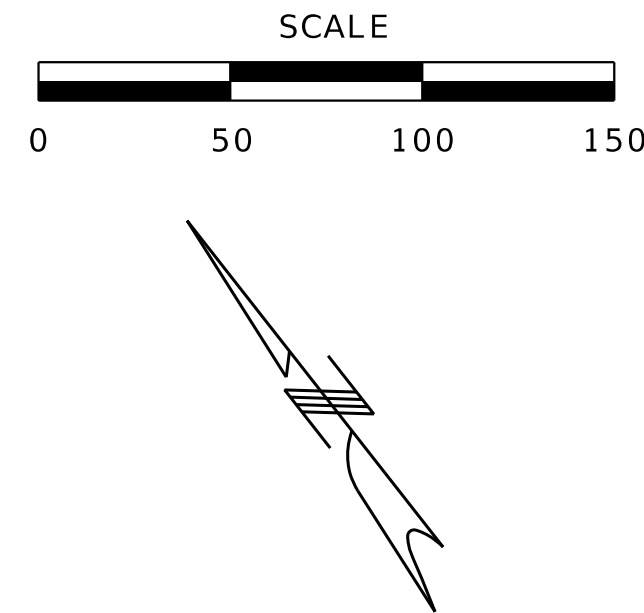

TRAFFIC CONTROL:  
US-50 WILL BE CLOSED WHEN THE A1418  
BRIDGE IS REMOVED. TRAFFIC WILL BE DIRECTED  
TO THE SIGNED DETOUR OF ROUTE 179 TO  
MISSOURI BLVD/BUS-50 TO US-54 DURING CONSTRUCTION.

EXISTING BRIDGE A1418 TO BE REMOVED.  
35'-49'-35' CONTINUOUS SLAB SPANS (VOIDED  
SKEW: 25 DEGREES L.A.; +0.5% AHEAD GRADE,  
-0.5% BACK GRADE  
WIDTH = VARIES CURB TO CURB  
BEGIN STA. 2+89.96

PLAN SHEET LEGEND

- ROCK BLANKET
- EXISTING R/W