


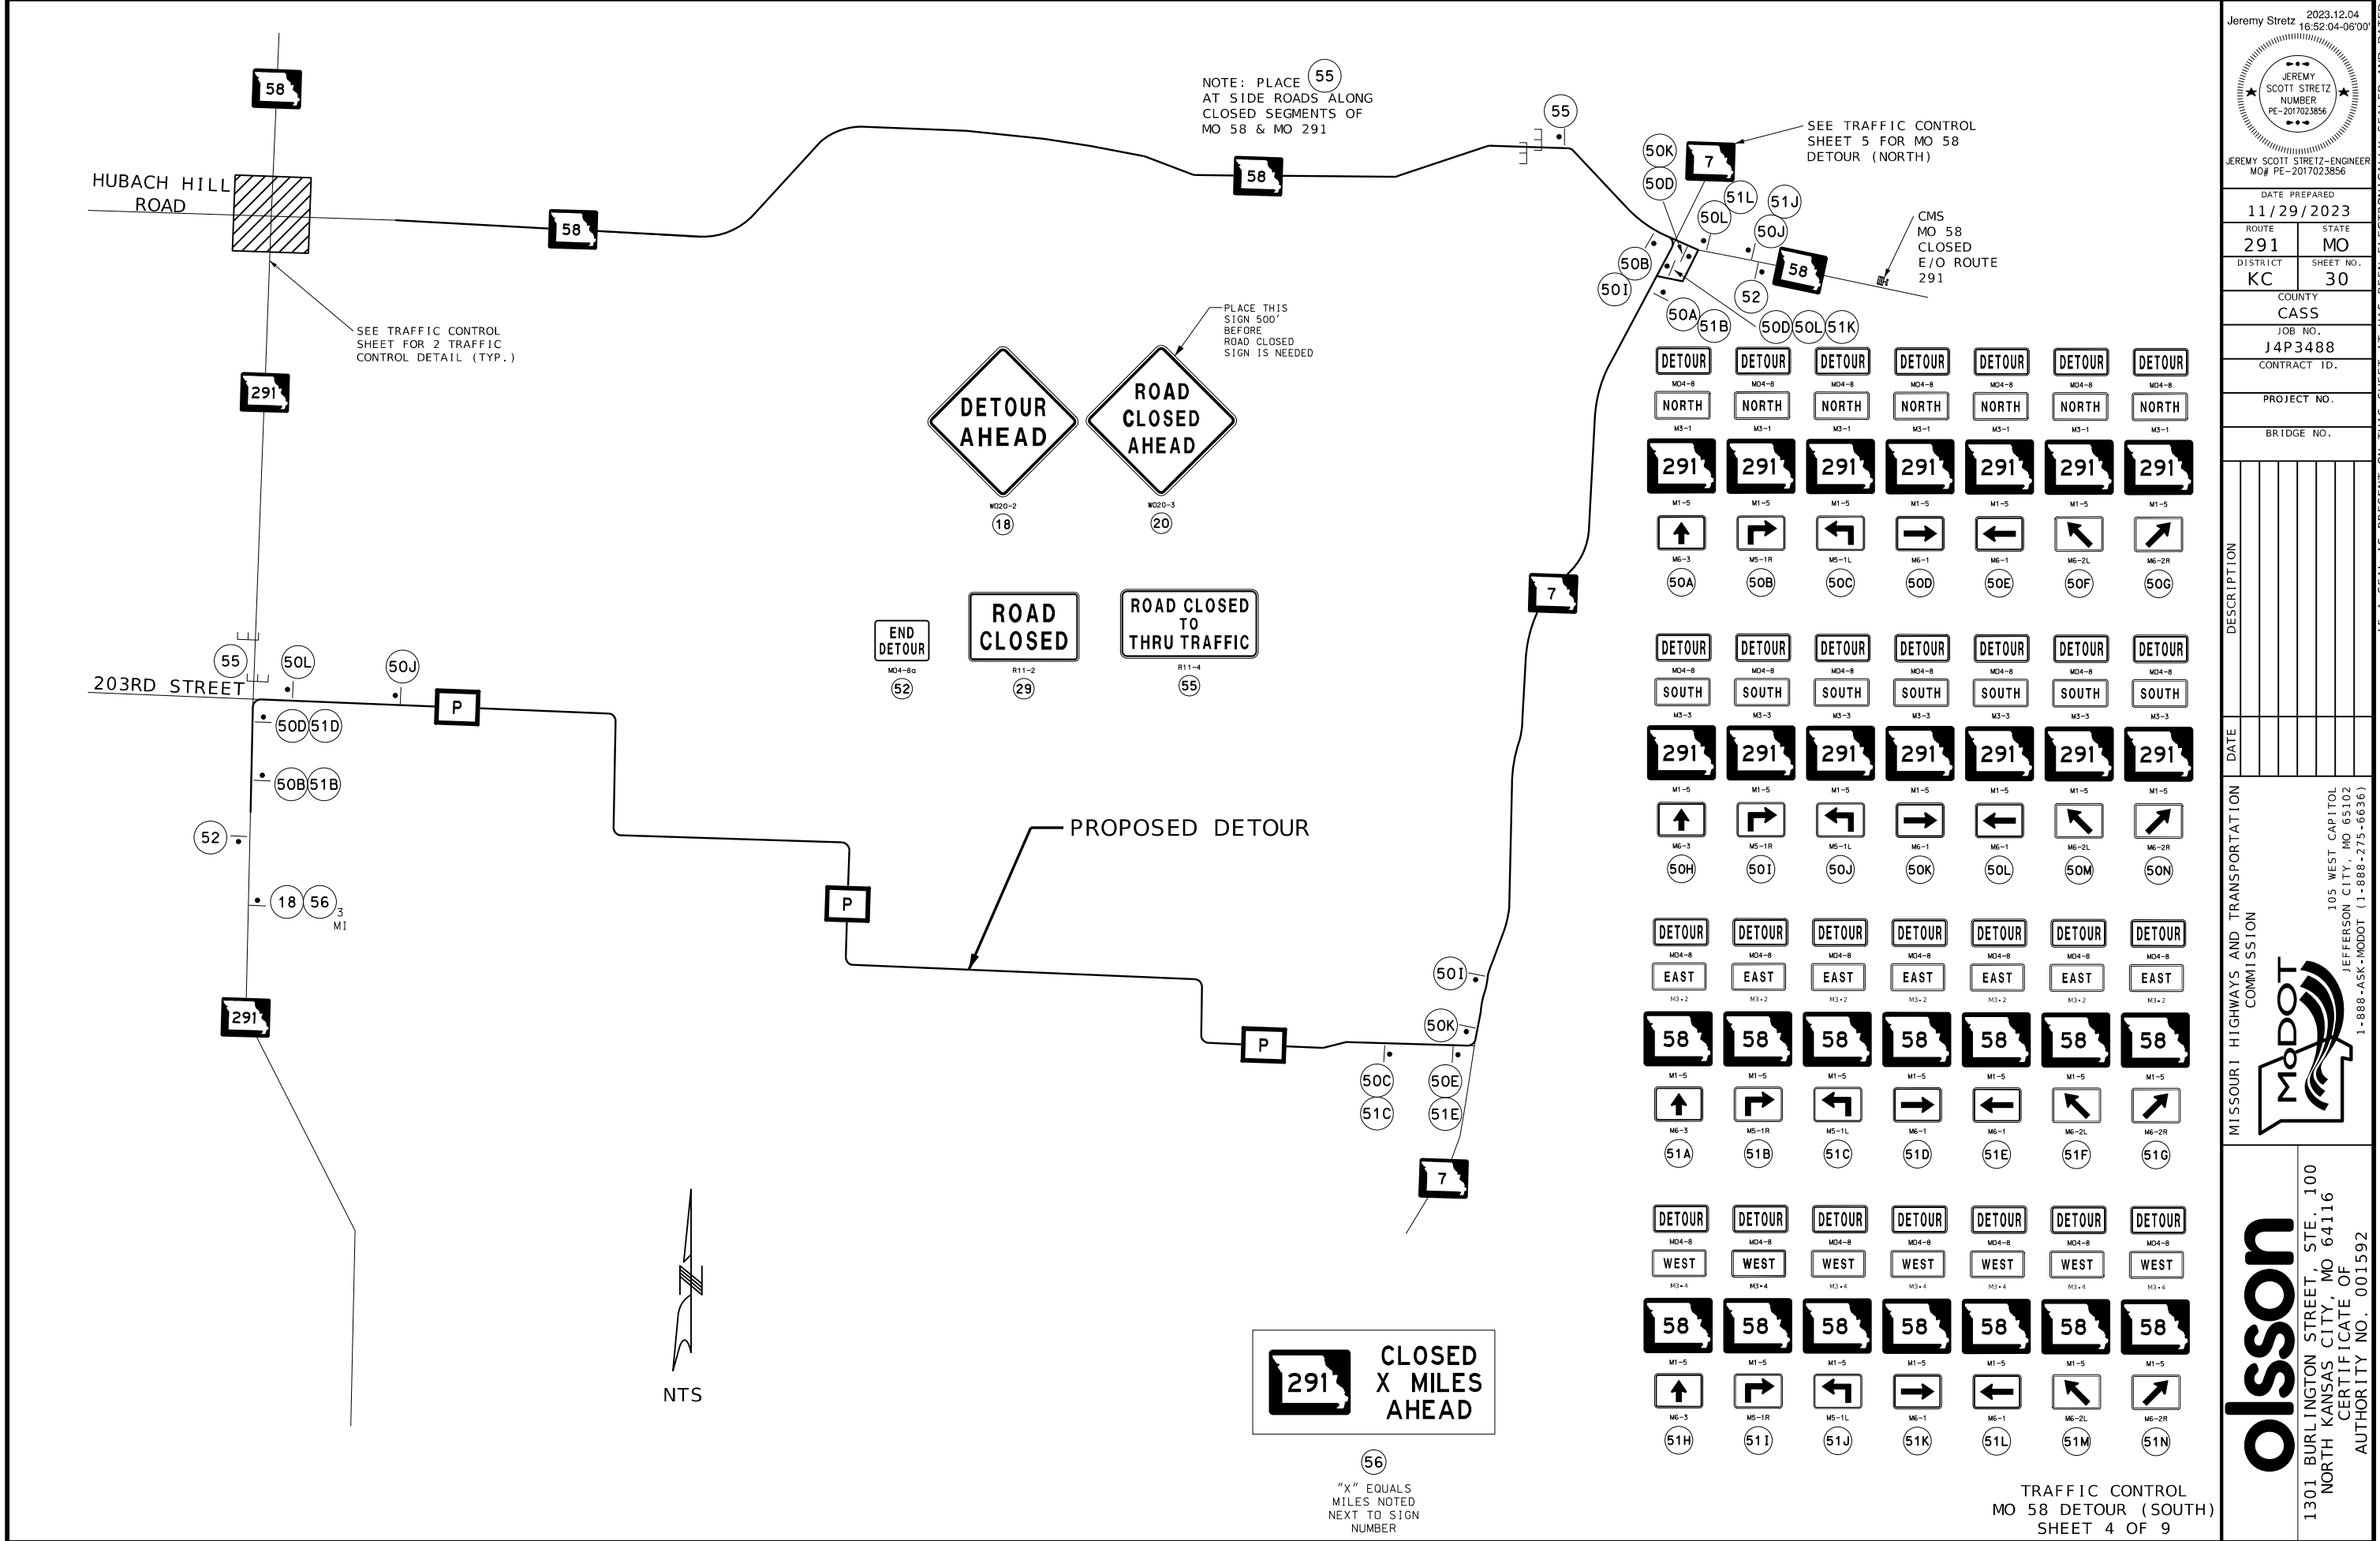

Jeremy Stretz 2023.12.04 16:52:04-06'00"

JEREMY SCOTT STRETZ

NUMBER

PE-2017023856

JEREMY SCOTT STRETZ-ENGINEER

MO# PE-2017023856

DATE PREPARED

11/29/2023

ROUTE

291

STATE

MO

DISTRICT

KC

SHEET NO.

30

COUNTY

CASS

JOB NO.

J4P3488

CONTRACT ID.

PROJECT NO.

BRIDGE NO.

DESCRIPTION

DATE

MISSOURI HIGHWAYS AND TRANSPORTATION COMMISSION

105 WEST CAPITOL

JEFFERSON CITY, MO 65102

1-888-ASK-MODOT (1-888-275-6636)

olsson

1301 BURLINGTON STREET, STE. 100

NORTH KANSAS CITY, MO 64116

CERTIFICATE OF

AUTHORITY NO. 001592

