



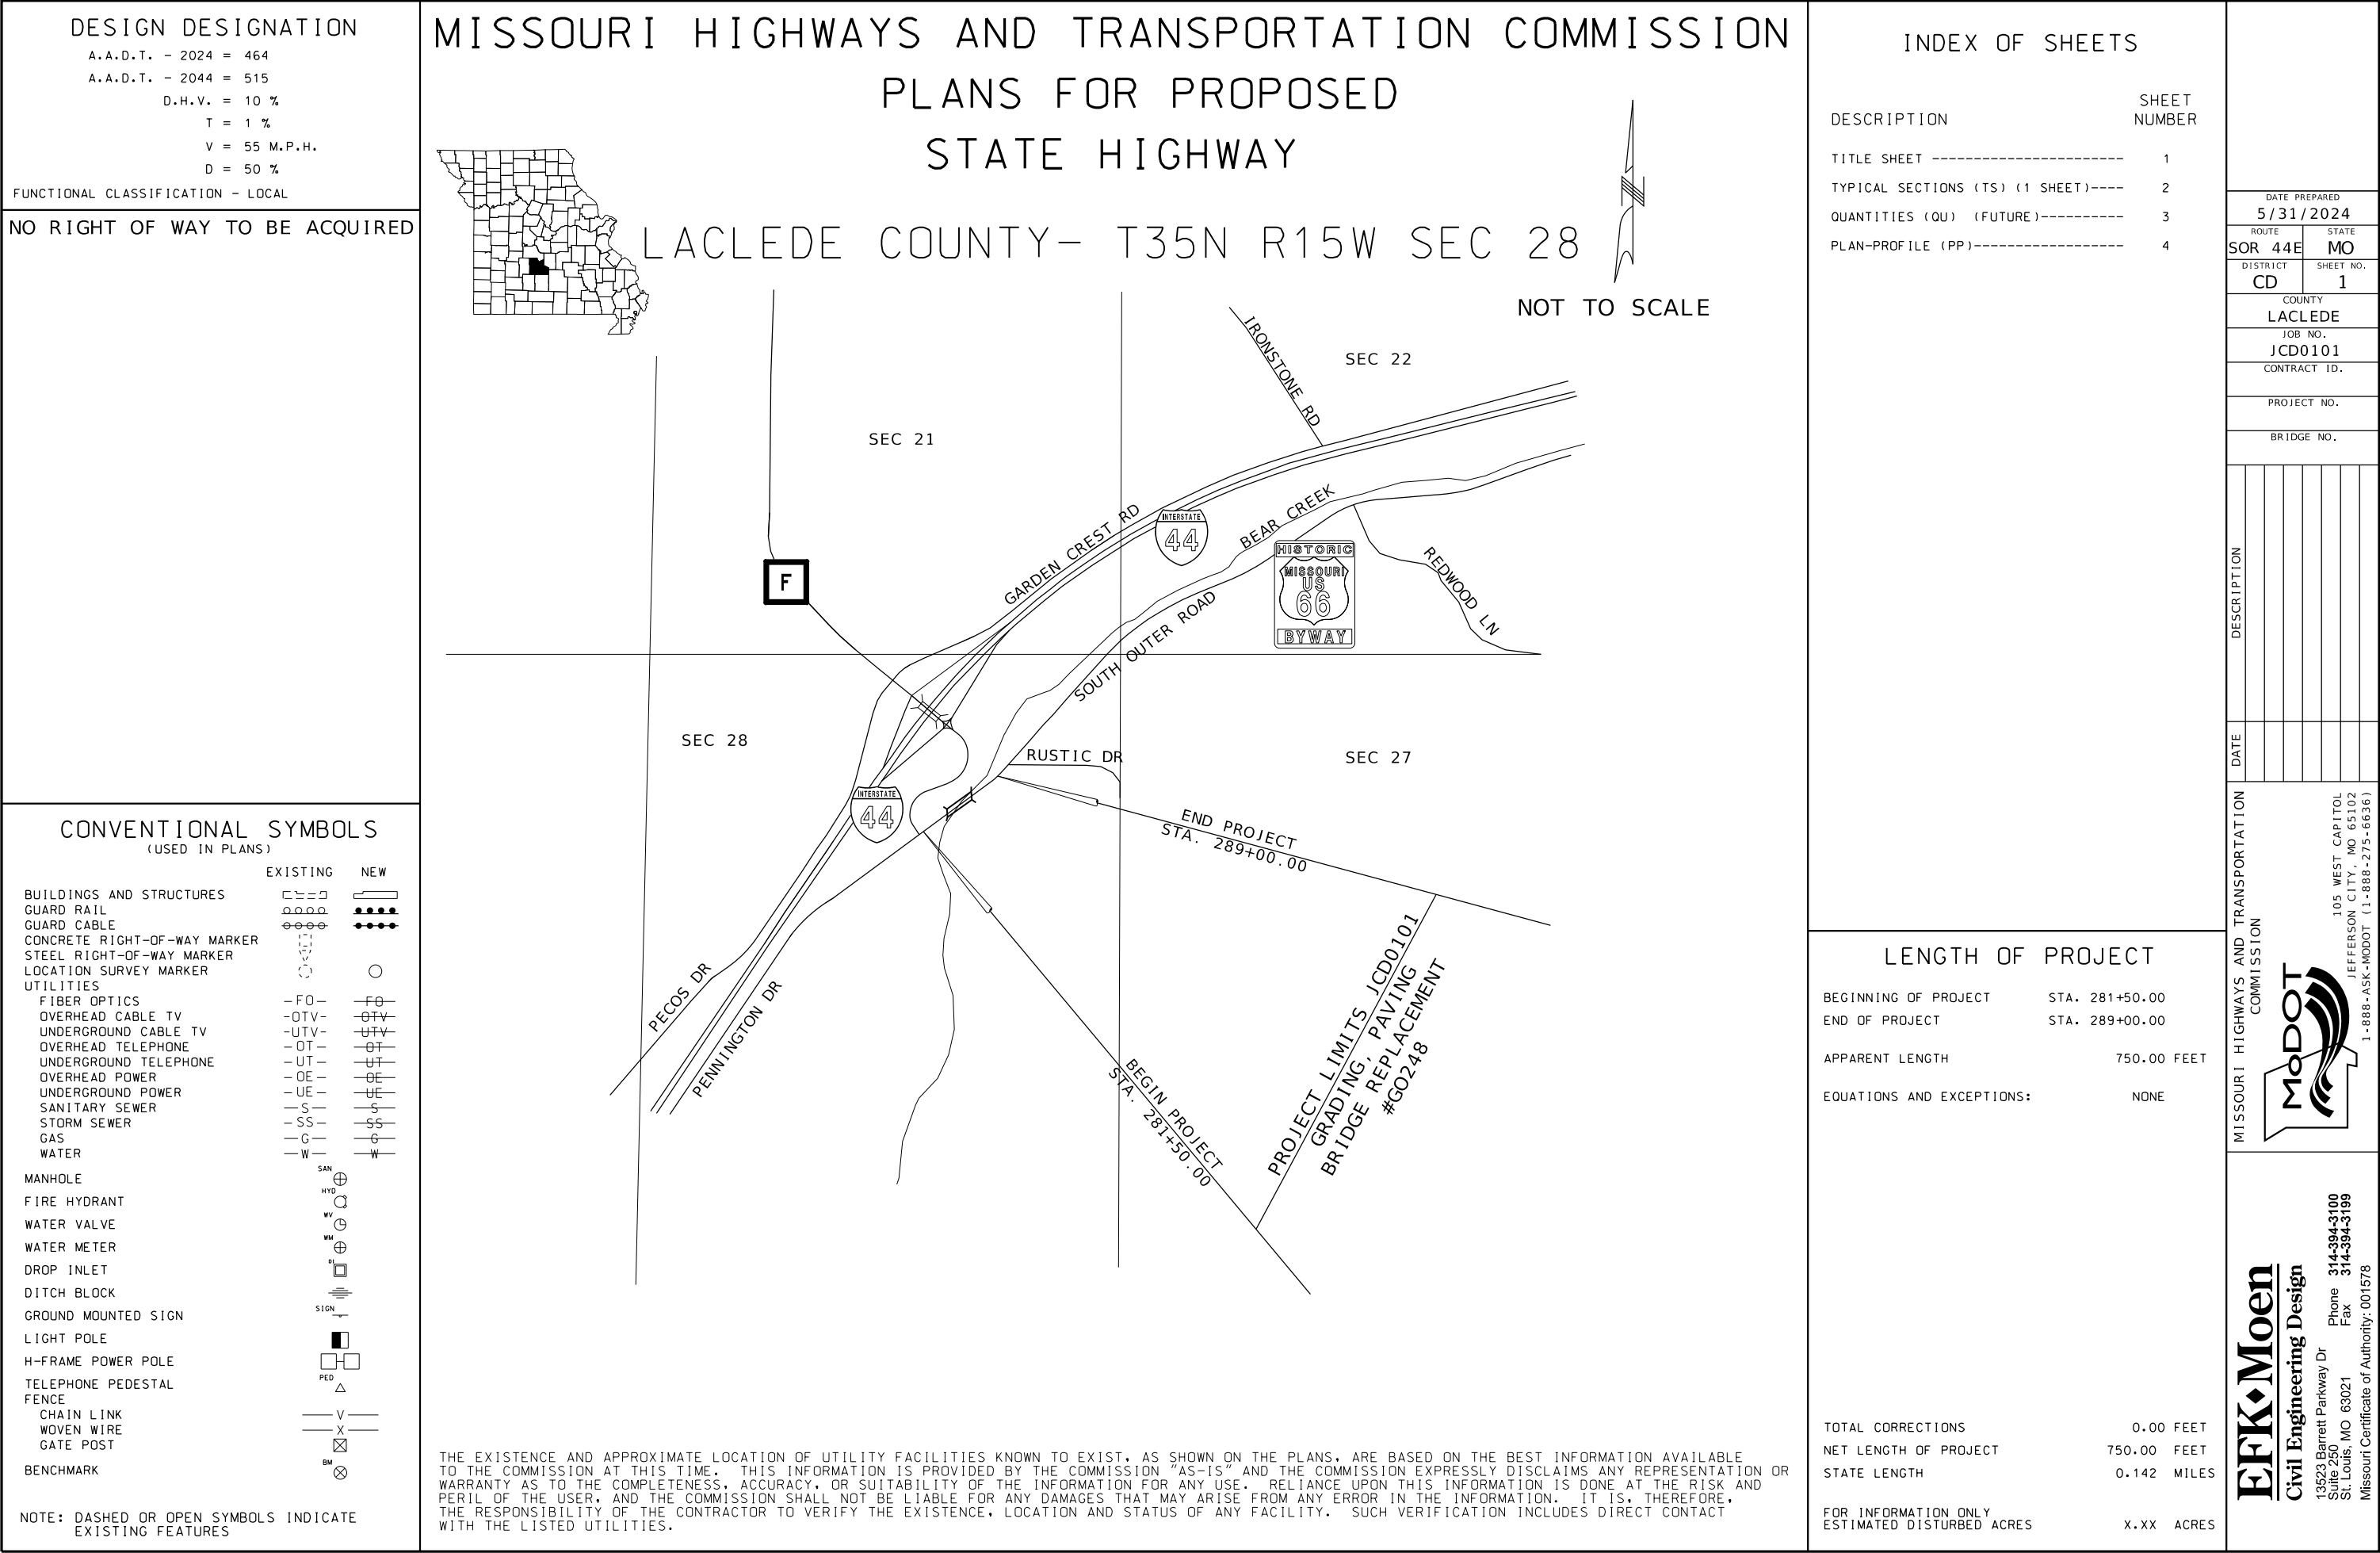

DISCLAIMER
THE PROFESSIONAL WHOSE SIGNATURE AND PERSONAL
SEAL APPEAR HEREON ASSUMES RESPONSIBILITY
ONLY FOR WHAT APPEARS ON THIS PAGE, AND
DISCLAIMS (PURSUANT TO SECTION 327.411 RSMO)
SPECIFICATION, ESTIMATES, REPORTS, OR OTHER
DOCUMENTS OR INSTRUMENTS NOT SEALED BY THE
UNDERSIGNED PROFESSIONAL RELATING TO OR
INTENDED TO BE USED FOR ANY PART OR PARTS OF
THE PROJECT TO WHICH THIS PAGE REFERS.

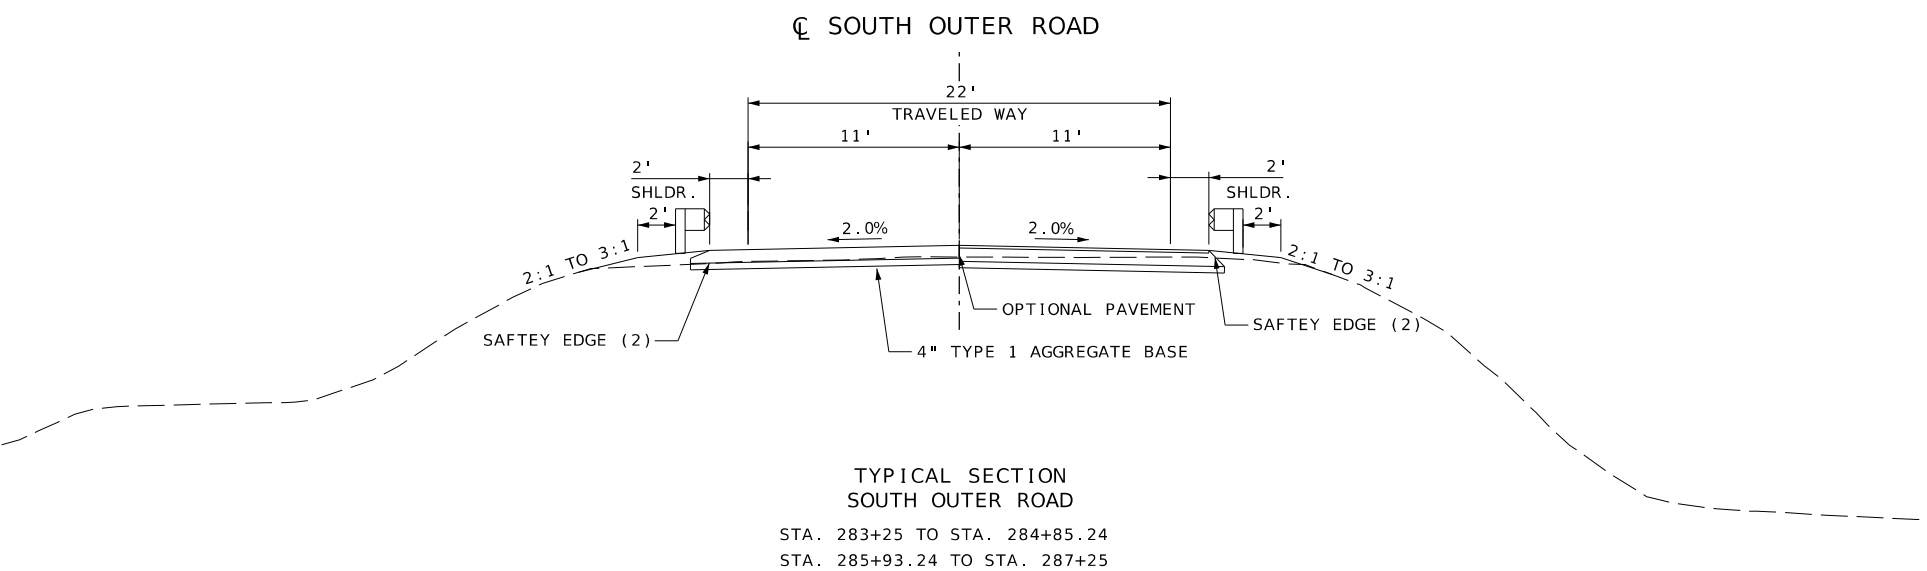

CL SOUTH OUTER ROAD

16" TYPE D BARRIER

2' 11' 11' 2'

22'

TYPICAL SECTION
BRIDGE A9538

STA. 284+85.24 TO STA. 285+93.24

TYPICAL SECTION
SHEET 1 OF 1

EFK♦Moen
Civil Engineering Design
13523 Barrett Parkway Dr
Suite 250
St. Louis, MO 63021
Phone 314 314-3143
Fax 314 314-3143
Missouri Certificate of Authority: 001578

