

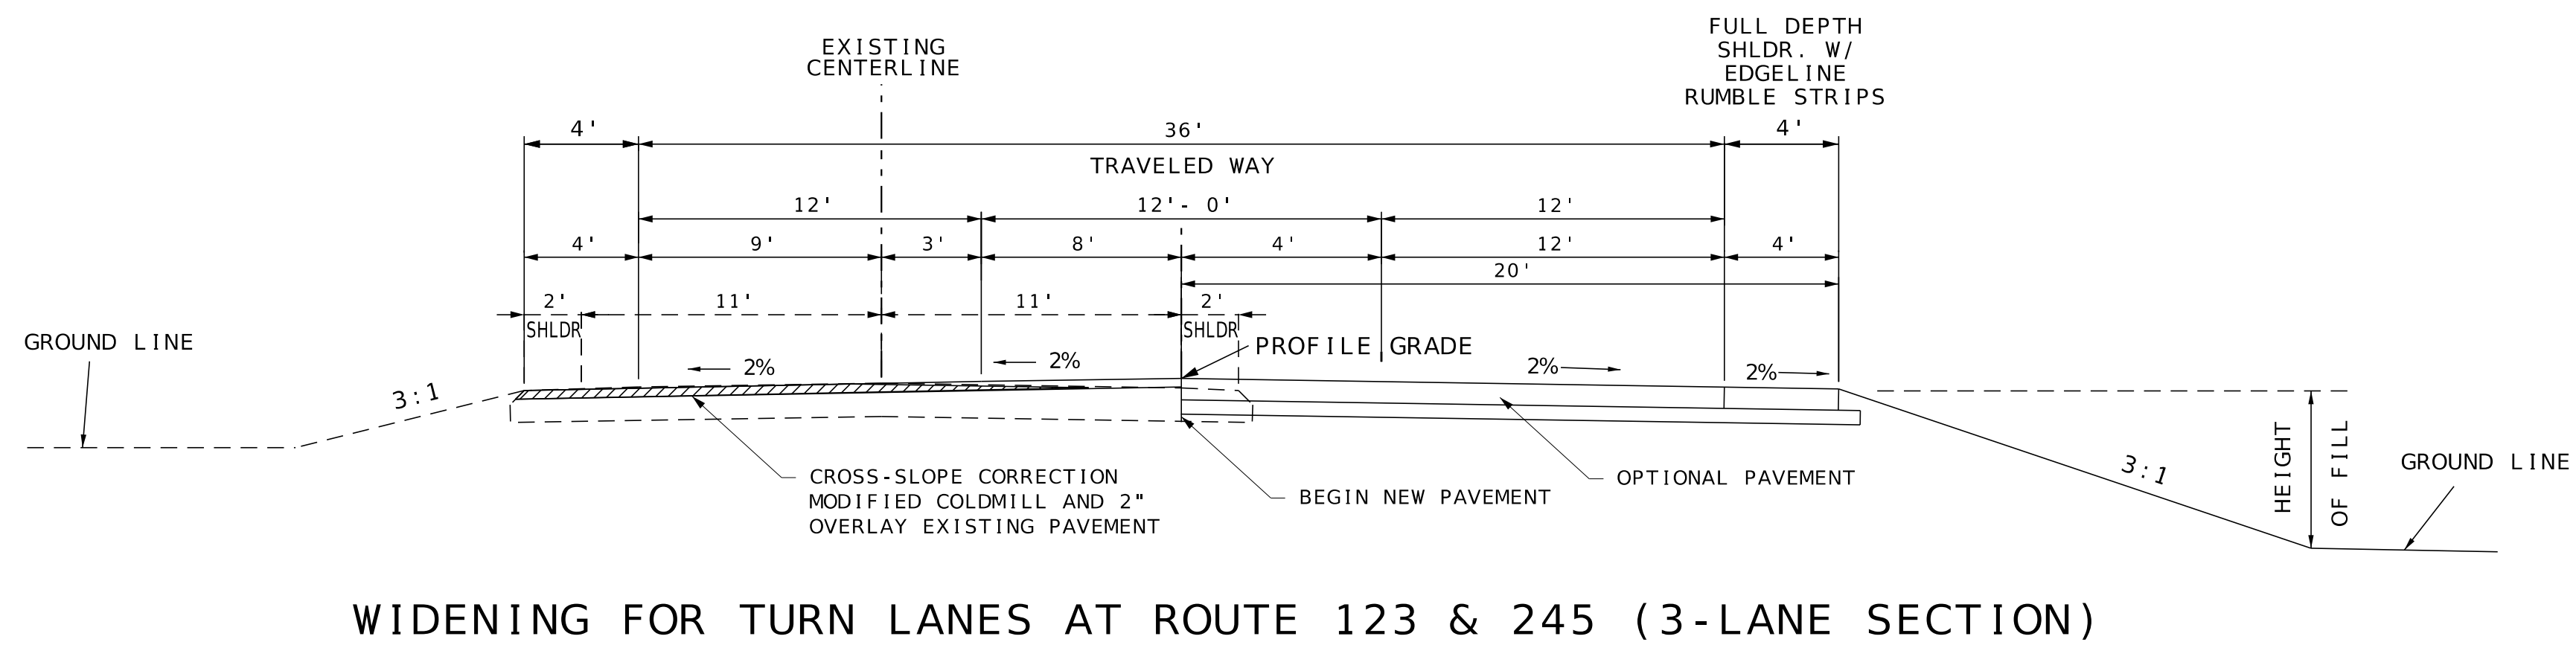


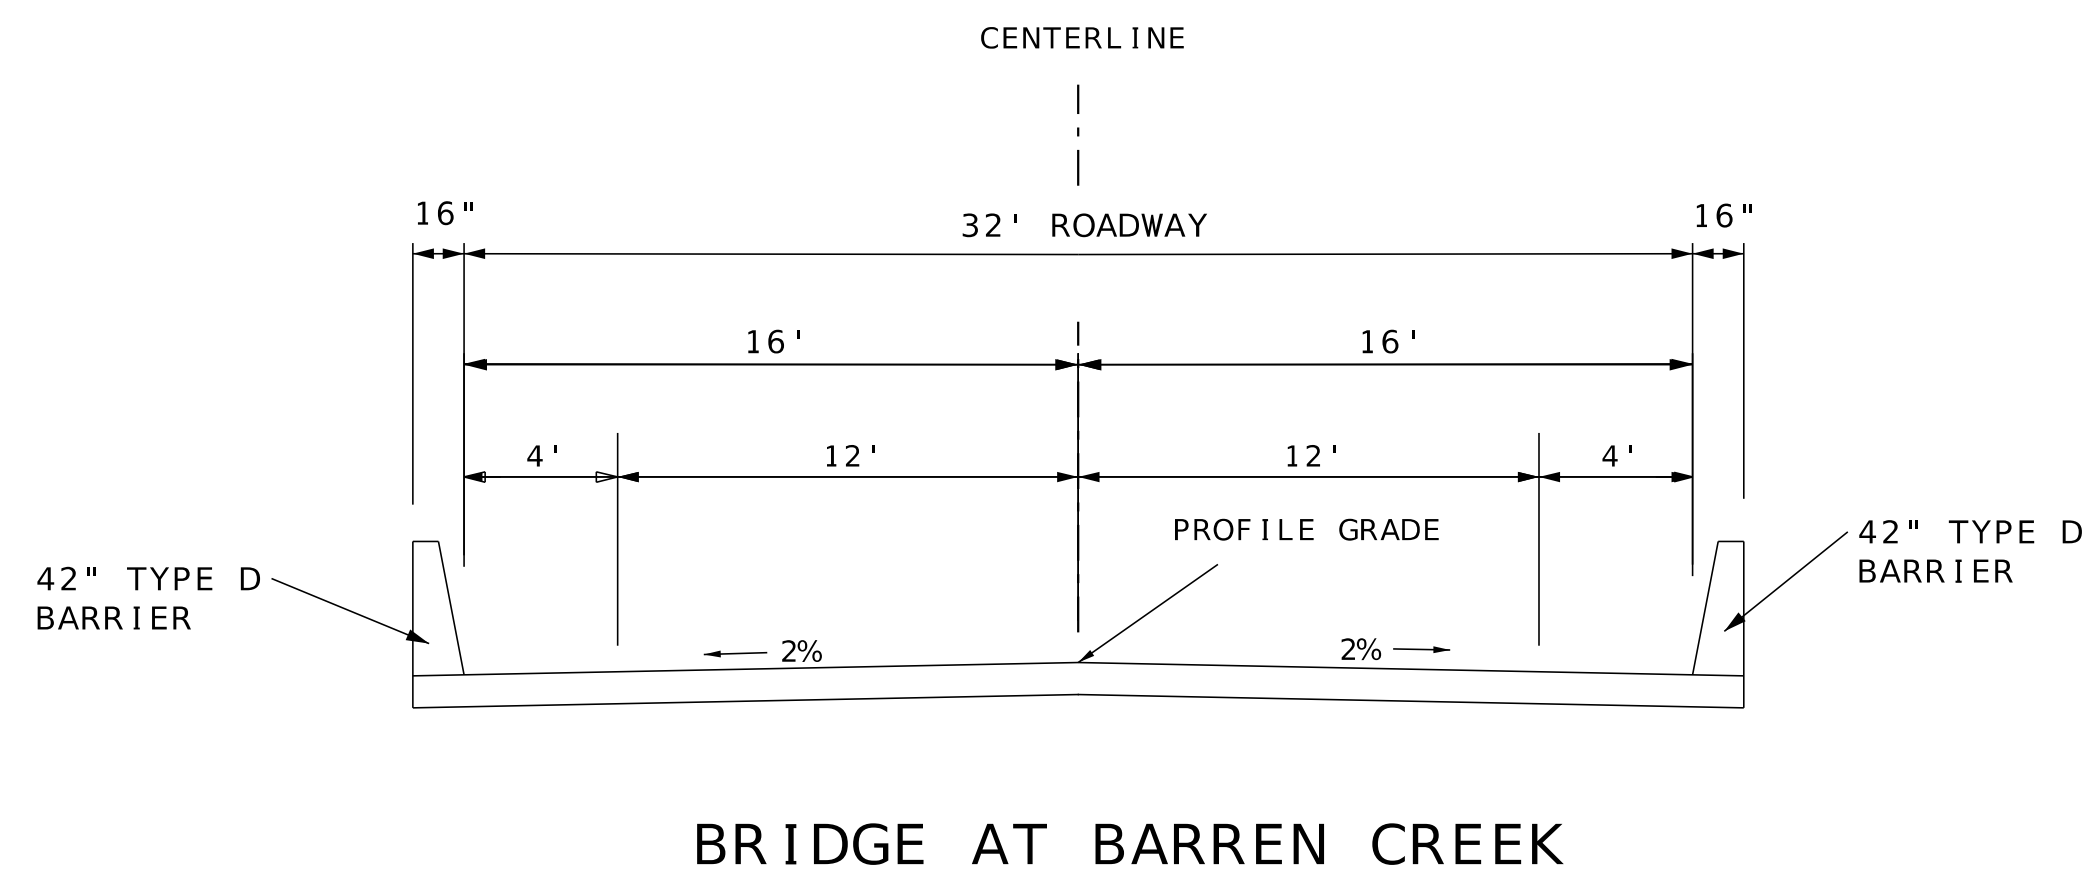

OPTIONAL PAVEMENT			
HMA DESIGN	PCCP DESIGN	SHOULDERS	BASE TYPE
8.5"-10" HMA	8"-9" PCCP	FULL DEPTH	6" TYPE 1 AGGREGATE BASE
2" BP1 W/PG 64-22 6.5"-8" BIT. BASE W/PG 64-22	W/15' JOINT SPACING AND 1.25" DOWELS (EXTENDED SLAB)		

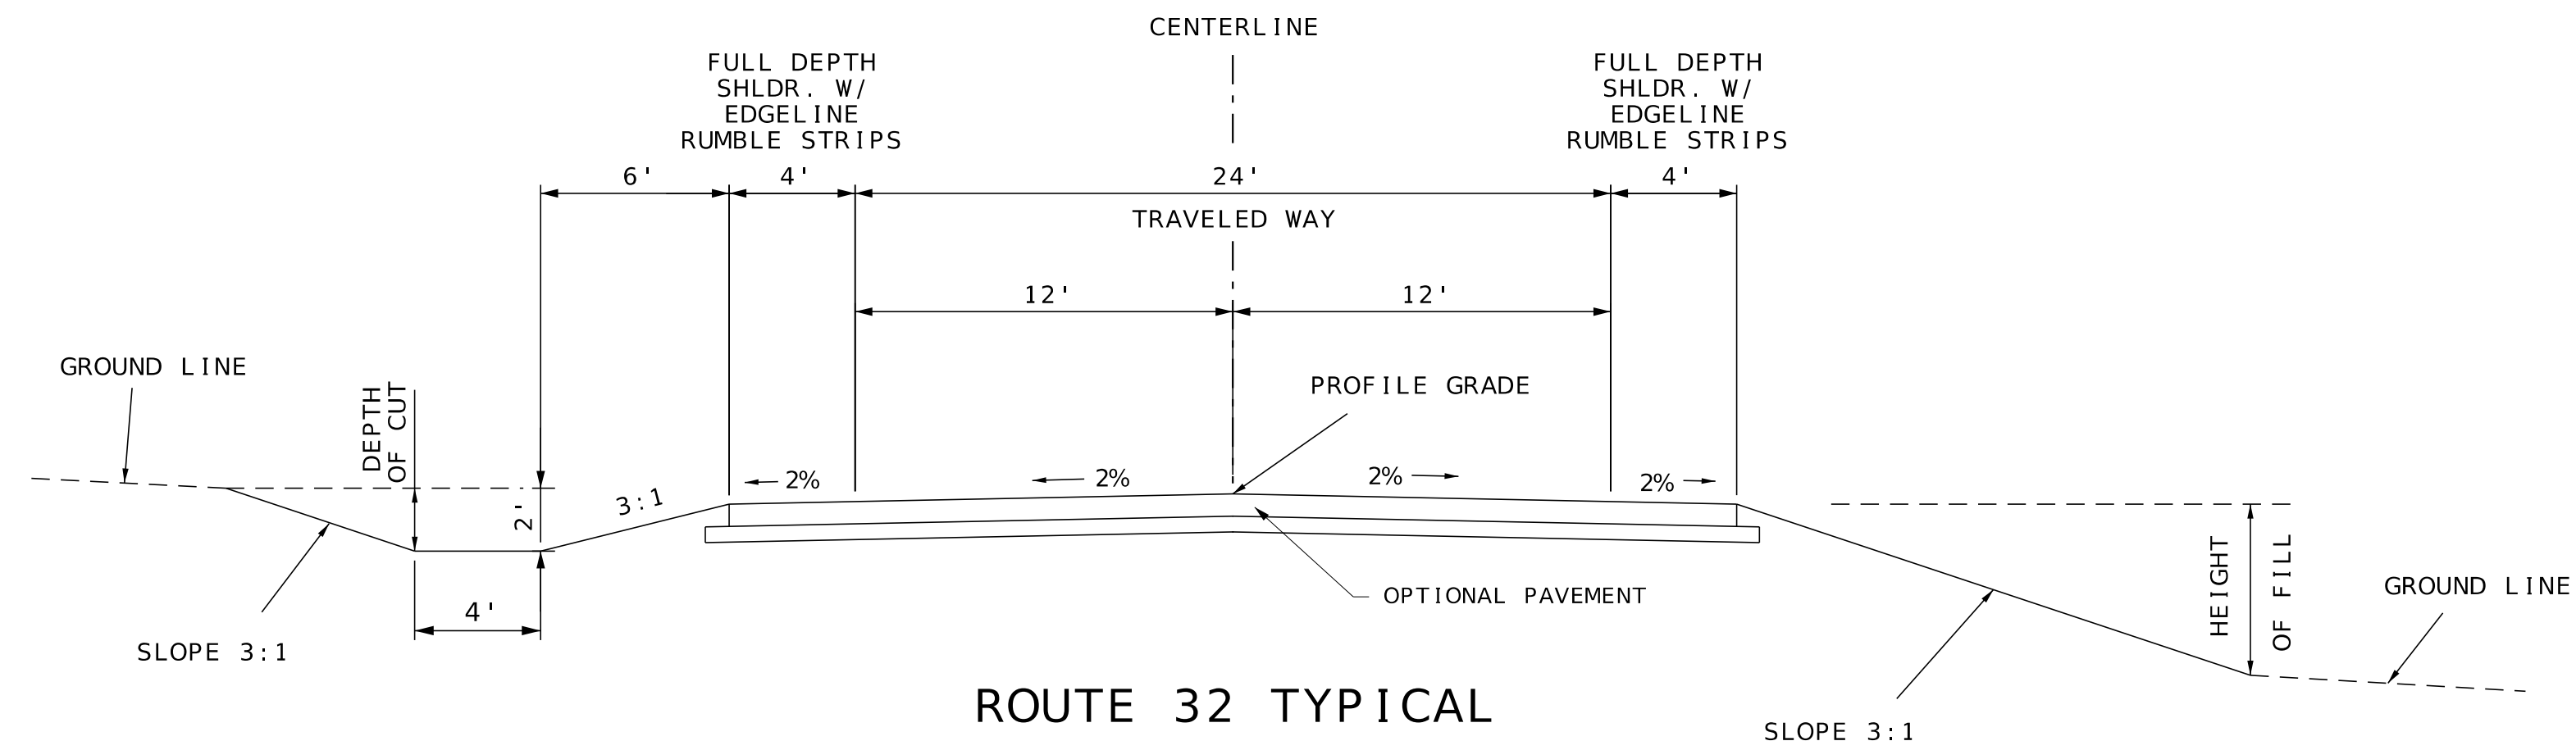