


ALL BRIDGE WORK COMPLETE

ASPHALT PAVING TO CONTINUE THROUGH 2026

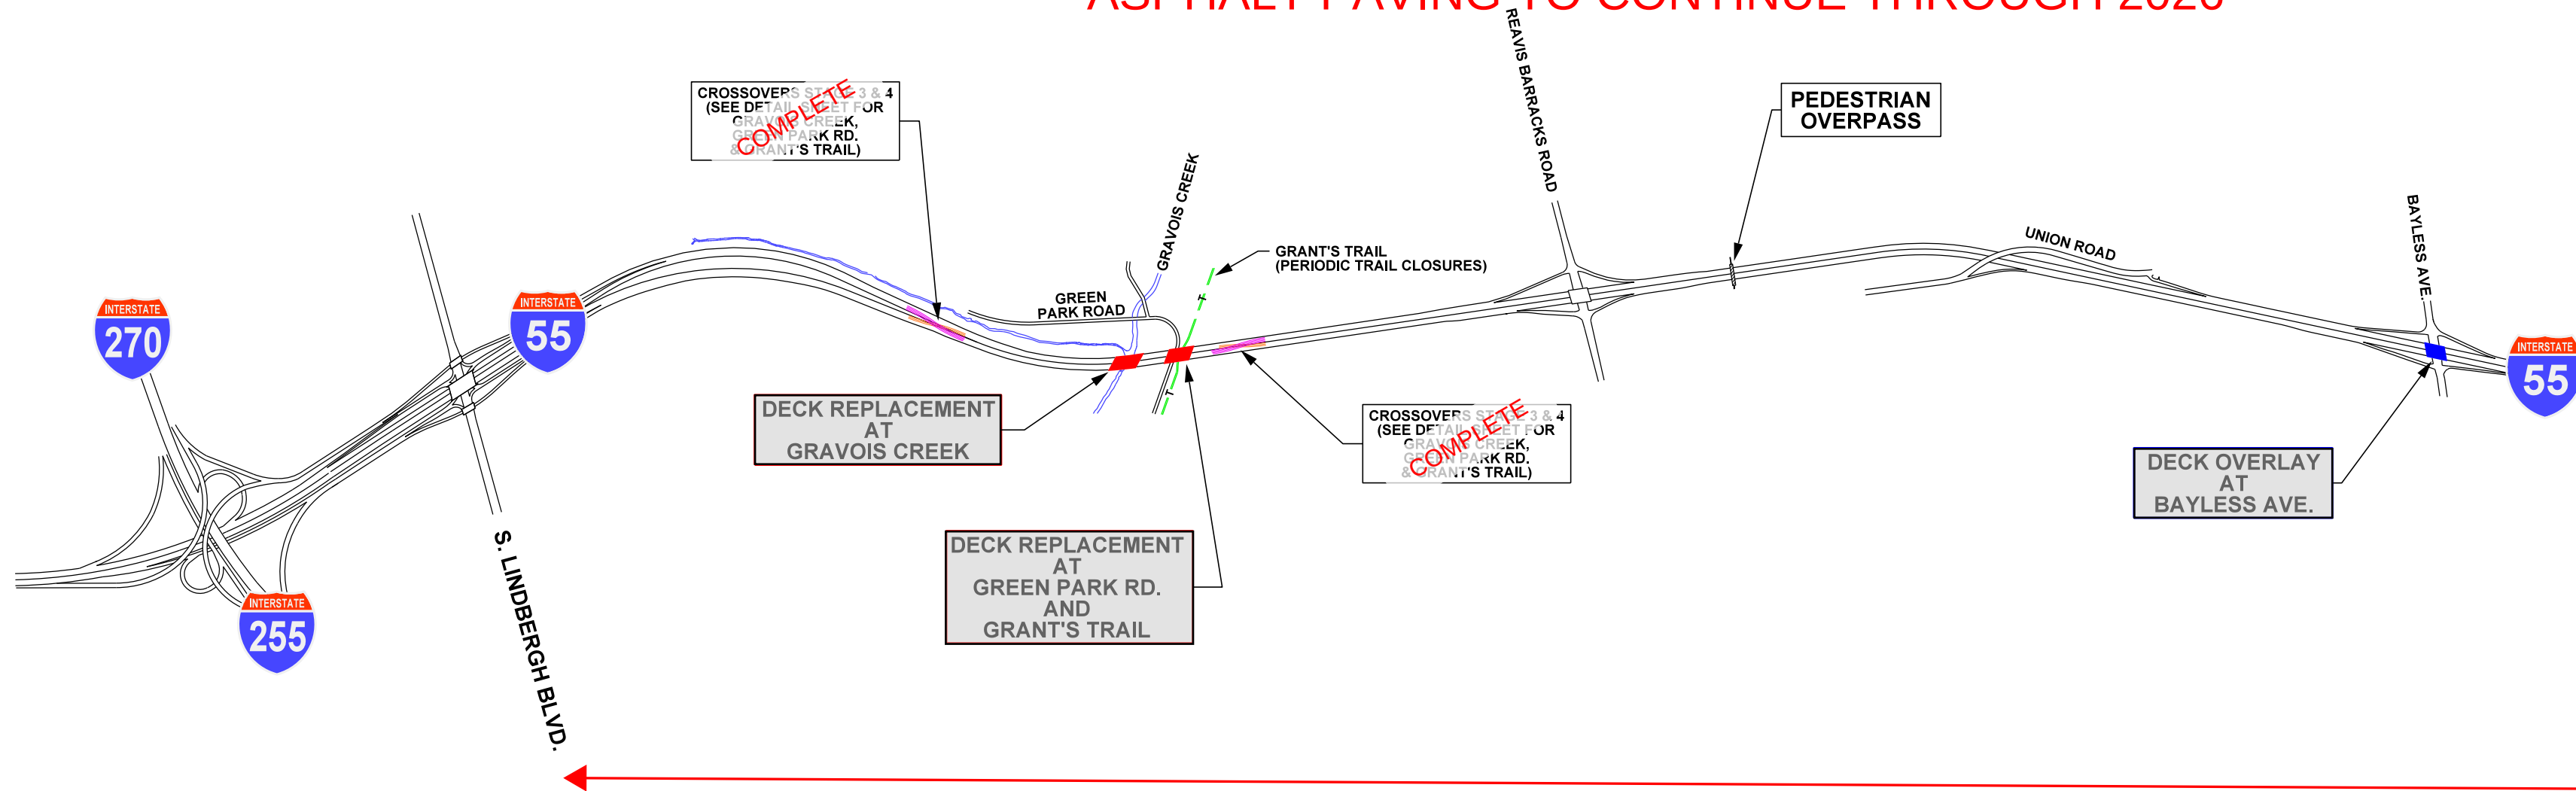

REMAINING I-55 WORK TO COMPLETE:
-3 BRIDGES
-CENTER MEDIAN BARRIER
-ASPHALT PAVING
-GUARDRAIL REPLACEMENT

TO BE COMPLETED
IN MAY 2025
DECK REPLACEMENT
AT
RIVER DES PERES

CROSSOVER IN PLACE
THROUGH WINTER 2025

CROSSOVER IN PLACE
THROUGH WINTER 2025

DECK OVERLAY
AT
KOELN AVE.
TO BE COMPLETED
IN FALL 2025


DECK REPLACEMENT
AT
MO-PAC RAILROAD
TO BE COMPLETED
IN FALL 2025

DECK OVERLAY
AT
VIRGINIA AVE.

DECK OVERLAY
AT
BATES AVE.

ALL BRIDGE WORK COMPLETE

ASPHALT PAVING TO CONTINUE THROUGH 2026

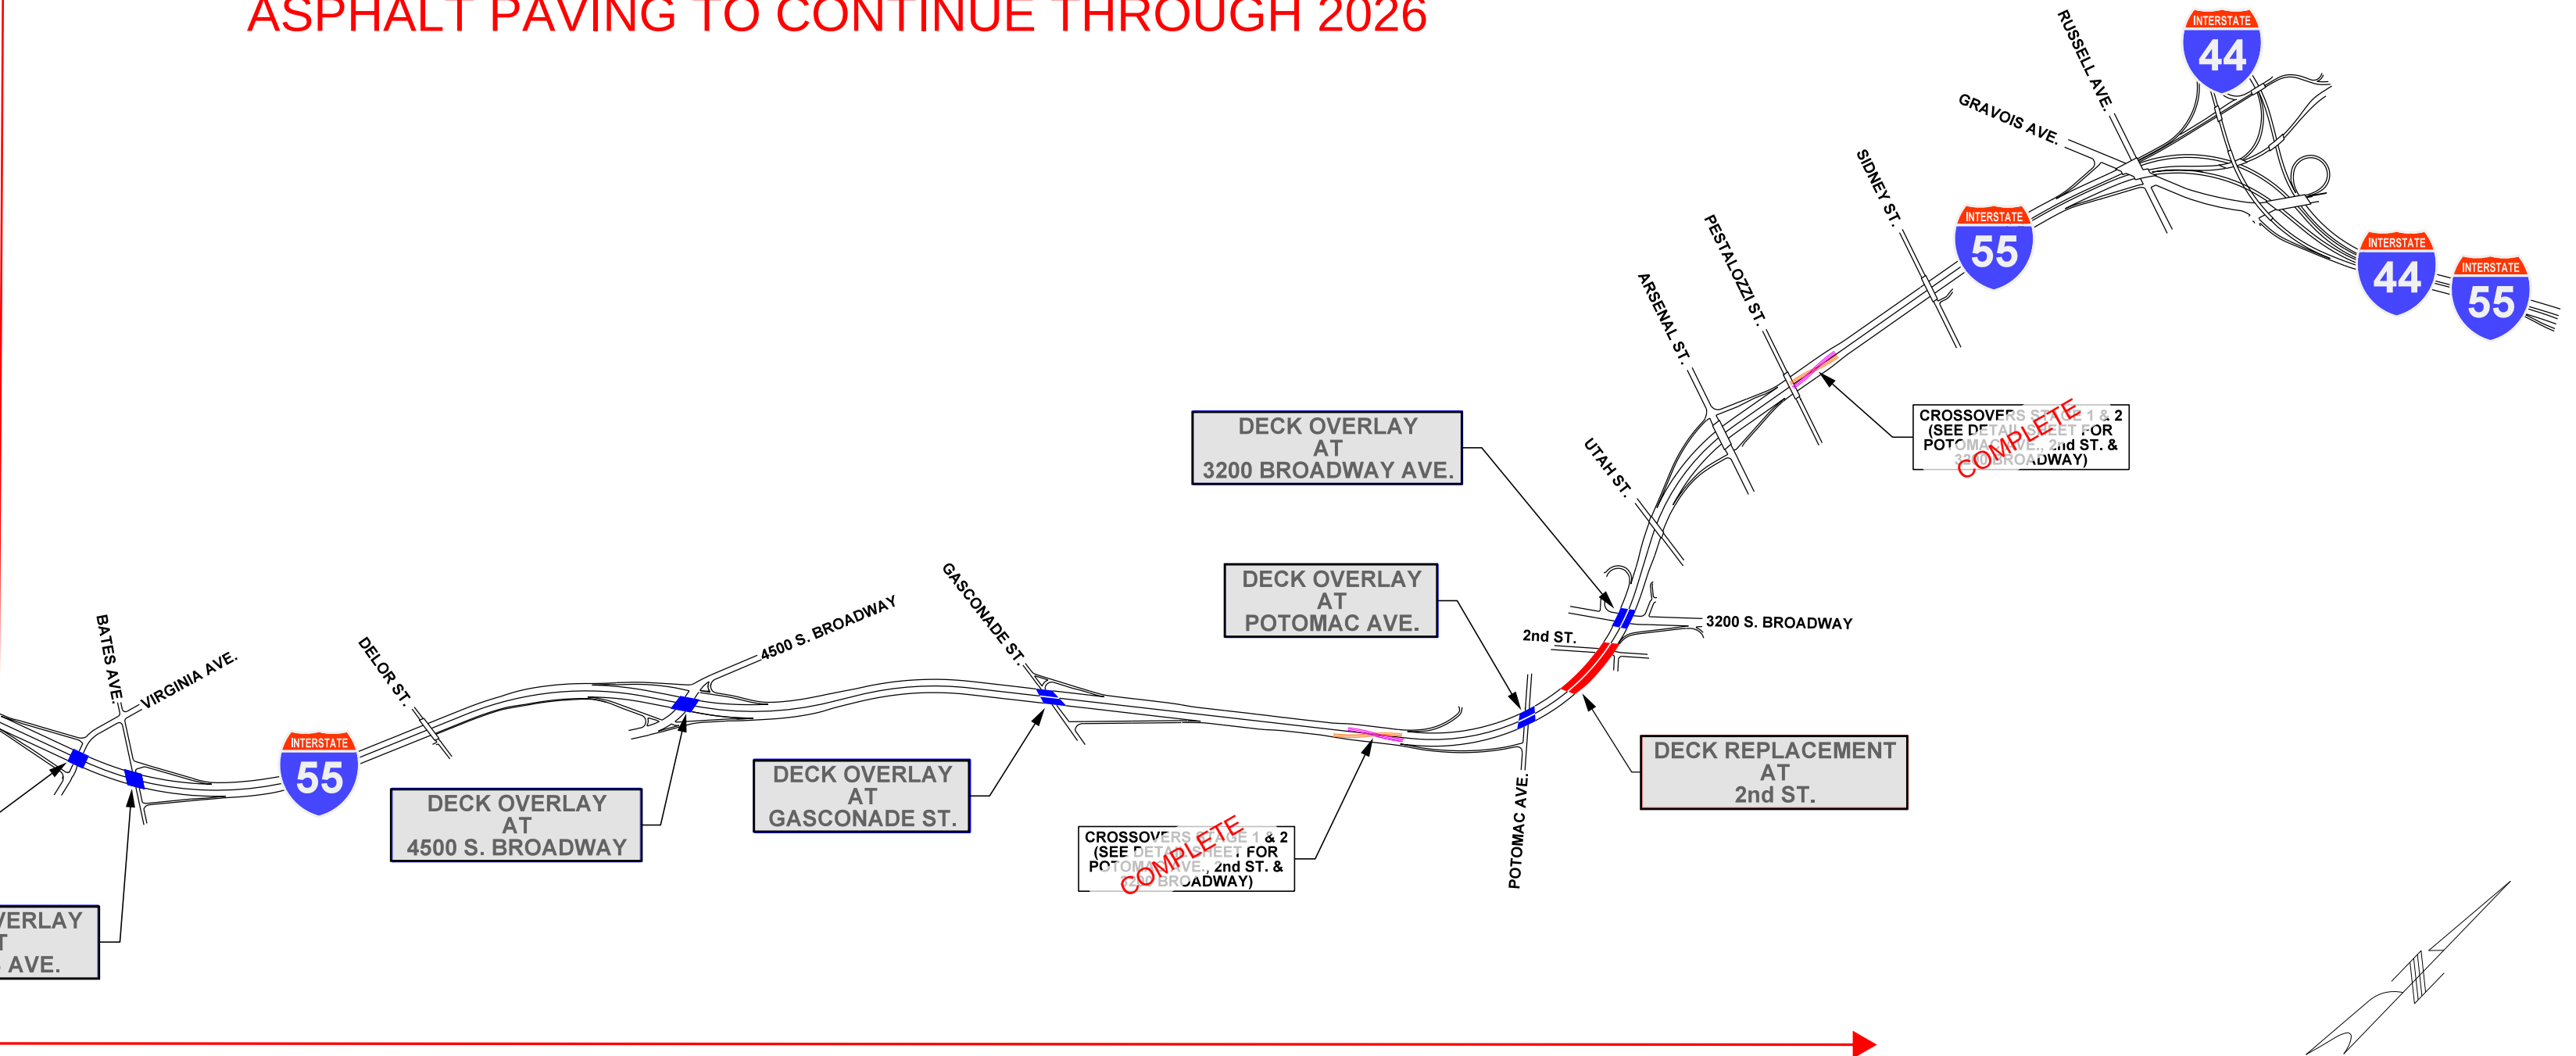

LEGEND

BRIDGE DECK REPLACEMENT

BRIDGE DECK OVERLAY

TRAILS

PEDESTRIAN OVERPASS REMOVAL

MO-PAC RAILROAD