



J613290
 BRIDGE REHABILITATION
 I-55 OVER MERAMEC RIVER
 2026-2027






ST. LOUIS
 COUNTY

STAGE 4

LEGEND

-  WORK AREA
-  CROSSOVER / LANE SHIFT
-  TRAFFIC DIRECTION
-  TEMPORARY / PERMANENT CONCRETE BARRIER
-  EXISTING BRIDGE / ROADWAY
-  CLOSED LANE

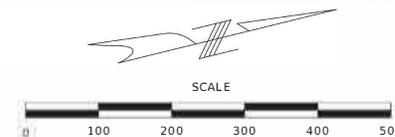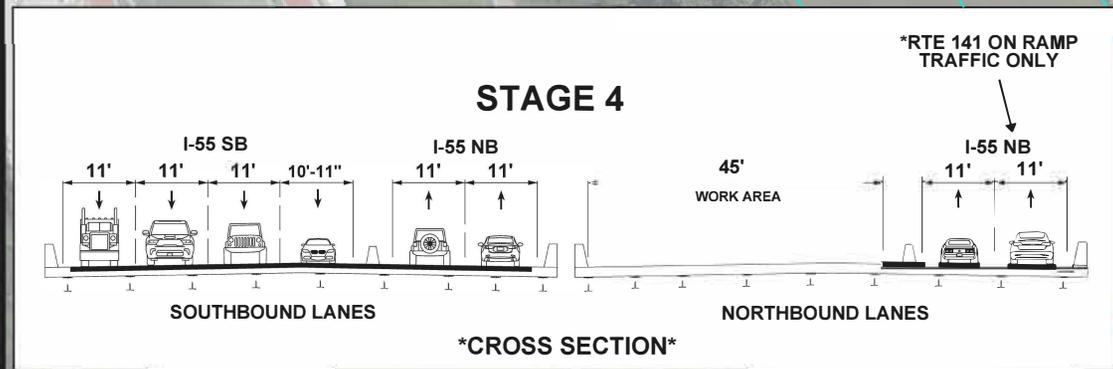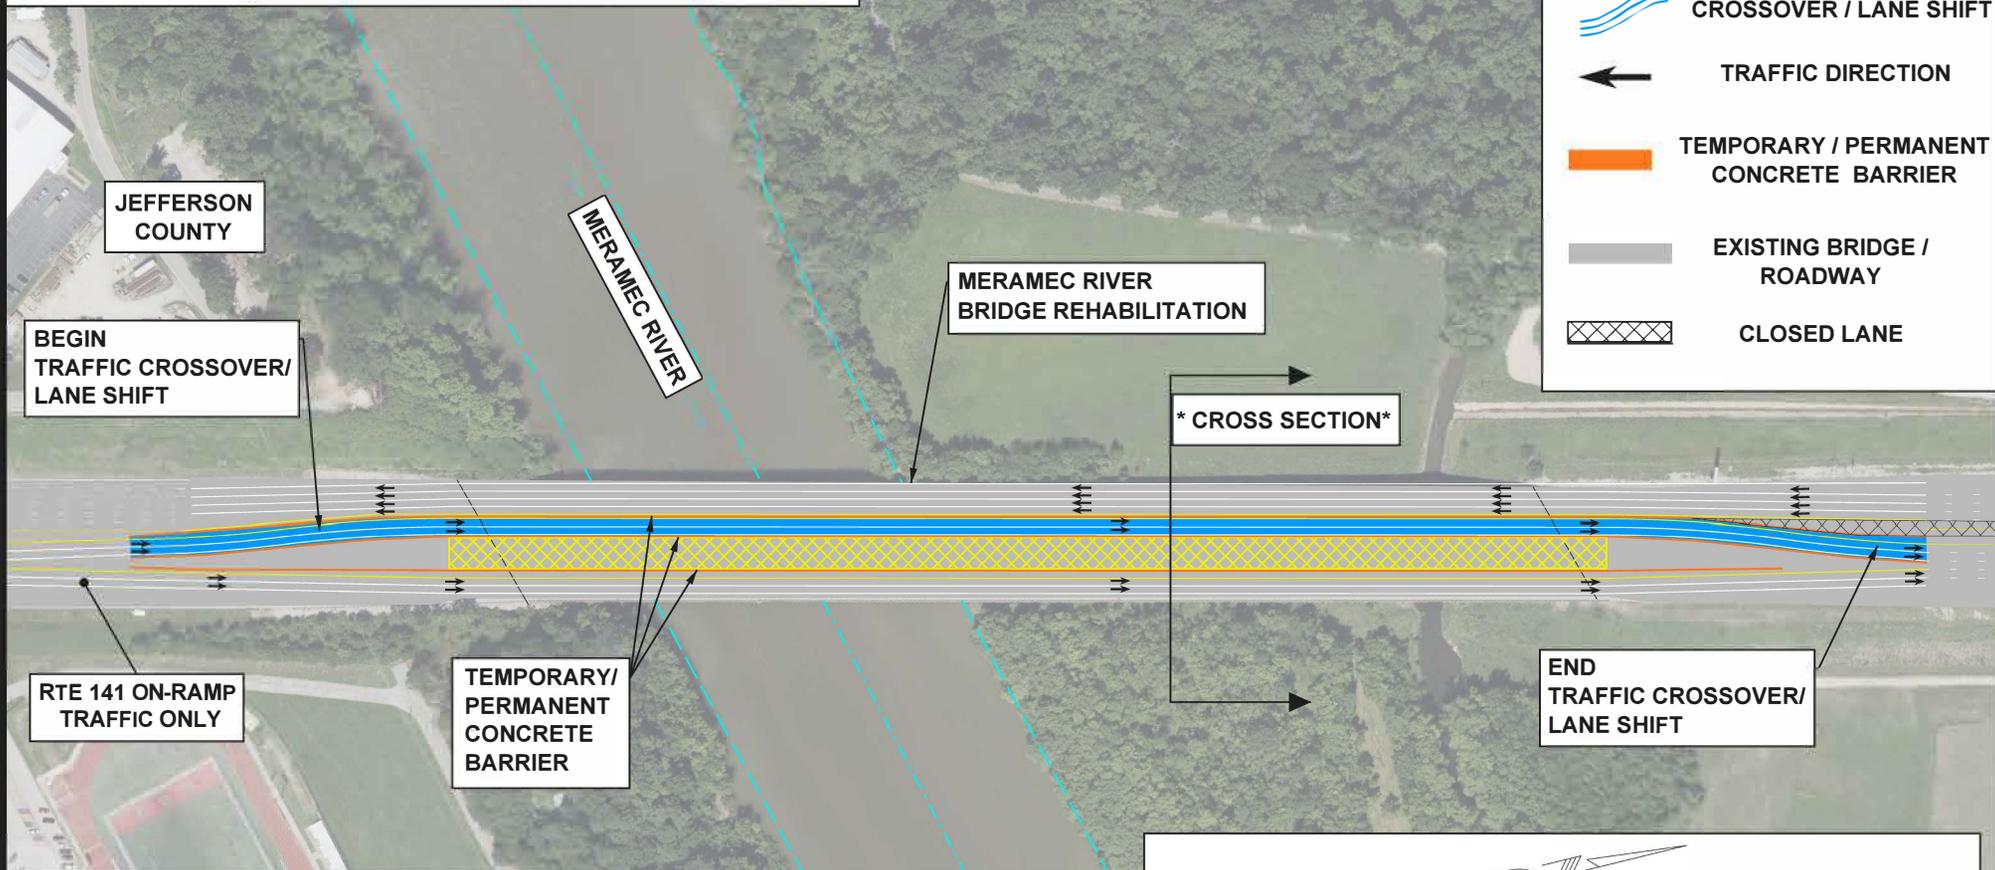

STAGE 4 - DESCRIPTION OF WORK

- TWO (2) NORTHBOUND LANES WILL BE SHIFTED ONTO THE COMPLETED EASTERN PORTION OF THE MERAMEC RIVER BRIDGE.
- TWO (2) ADDITIONAL NORTHBOUND LANES WILL BE PLACED ON THE WESTERN PORTION OF THE BRIDGE, WHILE THE REMAINING EASTERN BRIDGE IS REHABBED.
- FOUR (4) SOUTHBOUND LANES WILL REMAIN OPEN.