




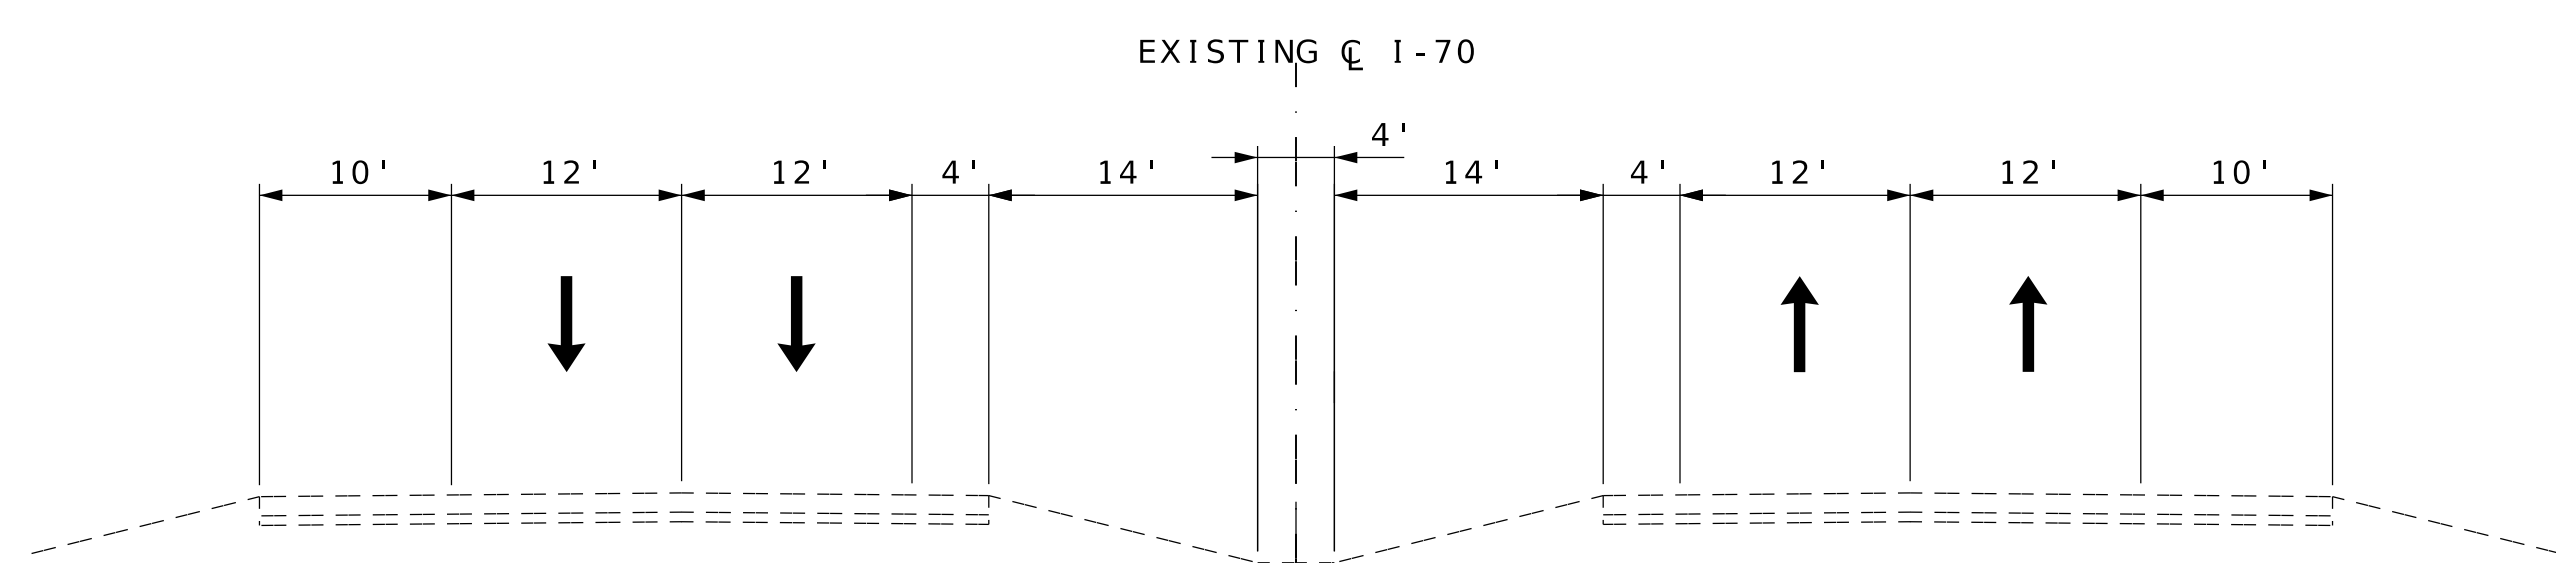


I-70
EXISTING TYPICAL SECTION
TANGENT SECTION

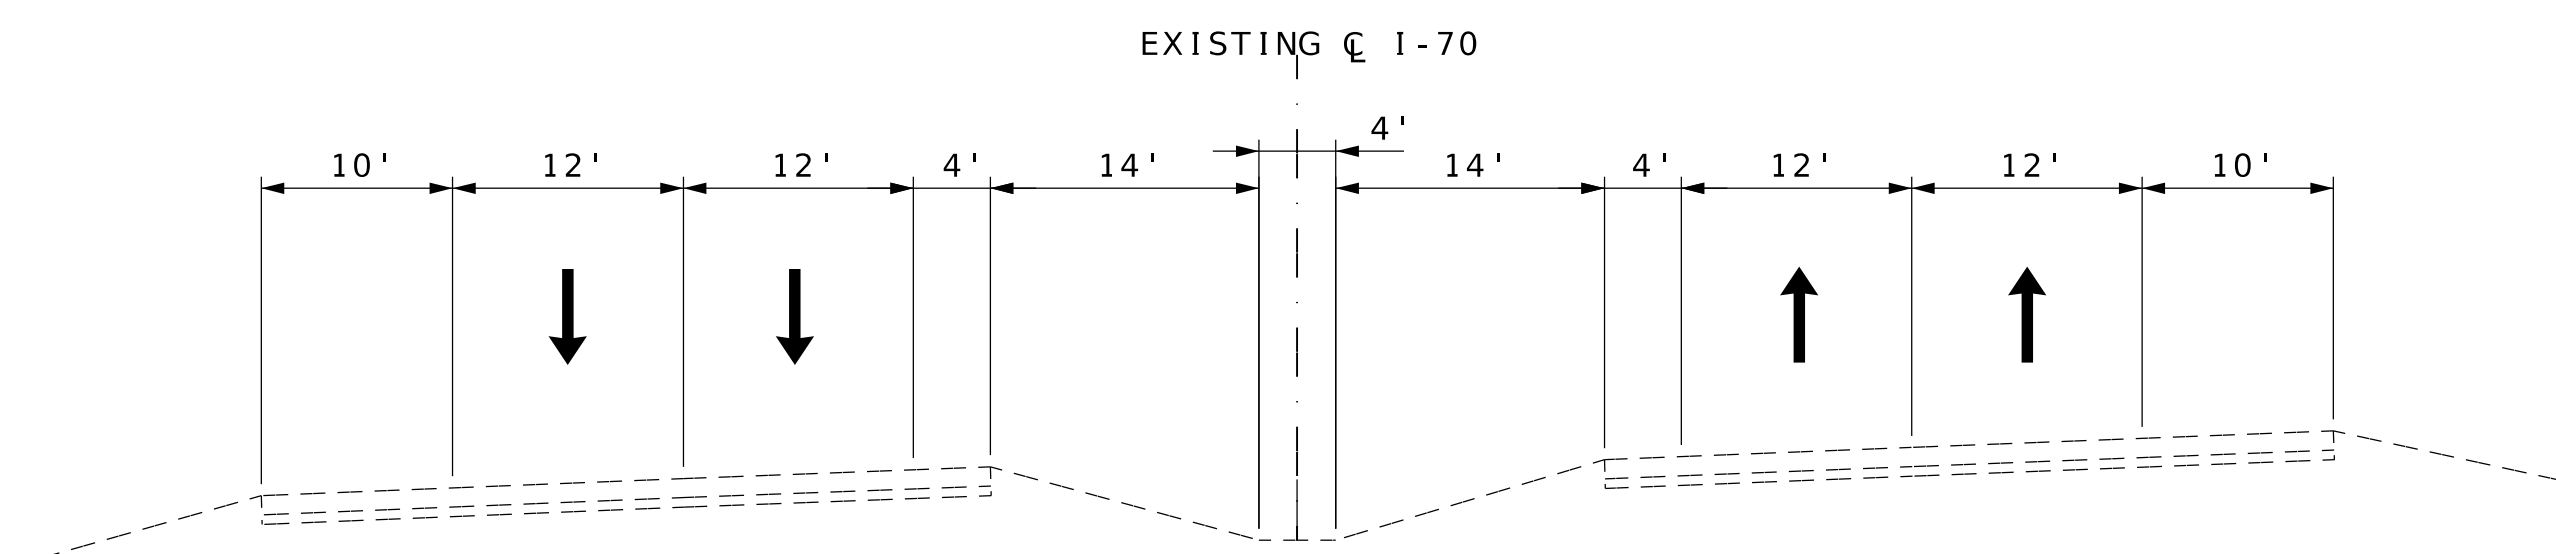


I-70
EXISTING TYPICAL SECTION
SECTION ON SUPERELEVATED CURVE

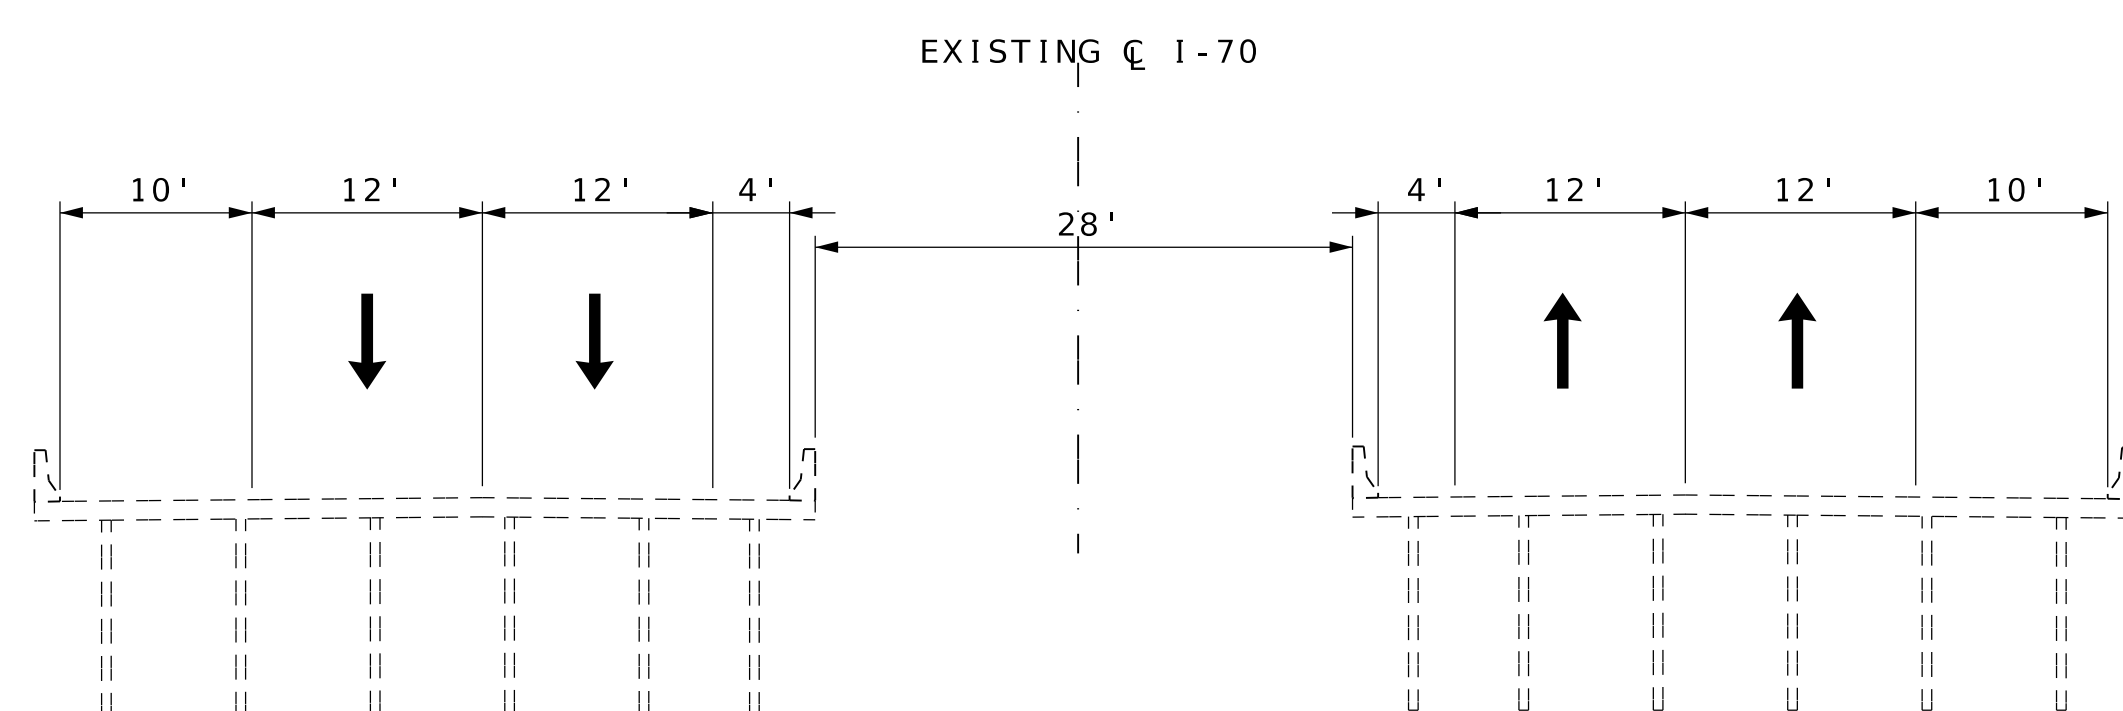


I-70
EXISTING TYPICAL SECTION
EXISTING BRIDGE

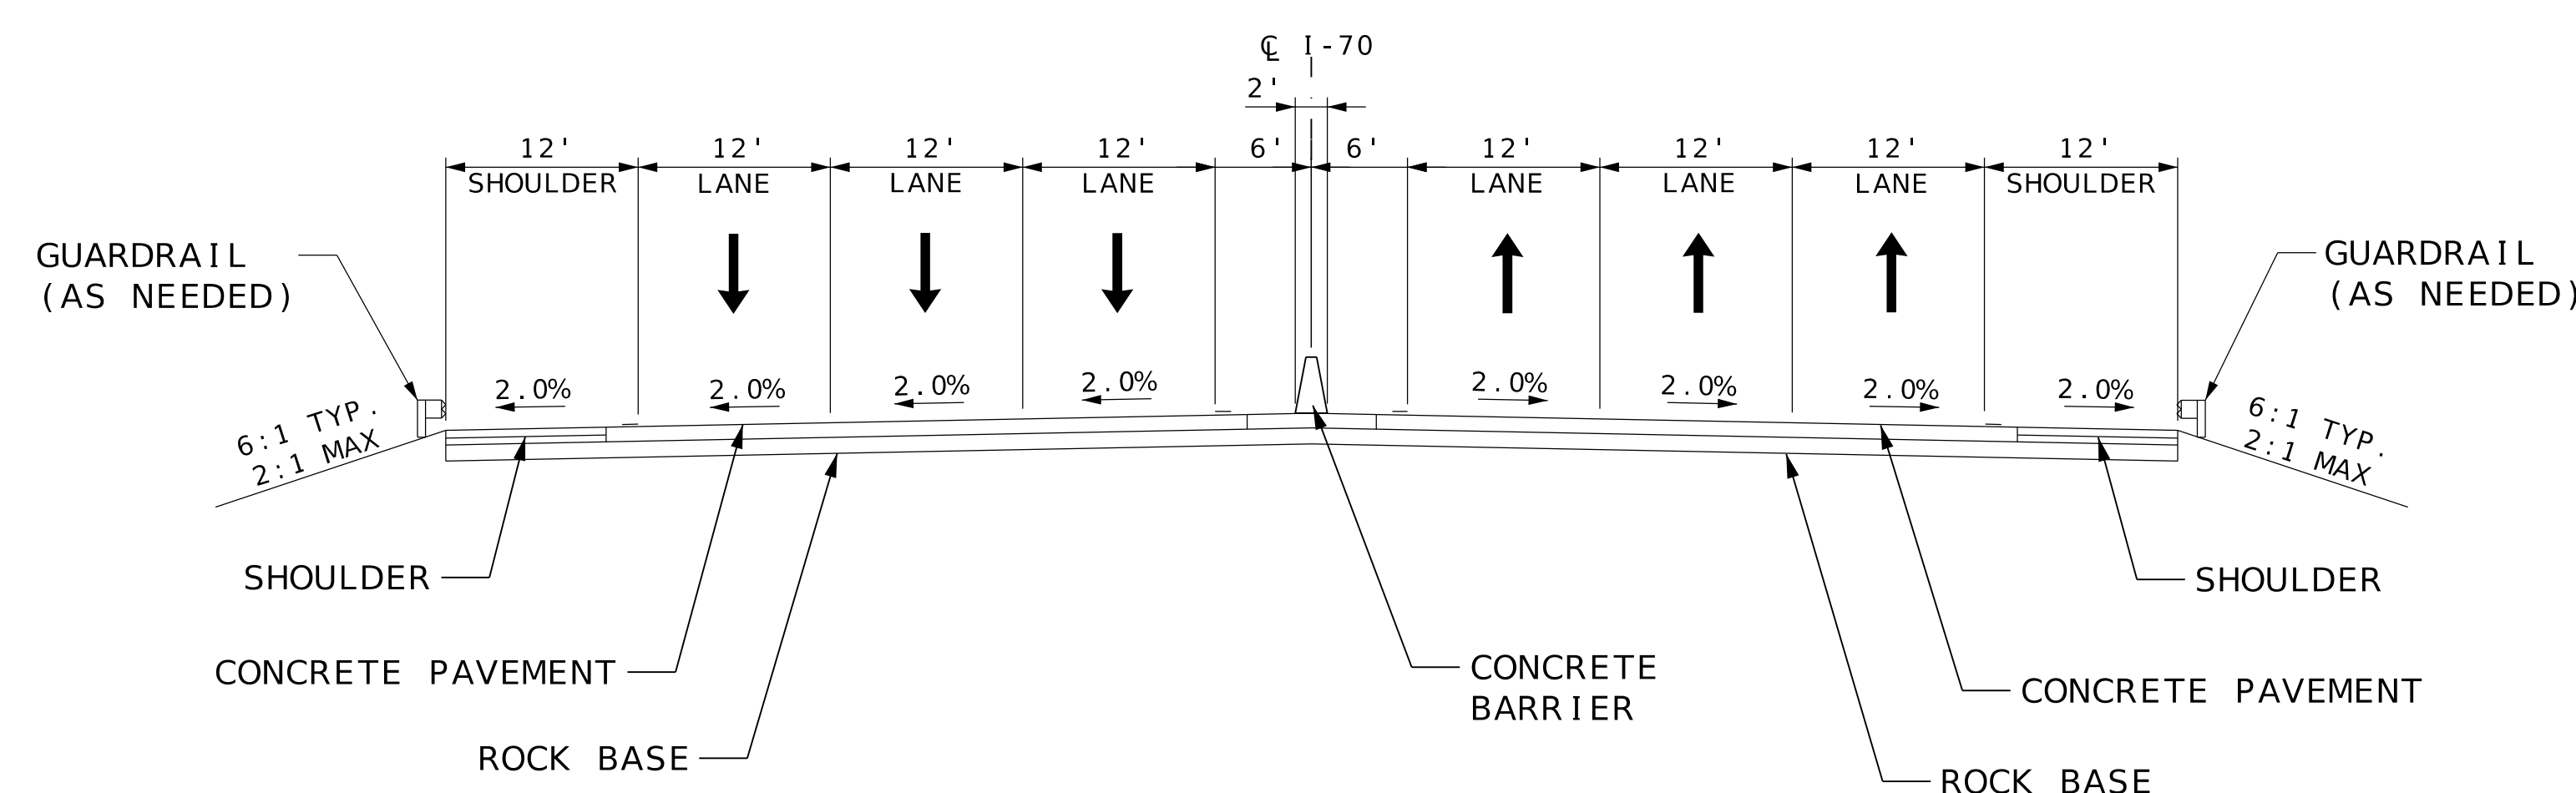


I-70
TYPICAL SECTION
FULL SECTION

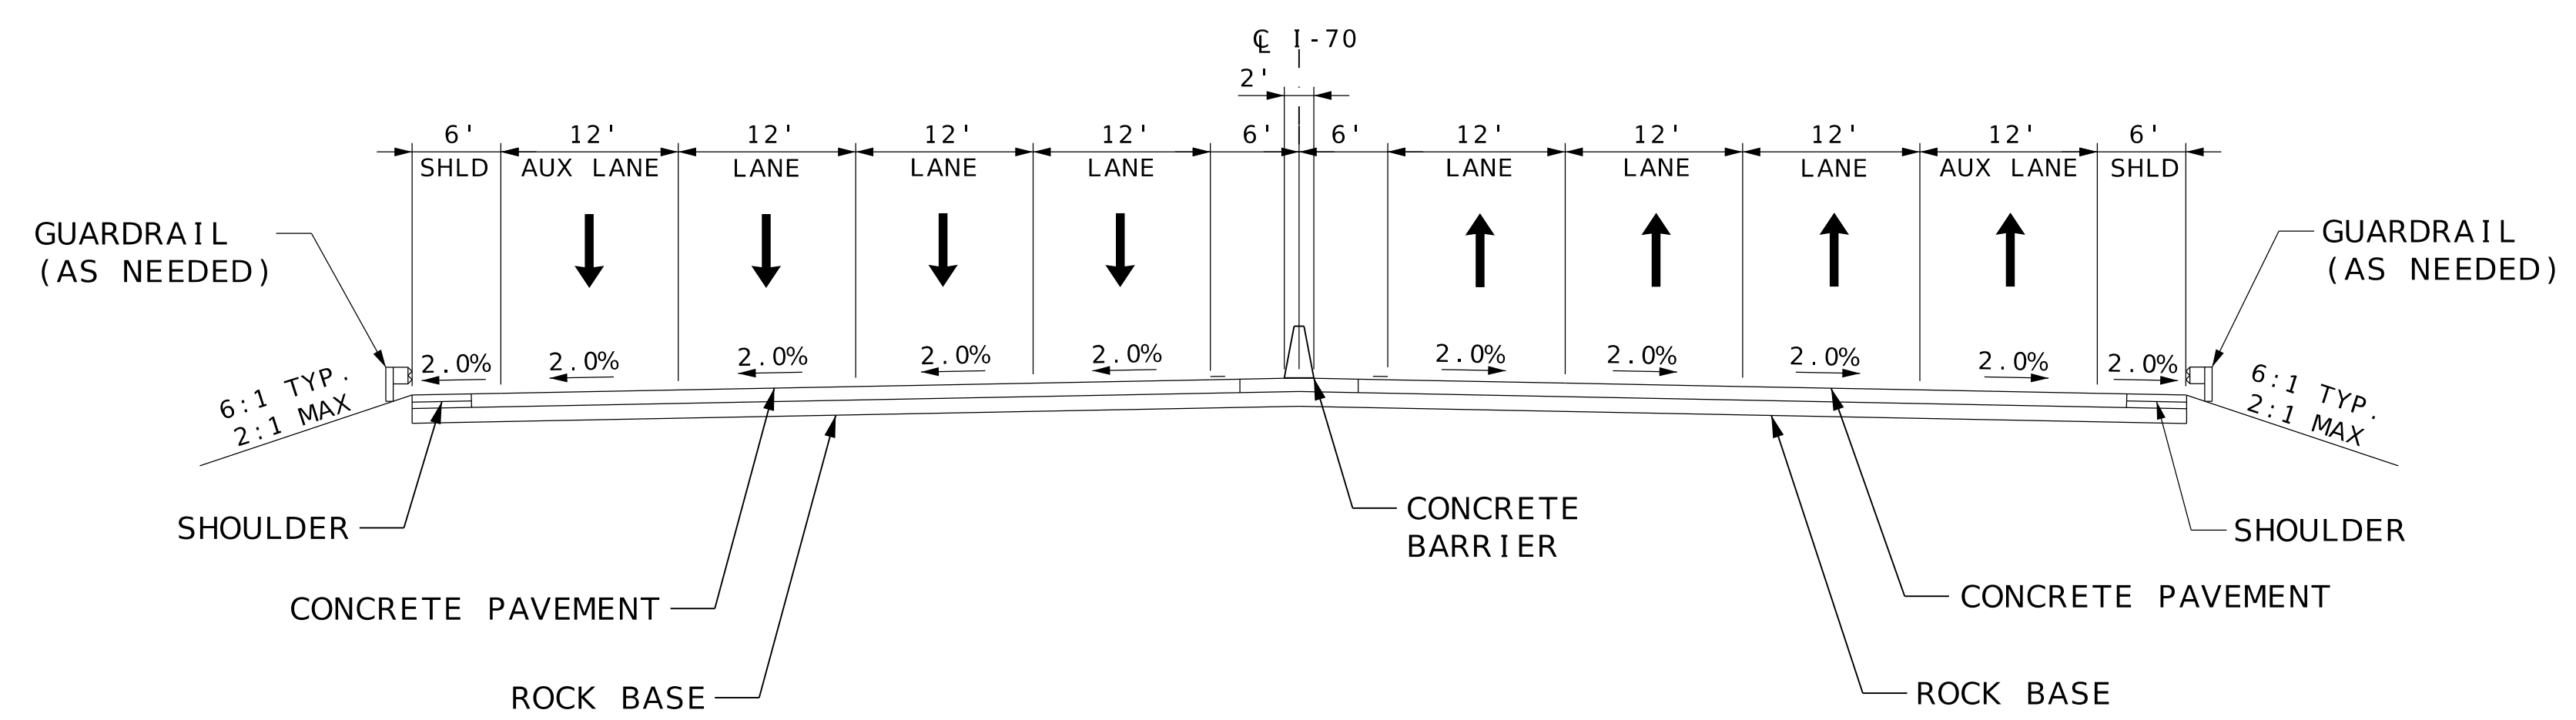


I-70
TYPICAL SECTION
FULL SECTION WITH AUXILIARY LANES

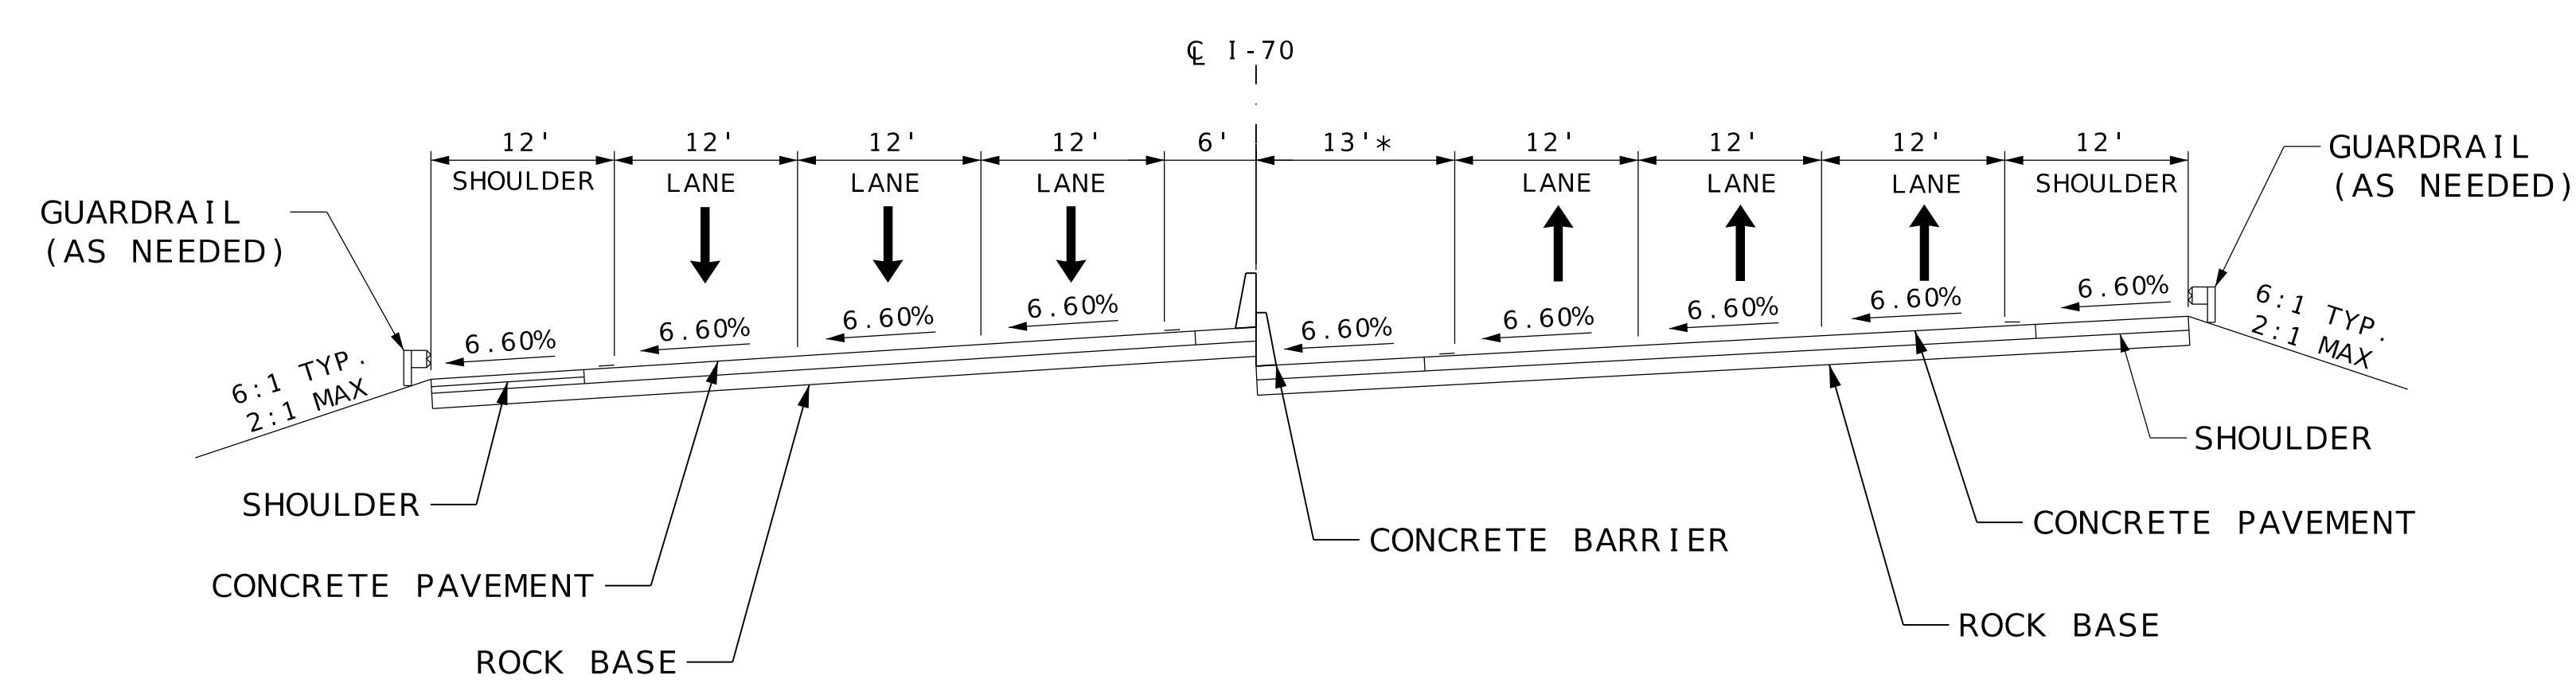


I-70
TYPICAL SECTION
SECTION ON SUPERELEVATED CURVE

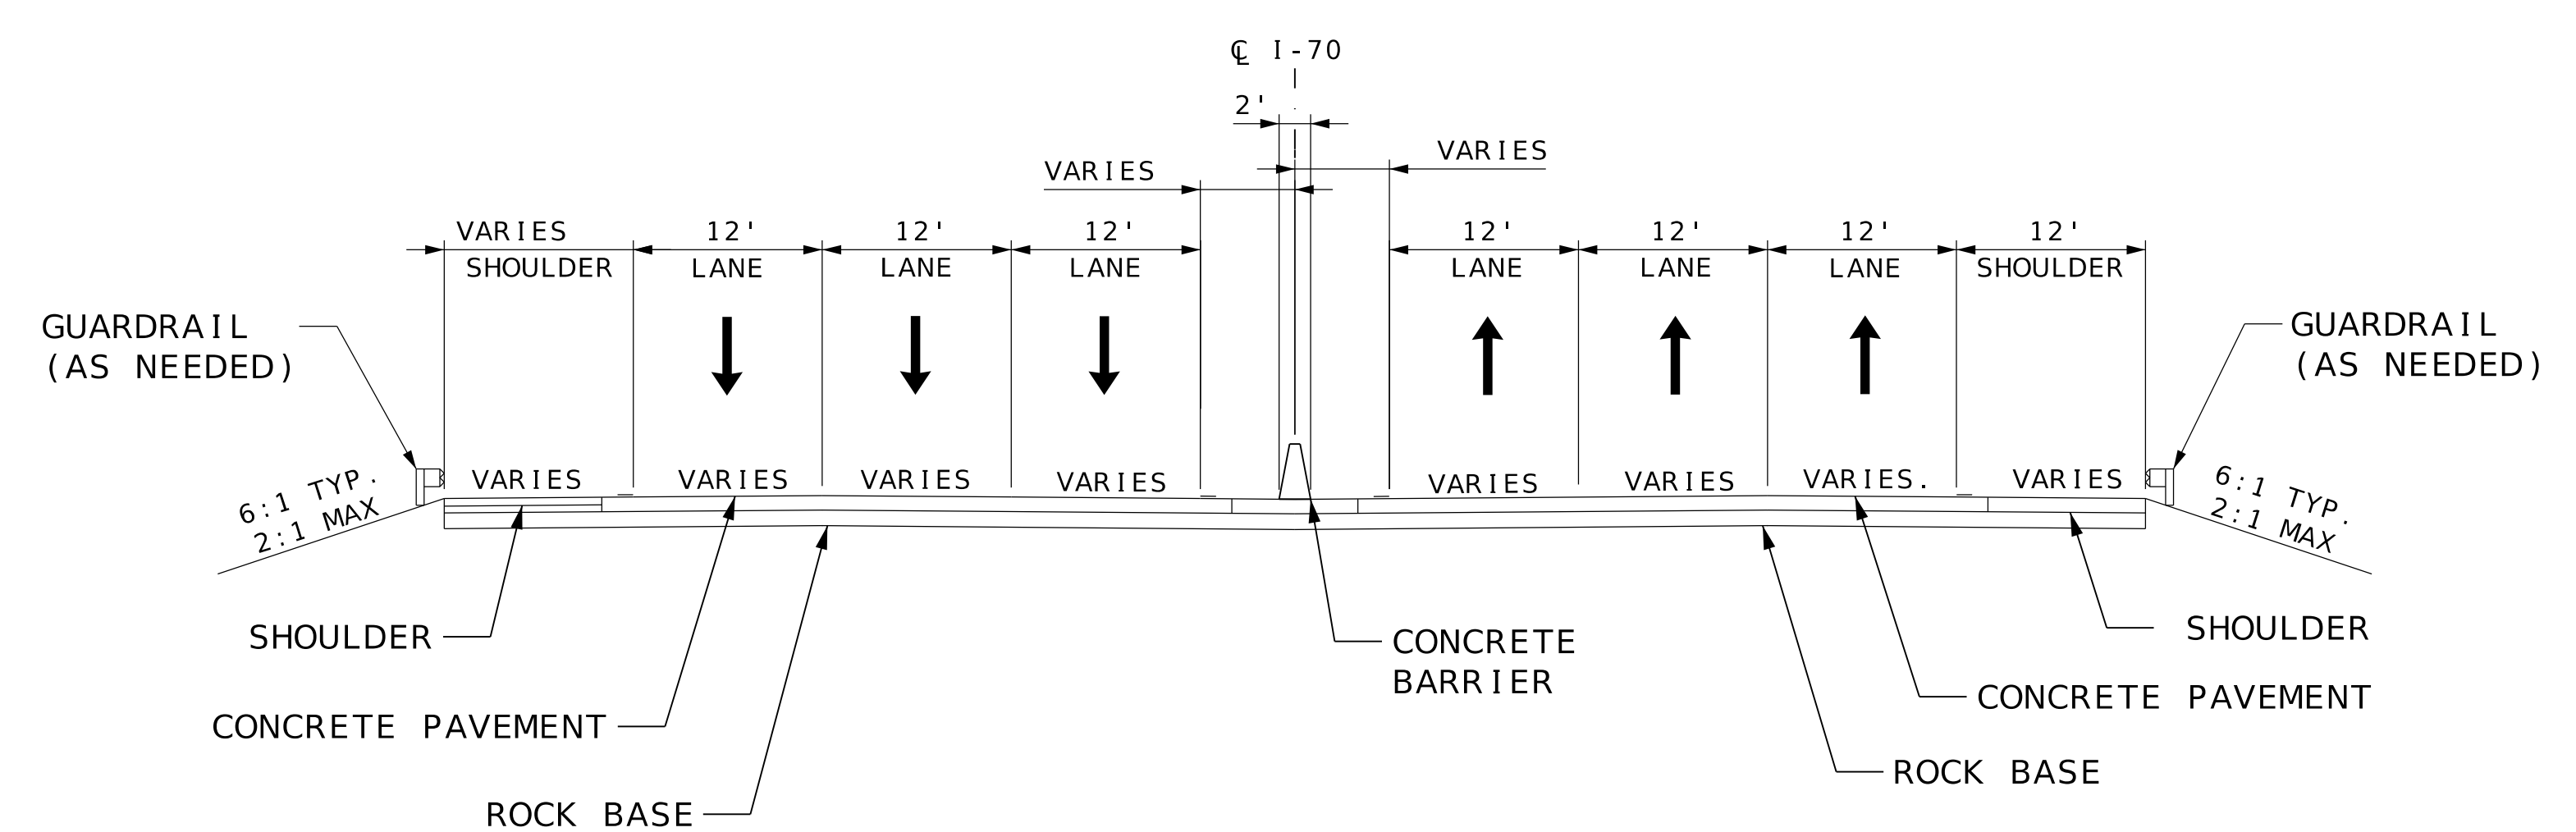

I-70
TYPICAL SECTION
TRANSITION TO BRIDGE

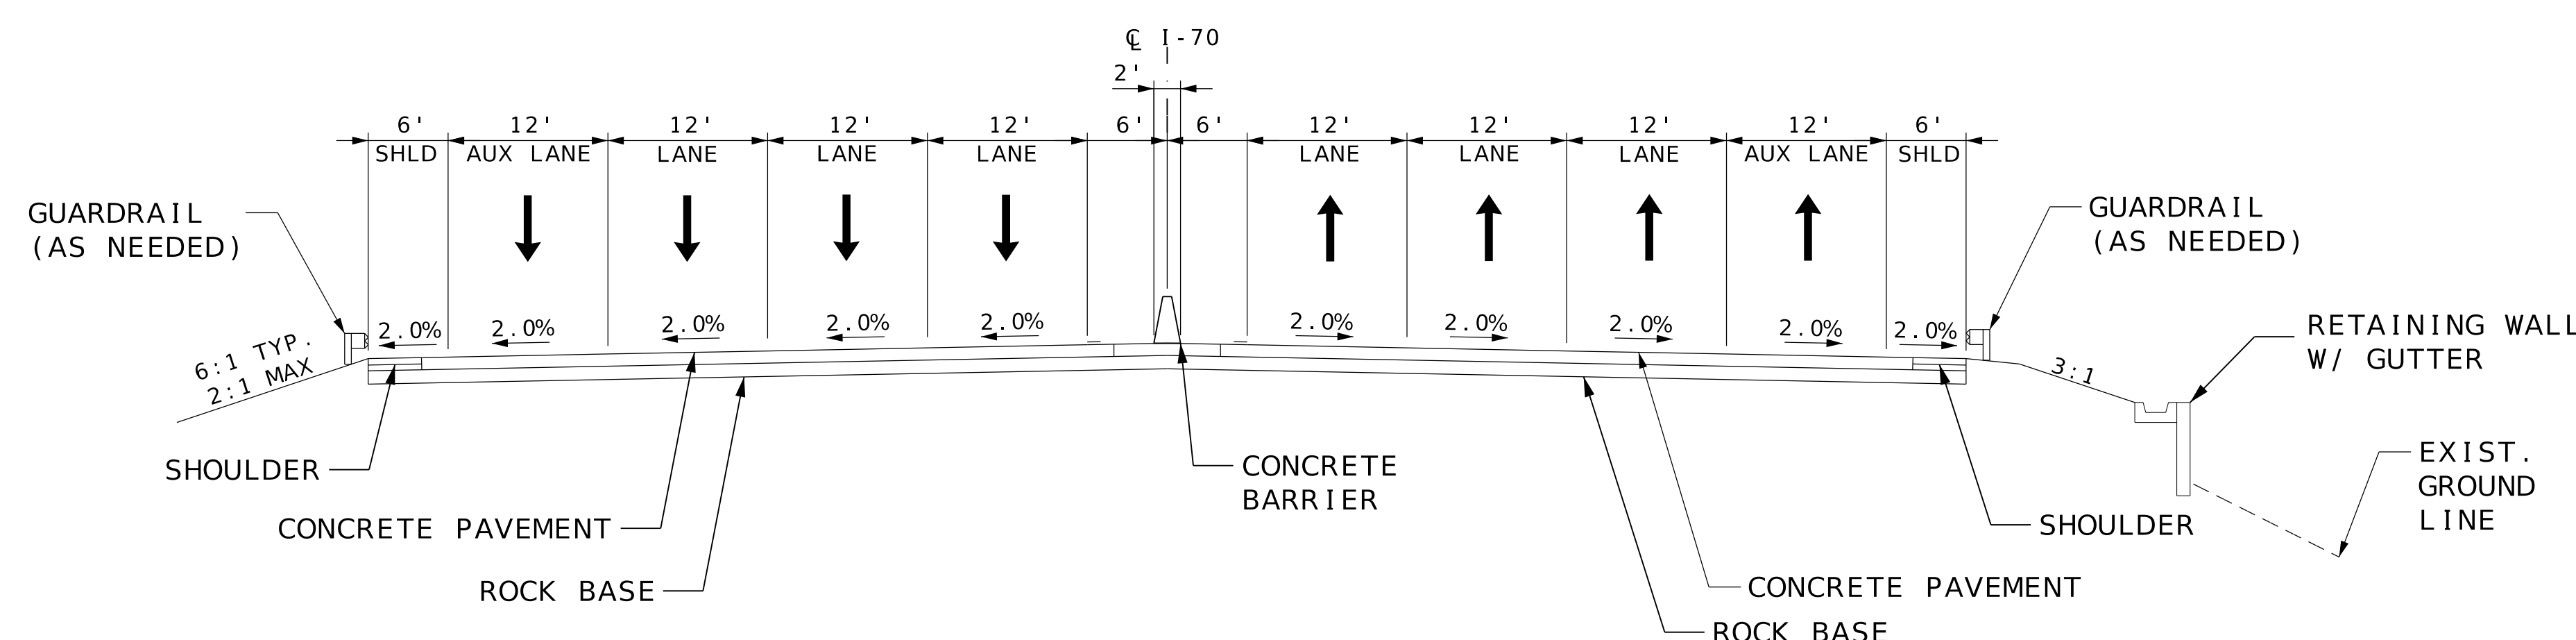

I-70
TYPICAL SECTION
RETAINING WALL

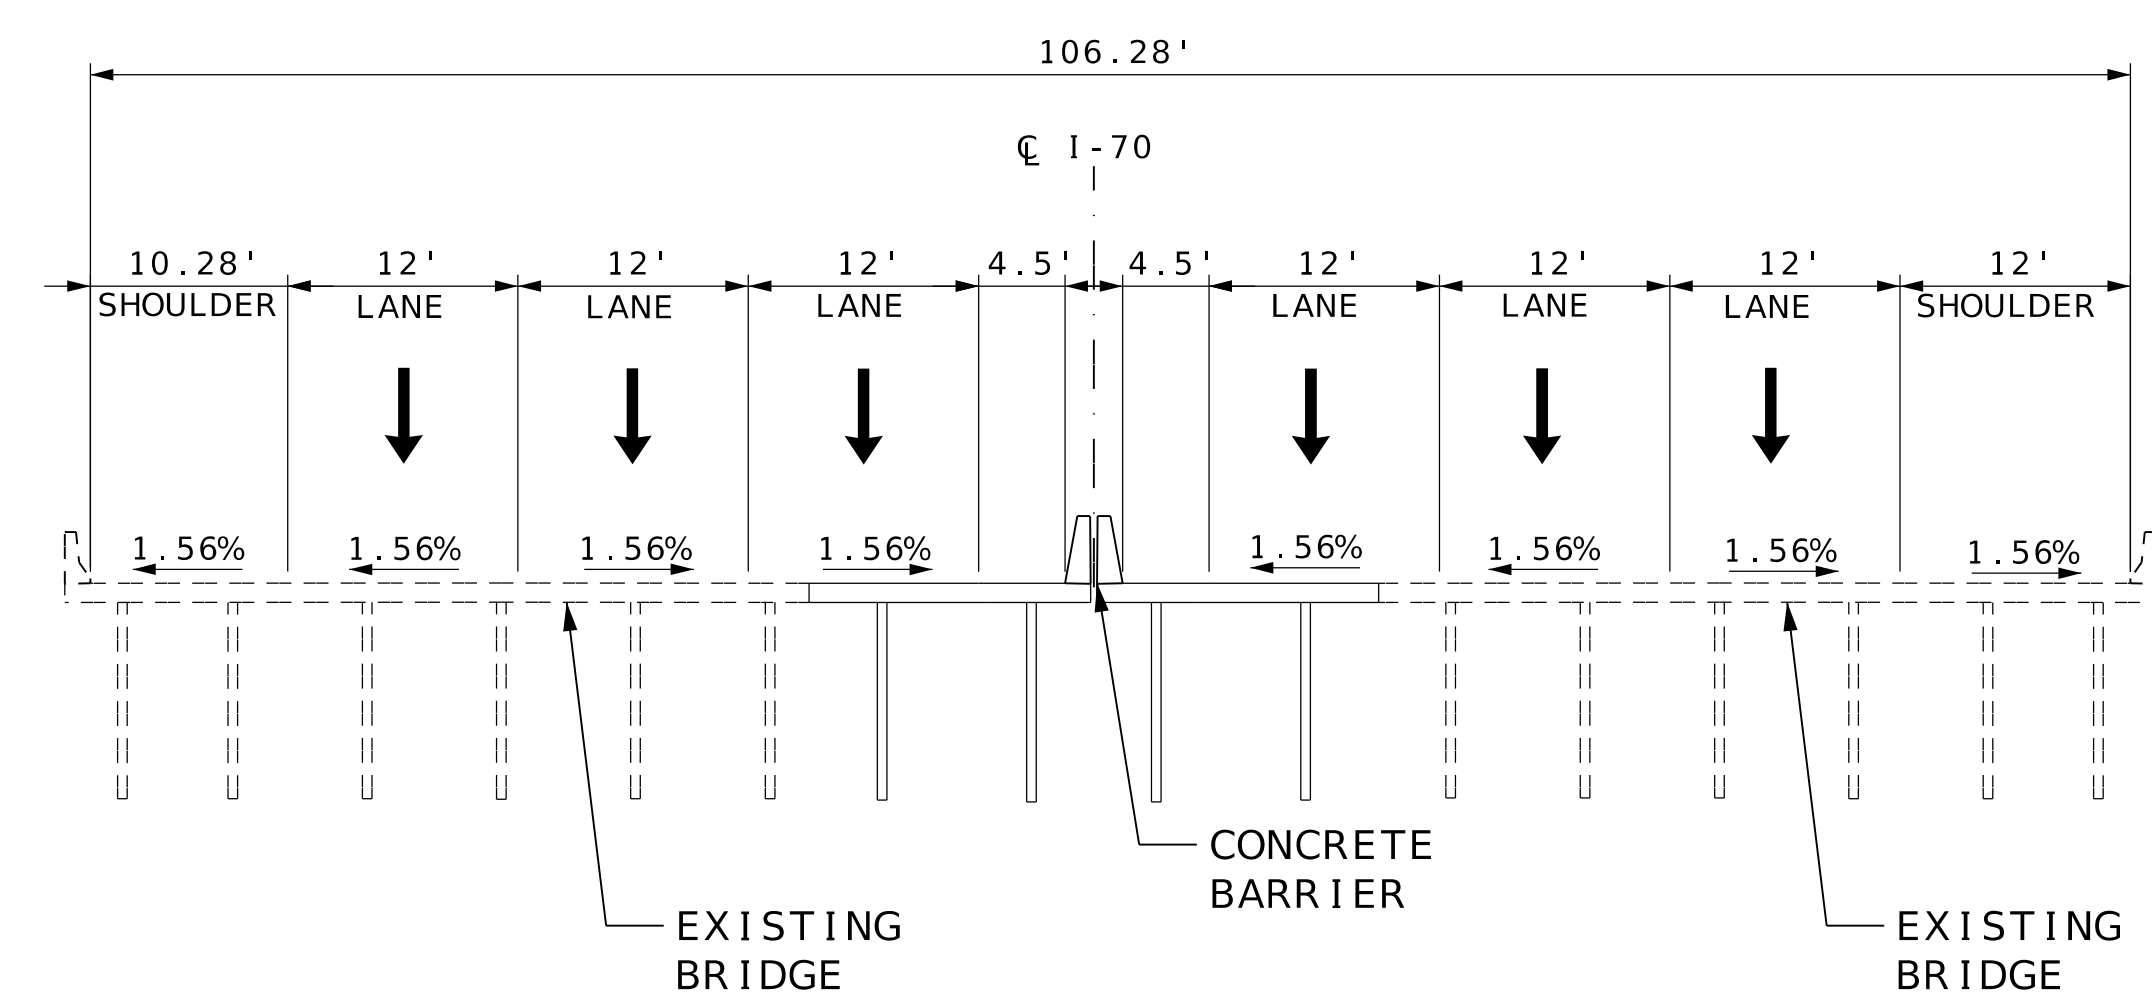

I-70 BRIDGE
TYPICAL SECTION
BRIDGE INSIDE WIDENING