


PROPOSED NEW ROADWAY

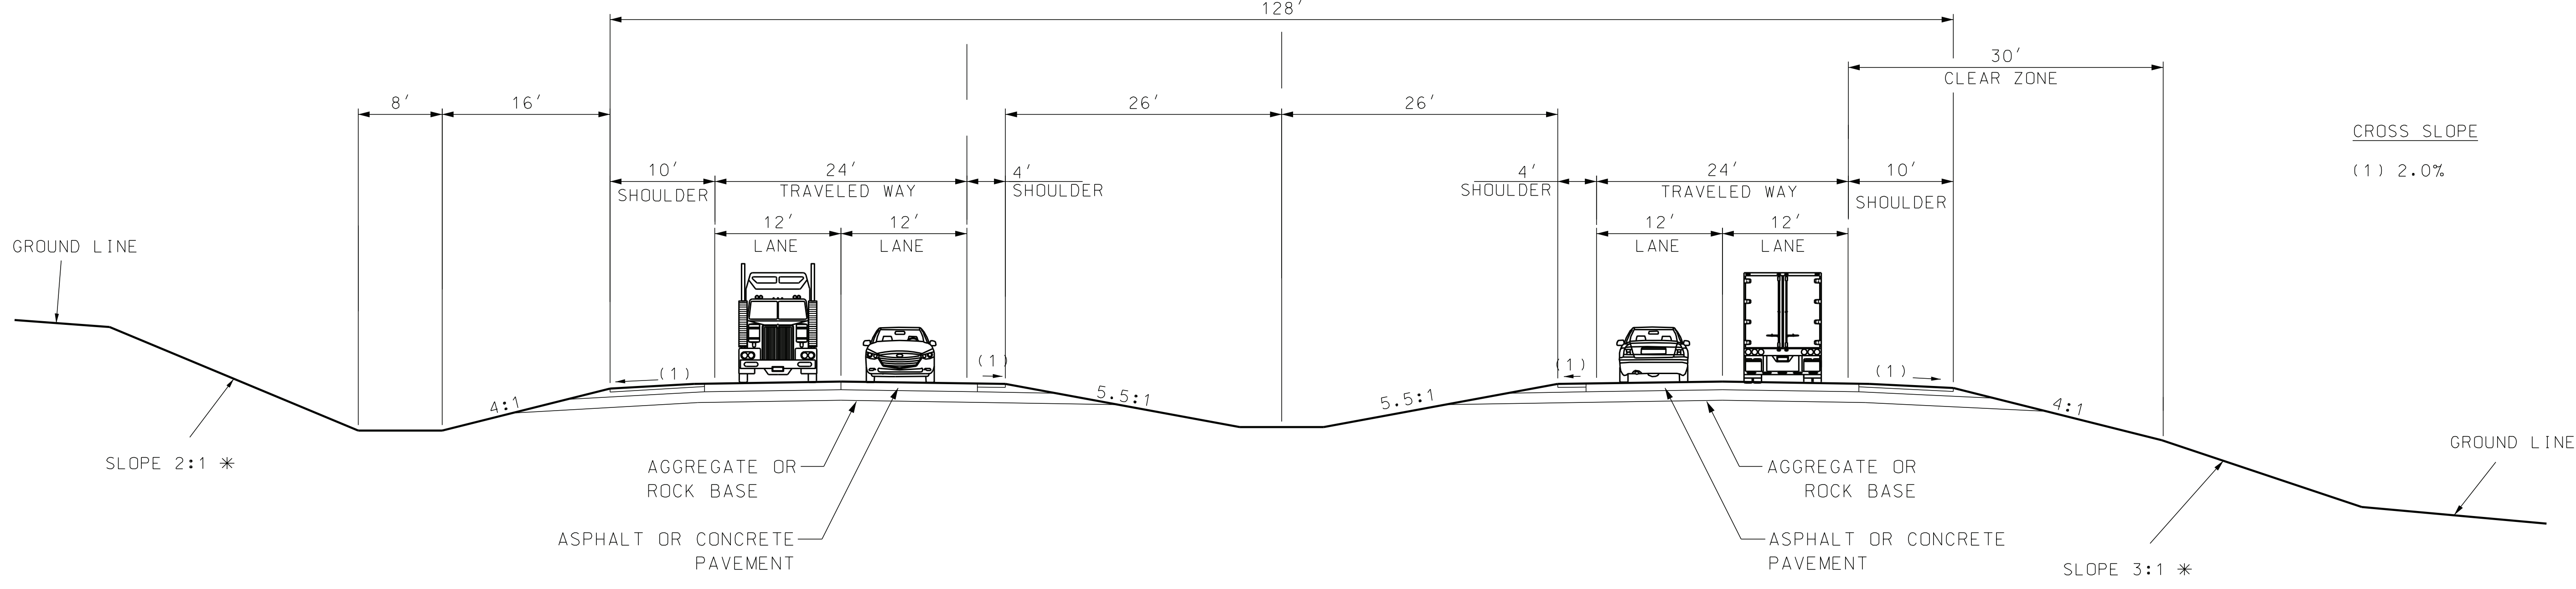

PROPOSED ROUTE 63
MAINLINE TYPICAL SECTION

* FILL SLOPE AND BACK SLOPE
SUBJECT TO CHANGE

