

ADDENDUM NO. 1
TO
PACK 1 – AIRFIELD PAVEMENT MAINTENANCE (2025)
#1 – BUFFALO MUNICIPAL AIRPORT (H17), BUFFALO, MO
(MODOT AVIATION PROJECT NO: AIR 256-089A-1)
#2 – WILLOW SPRINGS MEMORIAL AIRPORT (1H5), WILLOW SPRINGS, MO
(MODOT AVIATION PROJECT NO: AIR 256-104A-1)

Addendum Date: August 7, 2025

To Prospective Bidders:

The contract documents/specifications and plans for the above referenced project are hereby amended as follows:

Specifications: *No Entry.*

Plans:

Entry 1: *Buffalo Municipal Airport (H17)*, Plan Sheet 3 of 20 (G-3): Remove and replace existing sheet with the attached revised sheet.

- a. The scale point origin has been added into the notes below the control table.

Entry 2: *Willow Springs Memorial Airport (1H5)*, Plan Sheet 3 of 21 (G-3): Remove and replace existing sheet with the attached revised sheet.

- a. The scale point origin has been added into the notes below the control table.

Entry 3: *Willow Springs Memorial Airport (1H5)*, Plan Sheet 21 of 21 (M-5): Remove and replace existing sheet with the attached revised sheet.

- b. The “RUNWAY DESIGNATION NUMERALS DETAIL” has been updated. The Runway “17” numeral lateral center in relation to the runway centerline has been corrected.
- c. The “TAXIWAY CENTERLINE LEAD-IN MARKING DETAIL” has been added to clarify the spacing (gap) between the runway centerline markings and the taxiway centerline lead-in marking.
- d. A note under the “RUNWAY CENTERLINE MARKING DETAIL” has been added for clarification.



END OF CHANGES PER ADDENDUM NO. 1



Prepared/Approved By:
Elizabeth S. Duvall, PE, Project Manager


Alfred Benesch & Company
4435 Main Street, Suite 1150
Kansas City, MO 64111

[File Location: Y:\Kansas\131005\131054.01_Willow_Sp_1HE_Design\Eng_Docs\Sheet\M-Sheet\M-4 Marking Details.dwg] [Plot Date: 8/7/2025 9:21:07 AM] [Last Saved: 8/7/2025 9:20:19 AM] [Jurnal]

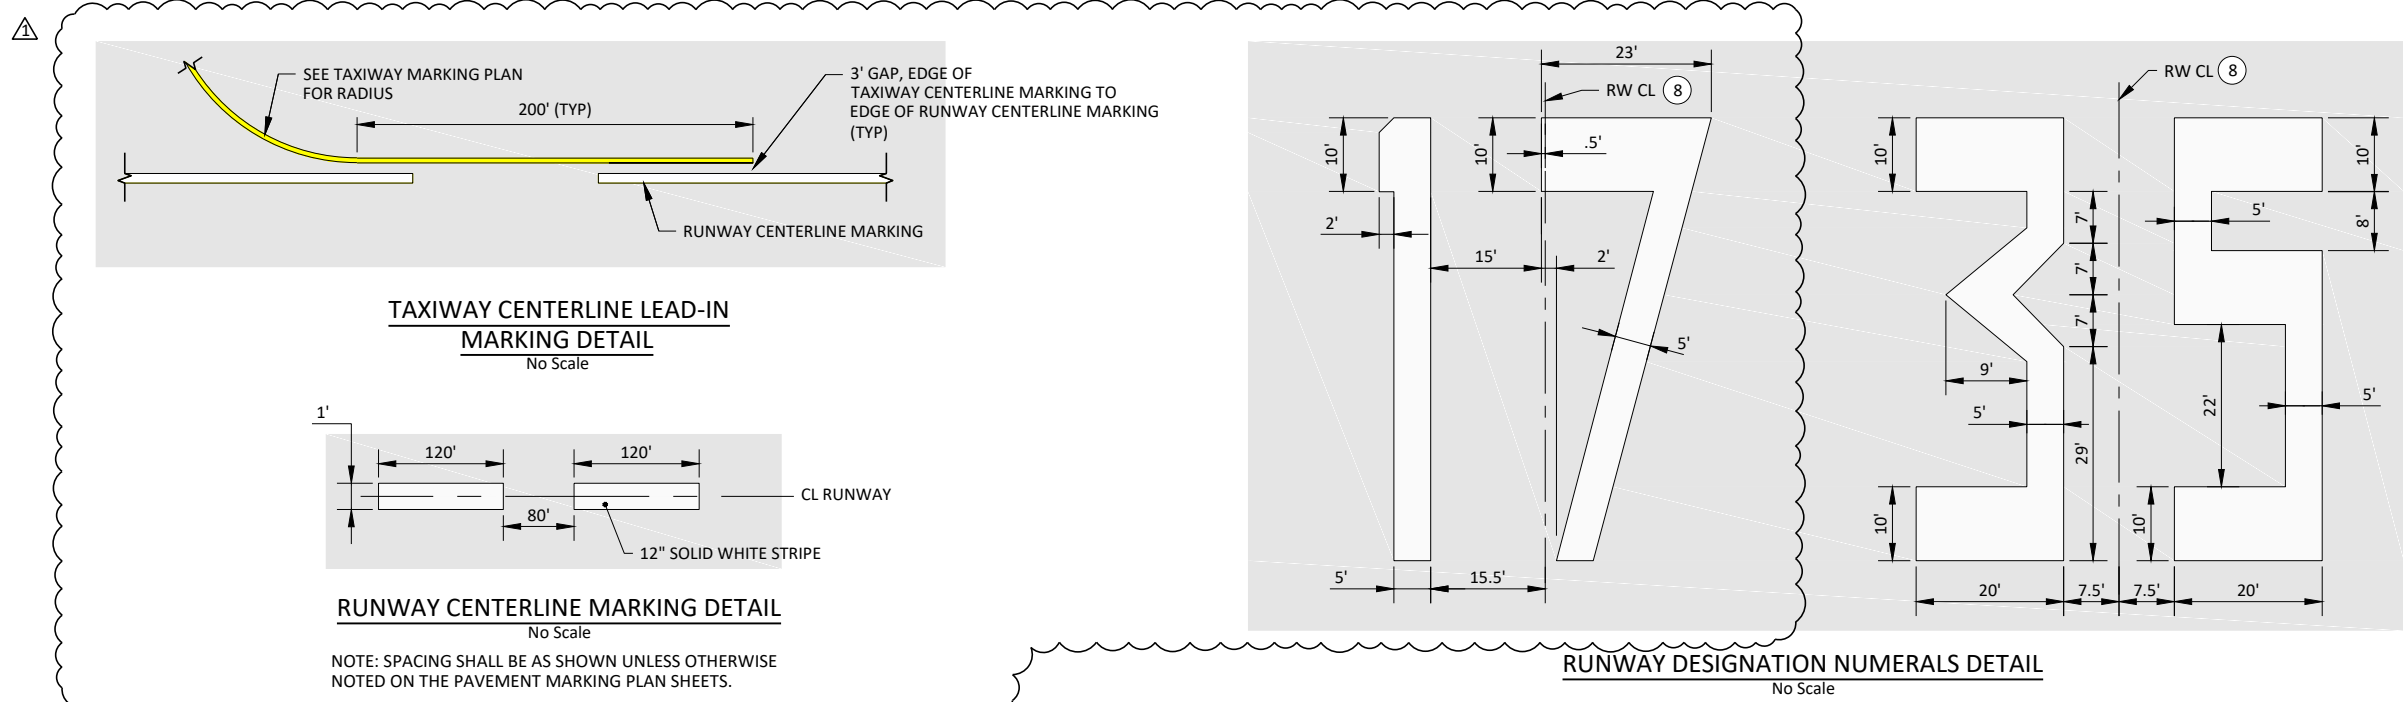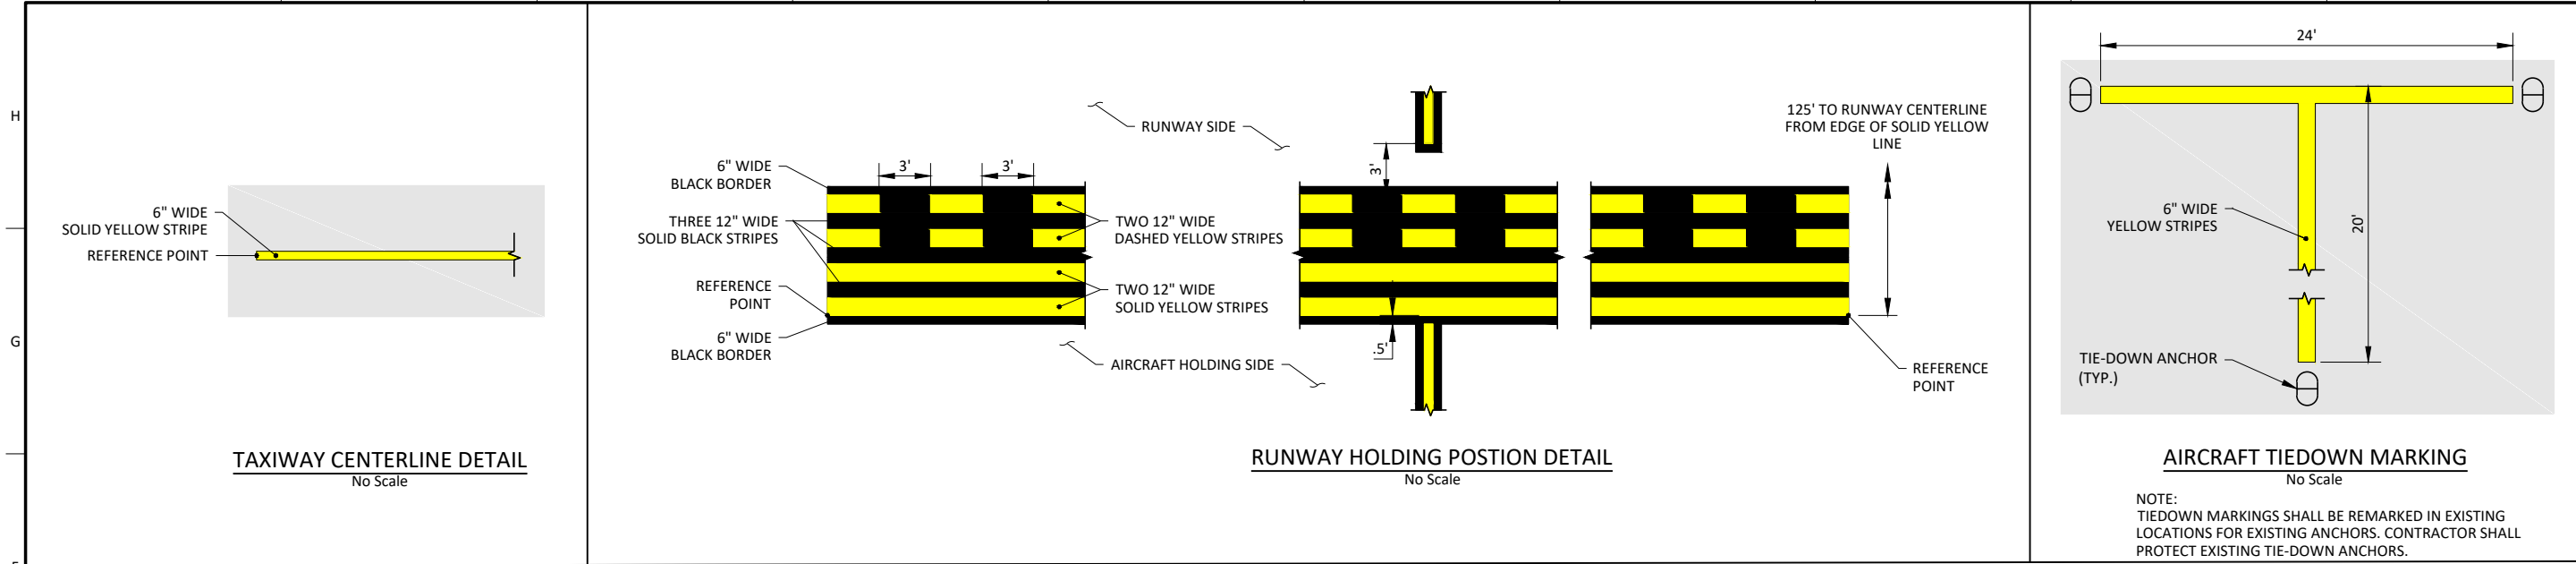

CONSTRUCTION NOTES

- REFER TO SHEET 17 (M-1) TO SHEET 20 (M-4) FOR PAVEMENT MARKING PLANS.
- ALL MARKINGS SHALL CONFORM TO FAA AC 150/5340-1M. PERMANENT MARKINGS SHALL HAVE REFLECTIVE MEDIA, UNLESS OTHERWISE INDICATED. BLACK OUTLINE PAINT SHALL NOT HAVE REFLECTIVE MEDIA. REFLECTIVE MEDIA SHALL BE APPLIED TO PAVEMENT MARKINGS AT THE SPECIFIED RATE AS STATED IN P-620 OF THE SPECIFICATIONS.
- ALL RUNWAY MARKINGS ARE WHITE. RUNWAY MARKINGS SHALL NOT BE OUTLINED WITH 6" BLACK PAINT, UNLESS OTHERWISE NOTED.
- ALL TAXIWAY MARKINGS ARE YELLOW. TAXIWAY MARKINGS SHALL NOT BE OUTLINED WITH 6" BLACK PAINT, UNLESS OTHERWISE NOTED.
- PAVEMENT SURFACE AREAS TO BE PAINTED SHALL BE PREPARED IN ACCORDANCE WITH THE P-620 SPECIFICATION. SURFACE PREPARATION SHALL NOT CAUSE DAMAGE TO THE PAVEMENT SURFACE. THE OWNER/ENGINEER SHALL APPROVE SURFACE PREPARATION PRIOR TO PAINTING. PAVEMENT SURFACE PREPARATION SHALL BE CONSIDERED INCIDENTAL TO PAINTING.
- ALL DIMENSIONS ARE TO EDGE OF WHITE OR YELLOW PAINT UNLESS OTHERWISE INDICATED.
- THE CONTRACTOR WILL BE RESPONSIBLE FOR ALL MARKING LAYOUT FROM THE CONTROL GIVEN AND PAID UNDER "CONSTRUCTION STAKING". CONTRACTOR SHALL REFER TO SECTION 50-07 OF THE GENERAL PROVISIONS AND B-102 OF THE SPECIFICATIONS FOR CONSTRUCTION STAKING REQUIREMENTS.
- RUNWAY DESIGNATION NUMERALS SHALL BE HORIZONTALLY SPACED 15' APART. THE CENTER OF THE OUTER EDGES OF THE TWO NUMERALS SHALL BE CENTERED ON THE RUNWAY PAVEMENT CENTERLINE.

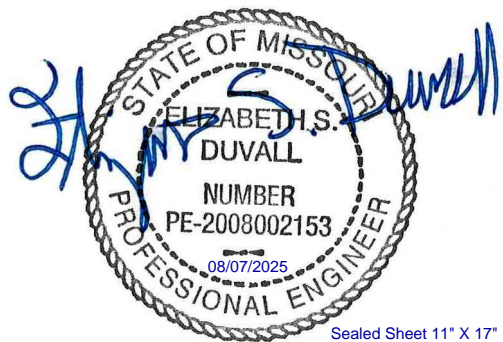

PAVEMENT MARKING DETAILS				WILLOW SPRINGS MEMORIAL AIRPORT (1H5) WILLOW SPRINGS, MISSOURI AIRFIELD PAVEMENT MAINTENANCE			
DATE	8/7/2025	ADDENDUM NO. 1	NO.	DATE	JULY 2025	SHEET	21/21
REVISIONS				DRAWN BY	JK	DRAWING NO.	M-5
				CHECKED BY	BT		
				DESIGNED BY	JK		
				APPROVED BY	BT		
				PROJECT NO.	816-221-4222		
				CLIENT	KANSAS CITY, MISSOURI 64111		
				COMPANY	4435 Main Street, Suite 1150		
				CONTACT	Alfred Benesch & Company		
				LOGO			