






CONCEPTUAL PLANS

WEBSTER COUNTY | ROUTE Y OVER NIANGUA RIVER

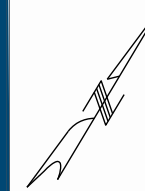


LEGEND

-  NEW PAVEMENT
-  NEW BRIDGE
-  ROCK BLANKET
-  TENTATIVE R/W
-  EXIST. R/W
-  CONSTRUCTION LIMITS

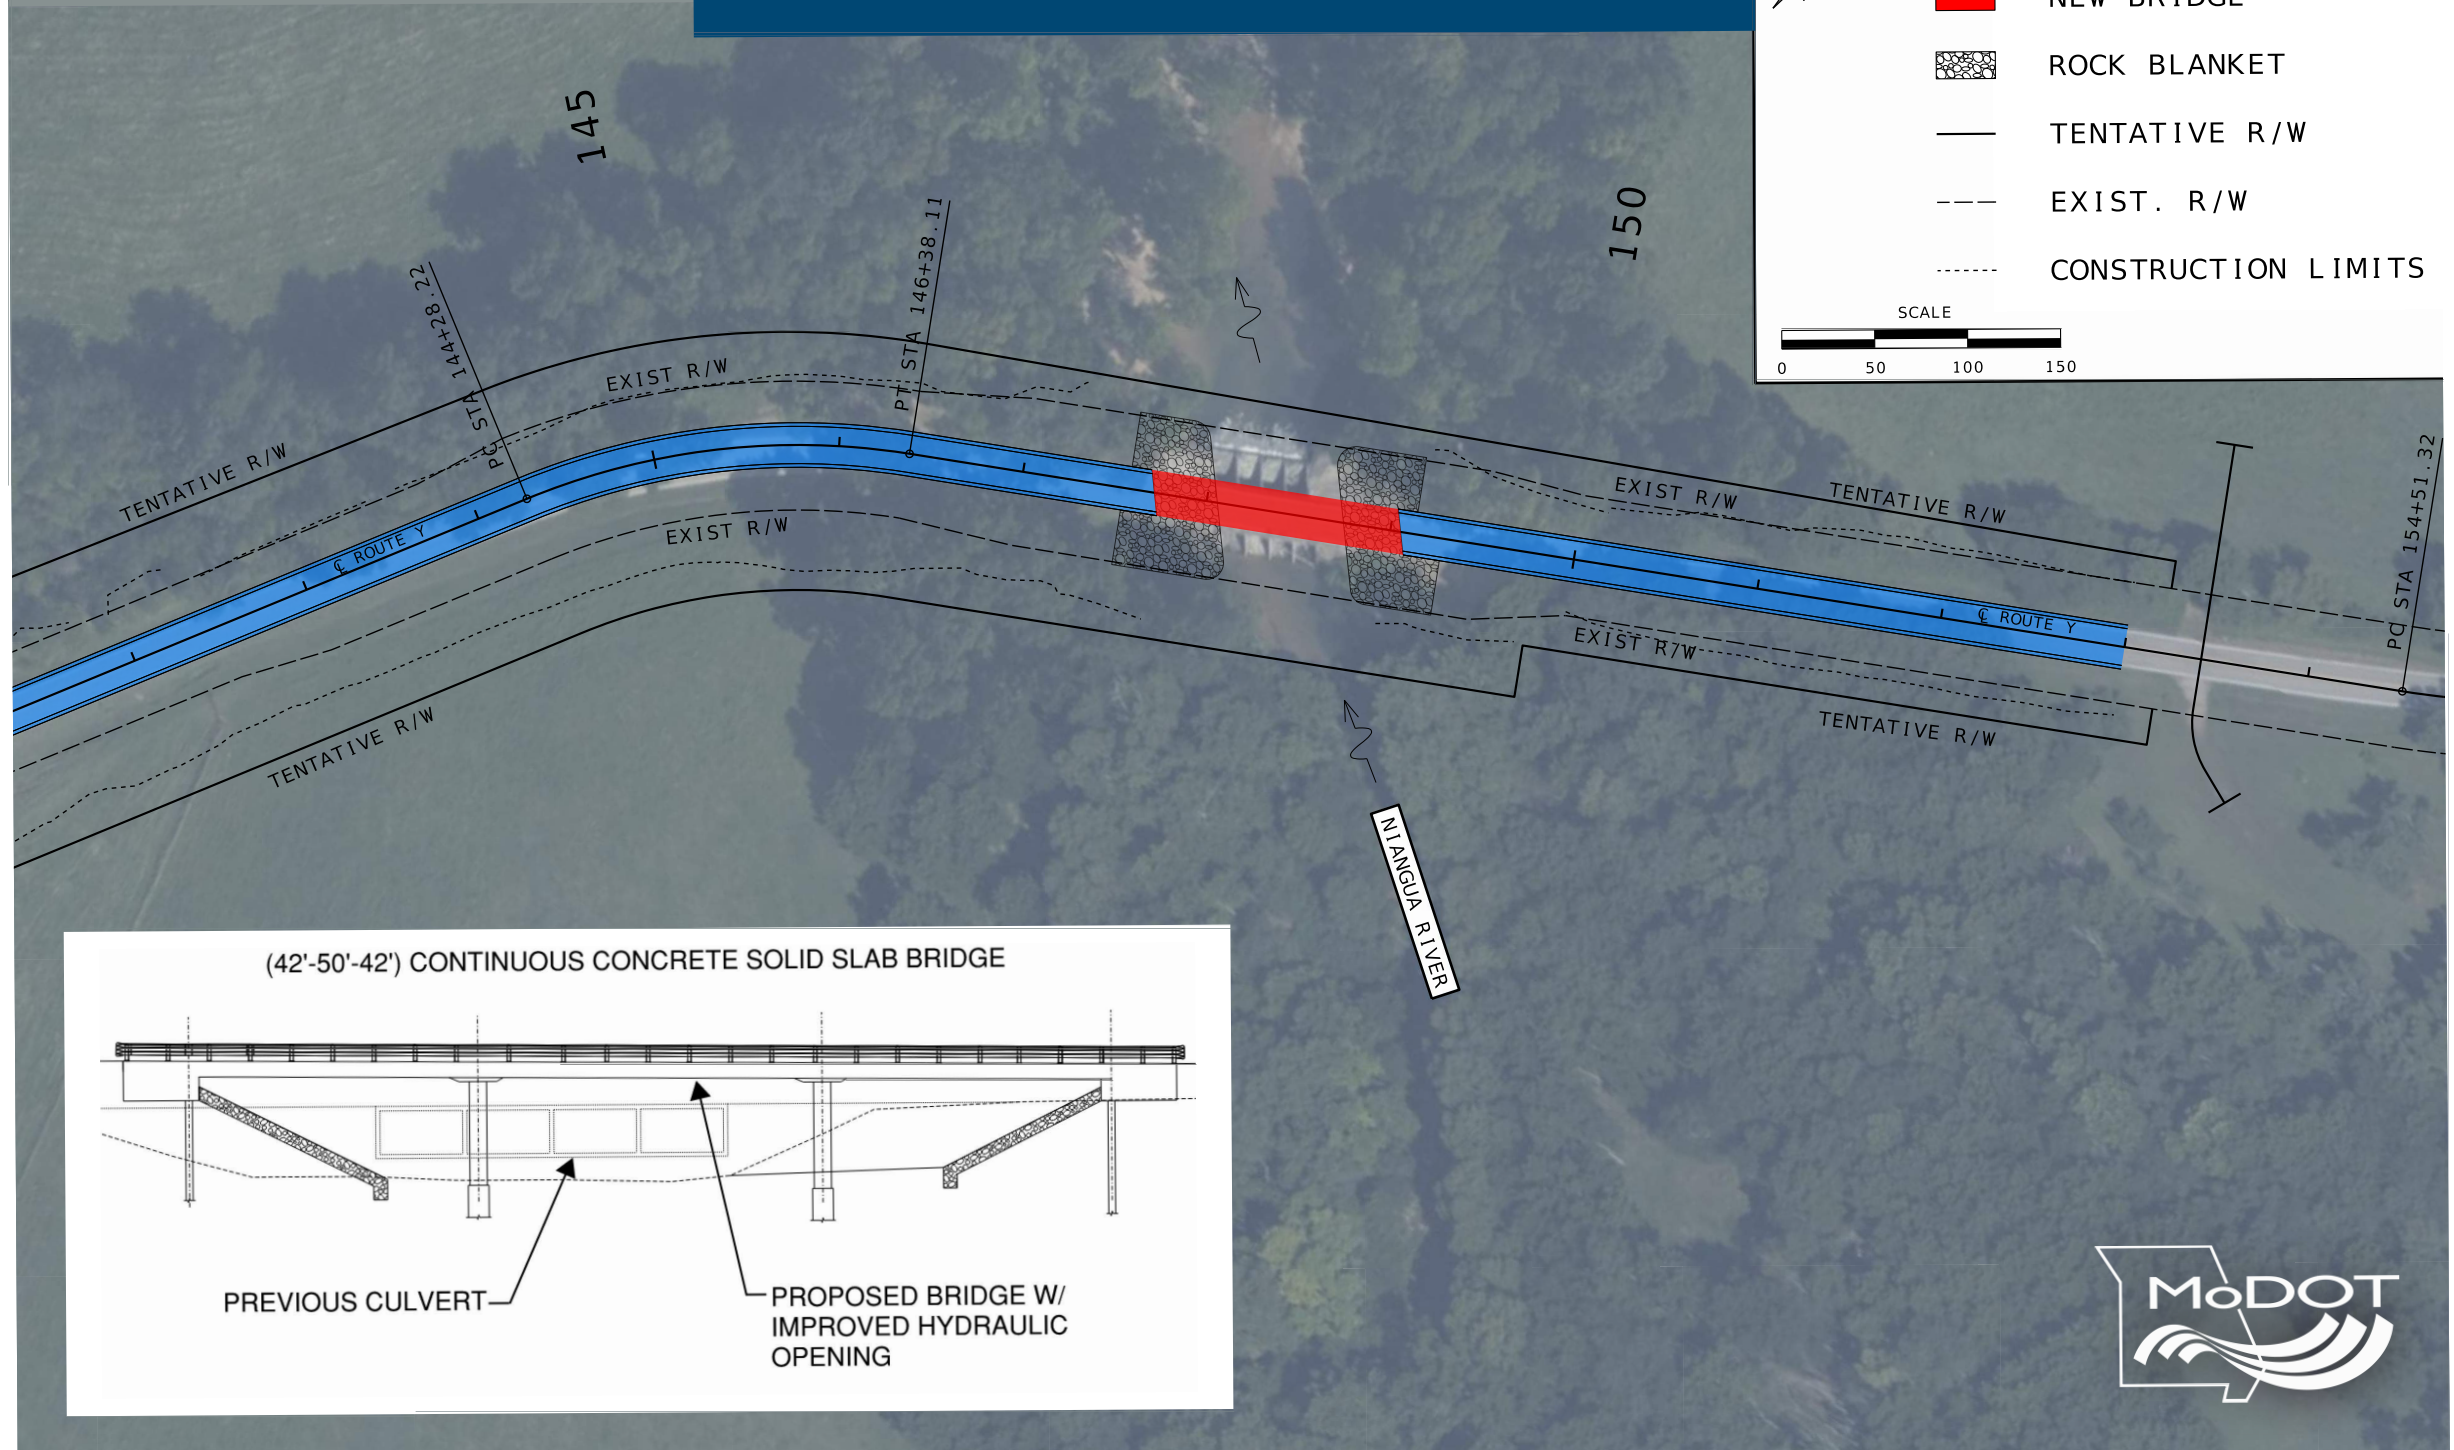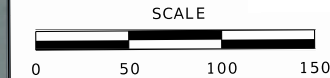

(42'-50'-42") CONTINUOUS CONCRETE SOLID SLAB BRIDGE

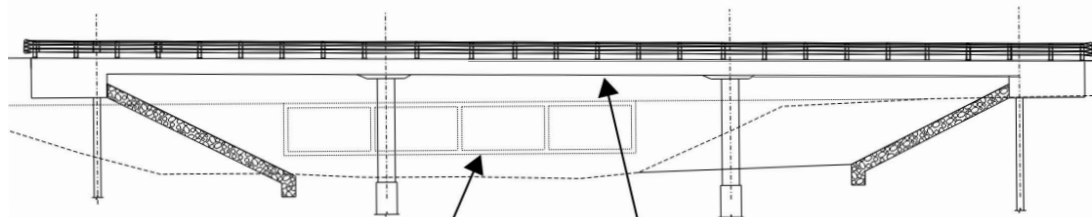

PREVIOUS CULVERT

PROPOSED BRIDGE W/
IMPROVED HYDRAULIC
OPENING

