
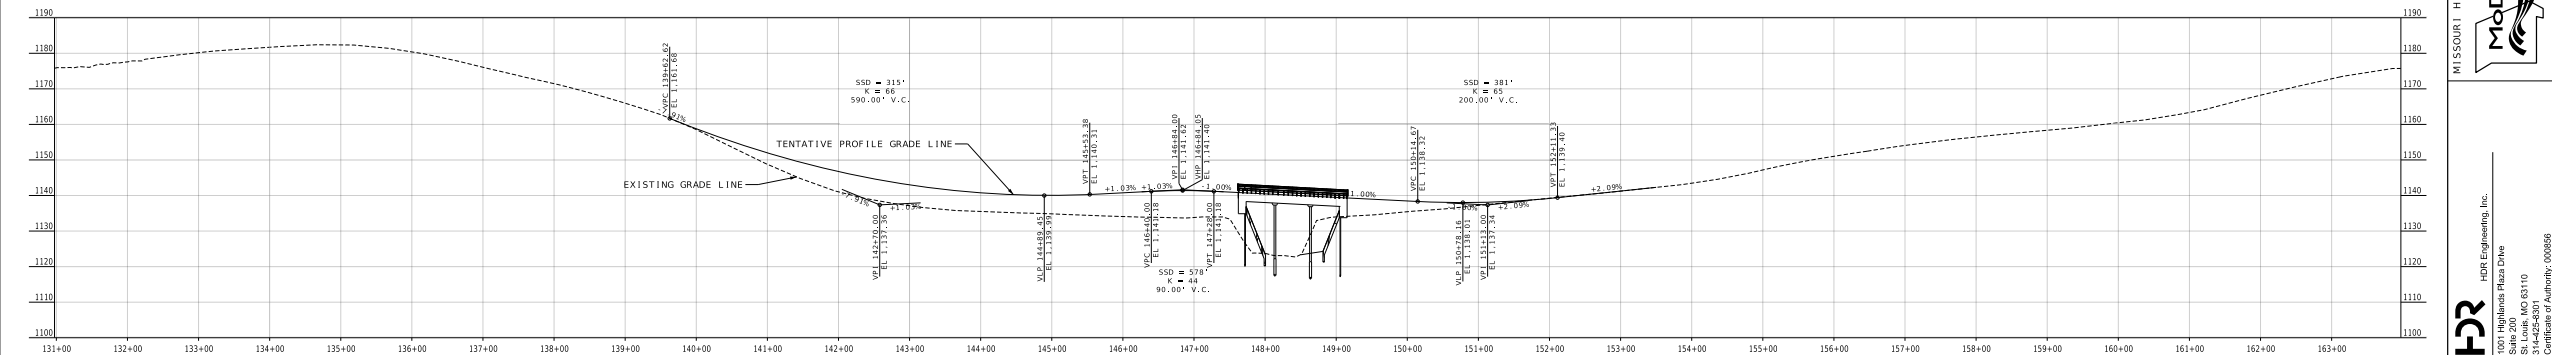


CONCEPTUAL PLANS
WEBSTER COUNTY
ROUTE Y OVER NIANGUA RIVER

- LEGEND**
- | | |
|---|---------------------|
|  | NEW PAVEMENT |
|  | NEW BRIDGE |
|  | ROCK BLANKET |
|  | TENTATIVE R/W |
|  | EXIST. R/W |
|  | CONSTRUCTION LIMITS |

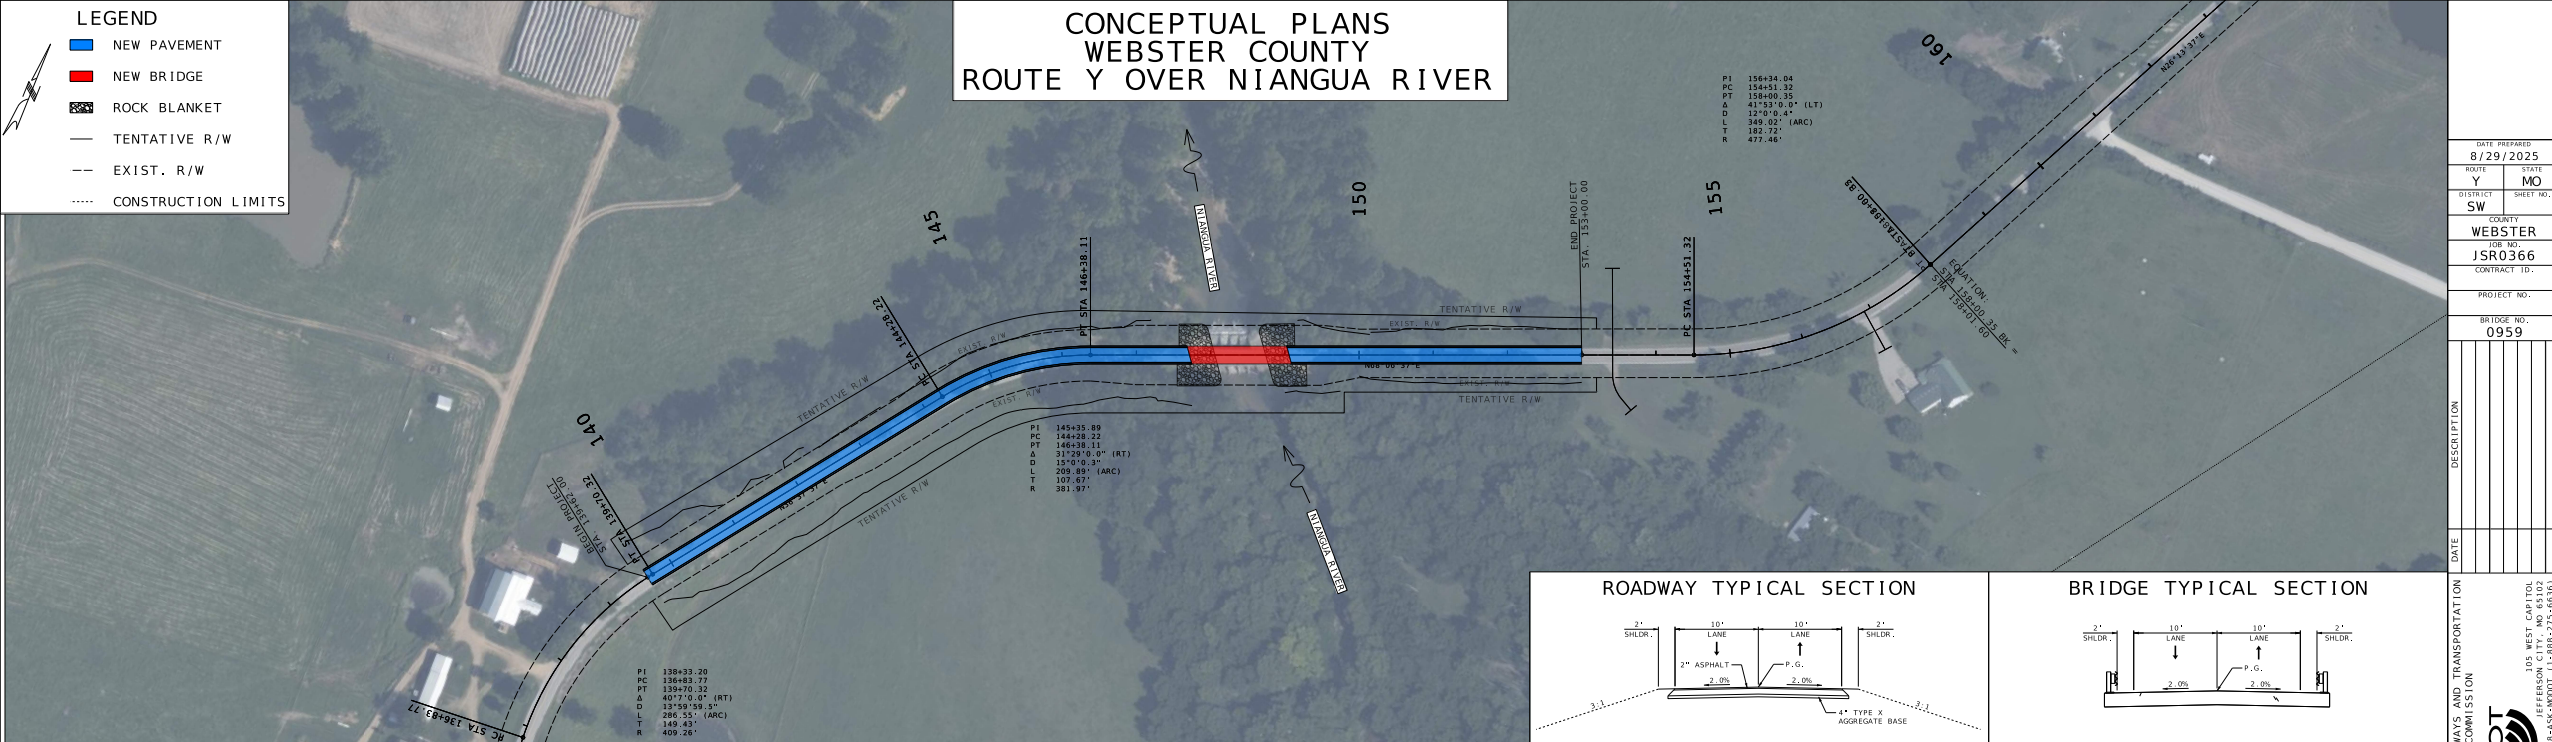

DATE PREPARED					
8 / 29 / 2025					
ROUTE		STATE			
Y		MO			
DISTRICT		SHEET NO.			
SW					
COUNTY					
WEBSTER					
JOB NO.					
JSR0366					
CONTRACT ID.					
PROJECT NO.					
BRIDGE NO.					
0959					
DESCRIPTION					
DATE					

MISSOURI HIGHWAYS AND TRANSPORTATION
COMMISSION

MoDOT

105 WEST CAPITOL
JEFFERSON CITY, MO 65102
1-888-4ASK-MODOT (1-888-275-6636)

HDR
HDR Engineering, Inc.
1001 Highlands Plaza Drive
Suite 200
St. Louis, MO 63110
314-425-8301
Certificate of Authority: 000856