

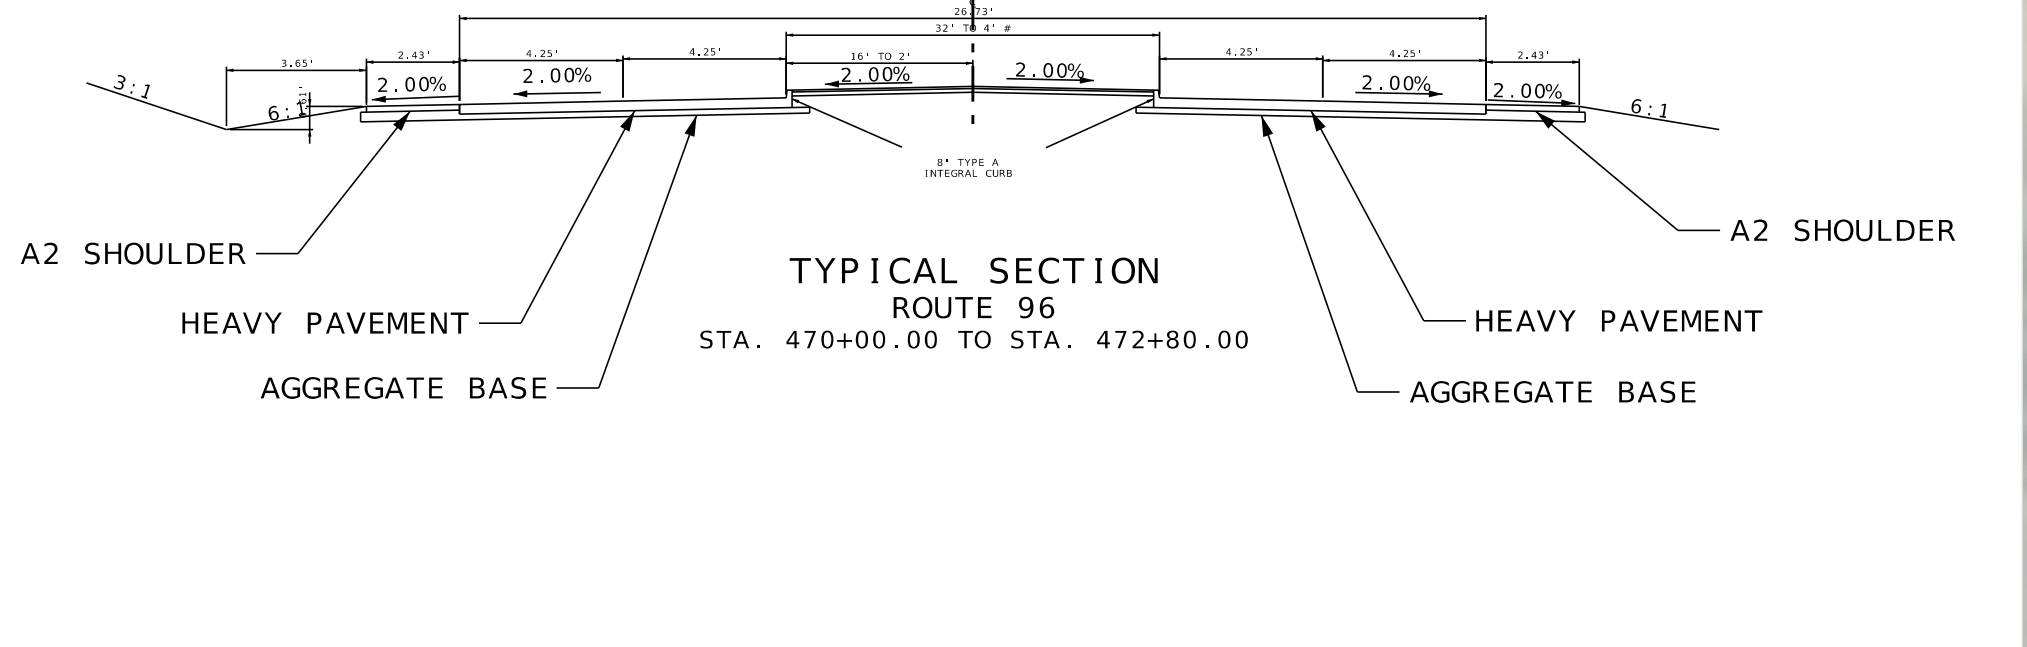
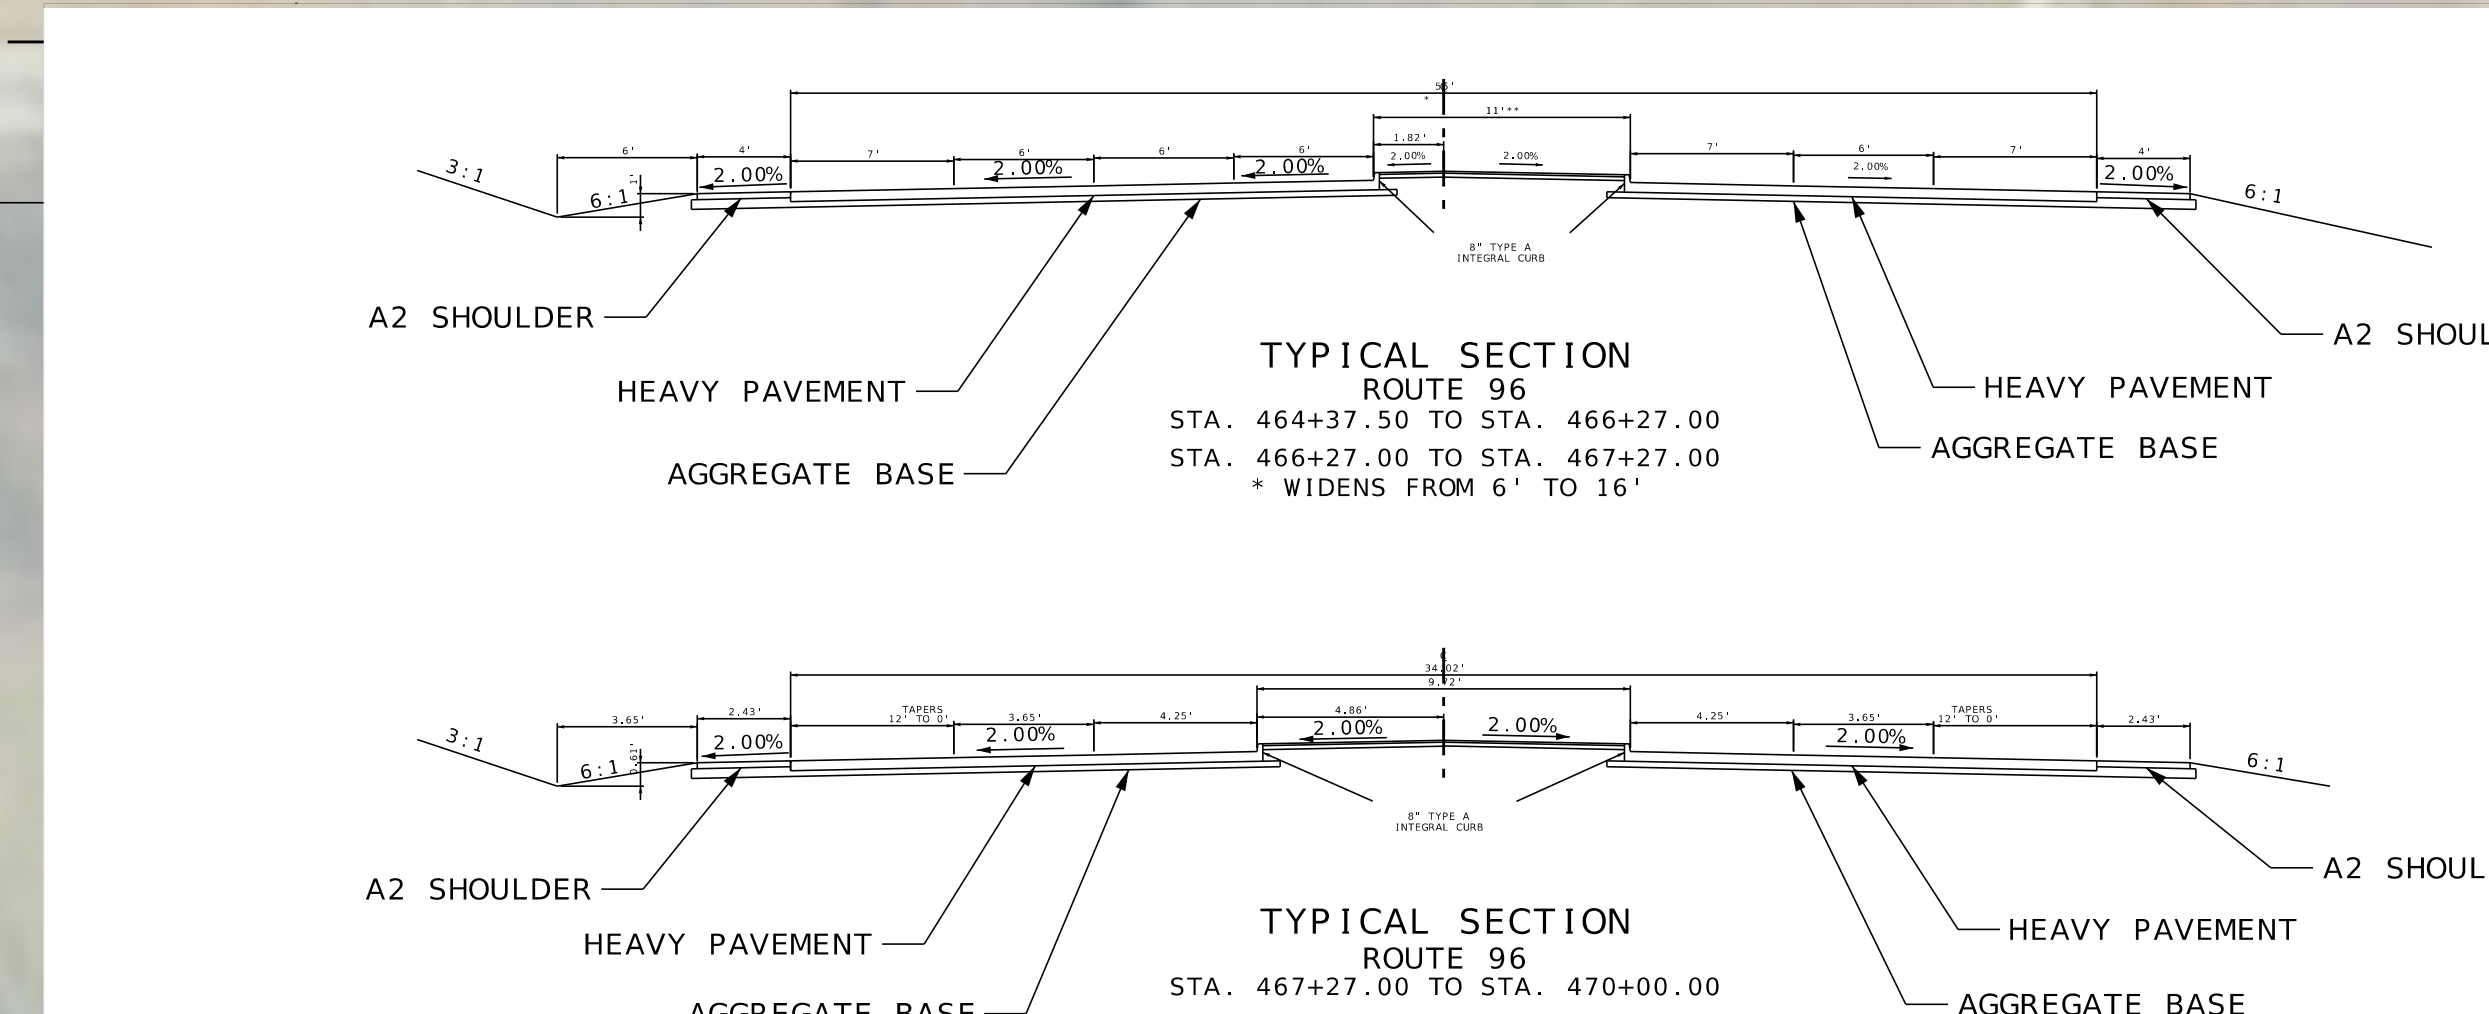
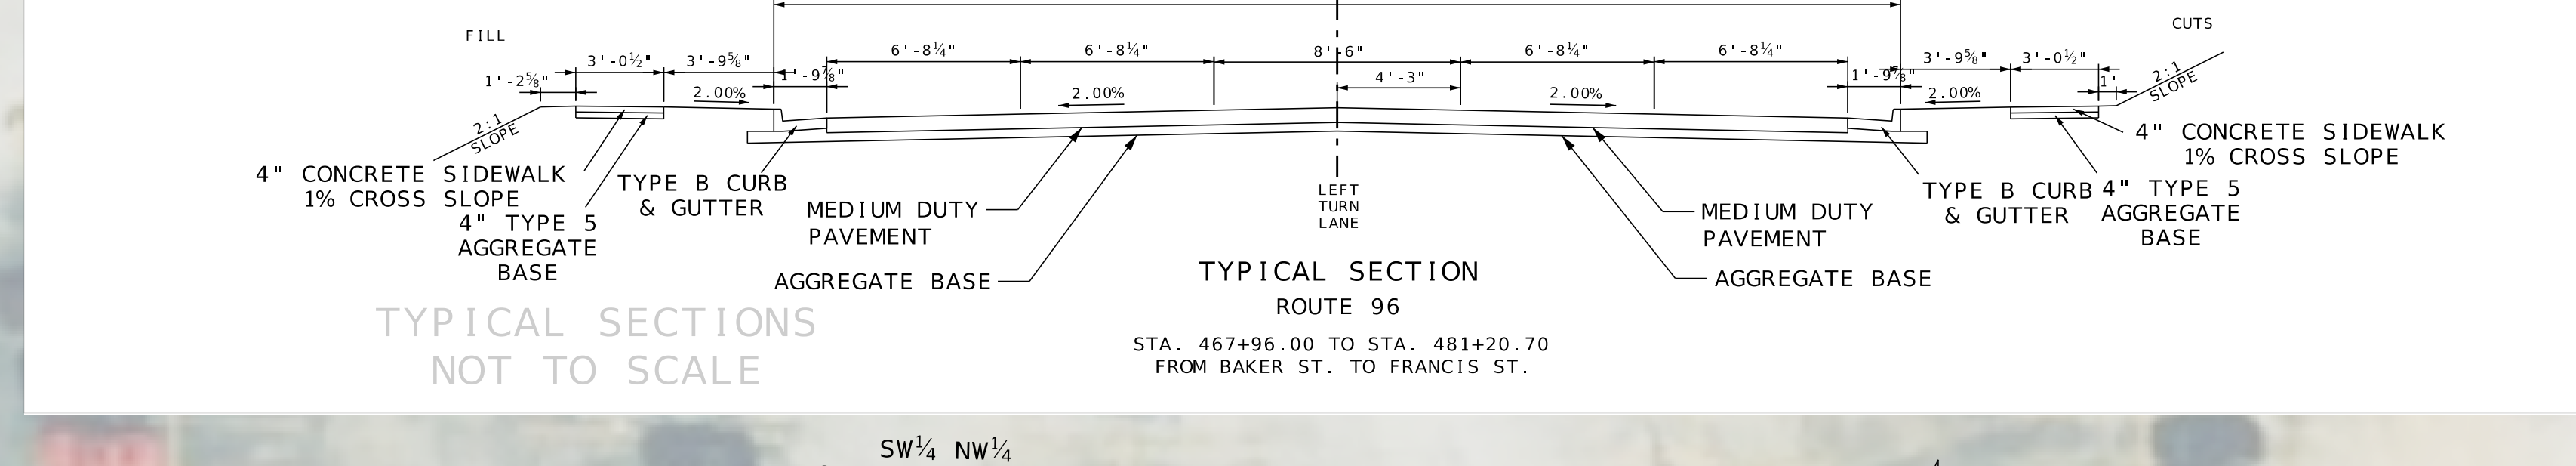


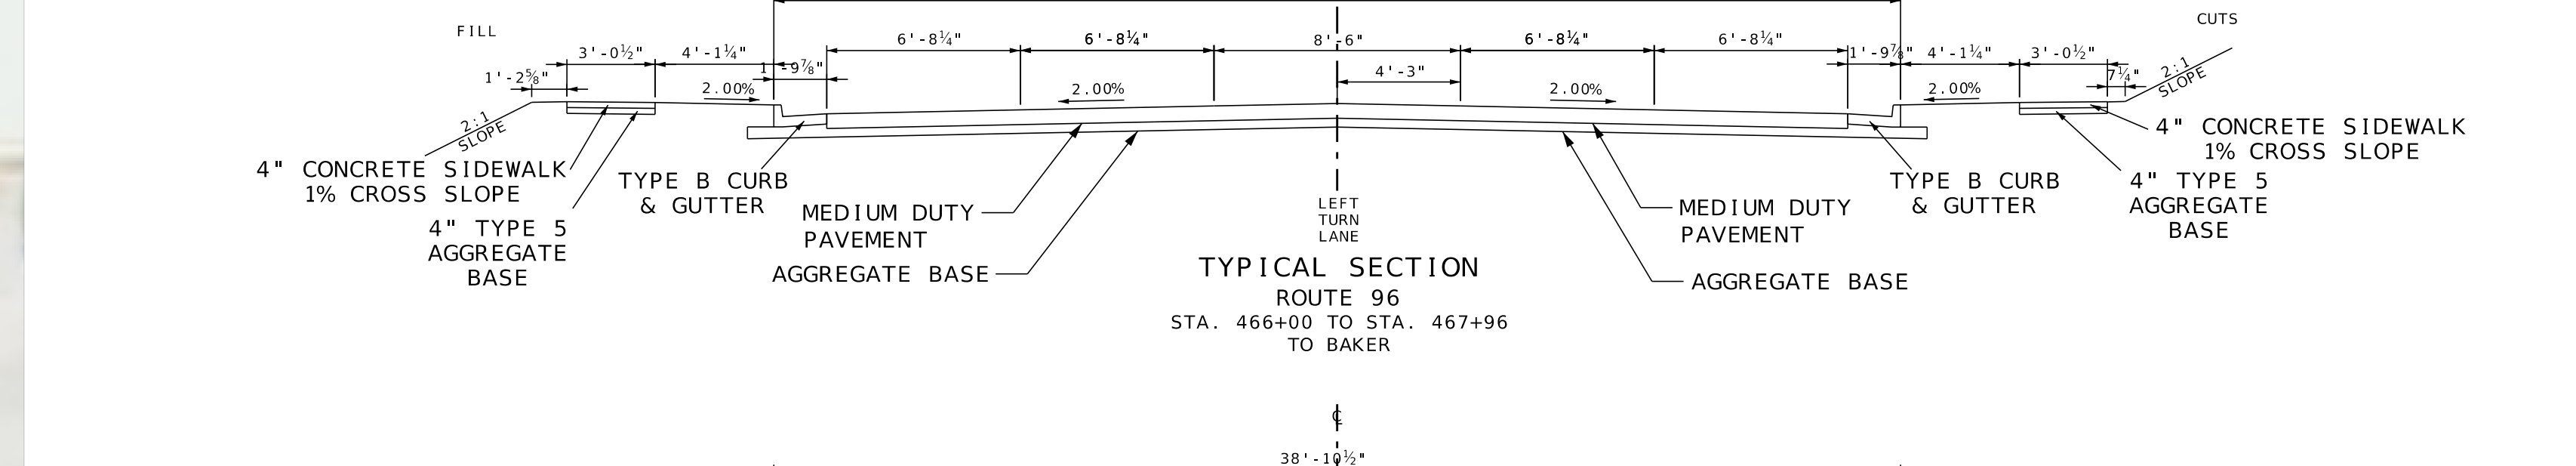

LEGEND

- PROPOSED SIDEWALK SECTION
- PROPOSED CURB RAMP
- PROPOSED DRIVEWAY
- PROPOSED TRUNCATED DOMES
- TEMPORARY CONSTRUCTION EASEMENT AREA
- PERMANENT EASEMENT AREA
- SLOPE LIMITS
- EXISTING RIGHT OF WAY
- TEMPORARY CONSTRUCTION EASEMENT
- EXISTING PROPERTY LINE
- EXISTING LOT LINE

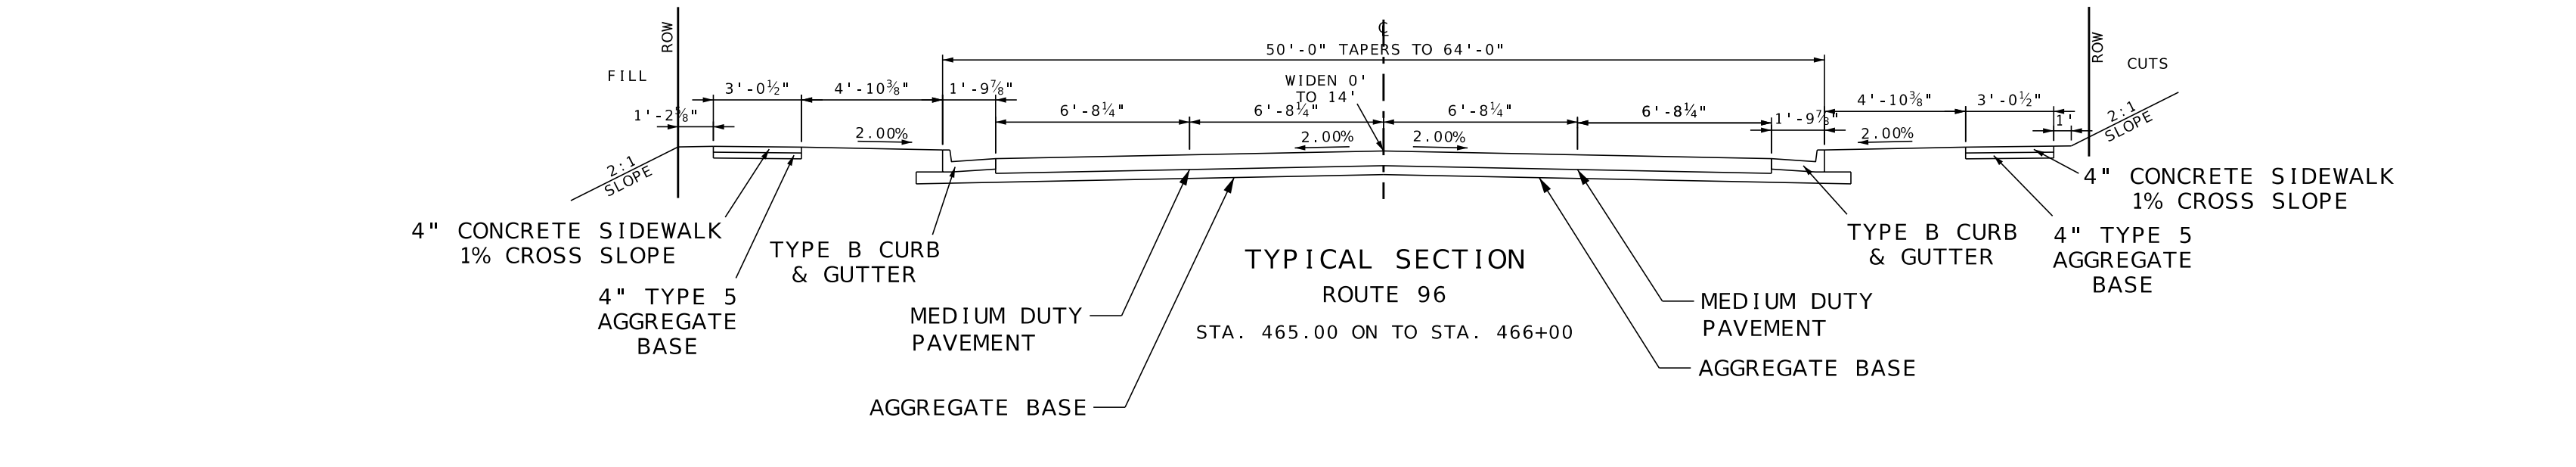

OWN
Engineering beyond

2215 Falkner Dr
Carthage, MO 64836
417.358.9551
COW 00062
www.own.com

MISSOURI HIGHWAYS AND TRANSPORTATION COMMISSION

103 WEST CAPITOL
JEFFERSON CITY, MO 65101
1.888.ASK.MDOT (1.888.275.6638)

PUBLIC MEETING EXHIBIT
ADA IMPROVEMENTS
CARTHAGE, MO