


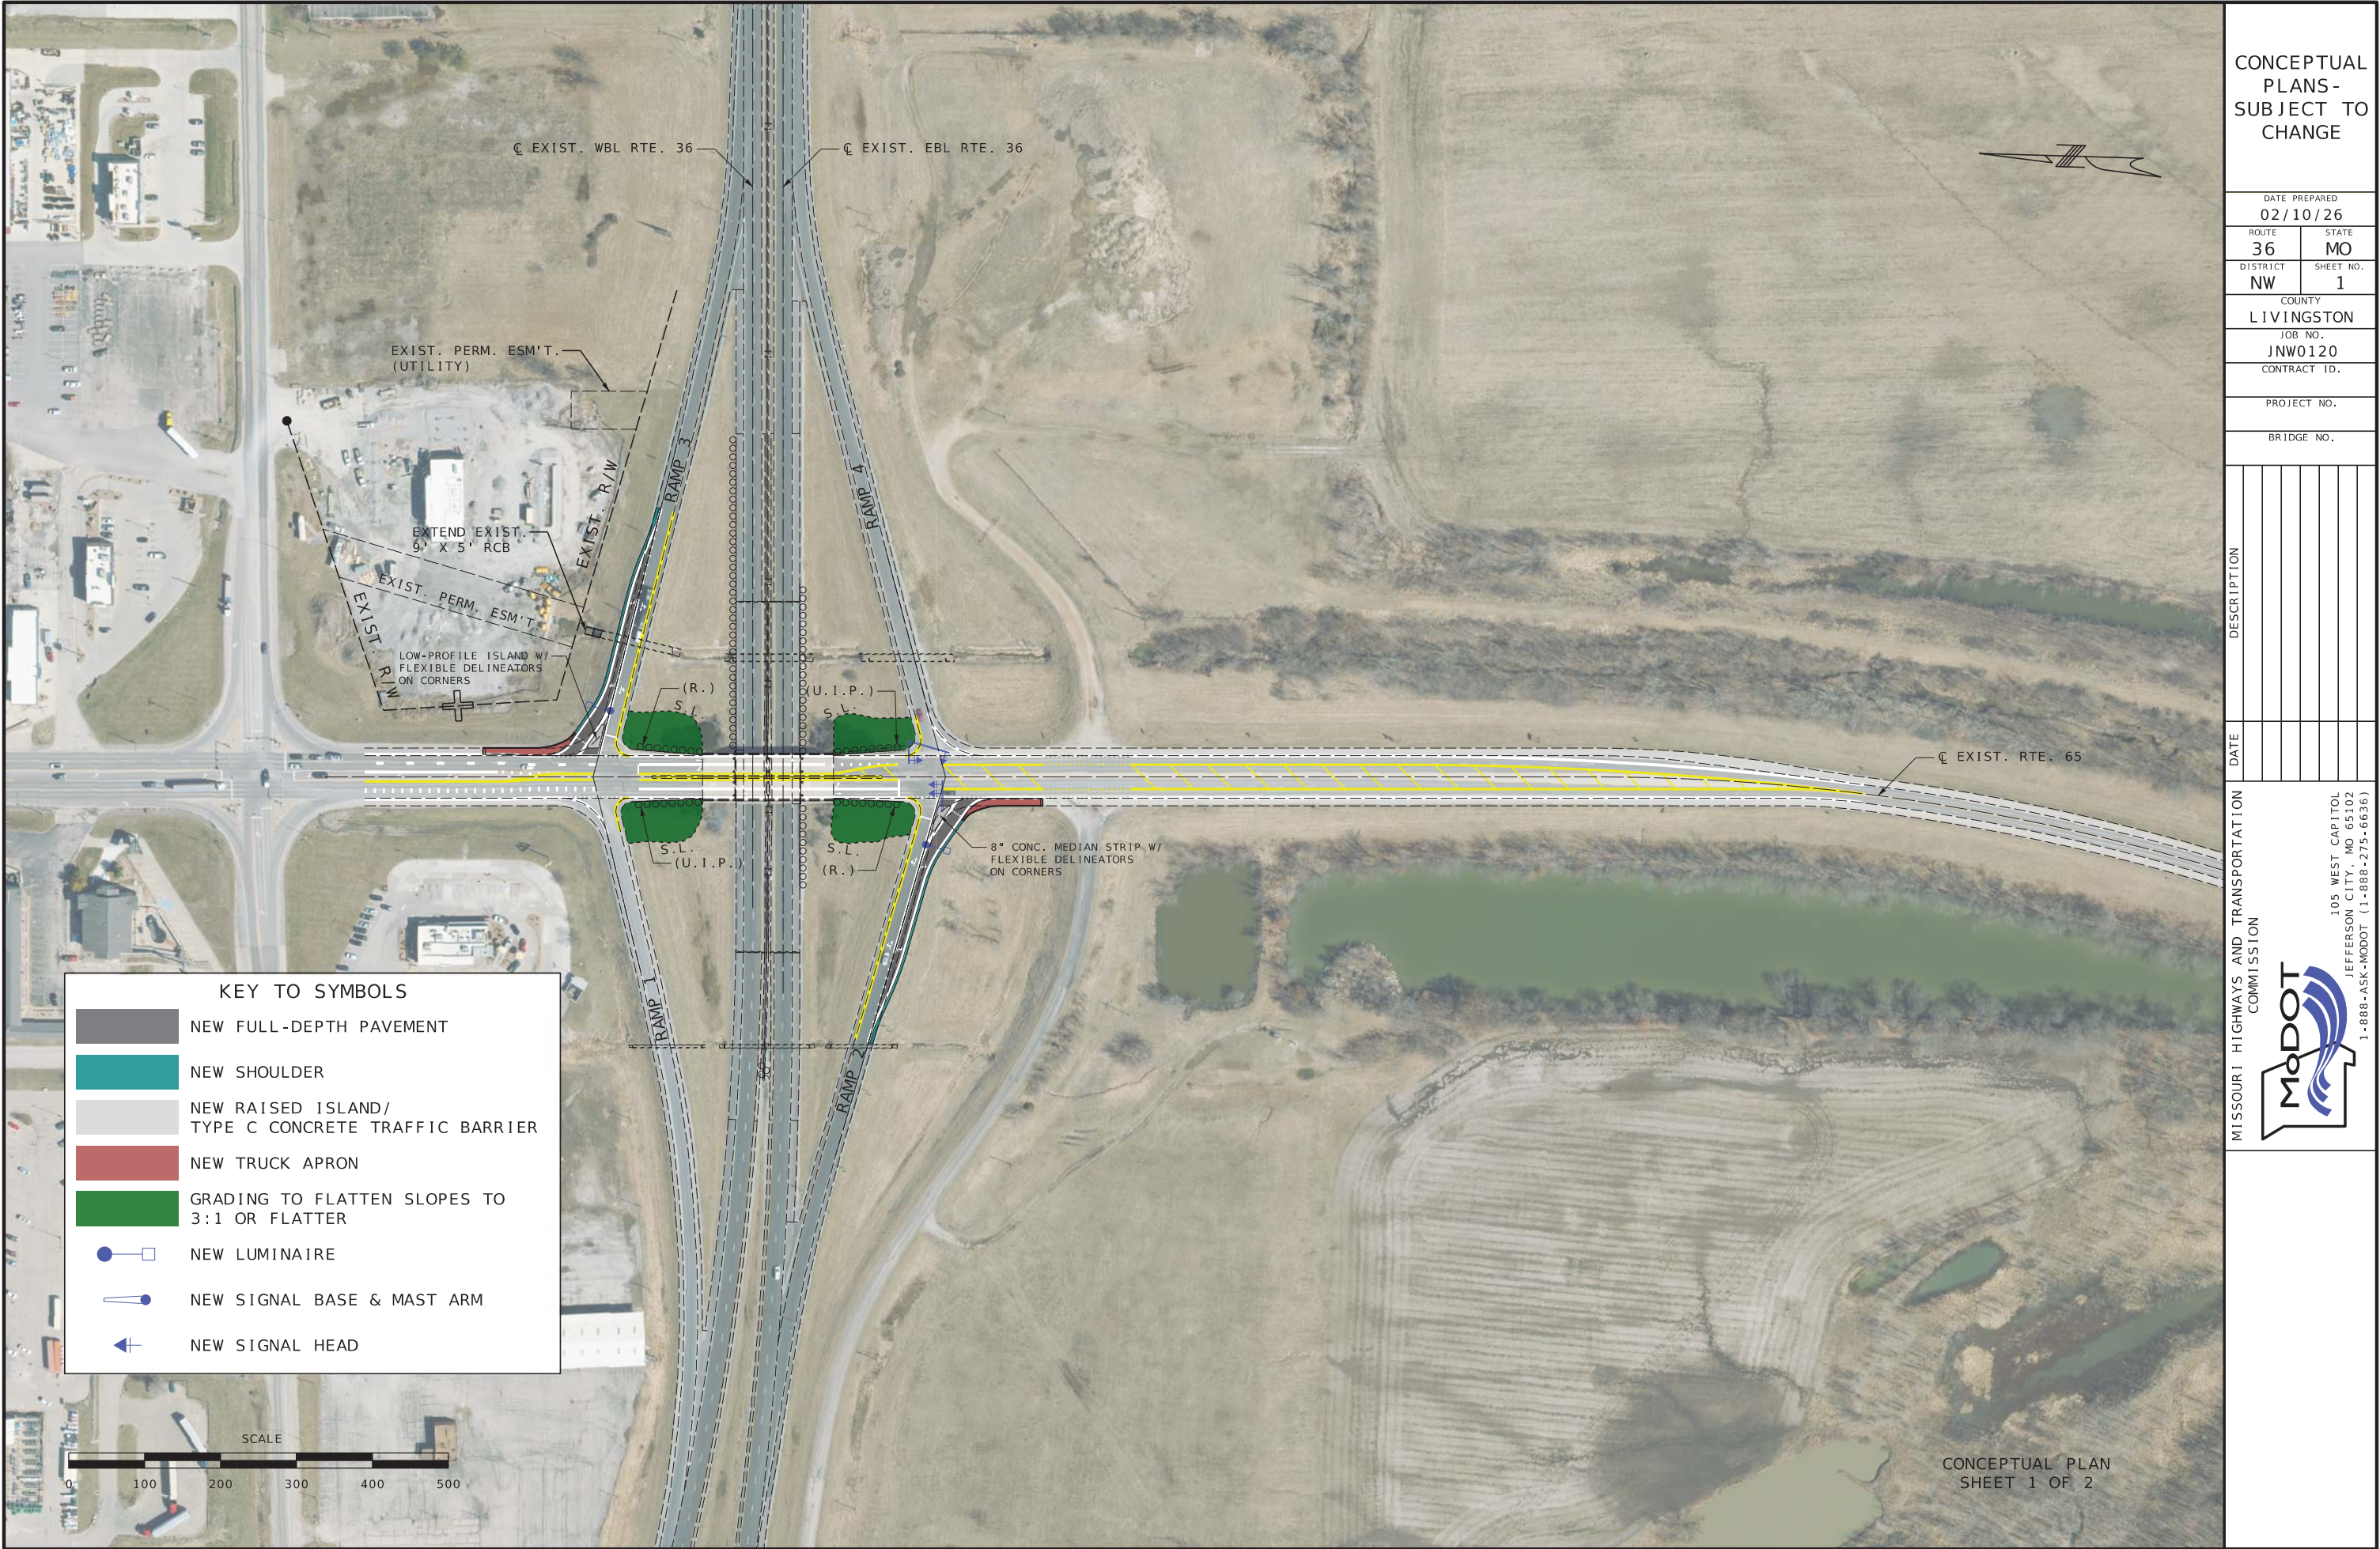

CONCEPTUAL
PLANS-
SUBJECT TO
CHANGE

DATE PREPARED		02/10/26
ROUTE	STATE	
36	MO	
DISTRICT	SHEET NO.	
NW	1	
COUNTY		LIVINGSTON
JOB NO.		JNW0120
CONTRACT ID.		

PROJECT NO.	
BRIDGE NO.	


DATE	DESCRIPTION

MISSOURI HIGHWAYS AND TRANSPORTATION
COMMISSION

MoDOT

105 WEST CAPITOL
JEFFERSON CITY, MO 65102
1-888-ASK-MODOT (1-888-273-6636)

CONCEPTUAL PLAN
SHEET 1 OF 2

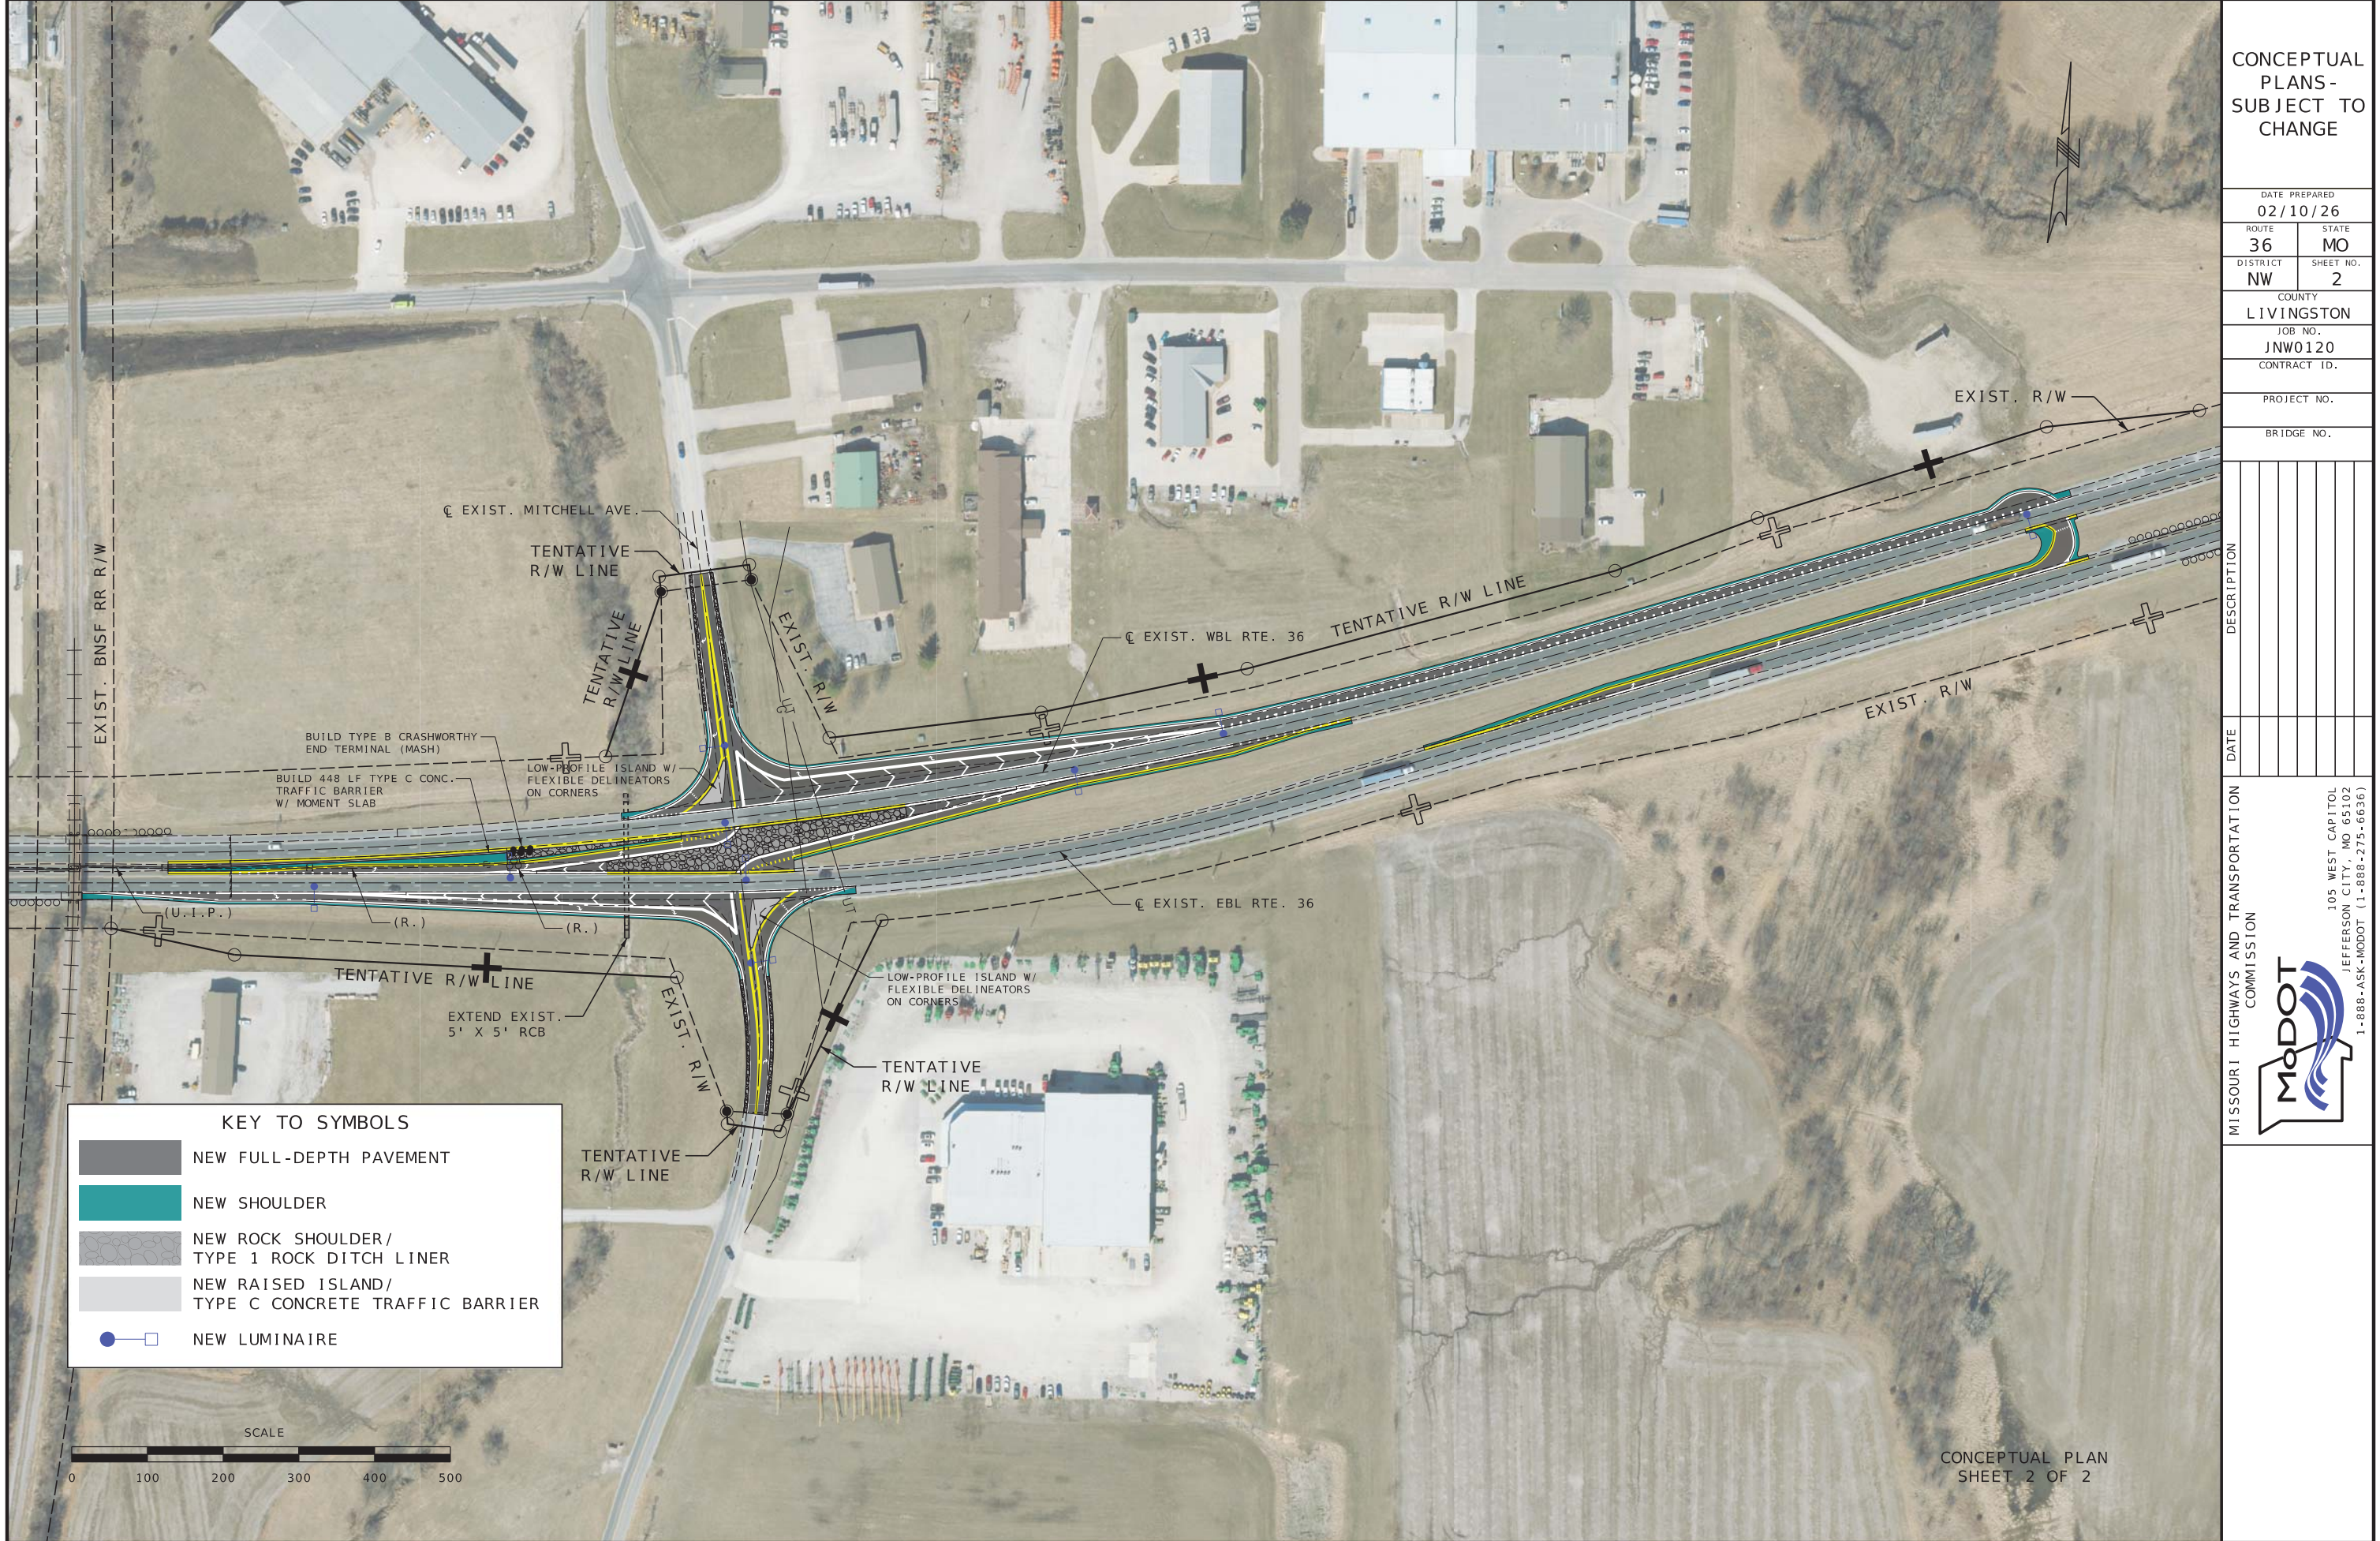

CONCEPTUAL
PLANS-
SUBJECT TO
CHANGE

DATE PREPARED		02/10/26
ROUTE	STATE	36 MO
DISTRICT	SHEET NO.	NW 2
COUNTY		LIVINGSTON
JOB NO.		JNW0120
CONTRACT ID.		

PROJECT NO.	
BRIDGE NO.	

DESCRIPTION	DATE

MISSOURI HIGHWAYS AND TRANSPORTATION
COMMISSION

MoDOT

105 WEST CAPITOL
JEFFERSON CITY, MO 65102
1-888-ASK-MODOT (1-888-273-6636)

CONCEPTUAL PLAN
SHEET 2 OF 2