

I-70 Eastbound Pavement Construction at Stracks Church Road

- Lane split maintained for 1 month.


SUMMER 2026

TRAFFIC CONTROL LEGEND

- STAGE CONSTRUCTION
- TEMPORARY PAVEMENT
- COMPLETED CONSTRUCTION

"THIS MEDIA SHOULD NOT BE CONSIDERED A CERTIFIED DOCUMENT."


DATE PREPARED		3/3/2026	
ROUTE	STATE	I - 70	MO
DISTRICT	SHEET NO.	NE	
COUNTY		WARREN	
JOB NO.		JST0020	
CONTRACT ID.			
PROJECT NO.			
BRIDGE NO.			

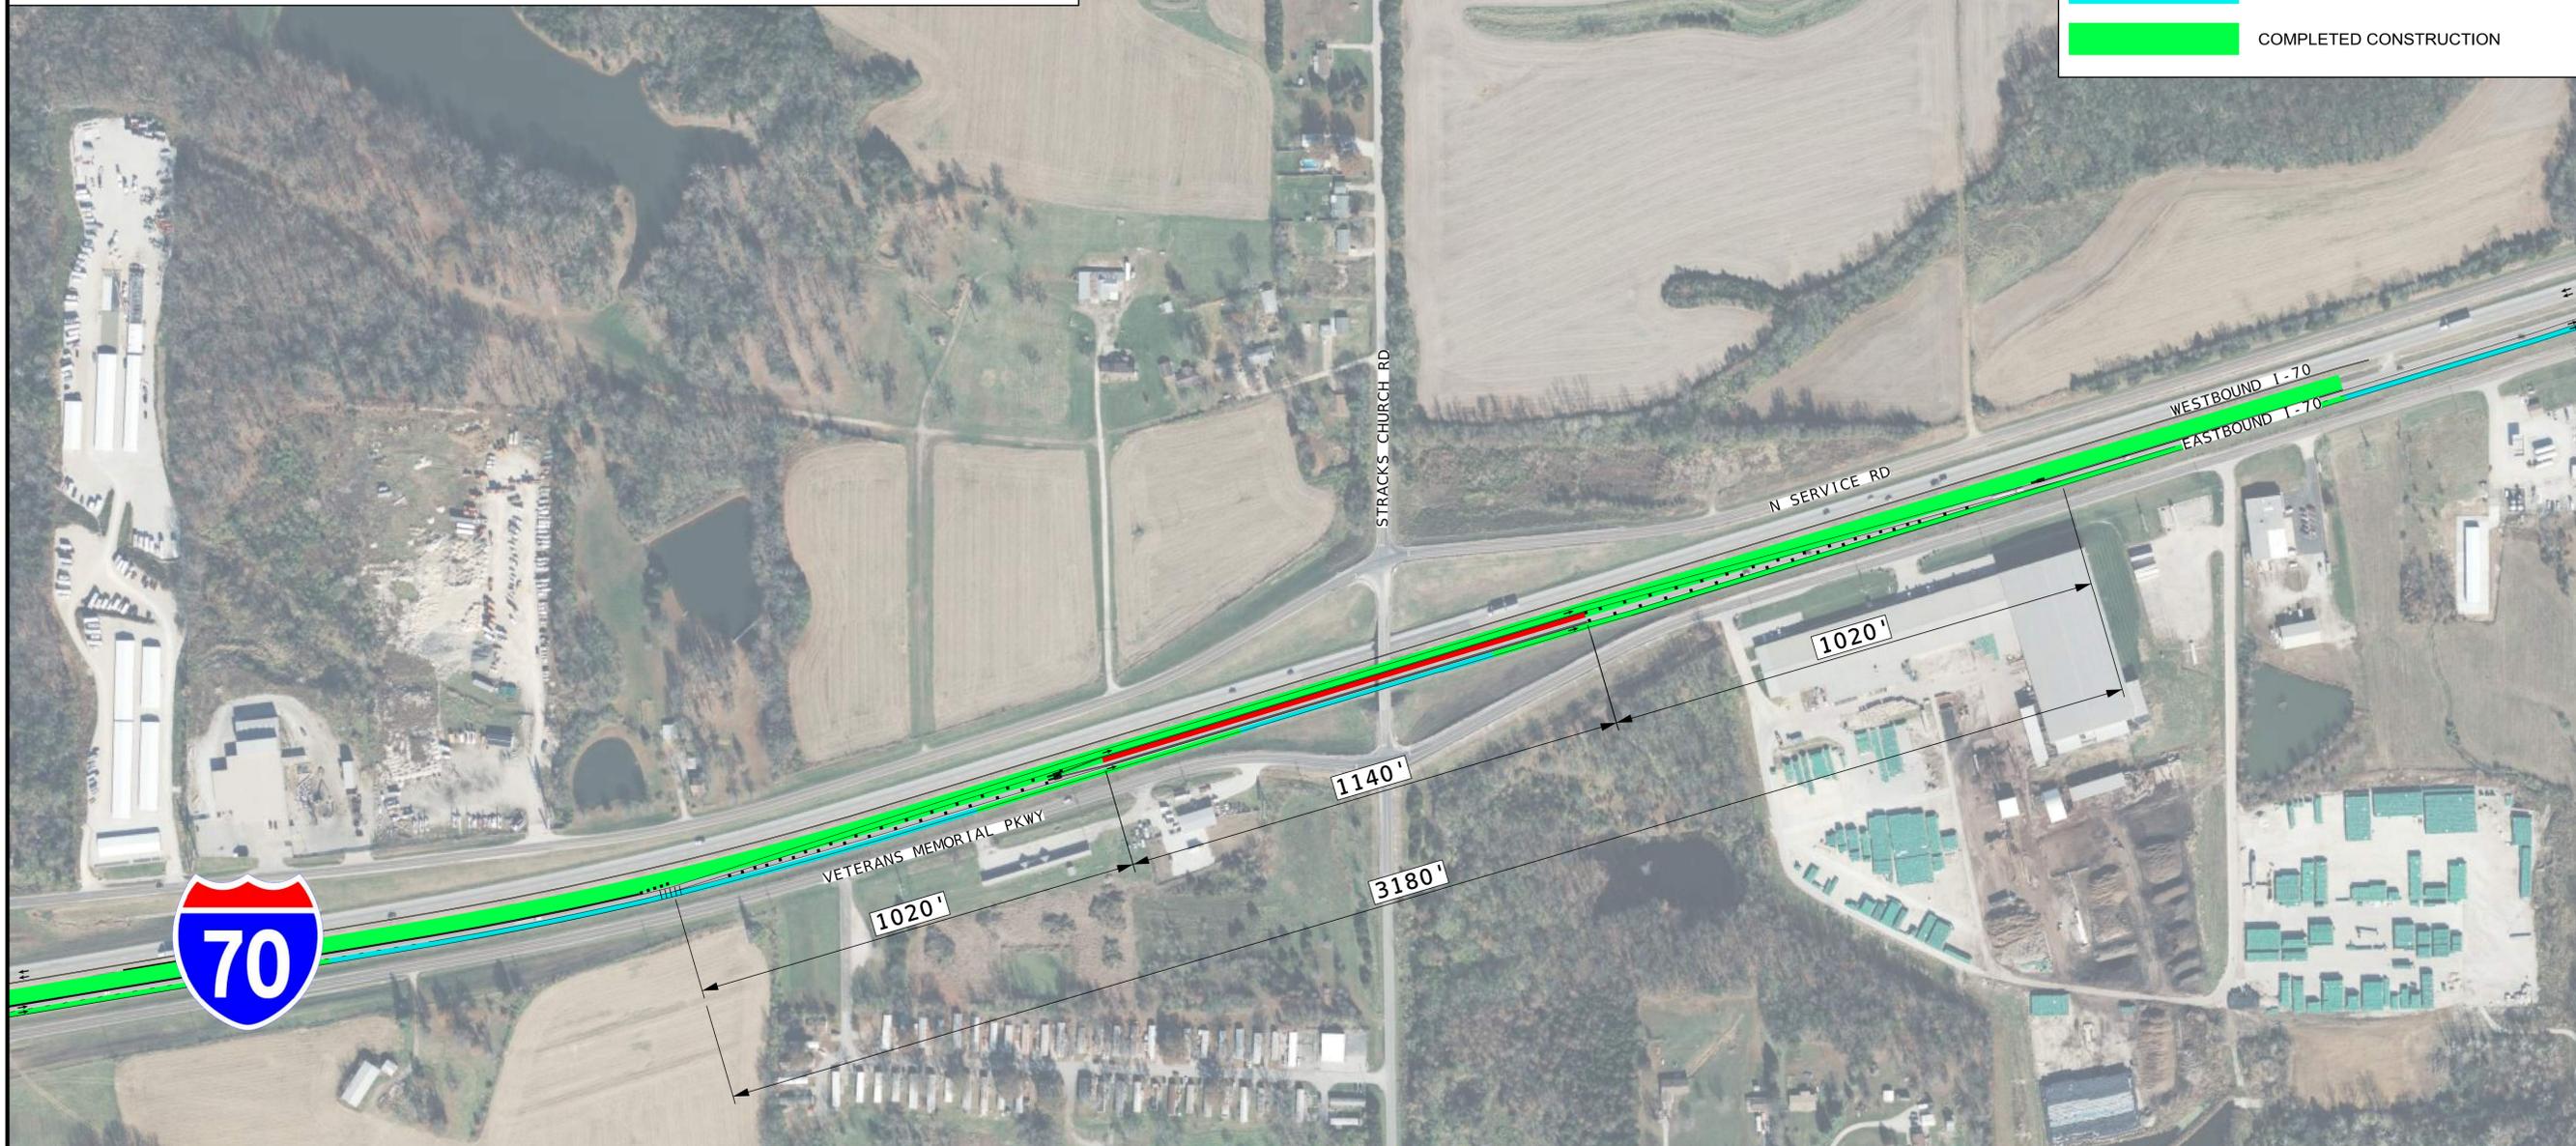

DATE	DESCRIPTION

MISSOURI HIGHWAYS AND TRANSPORTATION COMMISSION
MoDOT
 105 WEST CAPITOL
 JEFFERSON CITY, MO 65102
 1-888-ASK-MODOT (1-888-275-6636)

IMPROVE 70 ALLIANCE

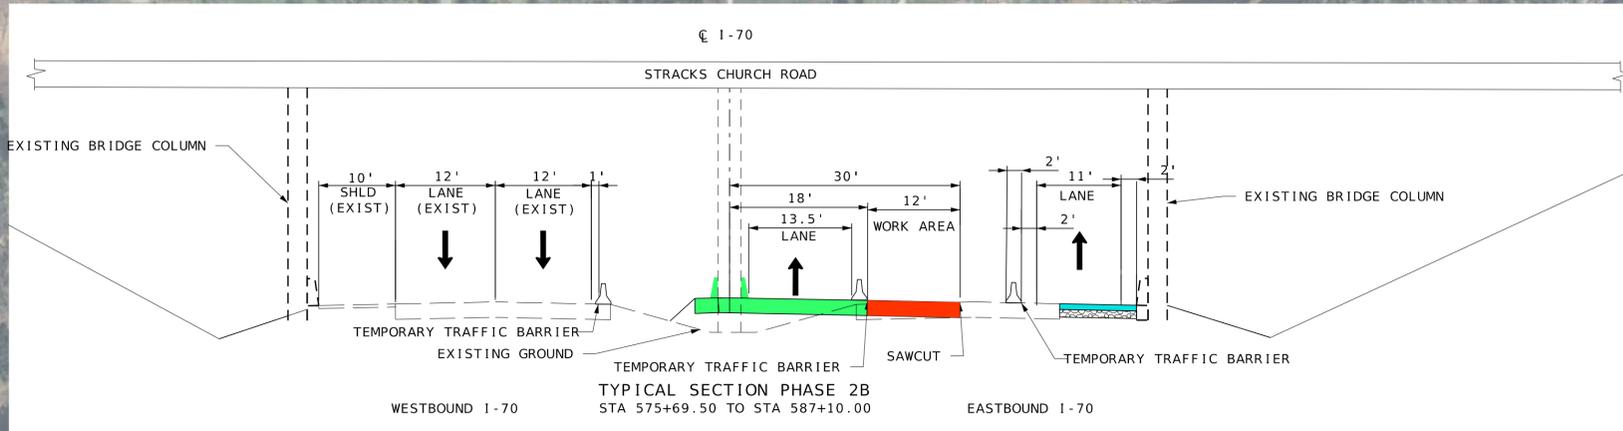

211 N. BROADWAY STE. 2915
 ST LOUIS, MO 63102
 CERTIFICATE OF AUTHORITY
 NO. 001270
HNTB
Bartlett & West
 601 MONROE ST. SUITE 201 - JEFFERSON CITY, MO 65101
 PHONE 872-603-8181
 CERTIFICATE OF AUTHORITY NO. 001270
 WWW.BARTLETTWEST.COM

WARREN COUNTY CONSTRUCTION
 I-70 CONSTRUCTION

