

Stage 6 - Fall 2027

Construct partial Westbound I-70 On Ramp.

Westbound I-70 Ramps

- Existing Westbound I-70 Exit Ramp to Route 47 OPEN.
- Existing Westbound I-70 On Ramp CLOSED.
- NEW Westbound I-70 On Ramp OPEN.
- Traffic uses North Service Road and roundabout to access Westbound I-70.

FALL 2027

TRAFFIC CONTROL LEGEND

-  STAGE CONSTRUCTION
-  TEMPORARY PAVEMENT
-  COMPLETED CONSTRUCTION

"THIS MEDIA SHOULD NOT BE CONSIDERED A CERTIFIED DOCUMENT."

DATE PREPARED
3/5/2026

ROUTE STATE
I - 70 MO

DISTRICT SHEET NO.
NE C01-000


COUNTY
Warren

JOB NO.
JST0020

CONTRACT ID.

PROJECT NO.

BRIDGE NO.

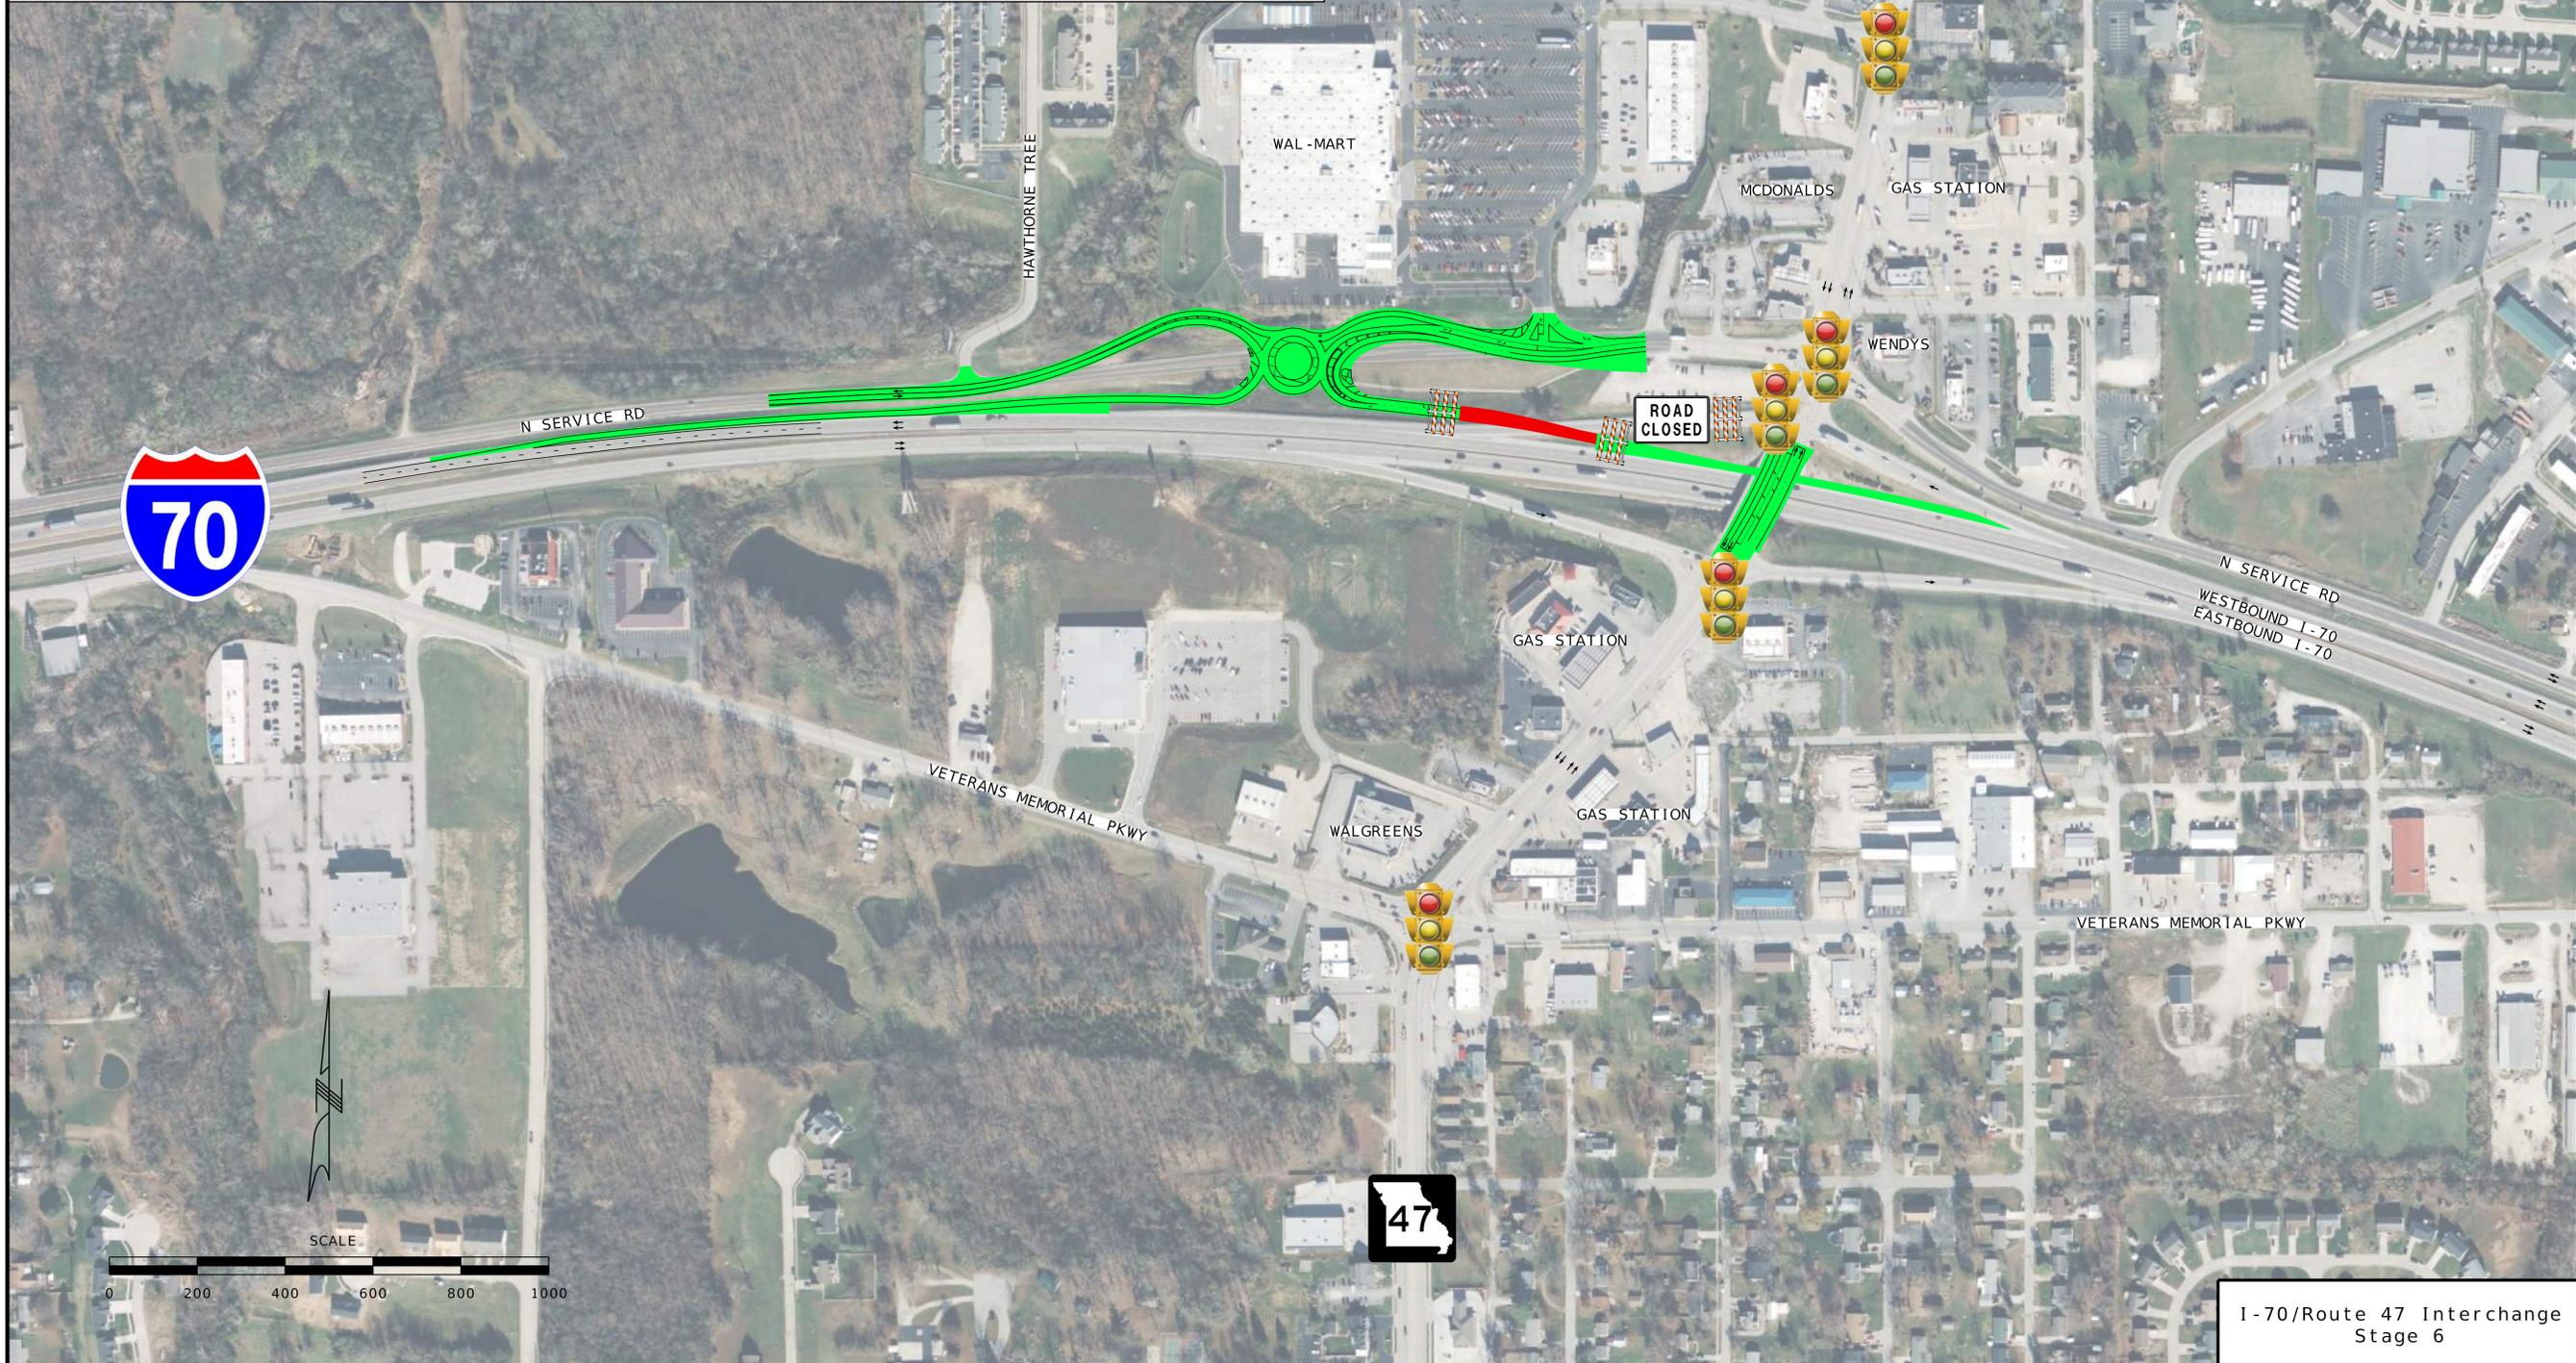

SCALE

0 200 400 600 800 1000

MISSOURI HIGHWAYS AND TRANSPORTATION COMMISSION



105 WEST CAPITOL
JEFFERSON CITY, MO 65102
1-888-ASK-MODOT (1-888-275-6636)



211 N. BROADWAY STE. 2915
ST. LOUIS, MO 63102
CERTIFICATE OF AUTHORITY
NO. 001270



601 MONROE ST. SUITE 201 - JEFFERSON CITY, MO 65101
PHONE: 872-003181
FAX: 872-003181
WWW.BARTLETTWEST.COM

I-70/Route 47 Interchange
Stage 6