

Stage 7 - Fall 2027

Temporary Pavement and Westbound I-70 On Ramp Construction

# FALL 2027

TRAFFIC CONTROL LEGEND	
	STAGE CONSTRUCTION
	TEMPORARY PAVEMENT
	COMPLETED CONSTRUCTION

"THIS MEDIA SHOULD NOT BE CONSIDERED A CERTIFIED DOCUMENT."

### Westbound I-70 Ramps

- NEW Westbound Off Ramp OPEN.
- Existing Westbound I-70 Ramps CLOSED.
- Traffic uses North Service Road and roundabout to access Westbound I-70.

DATE PREPARED  
3/5/2026

ROUTE STATE  
I - 70 MO

DISTRICT SHEET NO.  
NE C01-000


COUNTY  
Warren

JOB NO.  
JST0020

CONTRACT ID.

PROJECT NO.

BRIDGE NO.

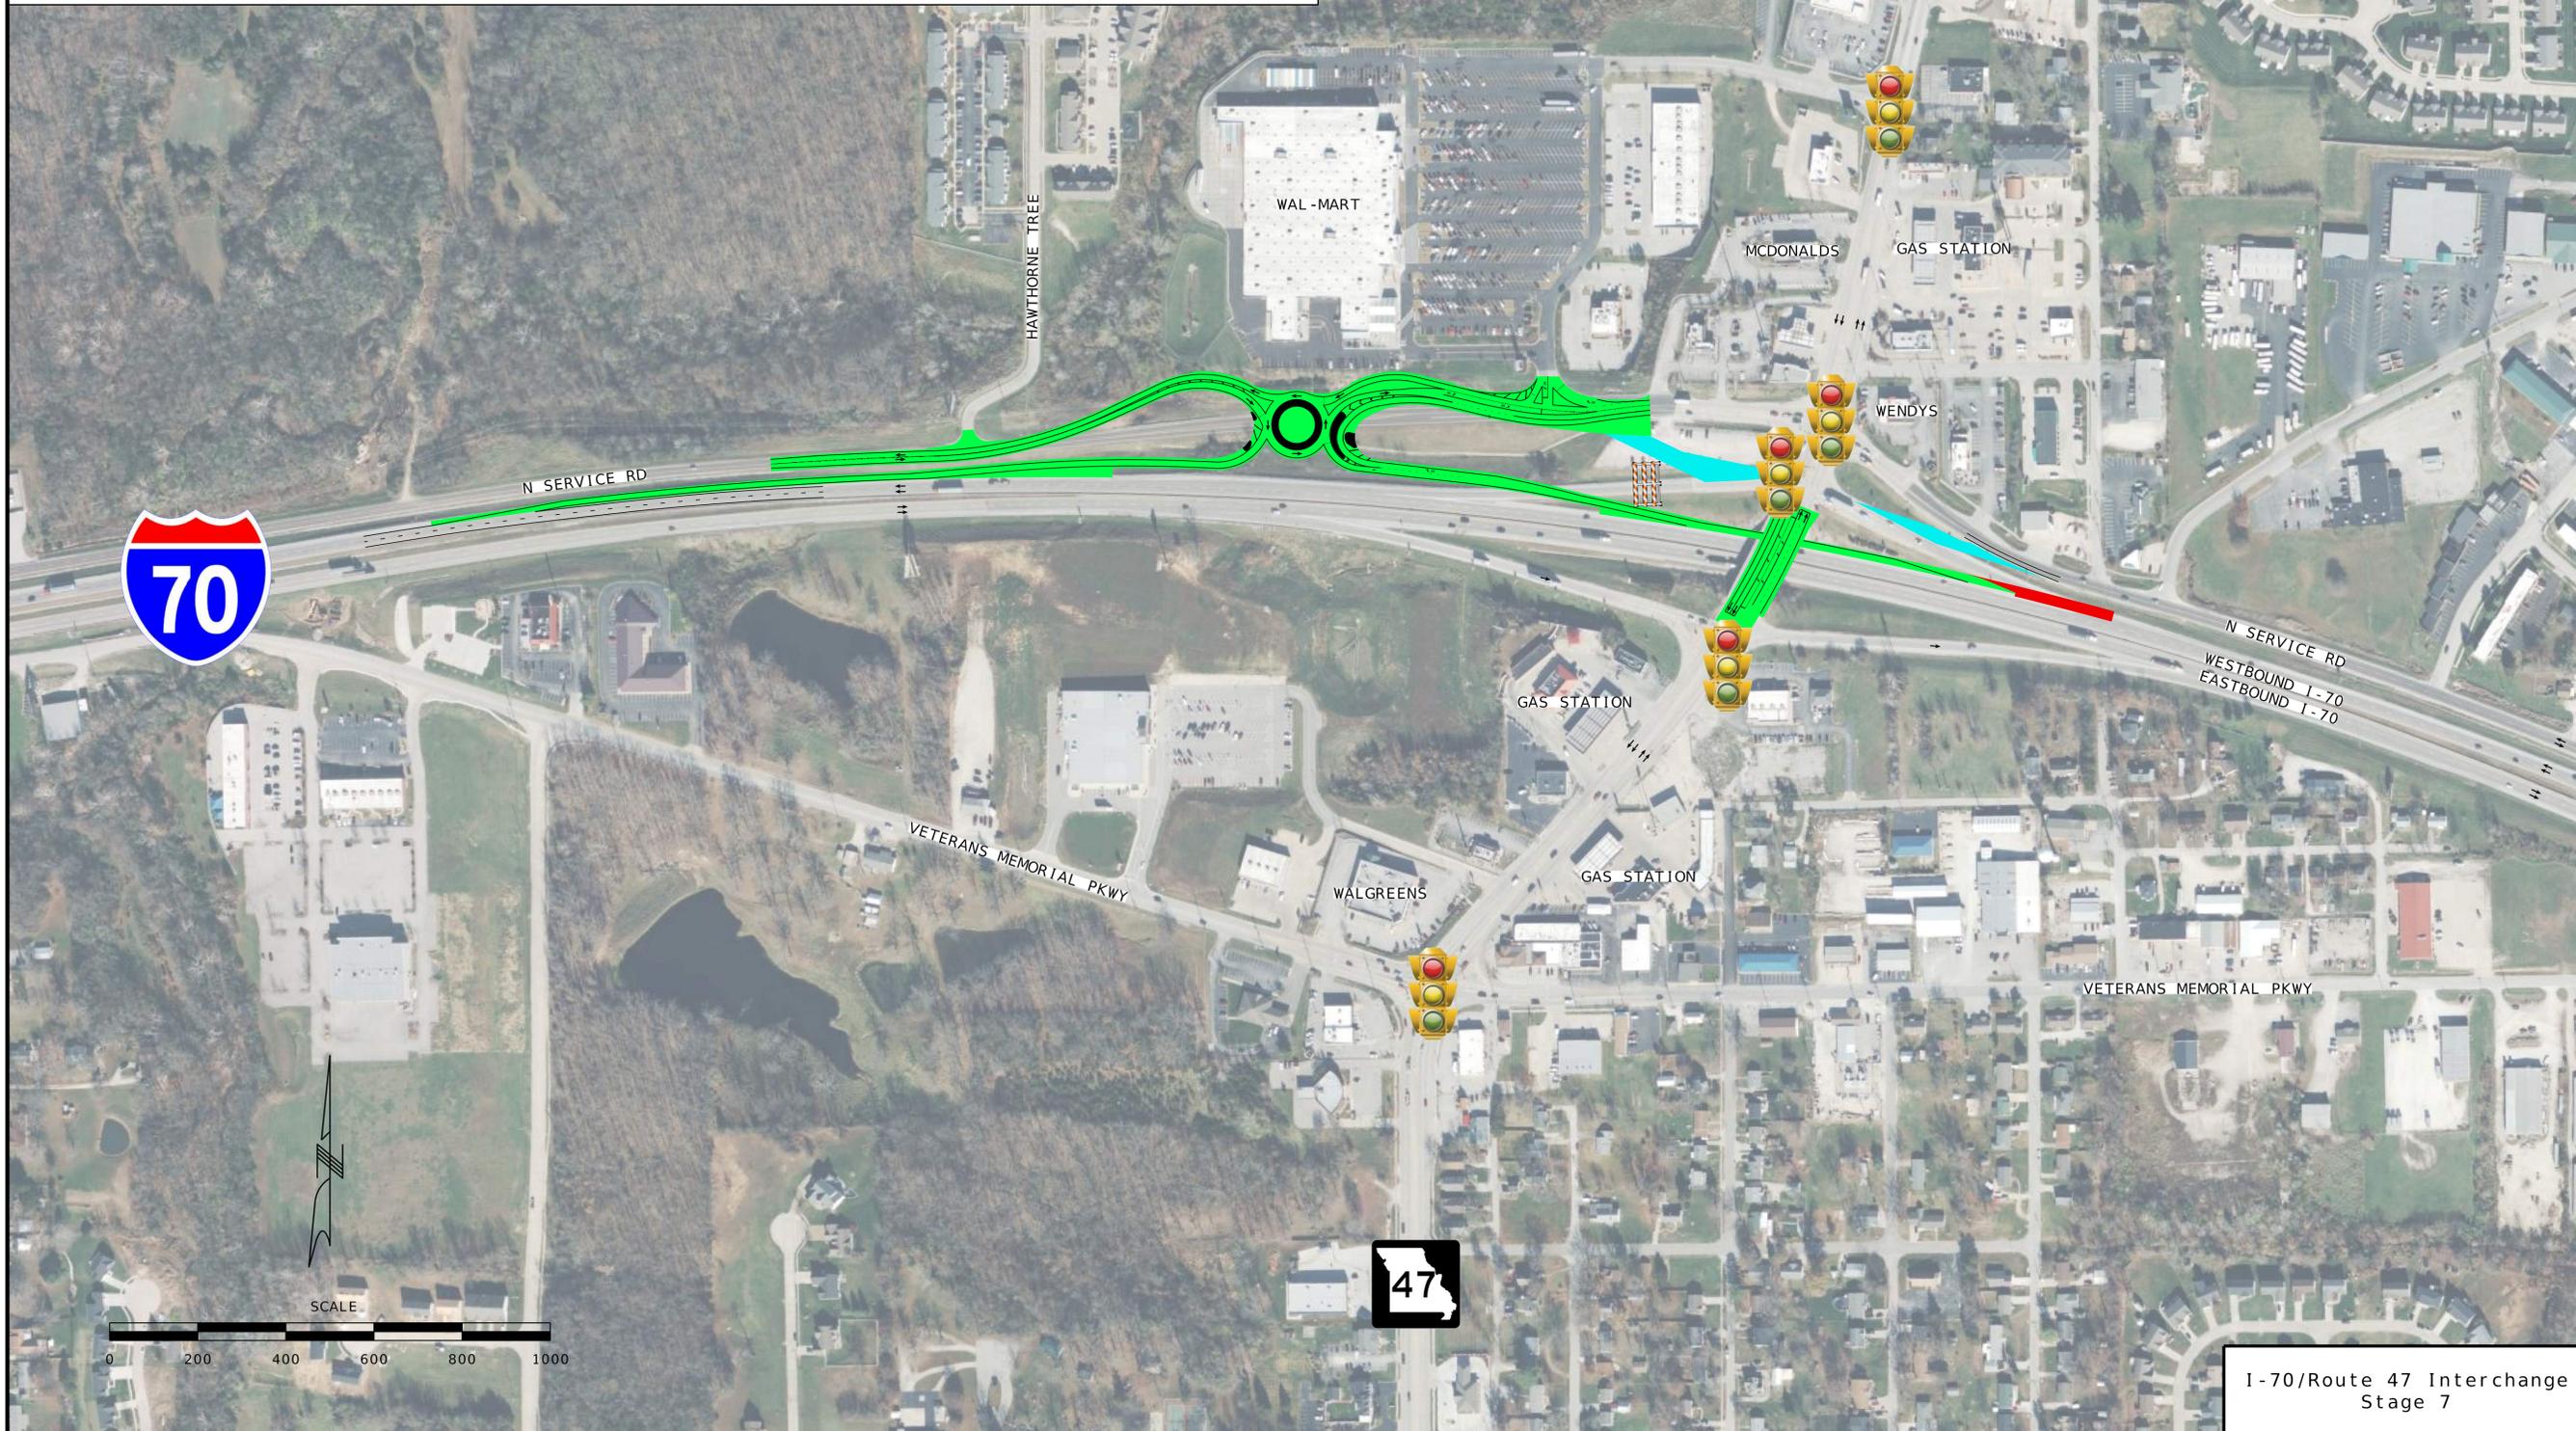

MISSOURI HIGHWAYS AND TRANSPORTATION COMMISSION



105 WEST CAPITOL  
JEFFERSON CITY, MO 65102  
1-888-ASK-MODOT (1-888-275-6636)



211 N. BROADWAY STE. 2915  
ST. LOUIS, MO 63102  
CERTIFICATE OF AUTHORITY  
NO. 001270



601 HONORE ST. SUITE 201 - JEFFERSON CITY, MO 65101  
PHONE: 872-603-1818  
FAX: 872-603-1819  
WWW.BARTLETTWEST.COM



I-70/Route 47 Interchange Stage 7