

Stage 8 - Winter 2027/2028

Construct Route 47 and North Service Road intersection.

Route 47  
- No impacts to traffic.

North Service Road  
- Traffic detoured over temporary pavement.  
- Access to all movements

# WINTER 2027/2028

TRAFFIC CONTROL LEGEND	
	STAGE CONSTRUCTION
	TEMPORARY PAVEMENT
	COMPLETED CONSTRUCTION

"THIS MEDIA SHOULD NOT BE CONSIDERED A CERTIFIED DOCUMENT."

DATE PREPARED  
3/4/2026

ROUTE STATE  
I - 70 MO

DISTRICT SHEET NO.  
NE C01-000


COUNTY  
Warren

JOB NO.  
JST0020

CONTRACT ID.

PROJECT NO.

BRIDGE NO.

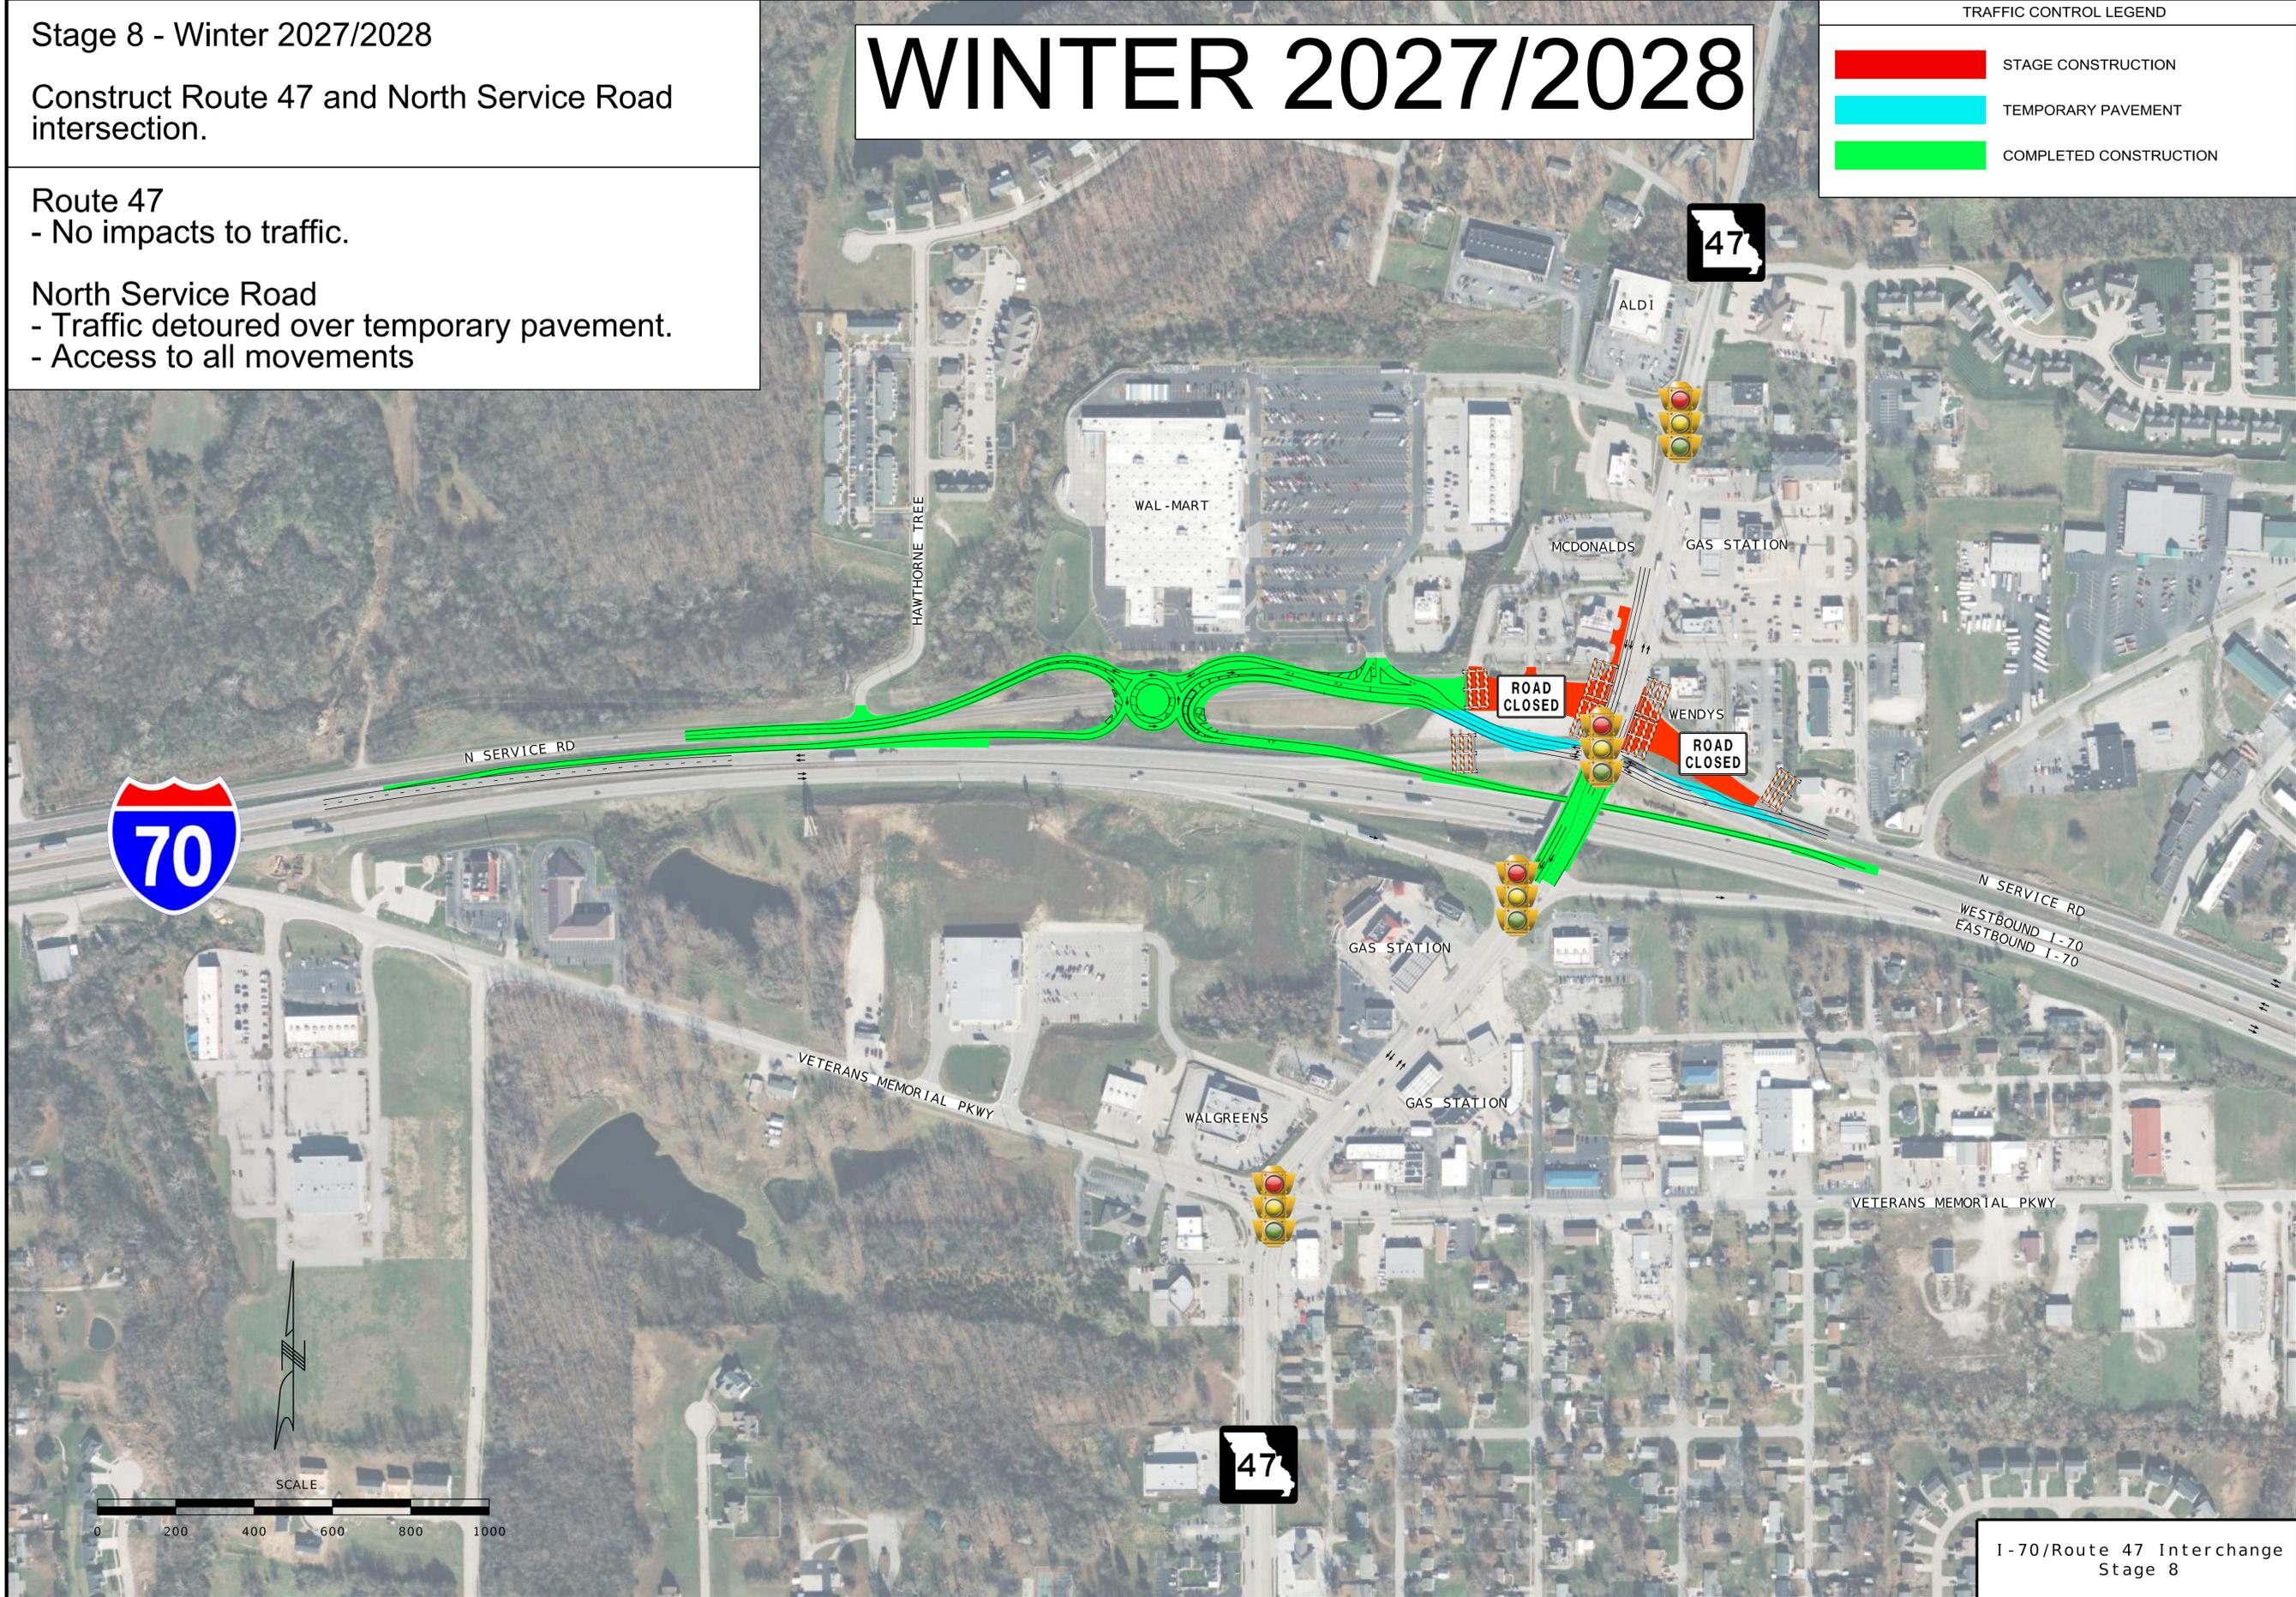

I-70/Route 47 Interchange  
Stage 8

MISSOURI HIGHWAYS AND TRANSPORTATION  
COMMISSION



105 WEST CAPITOL  
JEFFERSON CITY, MO 65102  
1-888-ASK-MODOT (1-888-275-6636)



211 N. BROADWAY STE. 2915  
ST. LOUIS, MO 63102  
CERTIFICATE OF AUTHORITY  
NO. 001270



**Bartlett & West**  
601 MONROE ST. SUITE 201 - JEFFERSON CITY, MO 65101  
PHONE: 872-003181  
WWW.BARTLETTWEST.COM