
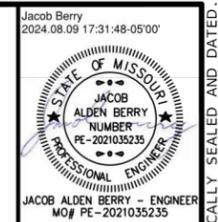


CONSTRUCTION PHASING LEGEND

-  PHASE 1
-  PHASE 2
-  PHASE 3 A
-  PHASE 3B
-  PHASE 4
-  PHASE 5

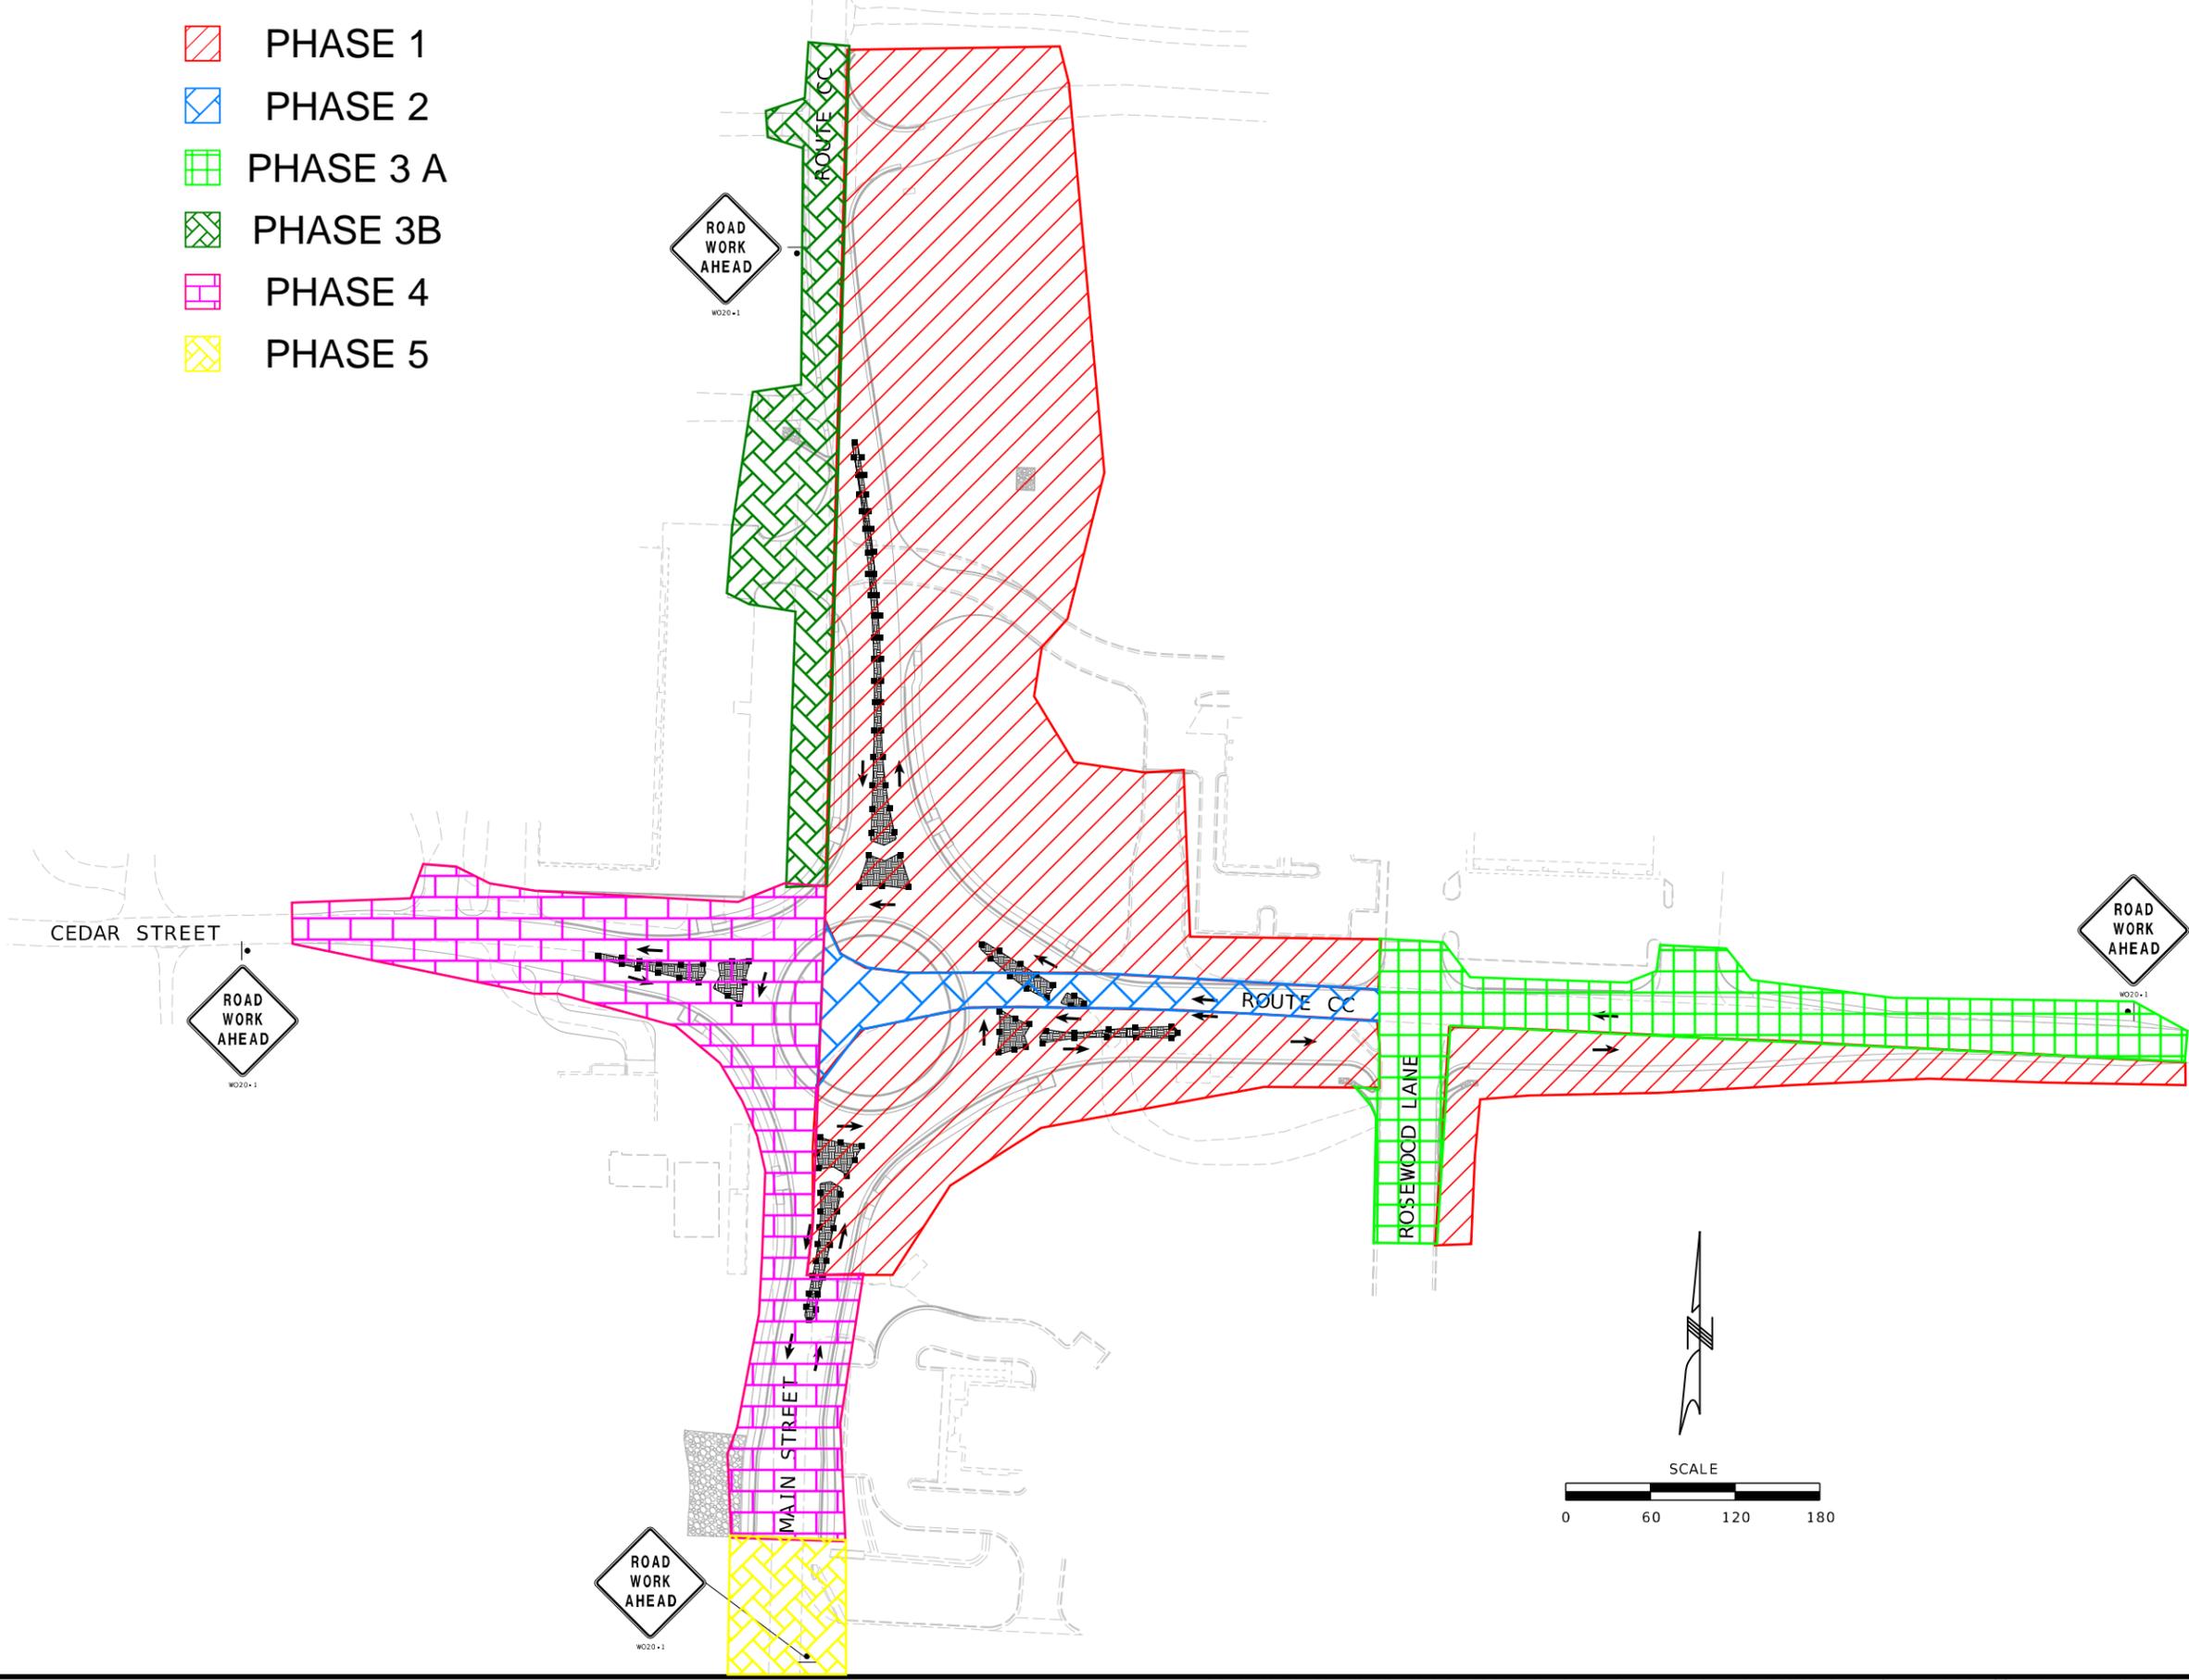

DATE PREPARED 8/9/2024	
ROUTE CC	STATE MO
DISTRICT SW	SHEET NO. 40
COUNTY CHRISTIAN	
JOB NO. J8S0736F	
CONTRACT ID.	
PROJECT NO.	
BRIDGE NO.	

DATE	DESCRIPTION

MISSOURI HIGHWAYS AND TRANSPORTATION COMMISSION



105 WEST CAPITOL
JEFFERSON CITY, MO 65102
1-888-ASK-MODOT (1-888-275-6636)



550 ST. LOUIS STREET
SPRINGFIELD, MO 65806
CERTIFICATE OF AUTHORITY NO. 001592

TRAFFIC CONTROL
SHEET 6 OF 10

IF A SEAL IS PRESENT ON THIS SHEET IT HAS BEEN ELECTRONICALLY SEALED AND DATED.