


Maintenance of Traffic - Phase 0

Southwest Forward 44

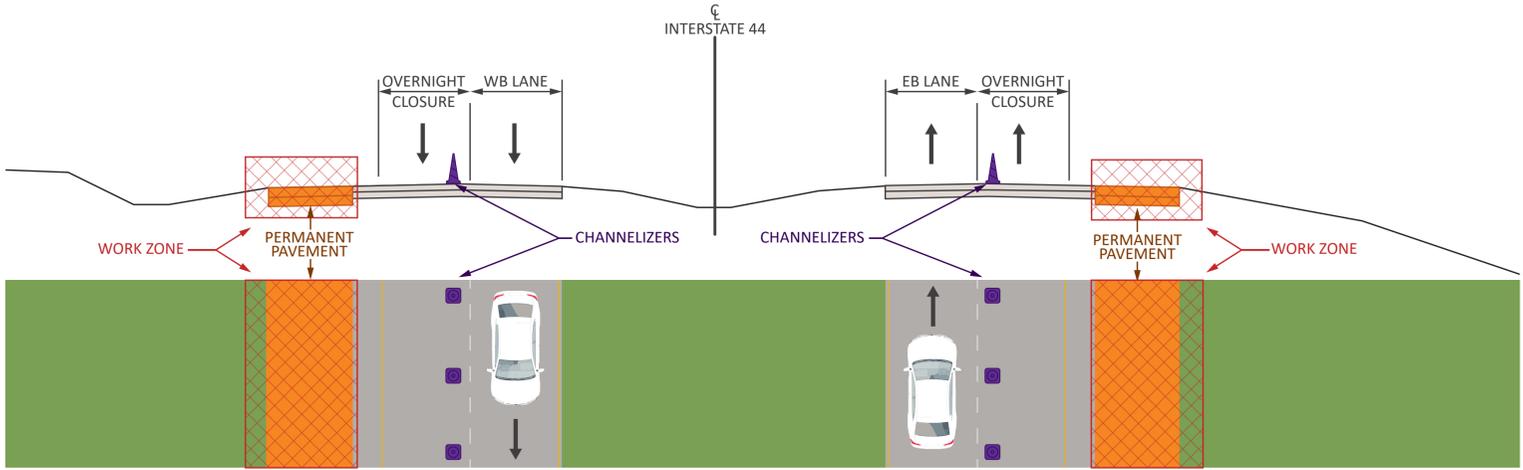

Preliminary - Subject to Change




Southwest District



Missouri Department of Transportation

Maintenance of Traffic - Phase 1

Southwest Forward 44

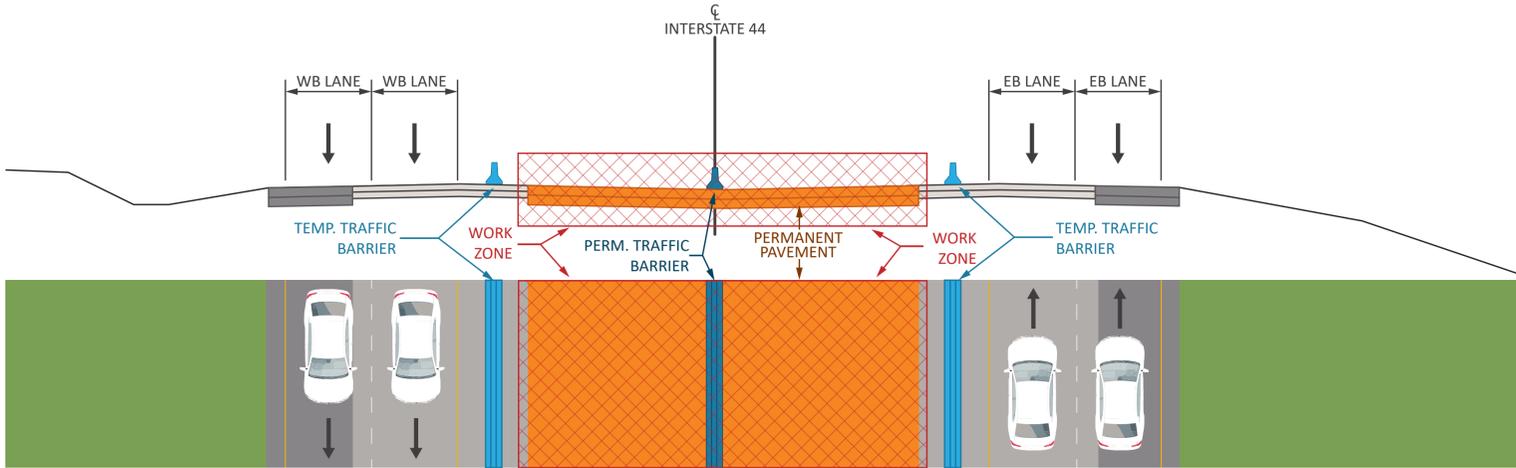

Preliminary - Subject to Change



Southwest District




Missouri Department of Transportation

Maintenance of Traffic - Phase 2

Southwest Forward 44



NOTE: Permanent barrier wall will be open on the east and west end of the corridor segment for traffic to crossover and keep the ramp open

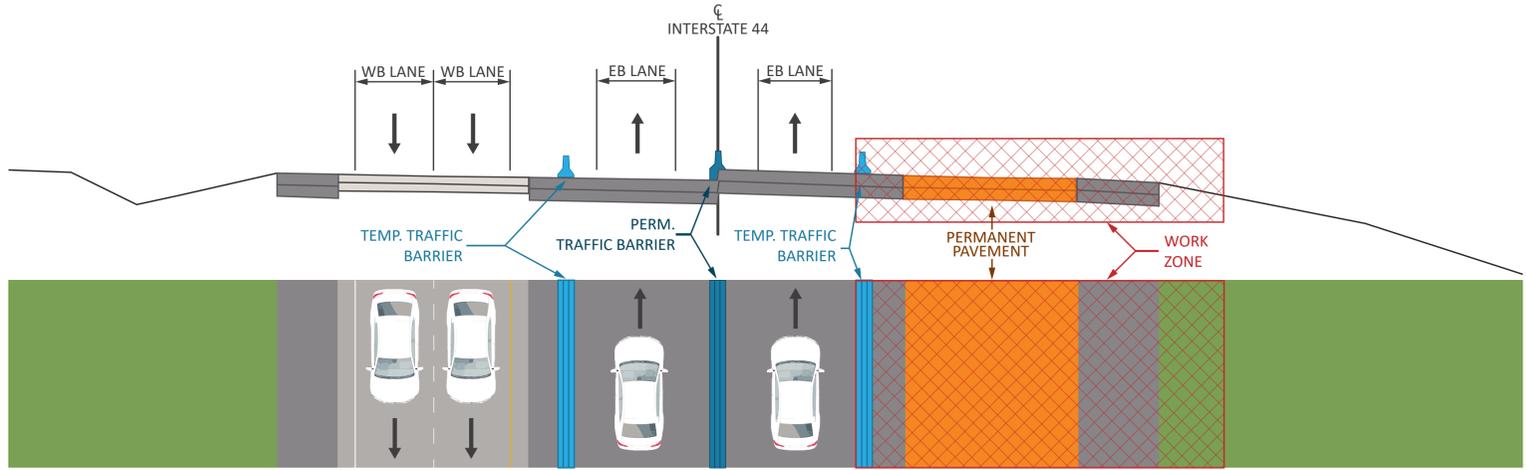

Preliminary - Subject to Change



Southwest District




Missouri Department of Transportation

Maintenance of Traffic - Phase 3

Southwest Forward 44



NOTE: Finish permanent barrier wall on the east and west end of the corridor segment

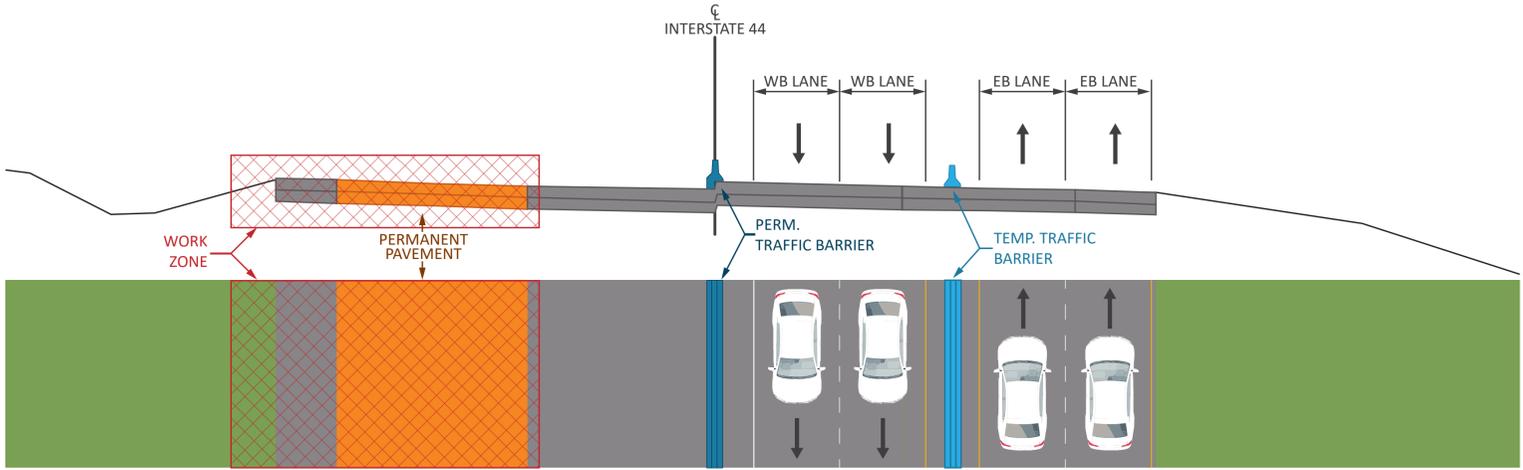

Preliminary - Subject to Change



Southwest District



Missouri Department of Transportation