
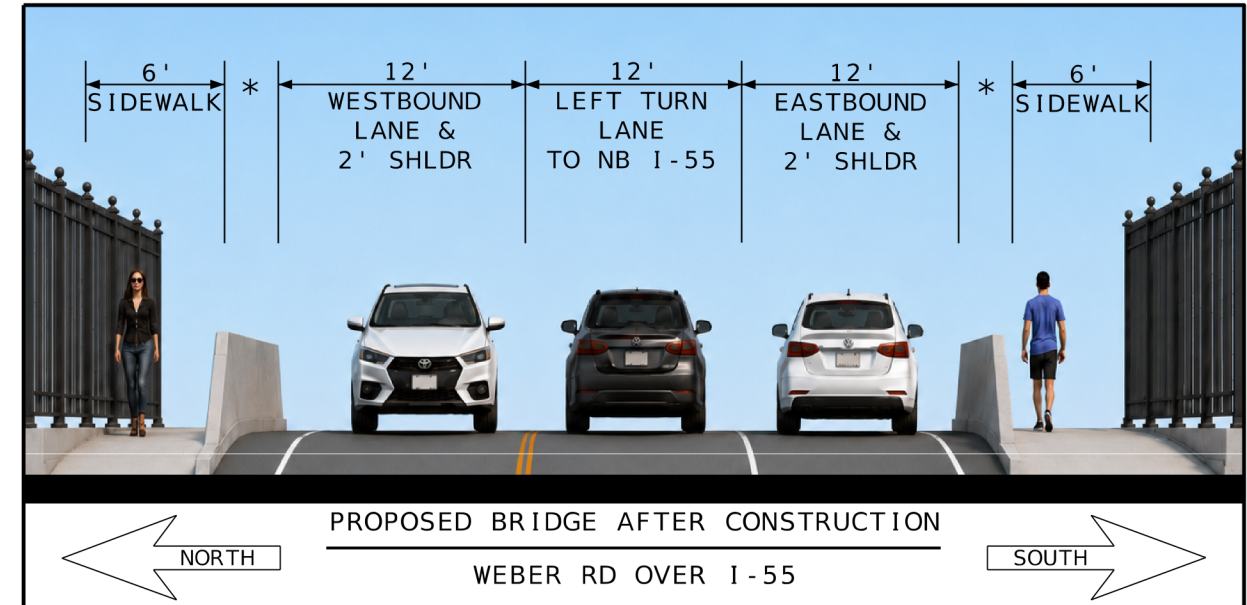


* CONCRETE BARRIER

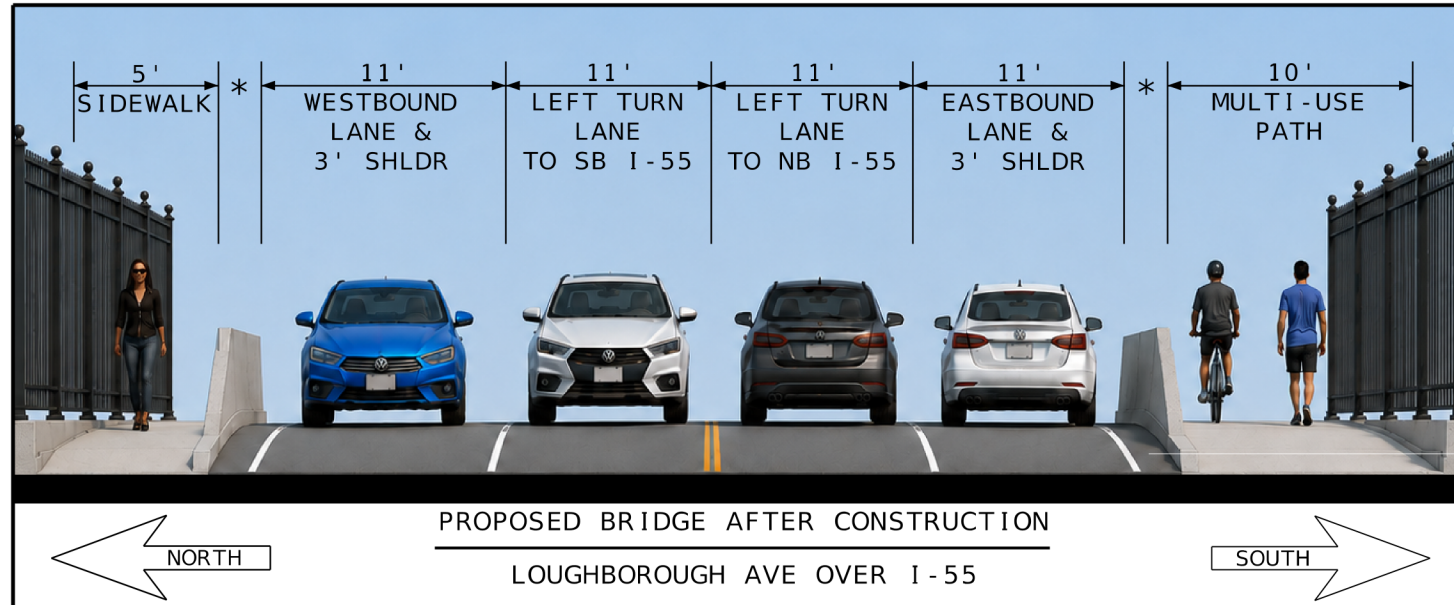


FINAL DESIGN								
CONTRACTOR MOBILIZATION BRIDGE GIRDER FABRICATION								
BRIDGE DEMOLITION								
LOUGHBOROUGH CONSTRUCTION								
WEBER CONSTRUCTION								
PROJECT COMPLETE								
	SUMMER 2027	FALL 2027	WINTER 2027-28	SPRING 2028	SUMMER 2028	FALL 2028	WINTER 2028-29	SPRING/ SUMMER 2029

I-55 WEEKEND CLOSURES
ON TWO SEPARATE WEEKENDS

APPROXIMATELY 14-18 MONTHS

APPROXIMATELY 8 MONTHS

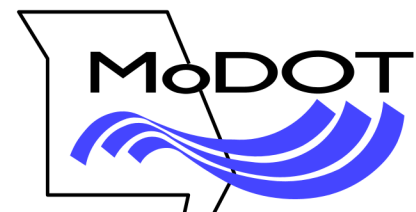

WEBER RD & LOUGHBOROUGH AVE AT I-55
BRIDGE REPLACEMENT & RAMP RECONSTRUCTION