


CONCEPTUAL OPTION 1  
ROUNDBOUT - MO 58 @ PRAIRIE LN.

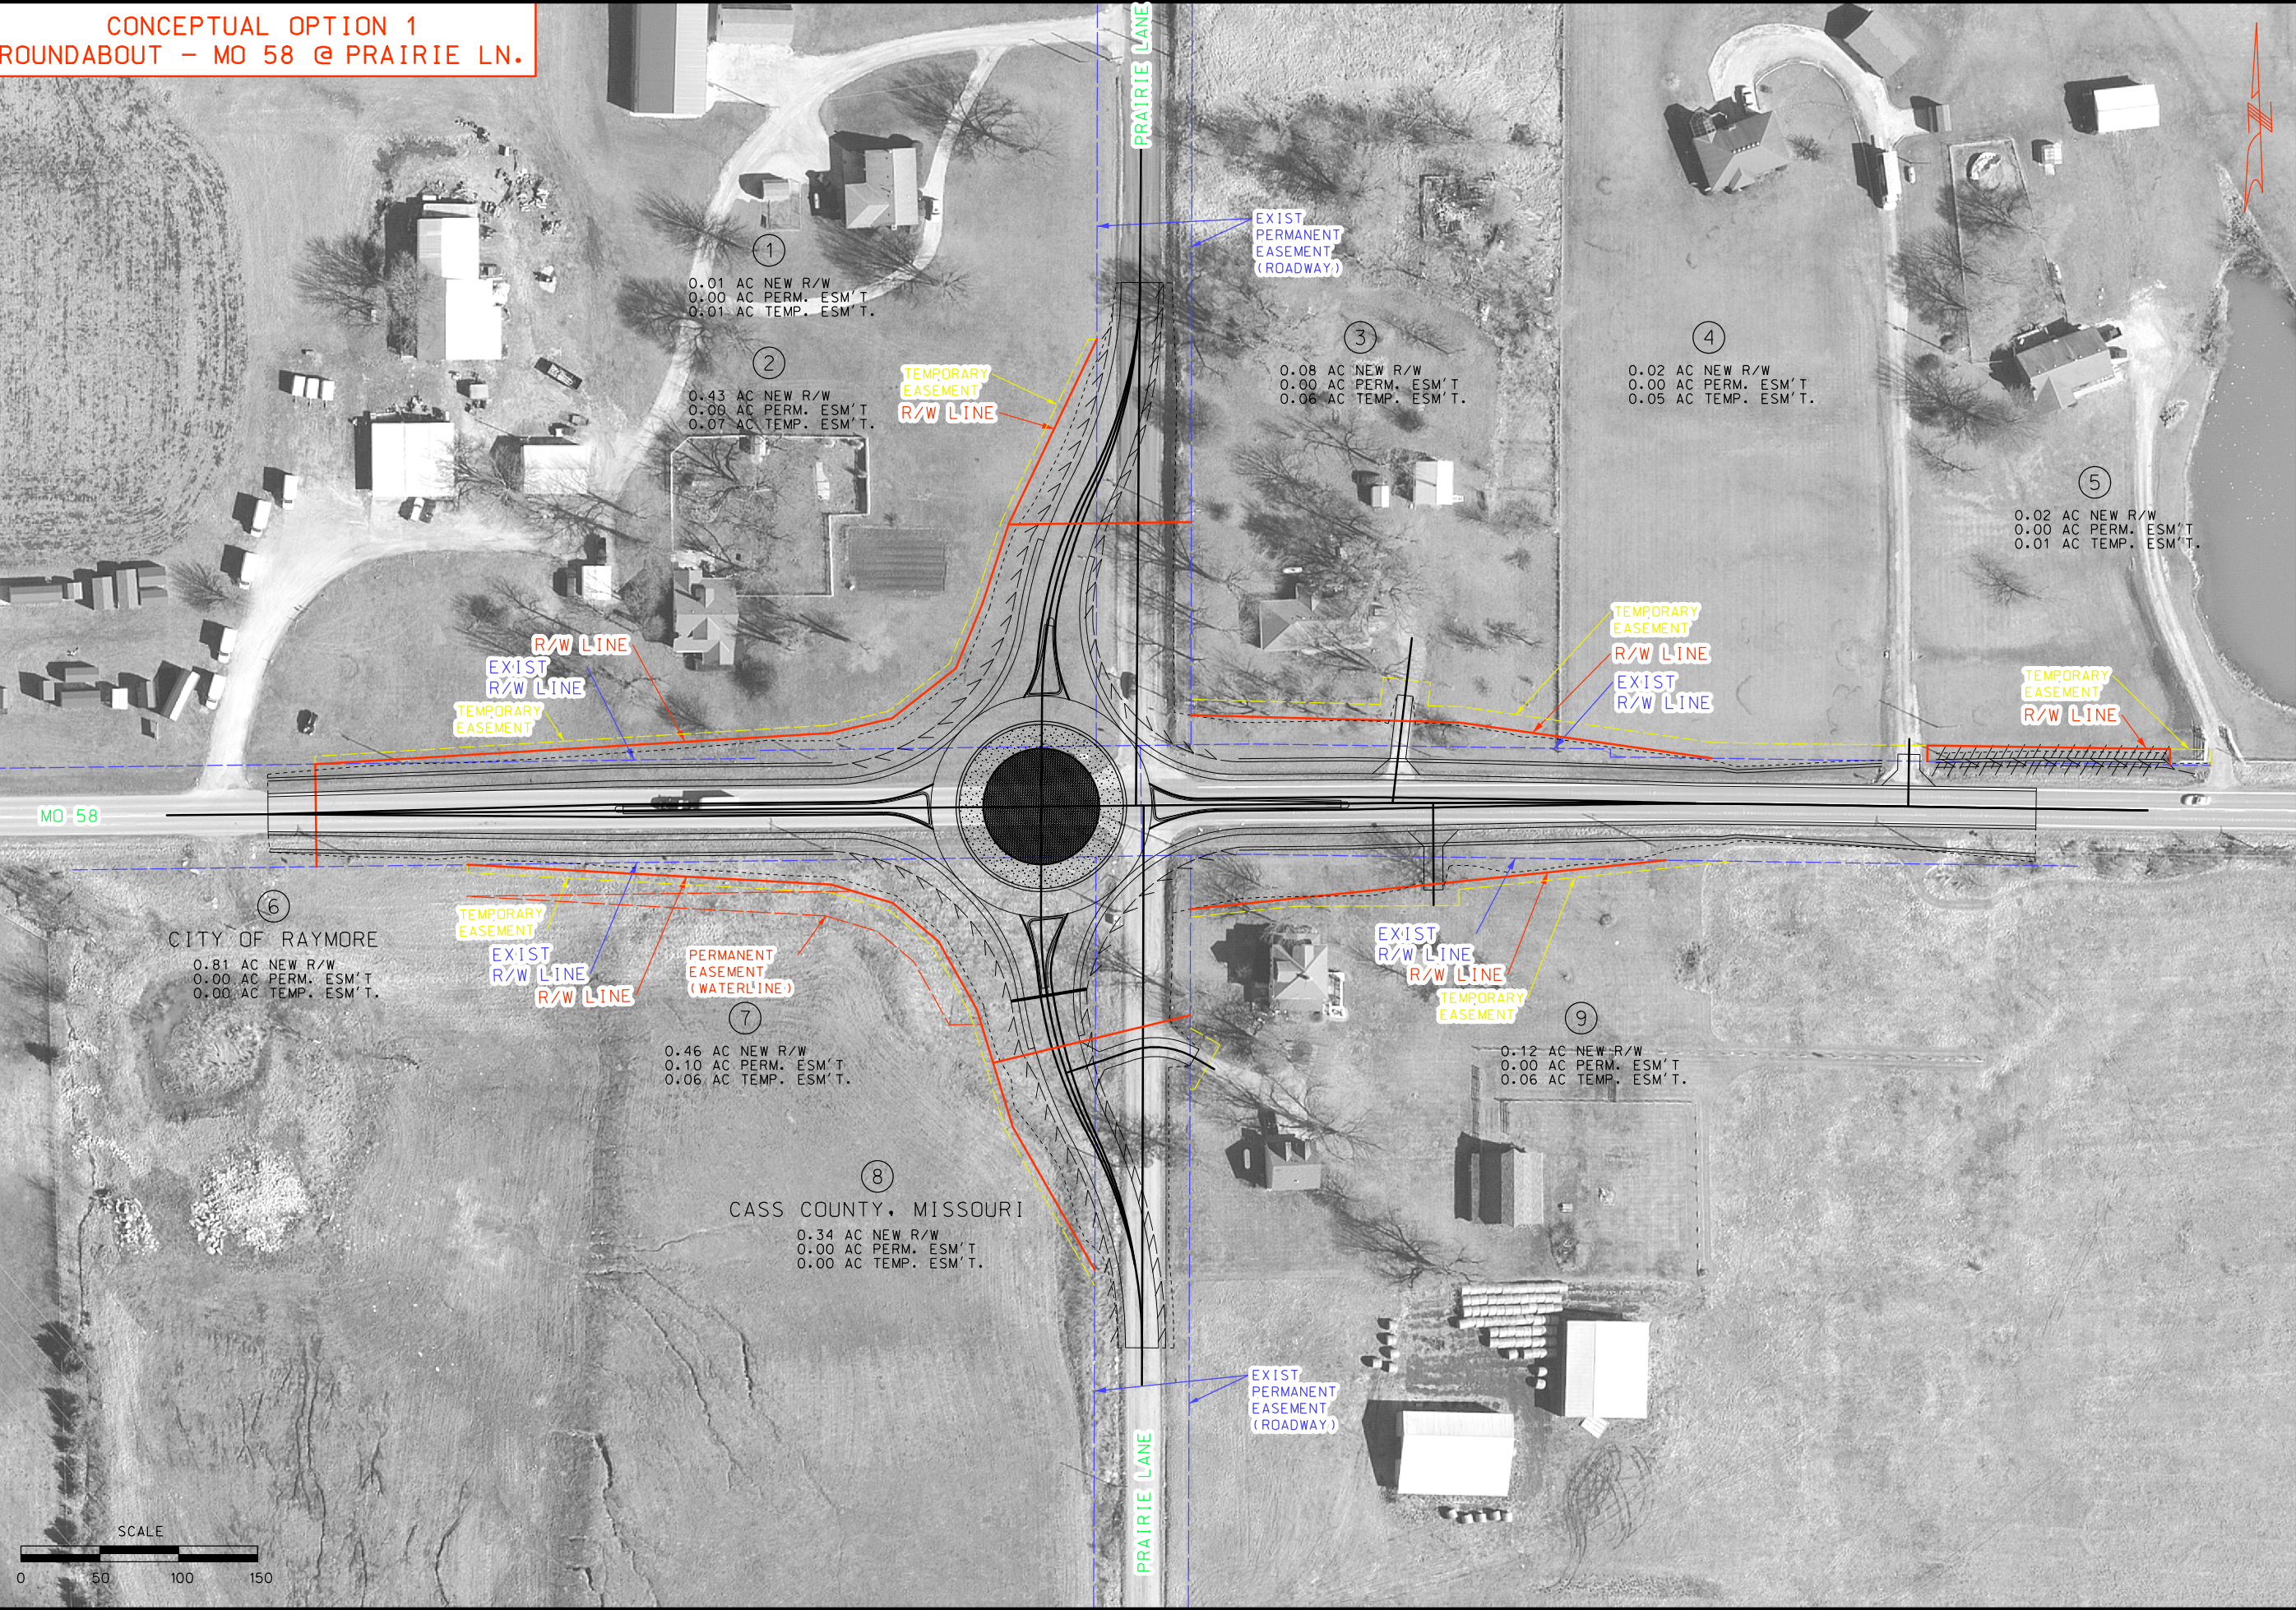

"THIS MEDIA SHOULD NOT BE CONSIDERED A CERTIFIED DOCUMENT."

|                            |                |
|----------------------------|----------------|
| DATE PREPARED<br>2/21/2019 |                |
| ROUTE<br>58                | STATE<br>MO    |
| DISTRICT<br>KC             | SHEET NO.<br>1 |
| COUNTY<br>CASS             |                |
| JOB NO.<br>J4S3272         |                |
| CONTRACT ID.               |                |
| PROJECT NO.                |                |
| BRIDGE NO.                 |                |

| DESCRIPTION | DATE |
|-------------|------|
|             |      |
|             |      |
|             |      |
|             |      |
|             |      |

MISSOURI HIGHWAYS AND TRANSPORTATION COMMISSION

**MoDOT**

105 WEST CAPITOL  
JEFFERSON CITY, MO 65102  
1-888-ASK-MODOT (1-888-275-6636)

IF A SEAL IS PRESENT ON THIS SHEET IT HAS BEEN ELECTRONICALLY SEALED AND DATED.