
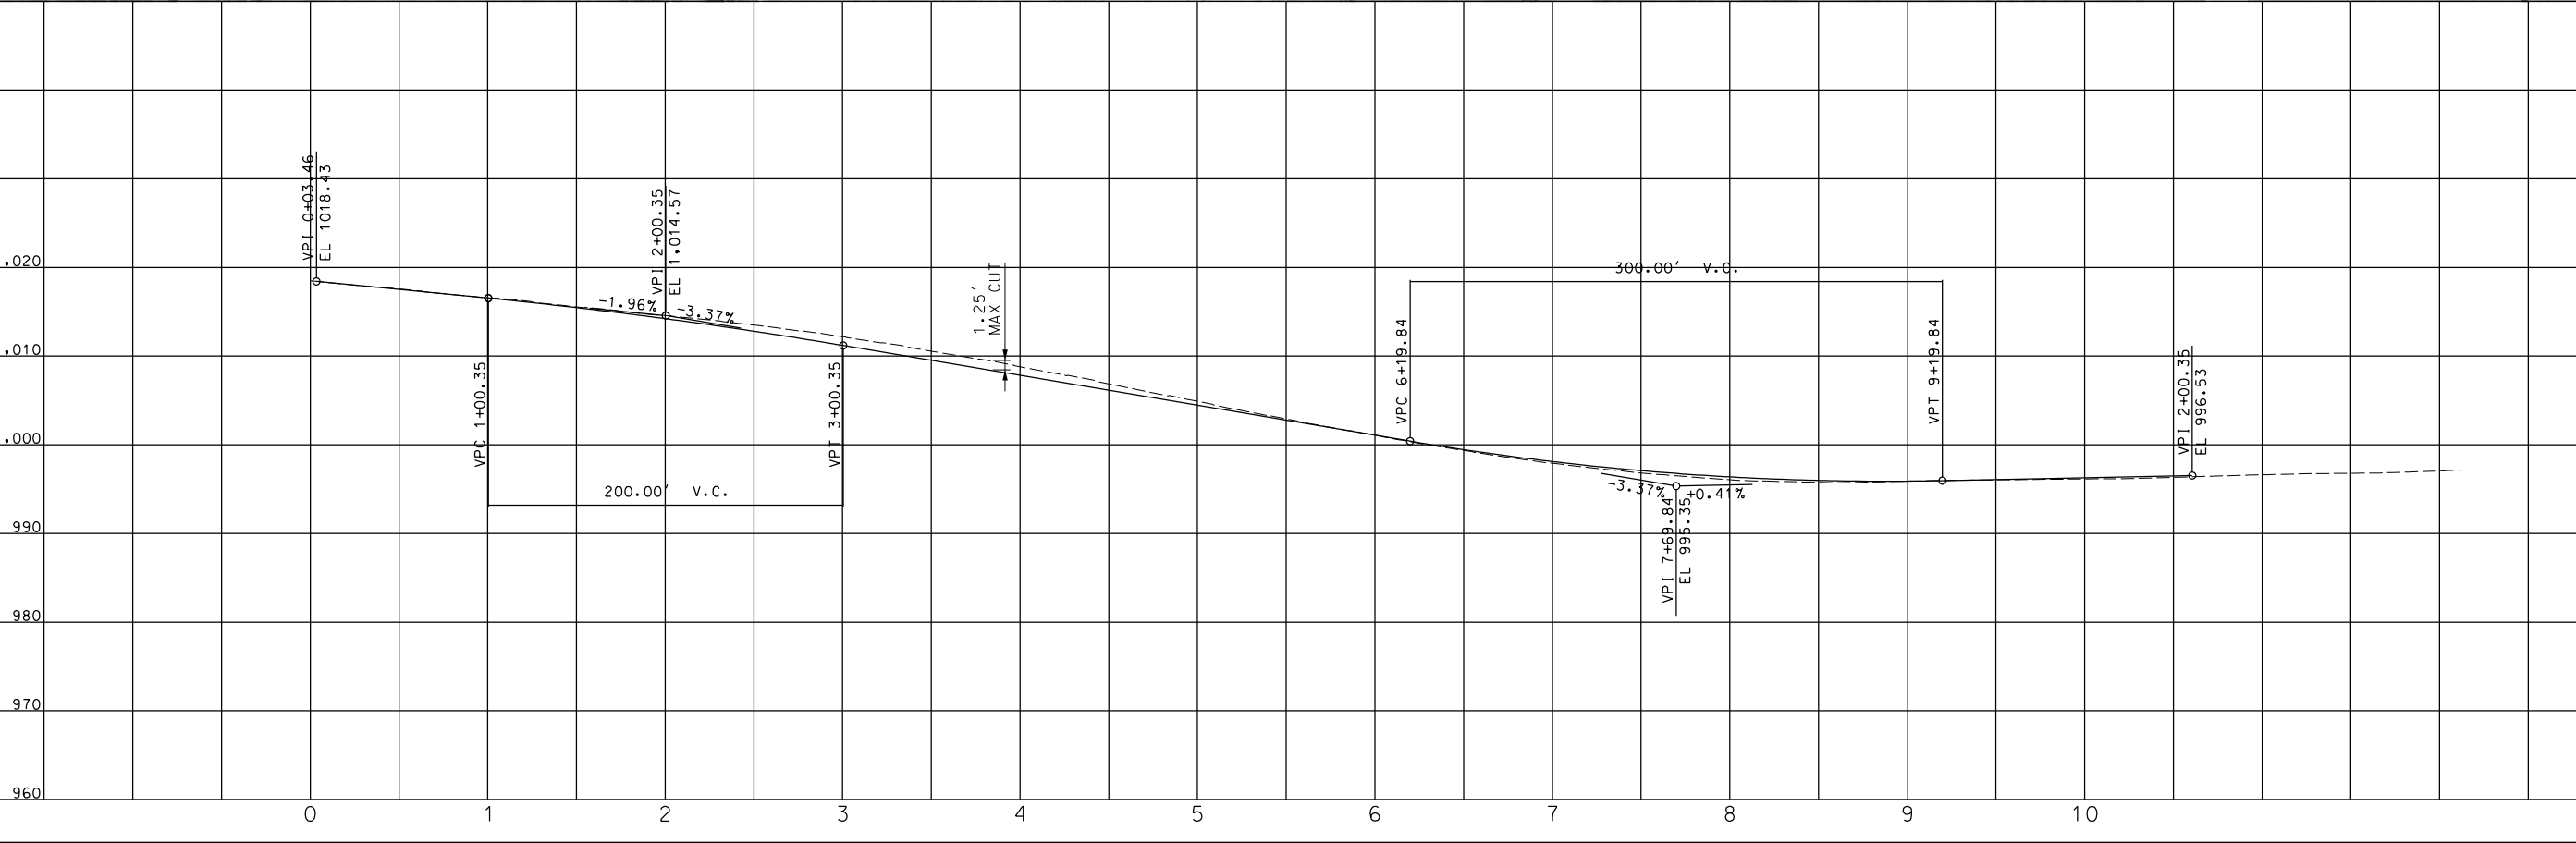


CONCEPTUAL OPTION 1
ROUNDBOUT - MO 58 @ WARD RD.

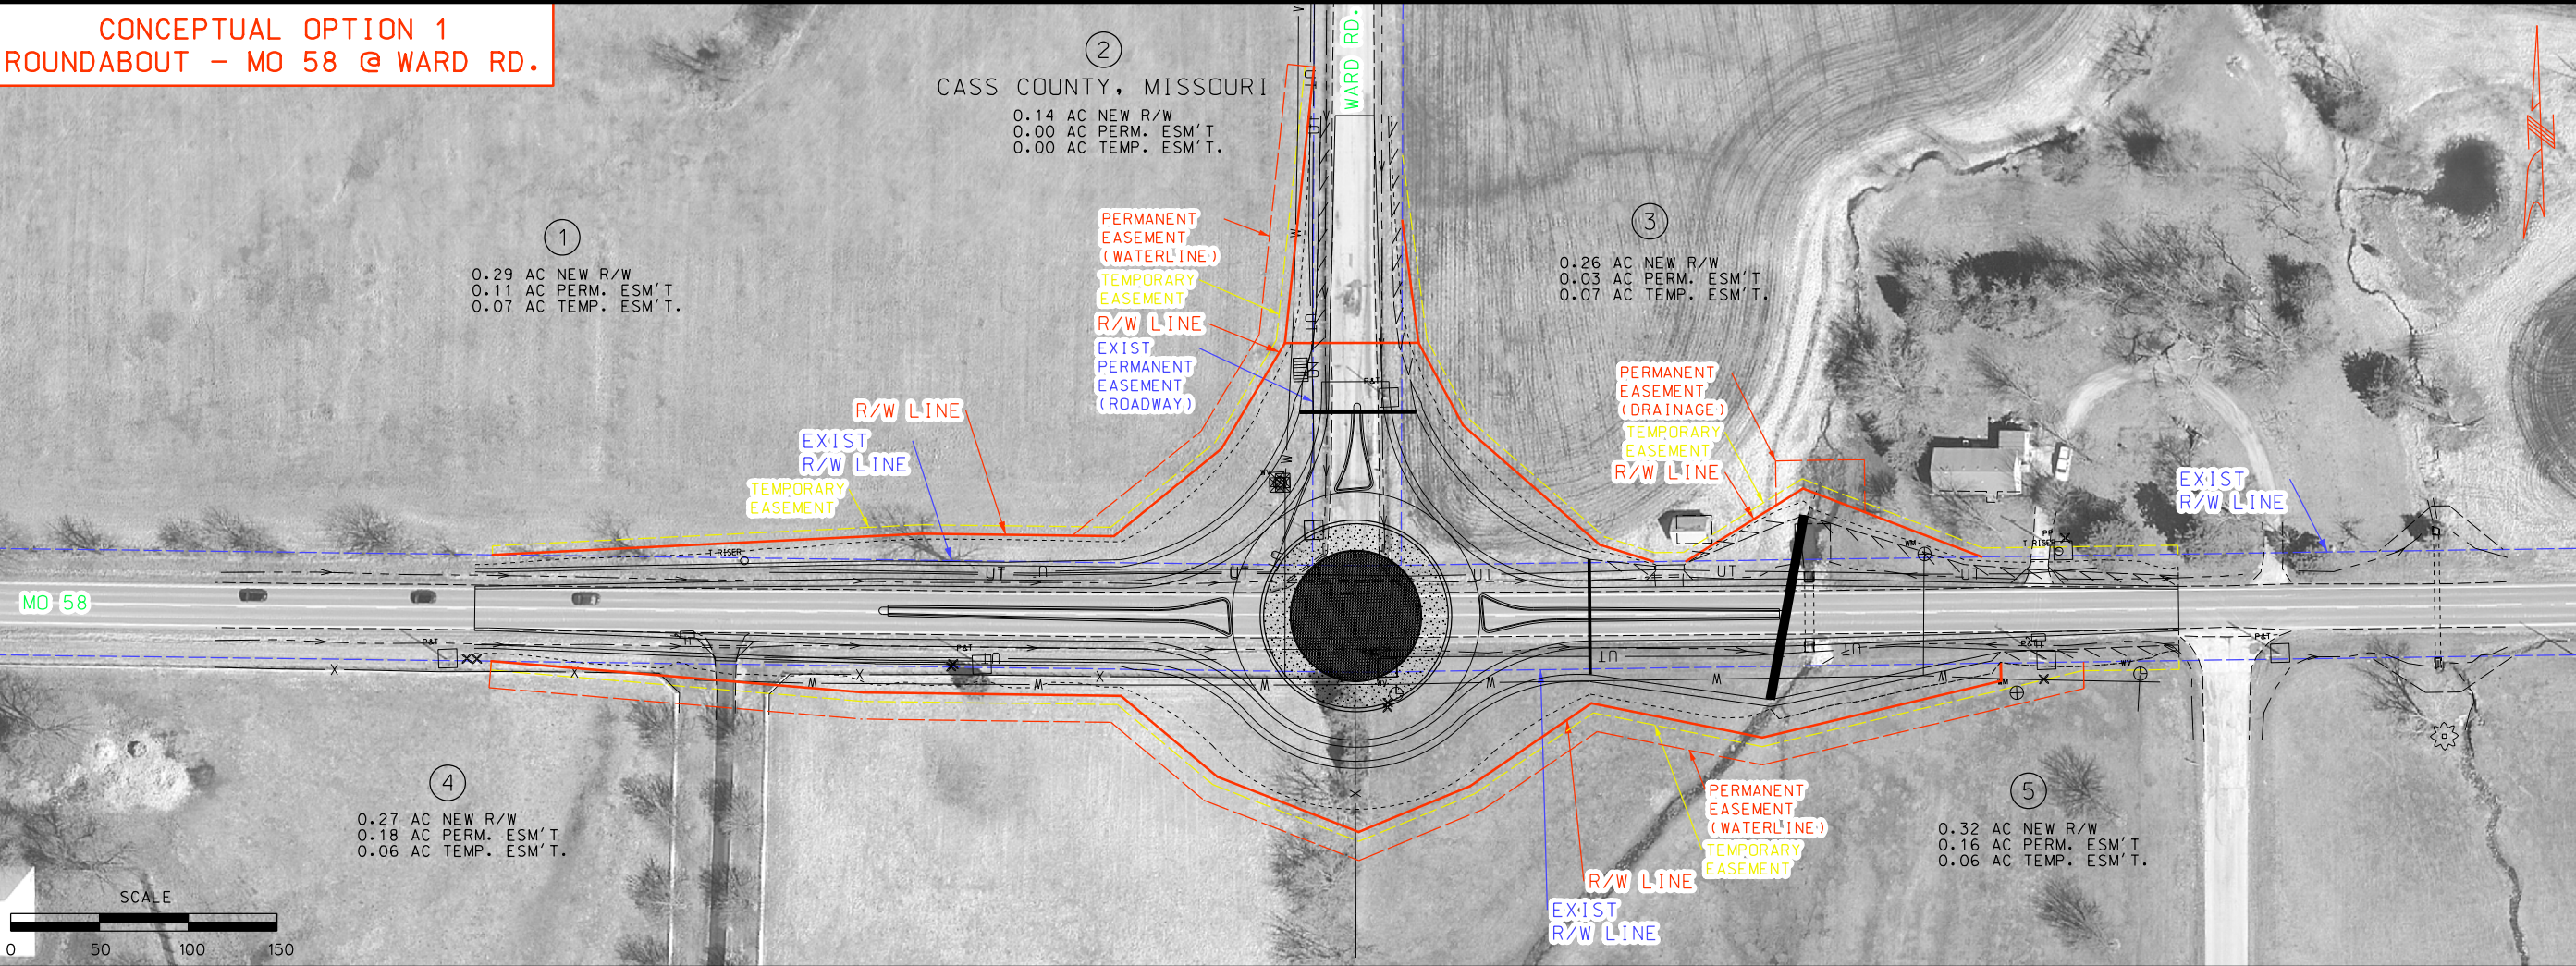

"THIS MEDIA SHOULD NOT BE CONSIDERED A CERTIFIED DOCUMENT."

DATE PREPARED 2/21/2019	
ROUTE 58	STATE MO
DISTRICT KC	SHEET NO. 3
COUNTY CASS	
JOB NO. J4S3273	
CONTRACT ID.	
PROJECT NO.	
BRIDGE NO.	

DATE	DESCRIPTION

MISSOURI HIGHWAYS AND TRANSPORTATION COMMISSION

MoDOT

105 WEST CAPITOL
JEFFERSON CITY, MO 65102
1-888-ASK-MODOT (1-888-275-6636)