




IF A SEAL IS PRESENT ON THIS SHEET IT HAS BEEN ELECTRONICALLY SEALED AND DATED.

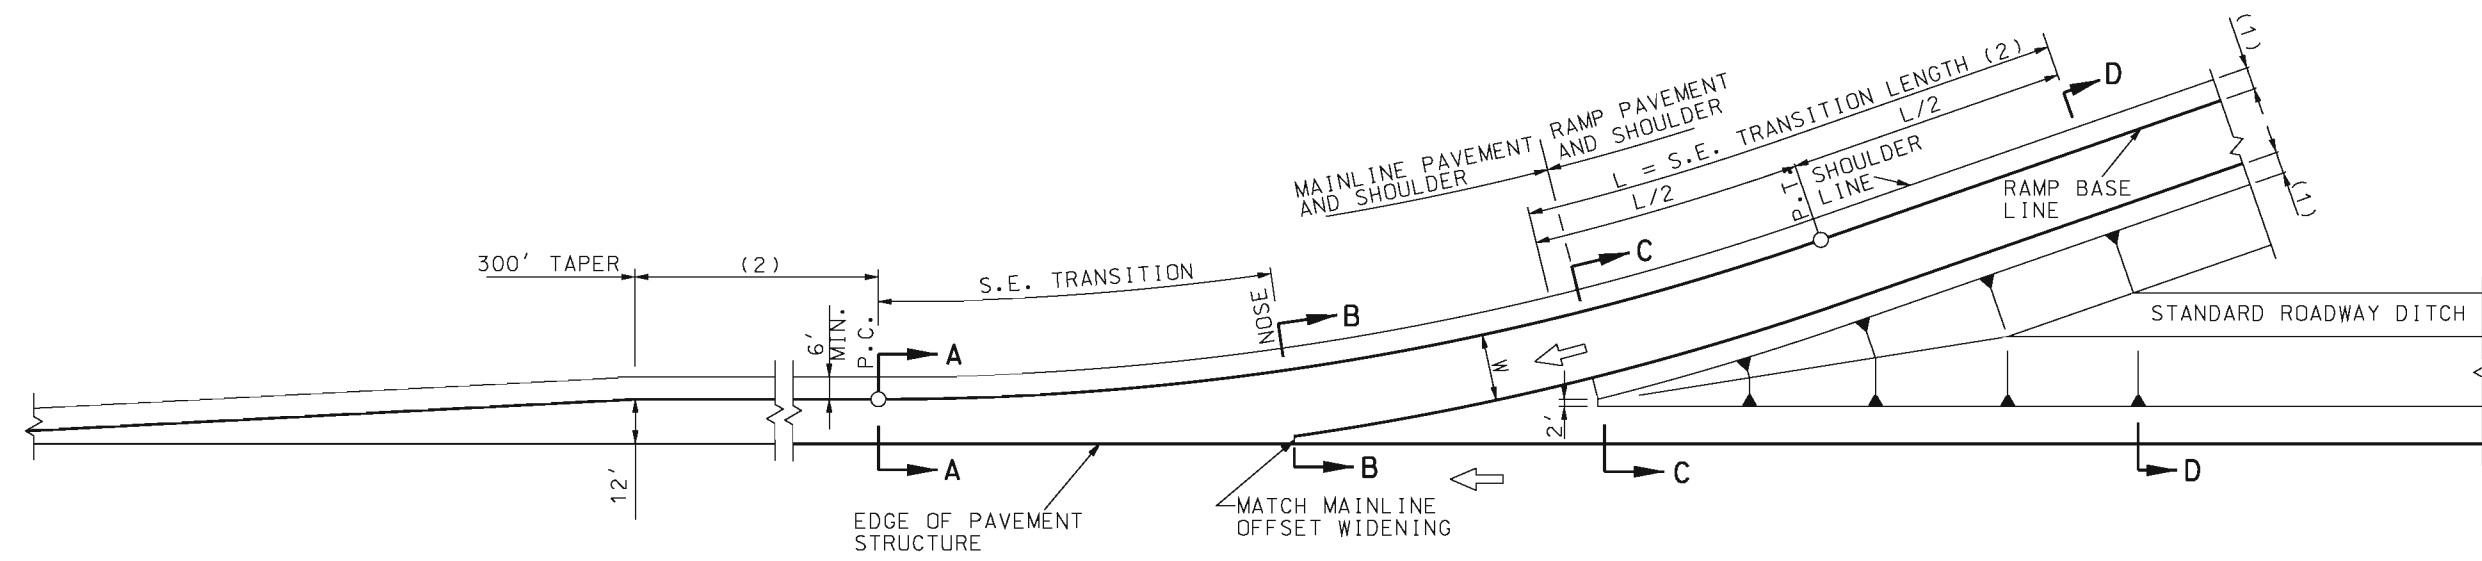


**PLAN VIEW "ON" RAMPS**

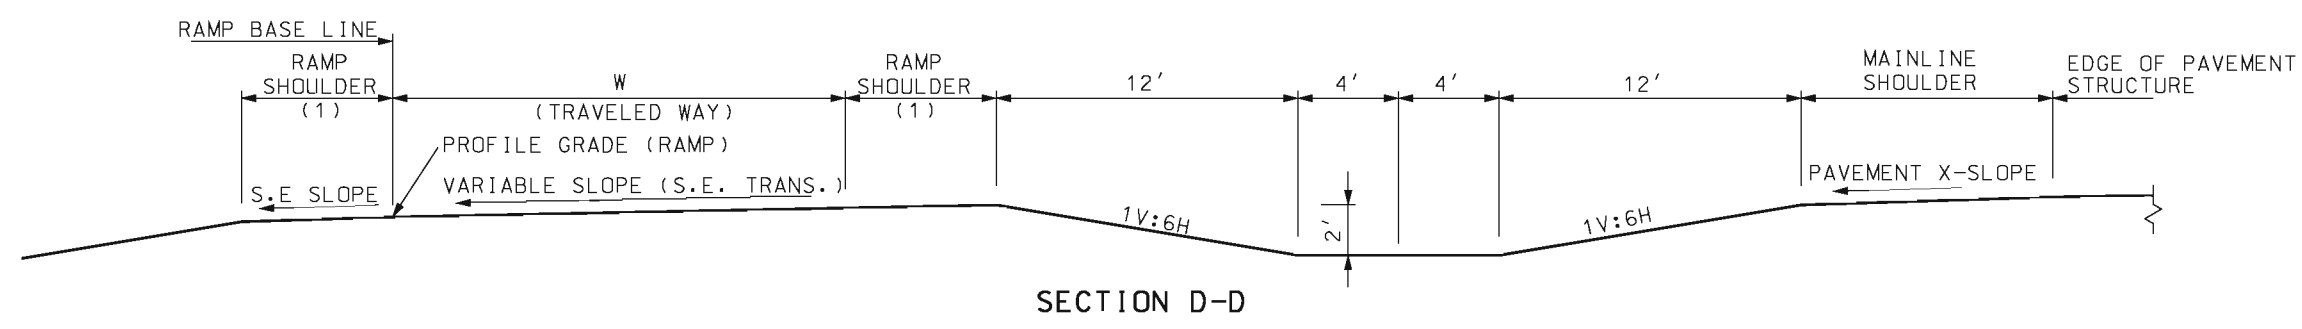


**SECTION D-D**

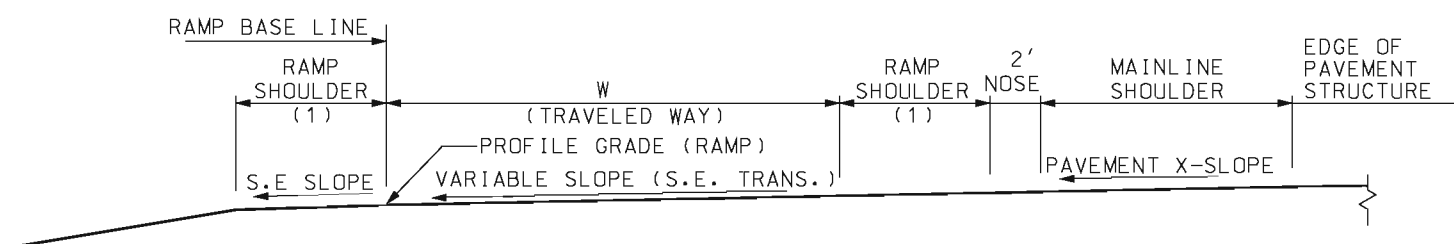

**SECTION C-C**

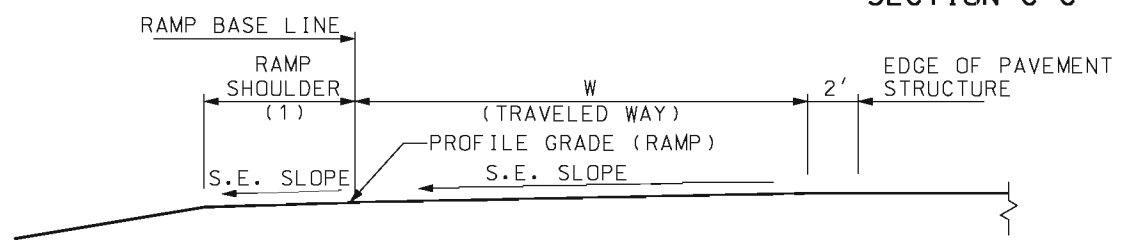

**SECTION B-B**

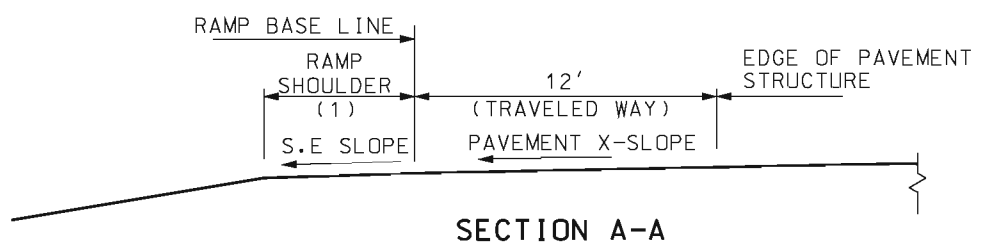

**SECTION A-A**


W	RAMP WIDTH
14'	ONE LANE, ONE WAY OPERATION WITH NO PROVISION FOR PASSING STALLED VEHICLES. DESIGN TRUCK VOLUMES > 5%.
12'	ONE LANE, ONE WAY OPERATION WITH NO PROVISION FOR PASSING STALLED VEHICLES. DESIGN TRUCK VOLUMES ≤ 5%.

**NOTES:**

- (1) FOR RAMP SHOULDER WIDTH, SEE TYPICAL SECTIONS.
- (2) SEE ROADWAY PLANS.

**GENERAL NOTES:**

SEE OTHER DRAWINGS FOR JOINT LAYOUTS AND STRIPING DETAILS.  
 THIS DRAWING IS FOR GENERAL INFORMATION ONLY. FOR ACTUAL CONSTRUCTION DETAILS AND PAVEMENT TYPES, SEE OTHER DRAWINGS.




**MISSOURI HIGHWAYS AND TRANSPORTATION COMMISSION**

105 WEST CAPITOL  
JEFFERSON CITY, MO 65102  
1-888-ASK-MODOT (1-888-275-6636)

**TYPICAL DETAILS ON AND OFF RAMPS**

**DIAMOND INTERCHANGES AND OUTER RAMPS OF CLOVERLEAF INTERCHANGES**

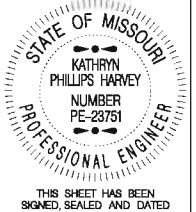


THIS SHEET HAS BEEN SIGNED, SEALED AND DATED ELECTRONICALLY.

**203.40G**


SHEET NO.  
1 OF 2

DATE EFFECTIVE: 10/01/2007  
DATE PREPARED: 8/21/2009

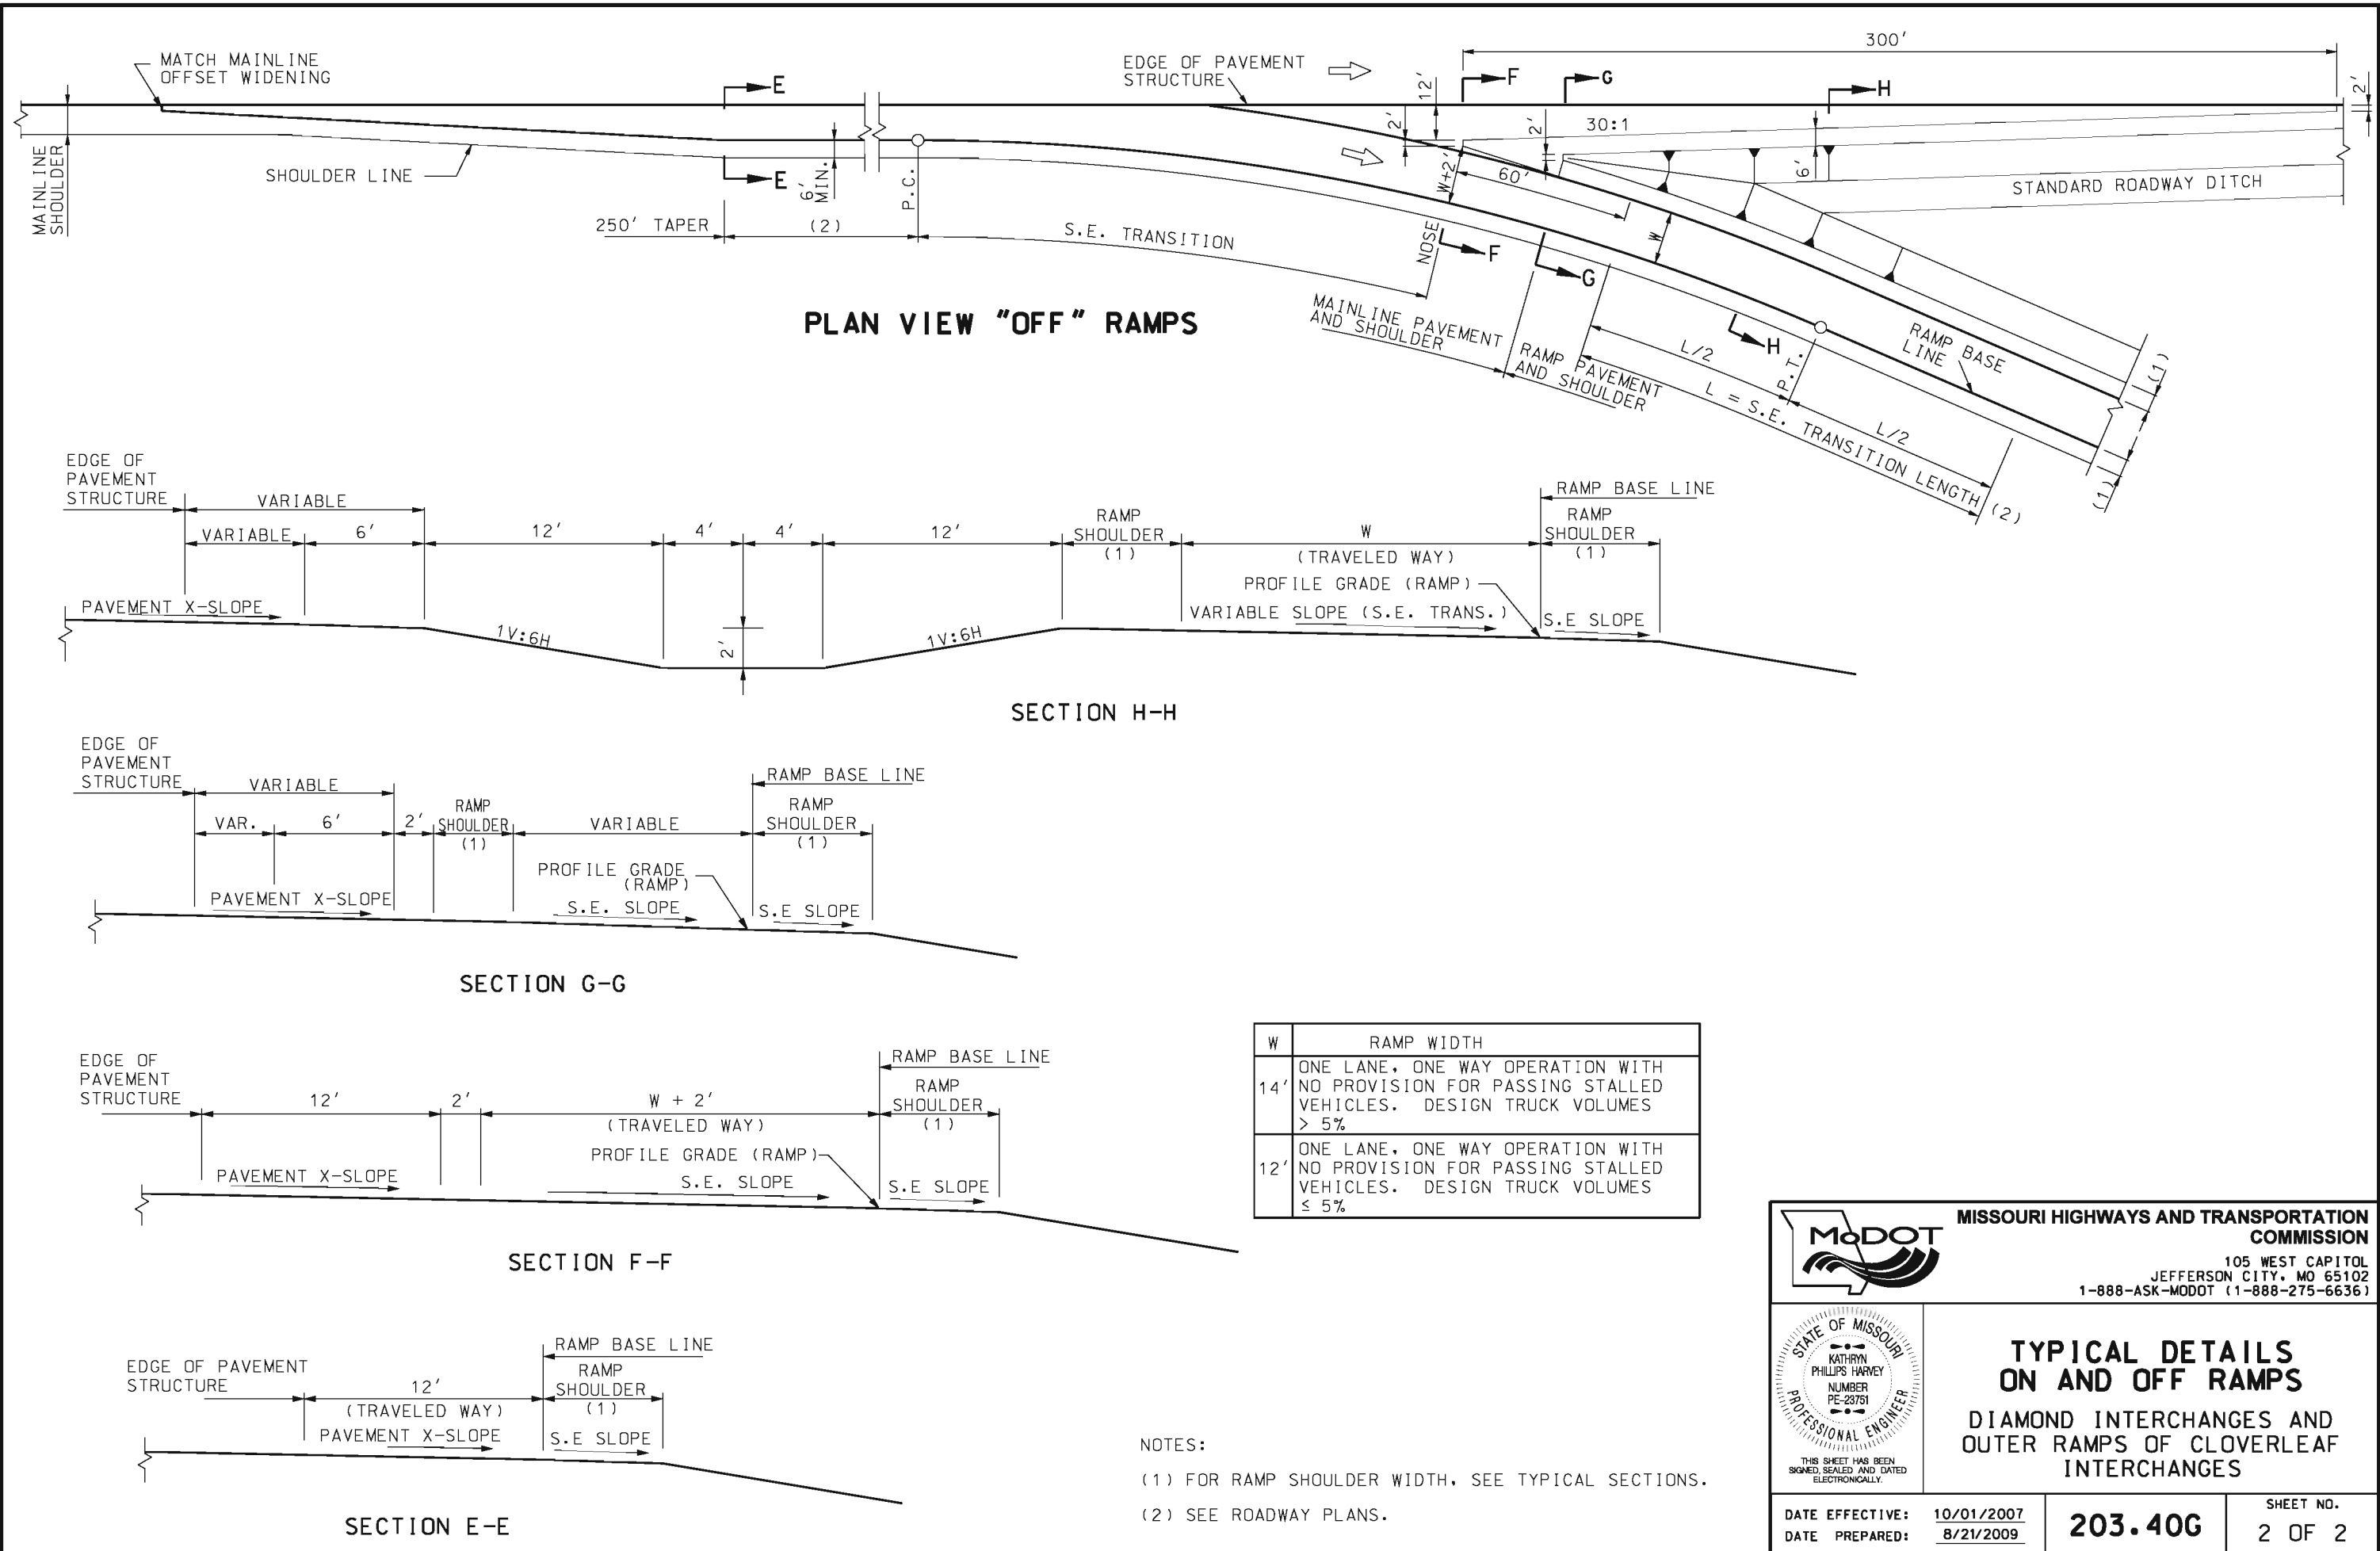

W	RAMP WIDTH
14'	ONE LANE, ONE WAY OPERATION WITH NO PROVISION FOR PASSING STALLED VEHICLES. DESIGN TRUCK VOLUMES > 5%
12'	ONE LANE, ONE WAY OPERATION WITH NO PROVISION FOR PASSING STALLED VEHICLES. DESIGN TRUCK VOLUMES ≤ 5%

NOTES:  
 (1) FOR RAMP SHOULDER WIDTH, SEE TYPICAL SECTIONS.  
 (2) SEE ROADWAY PLANS.




**MISSOURI HIGHWAYS AND TRANSPORTATION COMMISSION**

105 WEST CAPITOL  
JEFFERSON CITY, MO 65102  
1-888-ASK-MODOT (1-888-275-6636)

**TYPICAL DETAILS ON AND OFF RAMPS**

**DIAMOND INTERCHANGES AND OUTER RAMPS OF CLOVERLEAF INTERCHANGES**

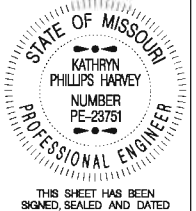

STATE OF MISSOURI  
KATHRYN PHILLIPS HARVEY  
NUMBER PE-23751  
PROFESSIONAL ENGINEER

THIS SHEET HAS BEEN SIGNED, SEALED AND DATED ELECTRONICALLY.

**203.40G**

SHEET NO.  
2 OF 2

DATE EFFECTIVE: 10/01/2007  
DATE PREPARED: 8/21/2009

IF A SEAL IS PRESENT ON THIS SHEET IT HAS BEEN ELECTRONICALLY SEALED AND DATED.