

- LEGEND**
- CONCRETE MEDIAN
 - TRAFFIC FLOW
 - GRASSY AREA

"THIS MEDIA SHOULD NOT BE CONSIDERED A CERTIFIED DOCUMENT."



| | |
|----------------------------|----------------|
| DATE PREPARED 5/14/2019 | |
| ROUTE | STATE MO |
| DISTRICT | SHEET NO. 1 |
| COUNTY ST. LOUIS CITY | |
| JOB NO. J6S3196 | |
| CONTRACT ID. | |
| PROJECT NO. | |
| BRIDGE NO. | |

| DATE | DESCRIPTION |
|------|-------------|
| | |
| | |
| | |
| | |
| | |
| | |

MISSOURI HIGHWAYS AND TRANSPORTATION COMMISSION

105 WEST CAPITOL
 JEFFERSON CITY, MO 65102
 1-888-ASK-MODOT (1-888-275-6636)

IF A SEAL IS PRESENT ON THIS SHEET IT HAS BEEN ELECTRONICALLY SEALED AND DATED.

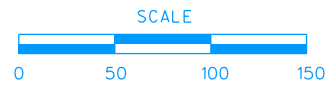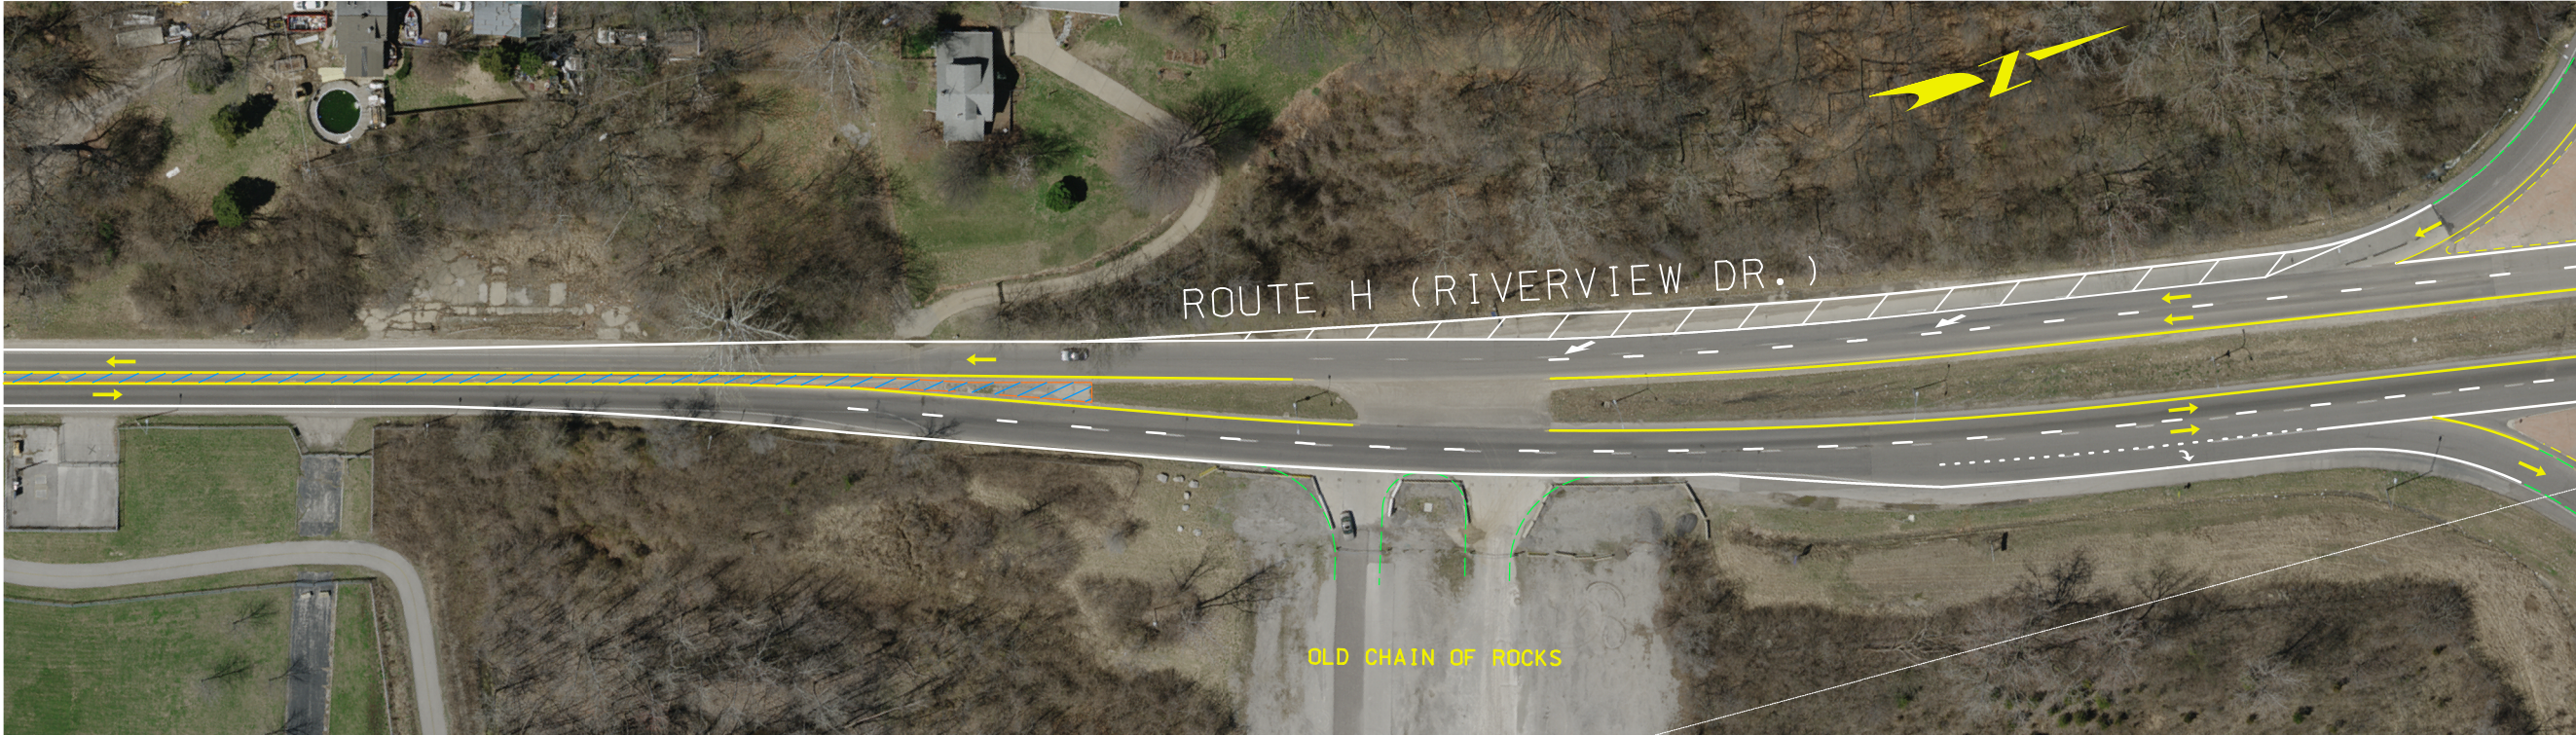

LEGEND

-  CONCRETE MEDIAN
-  TRAFFIC FLOW

"THIS MEDIA SHOULD NOT BE CONSIDERED A CERTIFIED DOCUMENT."

DATE PREPARED
5/14/2019

ROUTE STATE
MO

DISTRICT SHEET NO.
6

COUNTY
ST. LOUIS CITY

JOB NO.
J6S3196


CONTRACT ID.

PROJECT NO.

BRIDGE NO.


| DATE | DESCRIPTION |
|------|-------------|
| | |
| | |
| | |
| | |
| | |
| | |
| | |
| | |
| | |
| | |

MISSOURI HIGHWAYS AND TRANSPORTATION COMMISSION



105 WEST CAPITOL
JEFFERSON CITY, MO 65102
1-888-ASK-MODOT (1-888-275-6636)

IF A SEAL IS PRESENT ON THIS SHEET IT HAS BEEN ELECTRONICALLY SEALED AND DATED.

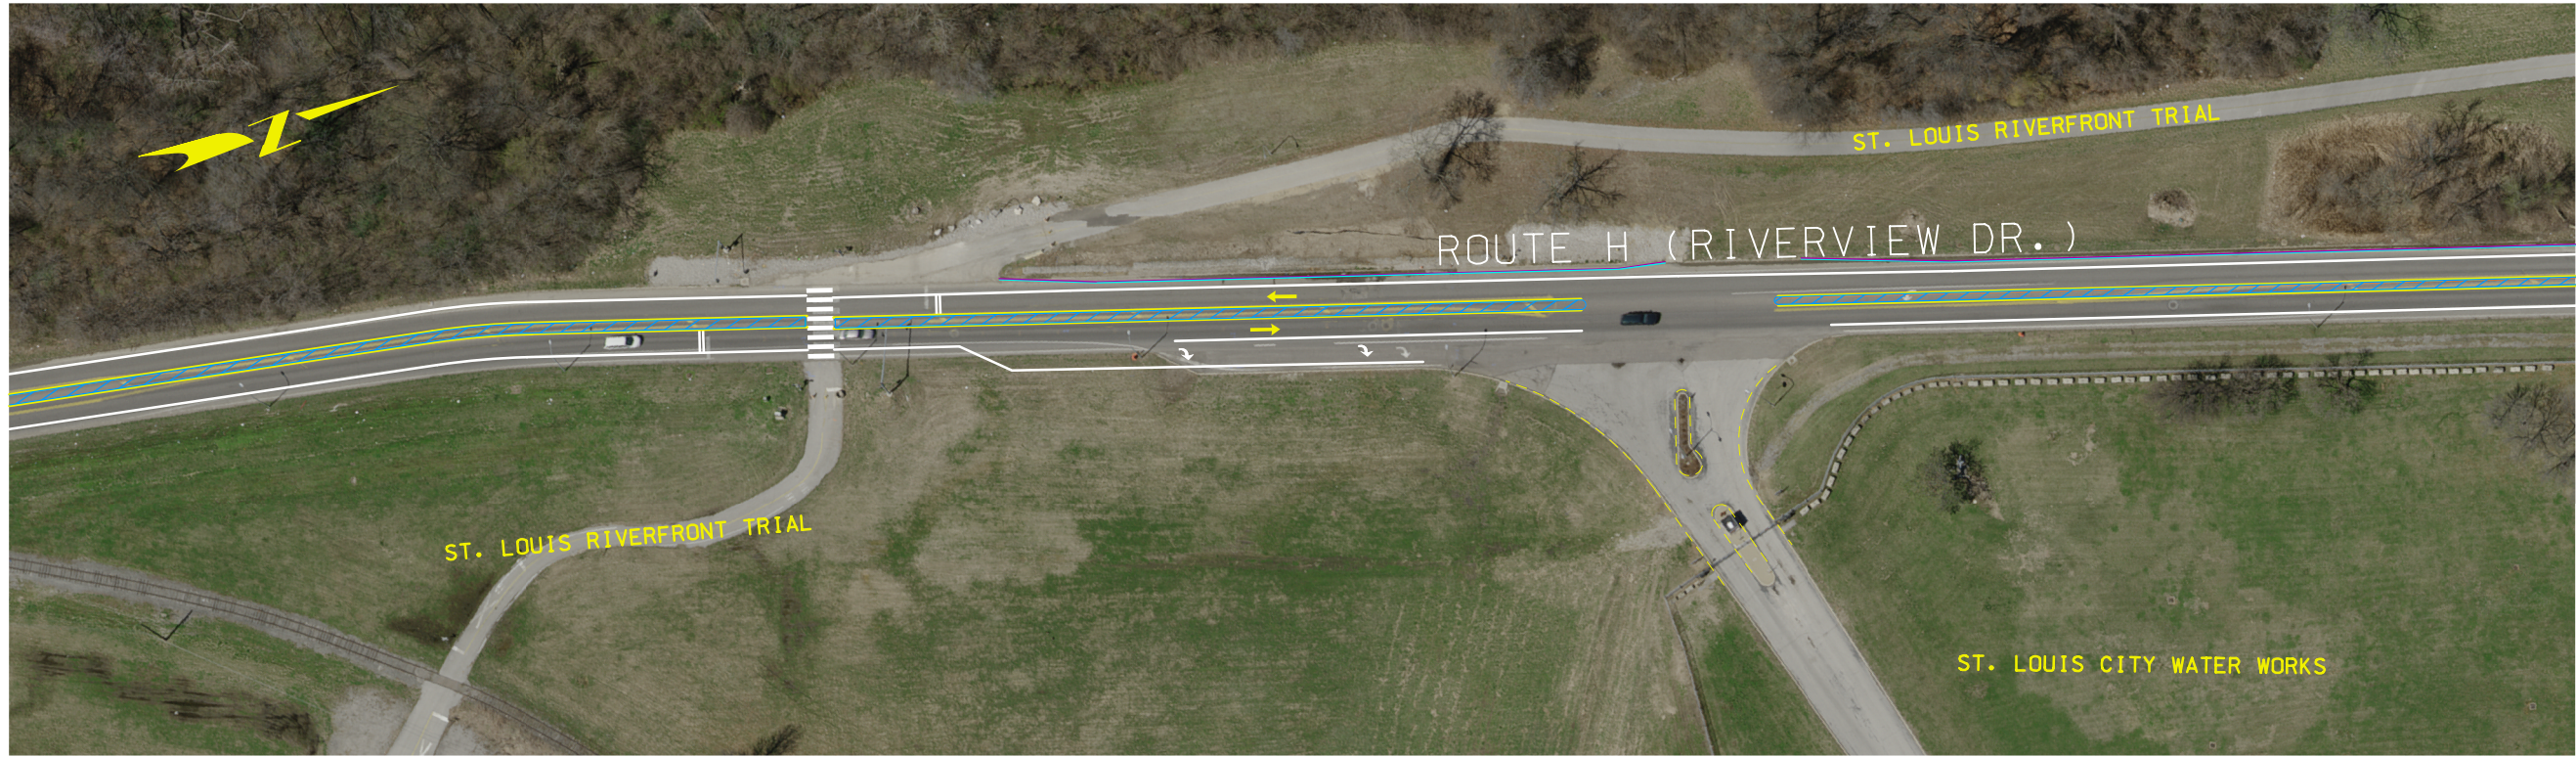

LEGEND

- CONCRETE MEDIUM
- TRAFFIC FLOW

"THIS MEDIA SHOULD NOT BE CONSIDERED A CERTIFIED DOCUMENT."

| | |
|----------------------------|----------------|
| DATE PREPARED 5/14/2019 | |
| ROUTE | STATE MO |
| DISTRICT | SHEET NO. 4 |
| COUNTY ST. LOUIS CITY | |
| JOB NO. J6S3196 | |
| CONTRACT ID. | |
| PROJECT NO. | |
| BRIDGE NO. | |


| DATE | DESCRIPTION |
|------|-------------|
| | |
| | |
| | |
| | |
| | |
| | |
| | |
| | |
| | |
| | |

MISSOURI HIGHWAYS AND TRANSPORTATION COMMISSION



105 WEST CAPITOL
JEFFERSON CITY, MO 65102
1-888-ASK-MODOT (1-888-275-6636)

IF A SEAL IS PRESENT ON THIS SHEET IT HAS BEEN ELECTRONICALLY SEALED AND DATED.

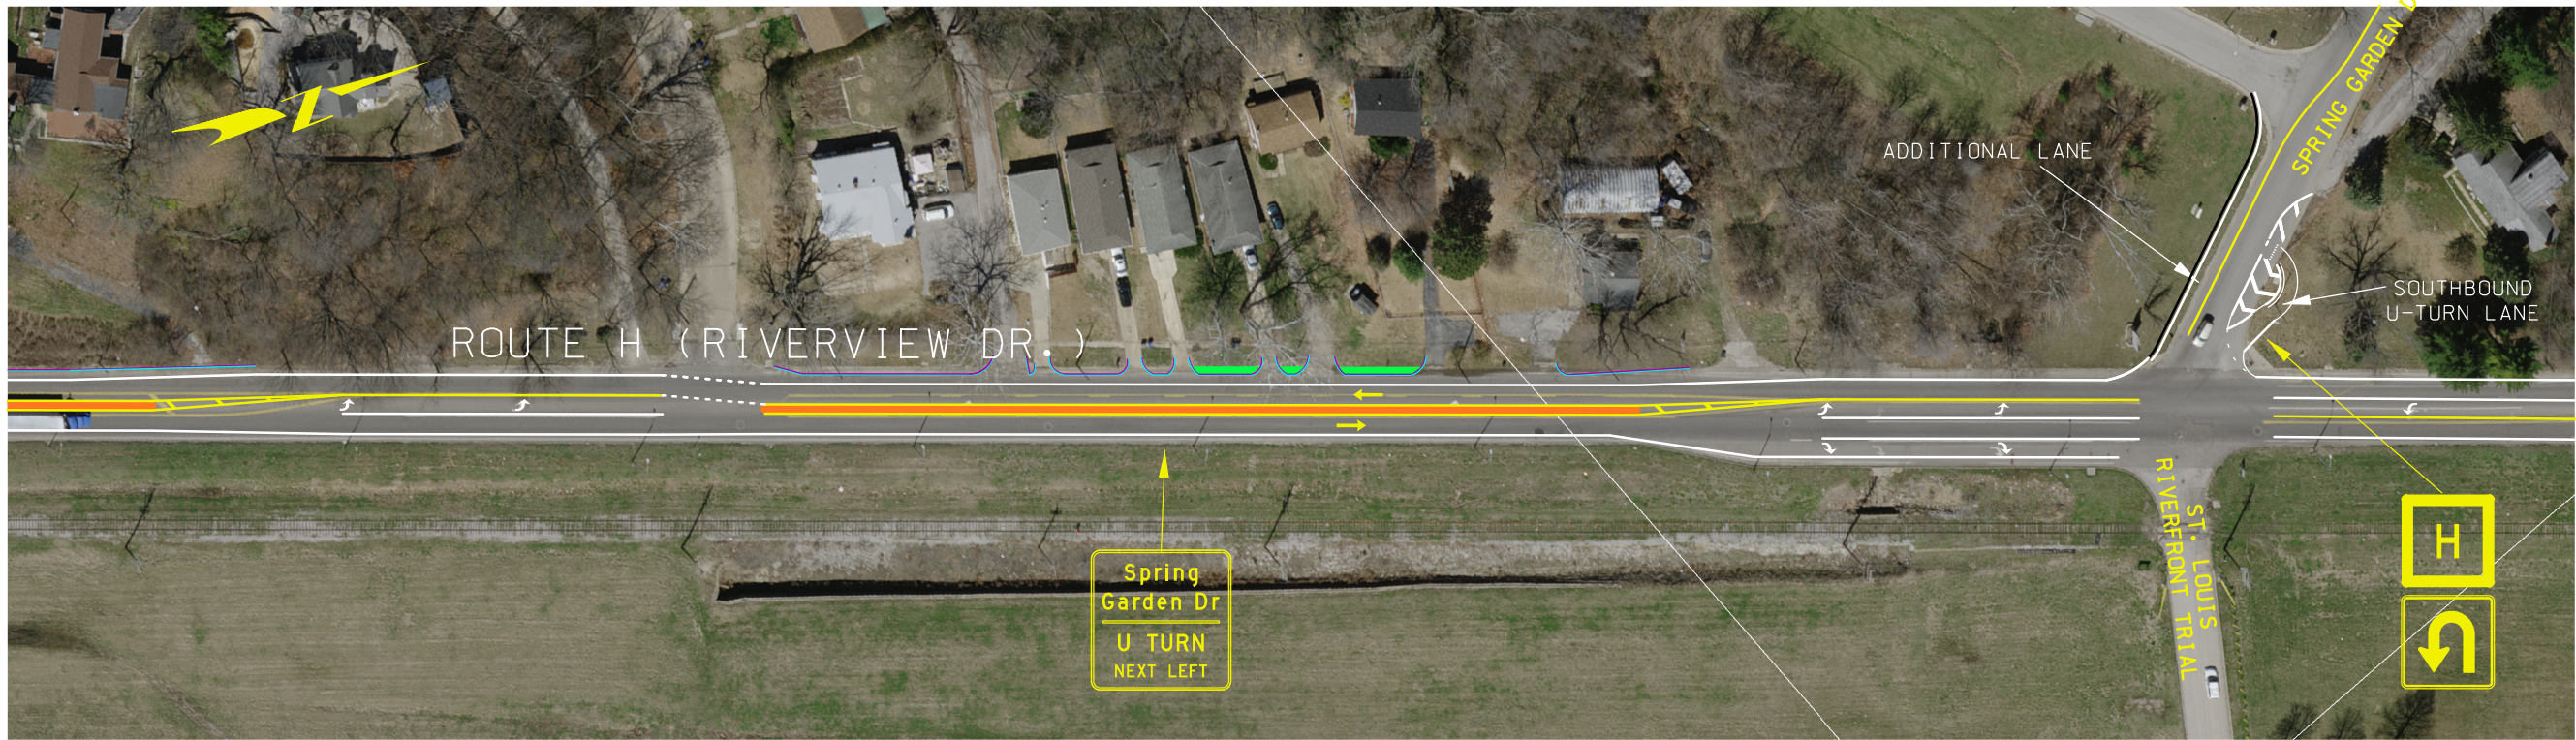

"THIS MEDIA SHOULD NOT BE CONSIDERED A CERTIFIED DOCUMENT."

| | | | |
|----------------|-----------|-----------|--|
| DATE PREPARED | | 5/14/2019 | |
| ROUTE | STATE | MO | |
| DISTRICT | SHEET NO. | 3 | |
| COUNTY | | | |
| ST. LOUIS CITY | | | |
| JOB NO. | | | |
| J6S3196 | | | |
| CONTRACT ID. | | | |
| PROJECT NO. | | | |
| BRIDGE NO. | | | |

| DATE | DESCRIPTION |
|------|-------------|
| | |
| | |
| | |
| | |
| | |
| | |
| | |
| | |
| | |
| | |

MISSOURI HIGHWAYS AND TRANSPORTATION COMMISSION



105 WEST CAPITOL
JEFFERSON CITY, MO 65102
1-888-ASK-MODOT (1-888-275-6636)

IF A SEAL IS PRESENT ON THIS SHEET IT HAS BEEN ELECTRONICALLY SEALED AND DATED.

