
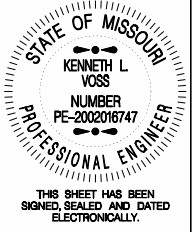



GENERAL NOTES:

LINE POST SPACING SHOULD NOT EXCEED 20' OR THE MANUFACTURER'S RECOMMENDATION.

THIS DRAWING DEPICTS THE OVERLAP OF GUARD CABLE AND GUARDRAIL. IT DOES NOT INDICATE THAT TWO RUNS OF CABLE ARE REQUIRED.

REPAIR SPLICES FOR HIGH-TENSION SYSTEMS SHALL BE NO CLOSER THAN 200' PER CABLE WITHIN A 1,000' RUN. WHEN A REPAIR TO A HIGH-TENSION CABLE REQUIRES SPLICES CLOSER THAN 200', A LONGER SECTION MAY BE REPLACED TO REDUCE THE NUMBER OF SPLICES FROM TURNBUCKLE TO TURNBUCKLE WITH THE ENGINEER'S APPROVAL.

	MISSOURI HIGHWAYS AND TRANSPORTATION COMMISSION 105 WEST CAPITOL JEFFERSON CITY, MO 65102 1-888-ASK-MODOT (1-888-275-6636)	
		<p align="center">HIGH-TENSION GUARD CABLE</p> <p align="center">TANGENTIAL GUARDRAIL OVERLAP</p>
DATE EFFECTIVE: 7/1/2024 DATE PREPARED: 4/10/2024	<p>606.42</p>	SHEET NO. 1 OF 2

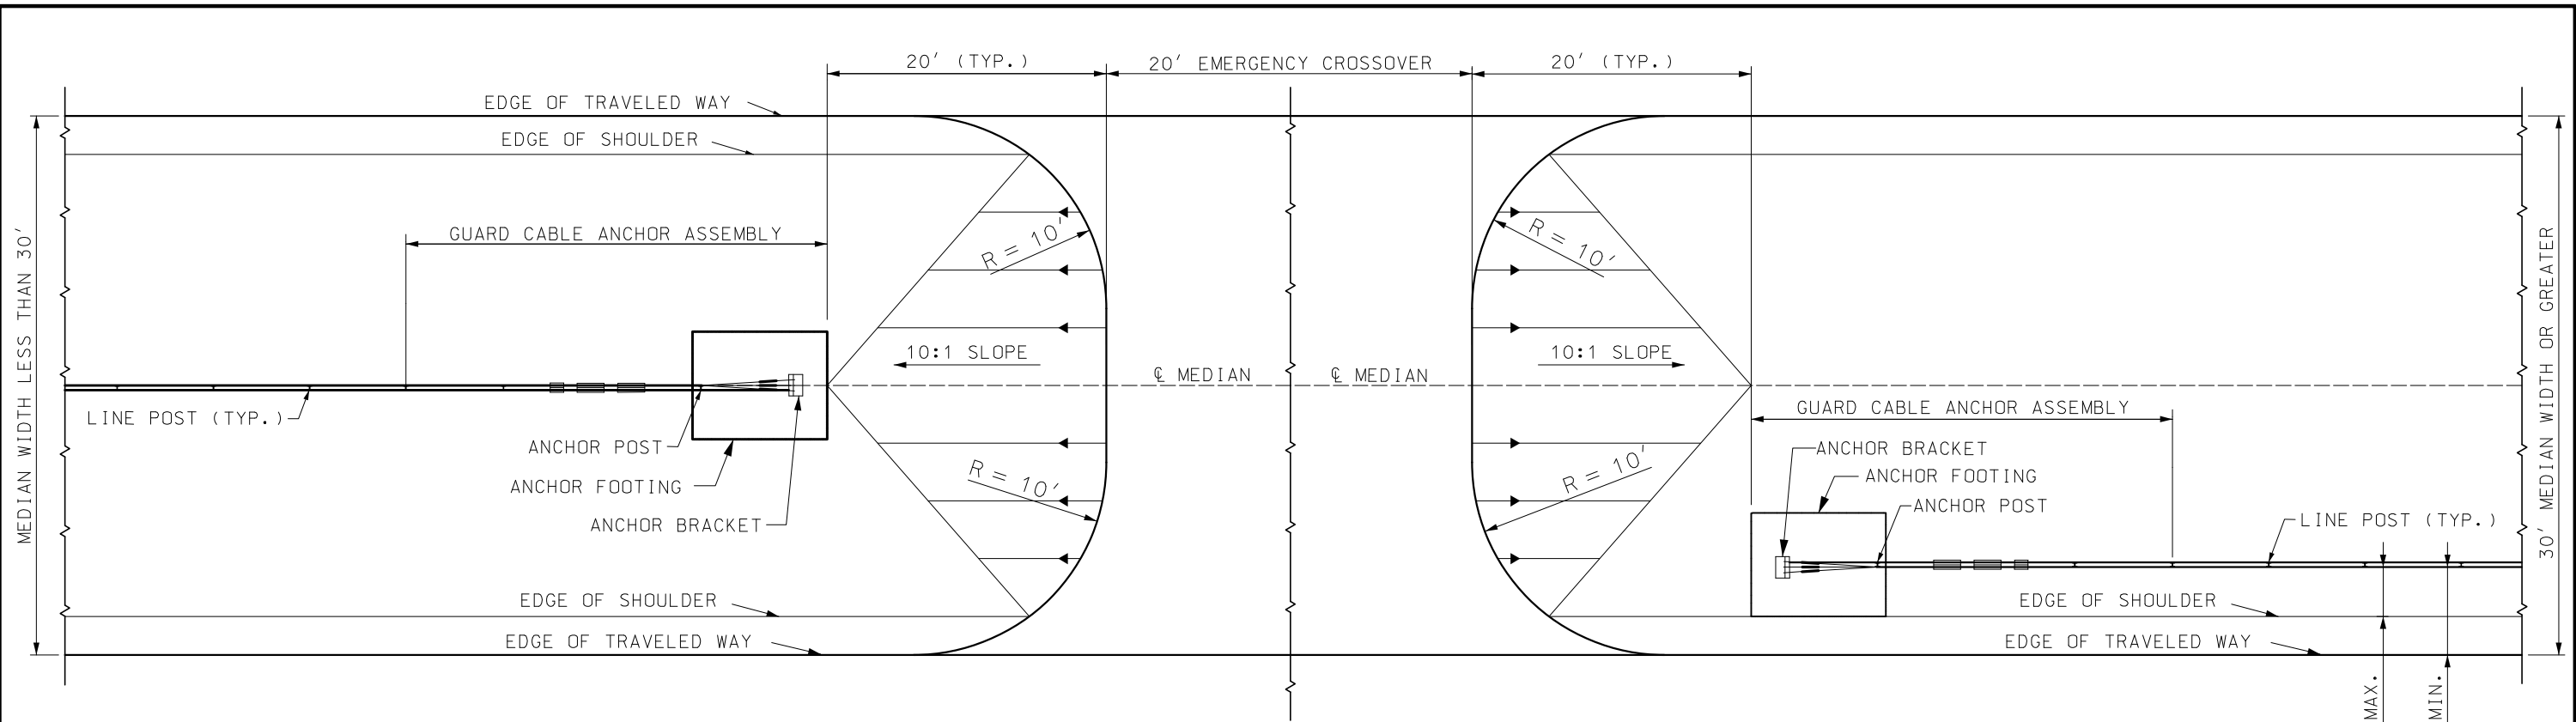


MEDIAN APPLICATION FOR
MEDIAN WIDTH LESS THAN 30'



ROADSIDE APPLICATION FOR
30' MEDIAN WIDTH OR GREATER*

PLAN

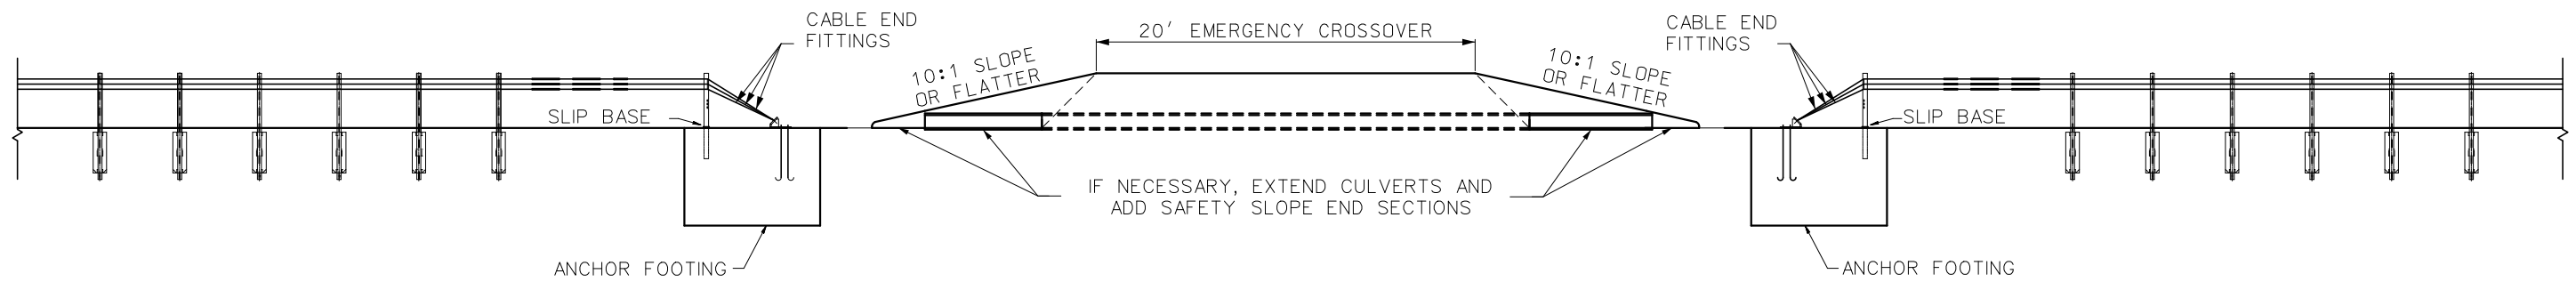* GUARD CABLE CAN BE ON
EITHER SIDE OF MEDIAN



PROFILE

	MISSOURI HIGHWAYS AND TRANSPORTATION COMMISSION 105 WEST CAPITOL JEFFERSON CITY, MO 65102 1-888-ASK-MODOT (1-888-275-6636)	
		HIGH-TENSION GUARD CABLE TRANSITION AT MEDIAN OPENING
DATE EFFECTIVE: 7/1/2024 DATE PREPARED: 4/10/2024	606.42	SHEET NO. 2 OF 2