




Project Website
modot.org/swf44

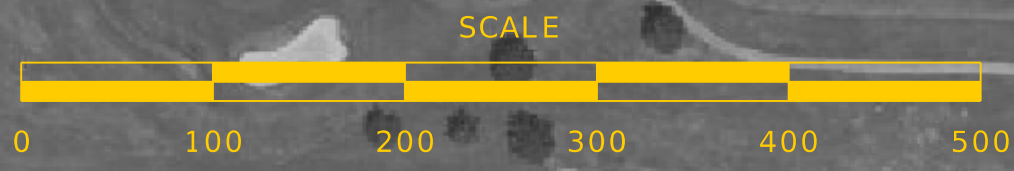

FOUR (4) TOTAL LANES
THREE (3) THUR LANES
ONE (1) ACCEL LANES

THREE (3) TOTAL LANES
ONE (1) THUR LANES
ONE (1) THUR OPTION LANE
ONE (1) DECEL LANES

CURRENT PROJECT UNDER CONSTRUCTION

TWO (2)
LANES

TWO (2)
THRU-LANES
ONE (1)
DECEL-LANE

TWO (2)
THRU-LANES
ONE (1)
AUX.-LANE


TWO (2)
LANES

I-44 EASTBOUND OFF RAMP
US ROUTE 65 SOUTHBOUND ON RAMP



LEGEND

EXISTING ROW
GUARDRAIL
PROPOSED ROADWAY PAVEMENT
PROPOSED ROADWAY SHOULDER
GRADING LIMITS

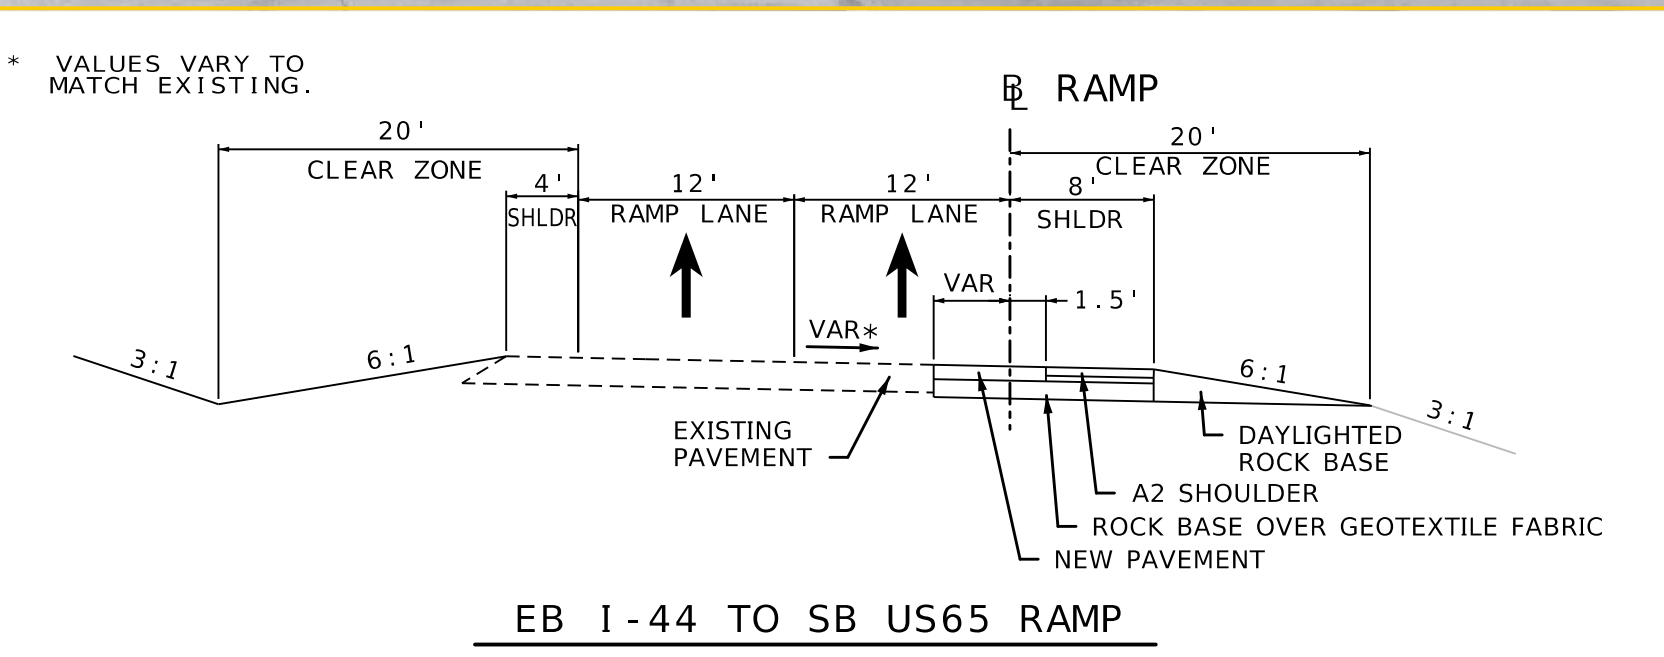

FOUR (4) TOTAL LANES
TWO (2)
THRU-LANES
TWO (2)
AUXILIARY LANES

PRELIMINARY - SUBJECT TO CHANGE

PRELIMINARY -
NOT FOR
CONSTRUCTION

DATE PREPARED
9/17/26

ROUTE
I-44

STATE
MO

DISTRICT
SW

SHEET NO.
1

COUNTY
GREENE

JOB NO.
JST0089

CONTRACT ID.

PROJECT NO.

BRIDGE NO.

DATE	DESCRIPTION

MISSOURI HIGHWAYS AND TRANSPORTATION
COMMISSION

105 WEST CAPITOL
JEFFERSON CITY, MO 65102
1-888-ASK-MODOT (1-888-275-6636)

CMT

© Copyright CMT, Inc.
CRAWFORD, MURPHY & TILLY, INC.
1631 WEST EUNDALE STREET
SPRINGFIELD, MO 65807 (417) 869-6009
ENGINEERING CORPORATION - 000631