
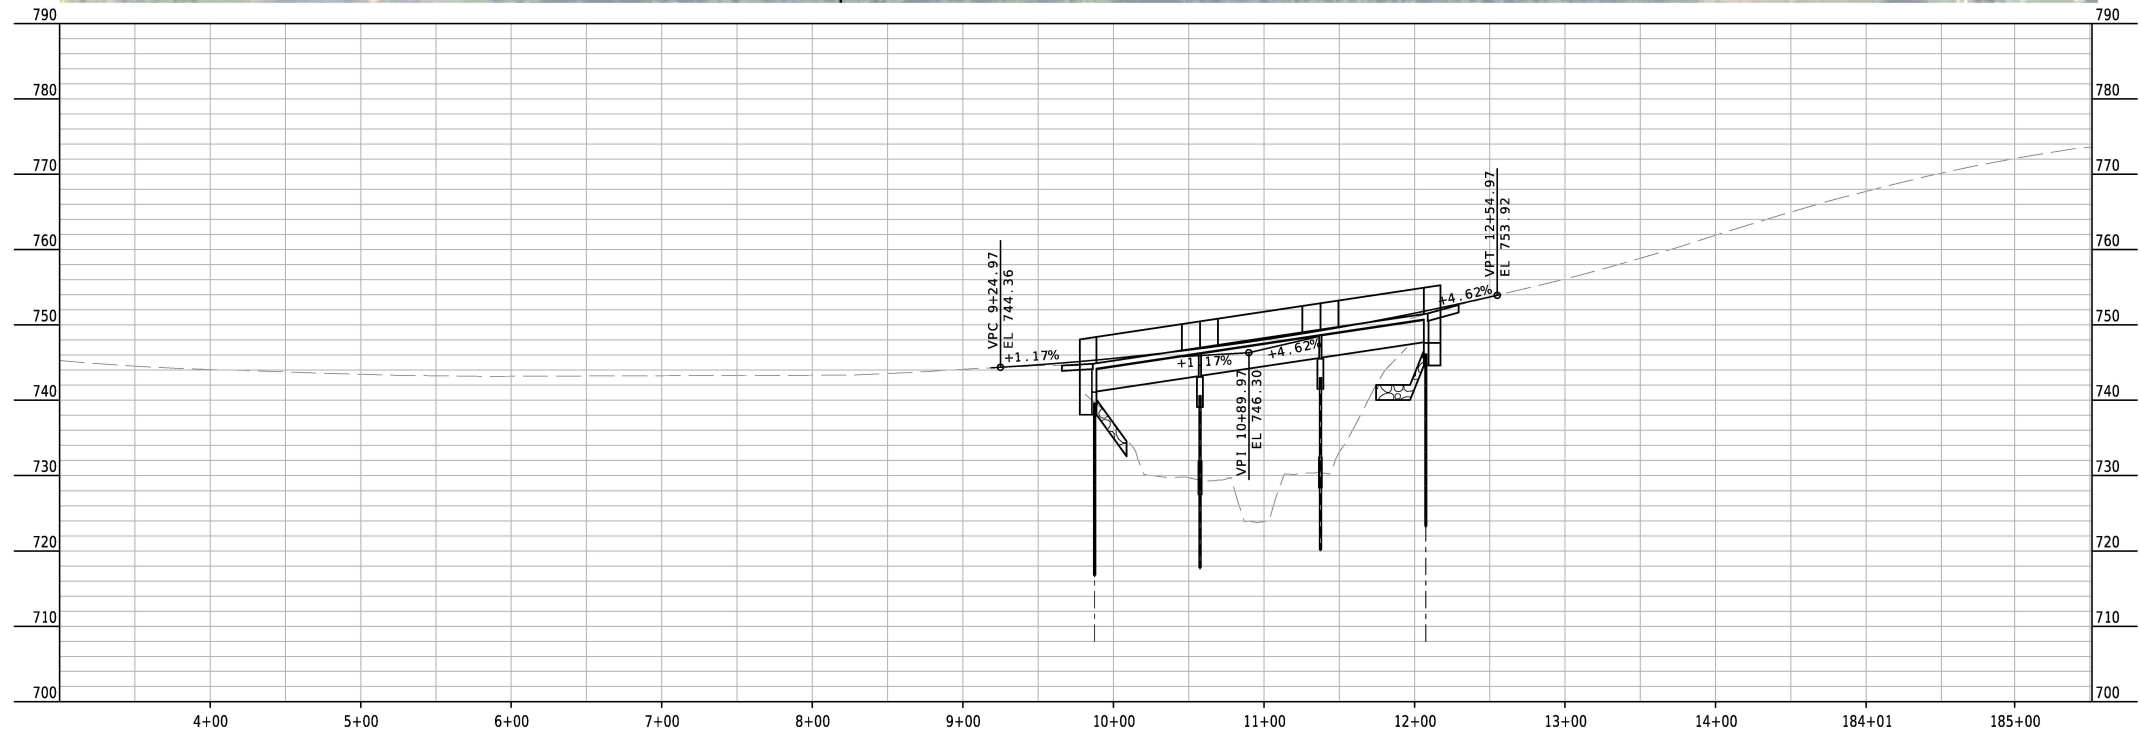


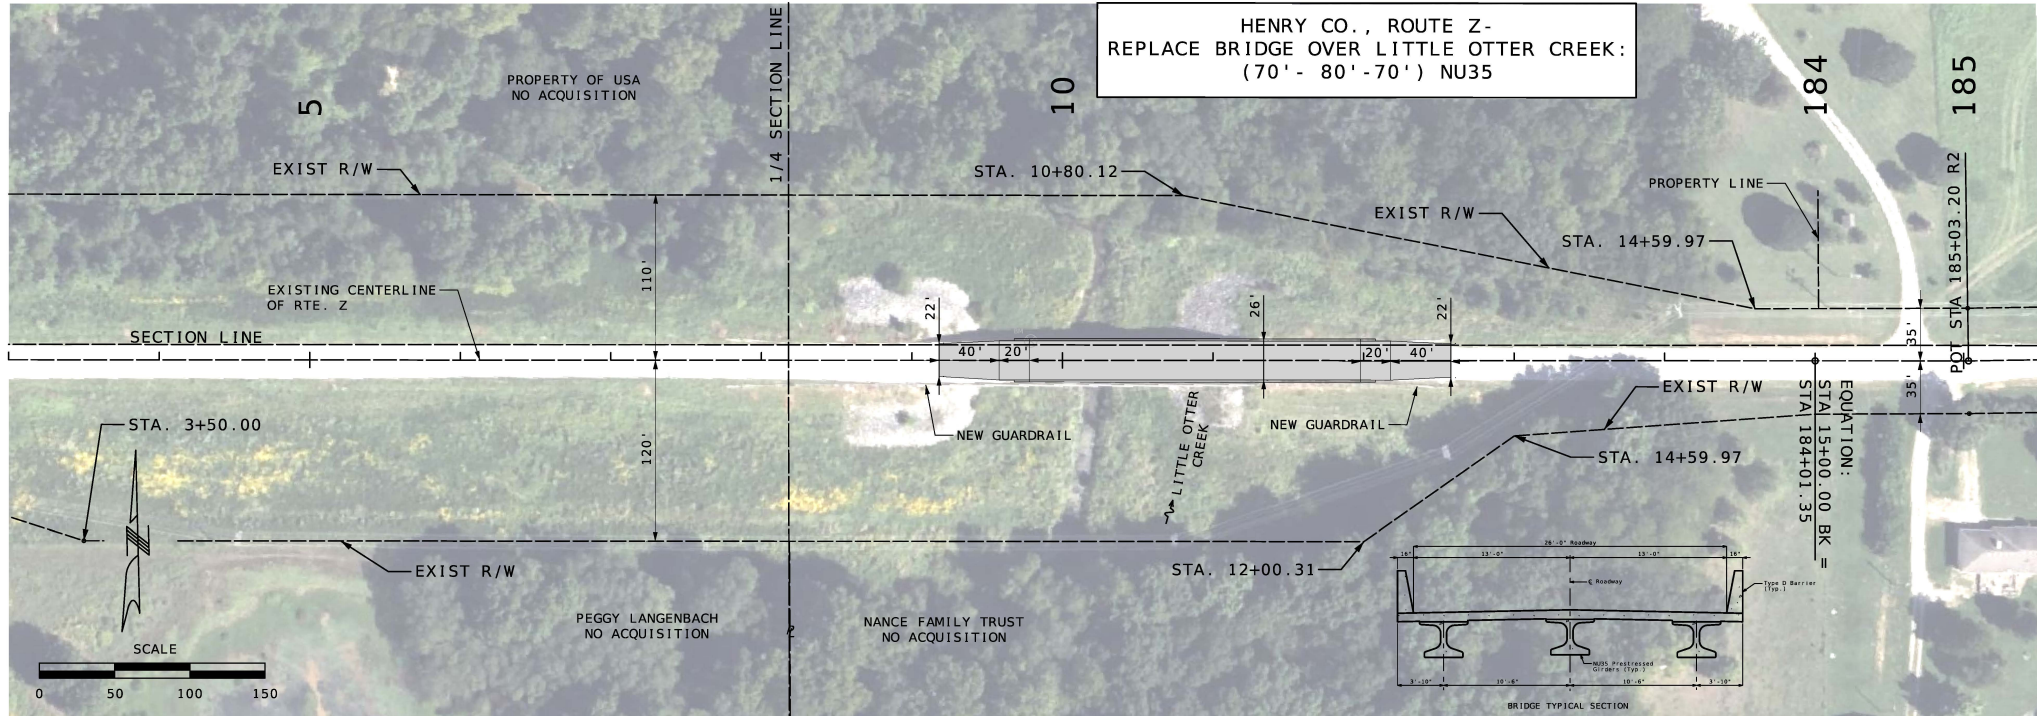

Preliminary
Plans -
NOT FOR
CONSTRUCTION

DATE PREPARED
9/9/2026

ROUTE
Z

STATE
MO

DISTRICT
SW

SHEET NO.
2

COUNTY
HENRY

JOB NO.
J7P3485

CONTRACT ID.

PROJECT NO.

BRIDGE NO.
A9712

DESCRIPTION

DATE

MISSOURI HIGHWAYS AND TRANSPORTATION
COMMISSION

105 WEST CAPITOL
JEFFERSON CITY, MO 65102
1-888-ASK-MODOT (1-888-275-6636)

MoDOT

1-888-ASK-MODOT (1-888-275-6636)

Bartlett & West

607 MONROE ST. SUITE 201 - JEFFERSON CITY, MO 65101
PHONE 573-534-3181
CERTIFICATE OF AUTHORITY NO. 000167 - ENGINEERING
WWW.BARTLETTWEST.COM

pw://bartwest-pw.bentley.com/bartwest-pw-04/Documents/19000/19421.J61 - Kaysinger Basin Bridge Bundle/OpenRoads Designer/plan_sheets/Exhibits/12_A9712/RteZ - Plan sheet 2 of 4