

City of Ferguson  
110 Church Street  
Ferguson, MO 63135

**Florissant Road Street Improvements STP 5583(607)**  
WDG No. 9703-20-4

**ADDENDUM #1**

Page 1 of 5

Date: November 16<sup>th</sup>, 2021

To: All Contract Bidders of Record

**Acknowledge receipt of this Addendum by inserting its number in the Bid Proposal Form.** Failure to do so may subject bidder to disqualification. This Addendum forms a part of the Contract Documents and is attached. It modifies them as follows:

GENERAL INFORMATION FOR BIDDING CONTRACTORS, RESULTING FROM QUESTIONS FROM BIDDERS. REVISED PLANS & SPECIFICATIONS WILL **NOT** BE ISSUED.

**MODIFY SHEETS, SPECIFICATION, BID PROPOSAL OF ADDENDUM #1 AS FOLLOWS:**

**GENERAL:**

Revisions:

- Bid Specifications:
  - a. Letting date will be changed to December 10<sup>th</sup> 2021.
  - b. On Attachment A, Line Item for detector loops to be removed and replaced with the unit of measurement being per EACH.
- Bid Plans:
  - a. Eliminate Butt Joint at Royal Avenue. Milling to be reduced to just the North Florissant Road area. This can be found on Sheet 3.9

Clarifications:

- When milling, the contractor is to mill around all utilities with or without a concrete collar. Asphalt will be removed and replaced, no adjustment to grade should be necessary.

**END OF ADDENDUM #1**

# INVITATION TO BID

Sealed proposals for the improvements of the **FLORISSANT ROAD IMPROVEMENTS**, will be received by the CITY OF FERGUSON, Ferguson, Missouri, at Ferguson City Hall office located at 110 Church Street on **December 10<sup>th</sup>, 2021 at 11 A.M.** Due to current public health concerns, submit bids in PDF electronic file format. All bids shall be submitted by Email Transmittal; subject line to Include “**FLORISSANT ROAD IMPROVEMENTS (Bid Submittal)**”. Send bids the City of Ferguson, at email address: [dboyce@fergusoncity.com](mailto:dboyce@fergusoncity.com). Copy submittal email to Weis Design Group, at email address: [wgd@weisdesigngroup.com](mailto:wgd@weisdesigngroup.com). Email submittals received by the City of Ferguson after said time will not be considered.

The proposed work includes the furnishing of materials, tools, equipment and labor necessary for the construction of approximately 1.5 miles of street milling, average 2"asphalt overlay, sidewalk reconstruction, stamp colored concrete crosswalk reconstruction in accordance with the plans and specifications and other items identified in the contract documents. The contractor is responsible for all items of work necessary to complete the project.

**Due to the Coronavirus, only digital copies of the plans and specifications may be obtained on October 8<sup>th</sup>, 2021 from WEIS DESIGN GROUP**, 16296 Westwoods Business Park Dr., Ellisville, MO. 63021 upon a deposit of **Thirty Dollars (\$30.00)** for each set. The deposit will be not be non-refundable.

Each bid must be accompanied by a cashier’s check or certified check, or a Bid Bond executed by the BIDDER and an approved surety company and payable to the CITY, in an amount not less than five percent (5%) of the sum total of the base bid.

Not less than the prevailing hourly rates of wages that the higher of State or Federal Wage Rates shall prevail, or determined by court on appeal, shall be paid to all workers performing work under this Contract.

The DBE goal for this letting is a minimum **16%** of the total contract amount.

All BIDDERS must meet the MoDOT requirements as a CONTRACTOR prior to bid opening in accordance with the Missouri Standard Specification Book for Highway Construction.

A Performance Bond and Payment and Materials Bond are required.

The City of Ferguson hereby notifies all bidders that it will affirmatively ensure that in any contract entered into pursuant to this advertisement, businesses owned and controlled by socially and economically disadvantaged individuals will be afforded full opportunity to submit bids in response to this invitation and will not be discriminated against on the grounds of race, color, religion, creed, sex, age, ancestry, or national origin in consideration for an award.”color, or national origin in consideration for an award.

In accordance with the Davis-Bacon Act, and the Missouri Prevailing Wage Law, the Contractor will be required to comply with the wage and labor requirements and to pay minimum wages in accordance with the schedule of wage rates established by the United States Department of Labor and the Missouri Division of Labor Standards, respectively. The highest rate between the two (Federal and State) for each job classification shall be considered the prevailing wage.




No bid may be withdrawn within thirty (30) days after the scheduled closing time for receipt of bids. The City must first receive MoDOT approval before rejecting bids and awarding the contract. MoDOT will only concur with awarding the contract to the "lowest, responsive, responsible bidder".

The bidder, having examined and being familiar with the local conditions affecting the work, and the contract, contract documents, including the Missouri Highways and Transportation Commission’s “Missouri Standard Specification for Highway Construction, 2020” and most current supplement, and “Missouri Standard Plans for Highway Construction, 2020”.

Bidders are informed that pursuant to Section 285.530, RSMo, as a condition of the award of any contract in excess of five thousand dollars (\$5,000.00), the successful bidder shall, by sworn affidavit and provision of documentation, affirm its enrollment and participation in a federal work authorization program with respect to the employees working in connection to the contracted services. Successful bidders shall also sign an affidavit affirming that it does not knowingly employ any person who is an unauthorized alien in connection to the contracted services (E-Verify).

Missouri law, 292.675 RSMo, requires the Contractor and its subcontractor(s) to provide a ten-hour occupational safety and health administration (OSHA) construction safety program (or a similar program approved by the Missouri Department of Labor and Industrial Relations as a qualified substitute) for their on-site employees (laborers, workmen, drivers, equipment operators and craftsmen) who have not previously completed such a program and are directly engaged in actual construction of the improvement (or working at a nearby or adjacent facility used for construction of the improvement). The Contractor and its subcontractor(s) shall require all such employees to complete this ten-hour program, pursuant to 292.675 RSMo, unless they hold documentation on their prior completion of said program. Penalties for non-compliance include Contractor forfeiture to the City of Ferguson in the amount of \$2,500, plus \$100 per contractor and subcontractor employee for each calendar day such employee is employed beyond the elapsed time period for required program completion under 292.675 RSMo.


|   |  | QUANTITY | UNIT | UNIT PRICE | EXTENDED PRICE |
|---|--|----------|------|------------|----------------|
| <b>CITY OF FERGUSON, MISSOURI - FLORISSANT ROAD</b> |  |          |      |            |                |
| <b>ROADWAY</b>                                      |  |          |      |            |                |
| 1   | Mobilization   | 1        | LS   |            | \$ -           |
| 2   | TemporaryTraffic Control Signs                                     | 399      | SF   |            | \$ -           |
| 3   | Relocate TemporaryTraffic Control Signs                            | 378      | SF   |            | \$ -           |
| 4   | Traffic Channelizer (Trim-Line)                                    | 200      | EA   |            | \$ -           |
| 5   | Type 3 Moveable Barricade  | 8        | EA   |            | \$ -           |
| 6   | Inlet Checks (Silt Sock)   | 15       | EA   |            | \$ -           |
| 7   | Remove & Replace 6" Vertical Concrete Curb and Gutter              | 230      | LF   |            | \$ -           |
| 8   | Remove & Replace Stamped Concrete Ribbon                           | 20       | SY   |            | \$ -           |
| 9   | 2" Mill Existing Pavement  | 43,645   | SY   |            | \$ -           |
| 10  | Remove and Replace Magnetic Detector Loops                         | 6        | EA   |            | \$ -           |
| 11  | Remove & Replace Driveway Apron                                    | 20       | SY   |            | \$ -           |
| 12  | 2" Fibrous Asphalt Concrete Surface Course (BP-1)                  | 4,908    | TN   |            | \$ -           |
| 13  | Tack Coat  | 4,365    | GAL  |            | \$ -           |
| 14  | Rubberized Joint Sealant   | 16,215   | LF   |            | \$ -           |
| 15  | Butt Joints  | 26       | EA   |            | \$ -           |
| 16  | Painted 4" Solid White Striping                                    | 1,143    | LF   |            | \$ -           |
| 17  | Painted 4" Dashed Lane White Striping                              | 12,999   | LF   |            | \$ -           |
| 18  | Painted 4" Dashed Lane Yellow Striping                             | 2,151    | LF   |            | \$ -           |
| 19  | Painted 4" Double Solid Yellow Striping                            | 13,563   | LF   |            | \$ -           |
| 20  | Painted White 24"W Stop Bar Striping                               | 634      | LF   |            | \$ -           |
| 21  | Pavement Markings (Right Turn Arrows)                              | 3        | EA   |            | \$ -           |
| 22  | Pavement Markings (Left Turn Arrows)                               | 18       | EA   |            | \$ -           |
| 23  | Pavement Markings (Combination Through/Right Turn Arrows)          | 6        | EA   |            | \$ -           |
| 24  | Pavement Markings (Combination Through/Left Turn Arrows)           | 12       | EA   |            | \$ -           |
| 25  | Pavement Markings (Through Arrows)                                 | 13       | EA   |            | \$ -           |
| 26  | Pavement Prep (Clean Curb & Gutter/Remove Weeds)                   | 1        | LS   |            | \$ -           |
| 27  | Changeable Message Sign (Contractor Furnished / Contractor Retail) | 2        | EA   |            | \$ -           |
|   |  |          |      | Subtotal   | \$ -           |
| <b>SPECIFIC PEDESTRIAN ITEMS</b>                    |  |          |      |            |                |
| 28  | Remove and Replace Stamped Colored Concrete Crosswalks             | 25       | SY   |            | \$ -           |
| 29  | Remove and Replace Concrete Sidewalk (4" thick)                    | 46       | SY   |            | \$ -           |
| 30  | Painted White 12"W Crosswalk Line Striping                         | 3,139    | LF   |            | \$ -           |
|   |  |          |      | Subtotal   | \$ -           |
| <b>SPECIFIC BICYCLE ITEMS</b>                       |  |          |      |            |                |
| 31  | Bicycle Chevron Pavement Marking                                   | 78       | EA   |            | \$ -           |
|   |  |          |      | Subtotal   | \$ -           |
| <b>CONSTRUCTION TOTAL:</b>                          |  |          |      |            | <b>\$ -</b>    |

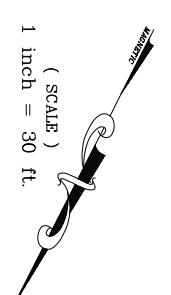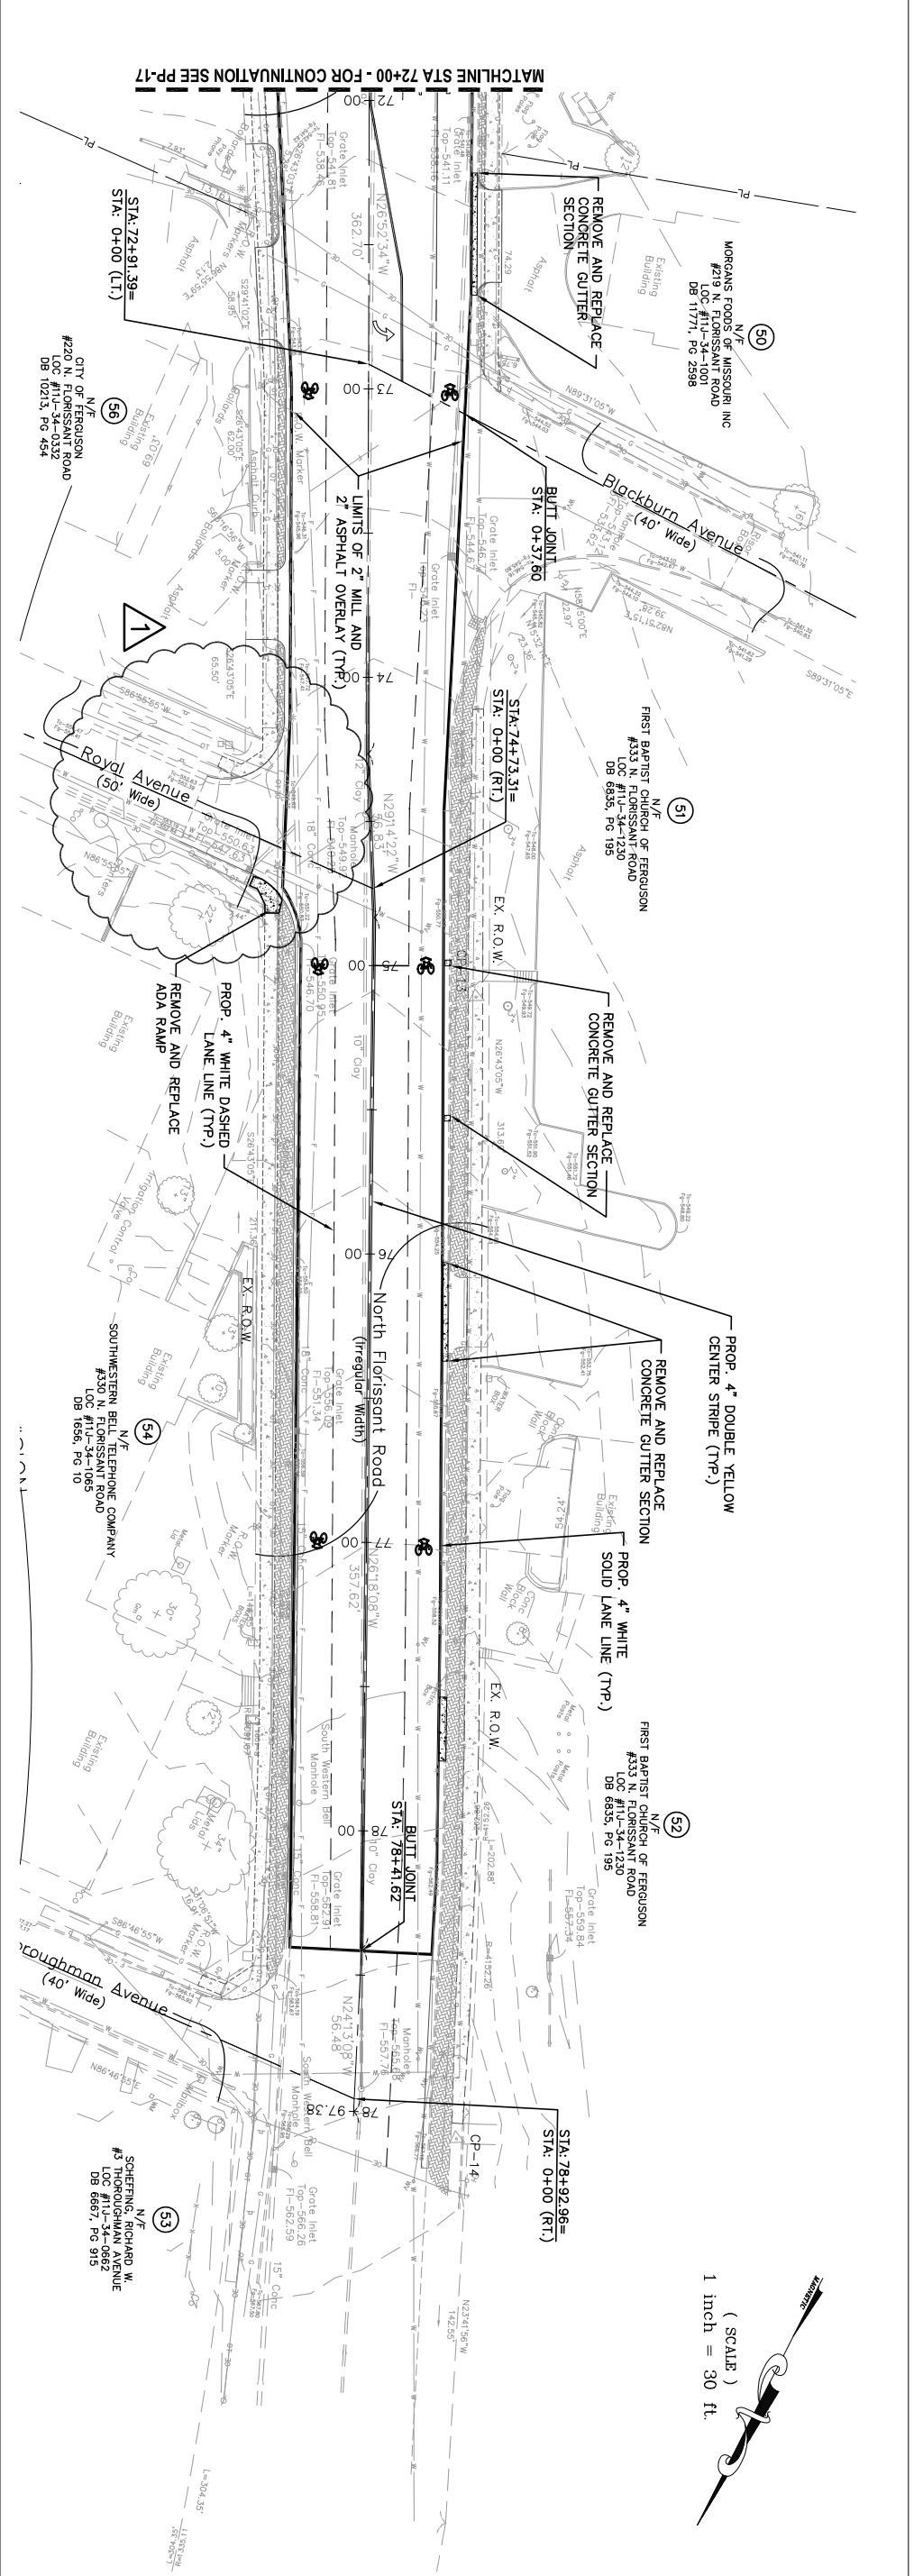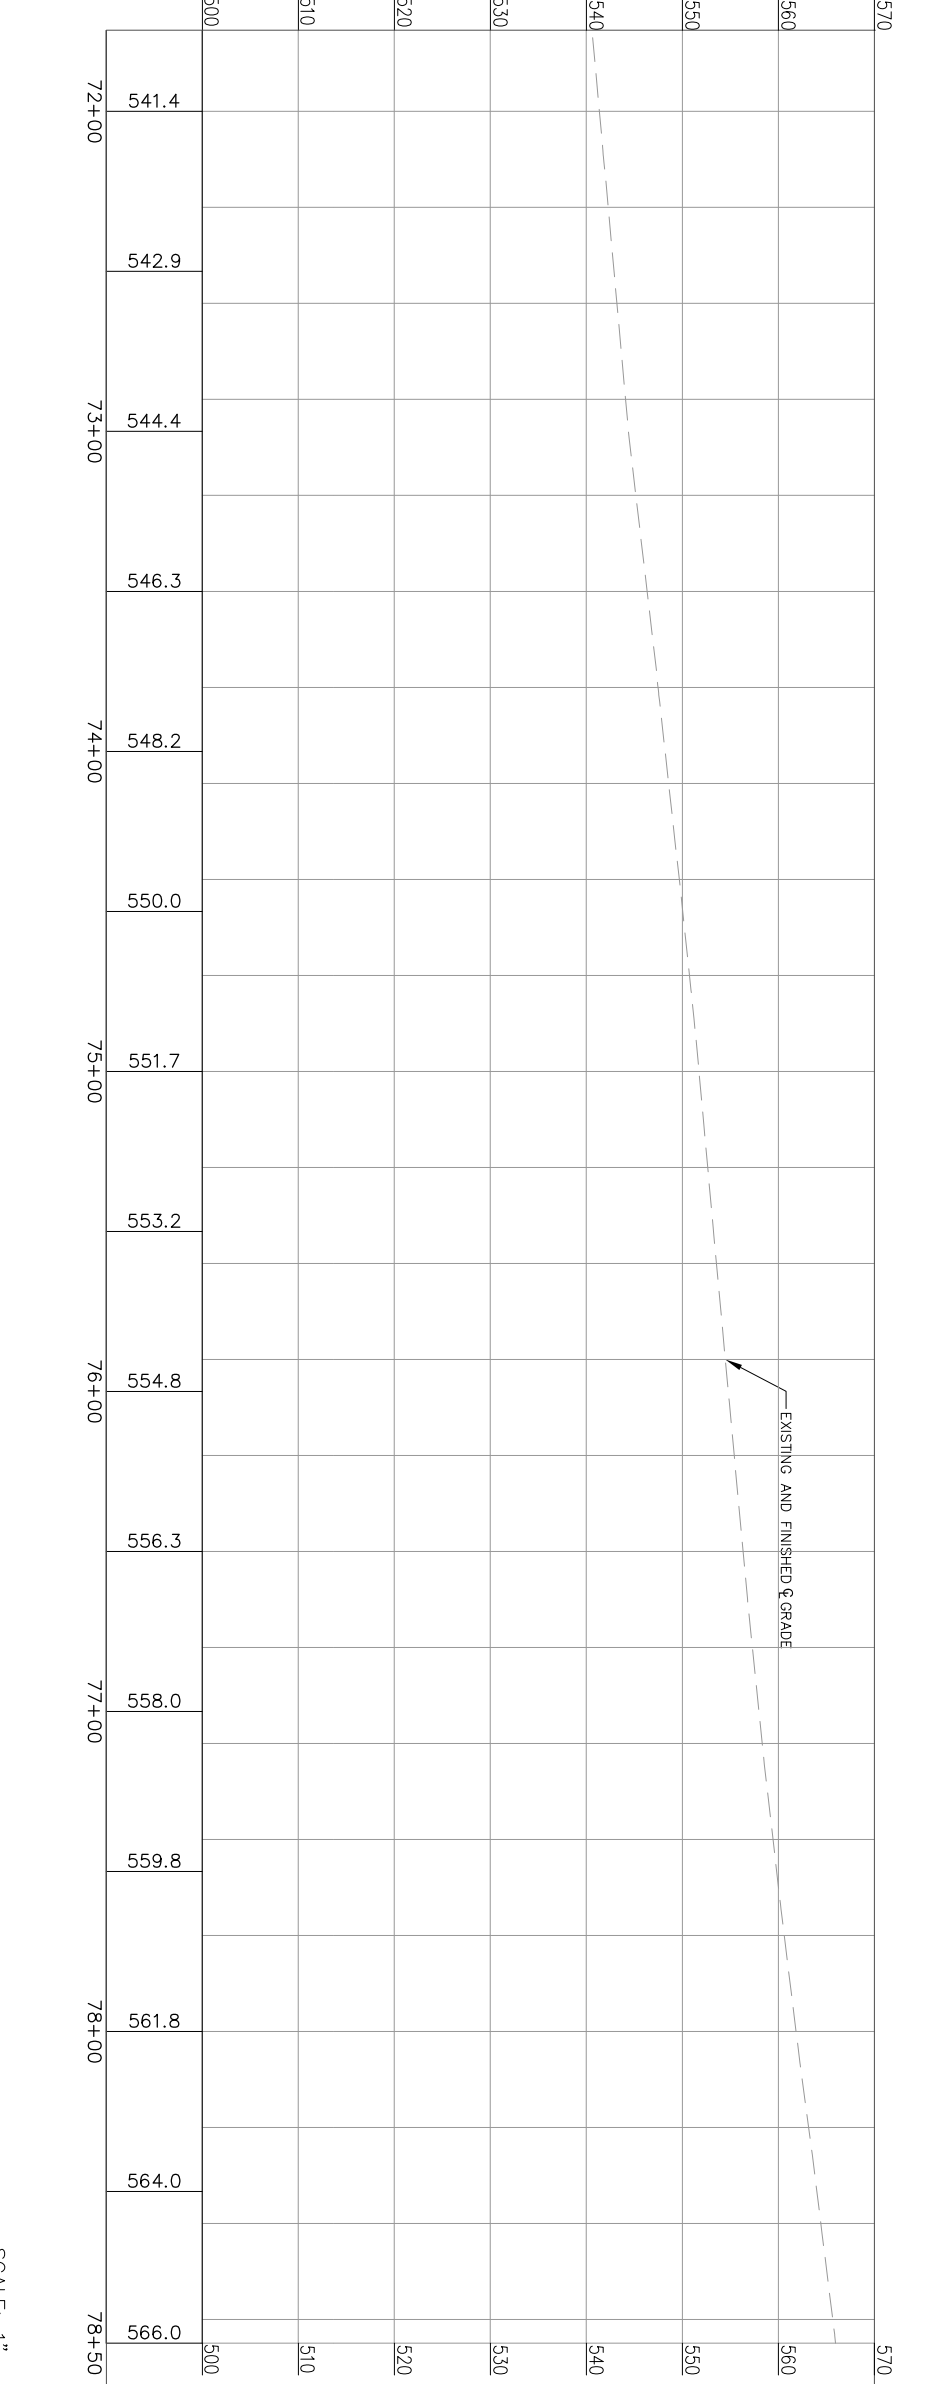

SCALE: 1" = 30' HORIZ.  
1" = 5' VERT.

| REVISIONS  |   |
|------------|---|
| 11/16/2021 | ADDENDUM #1 - ELIMINATE MILLING AT ROYAL AVE. |
|            |   |
|            |   |
|            |   |
|            |   |

**FLORISSANT ROAD  
IMPROVEMENTS  
CITY OF FERGUSON  
FERGUSON MO, 63136**

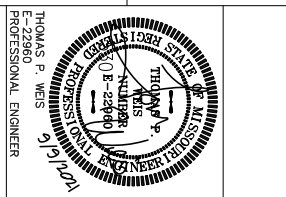

**Weis Design Group**  
ENGINEERS / ARCHITECTS / PLANNERS  
16296 Westwoods Business Park Drive  
Ellisville, MO 63021  
www.weisdesigngroup.com

PROFESSIONAL ENGINEERING CORP.  
LICENSE NO. 525

Copyright 2021 © P.H. Weis & Associates, Inc. d/b/a/ Weis Design Group. Any reproduction or unauthorized use of this document or any part thereof without the expressed written consent of P.H. Weis & Associates, Inc. is prohibited.

DESIGNED BY: [Redacted]  
DRAWN BY: [Redacted]  
CHECKED BY: [Redacted]  
BASE MAP(S): T13J1144, 12M1214

**PLAN & PROFILE SHEET**