



Proposed detour route for truck traffic to access U.S. Route 59 (Lake Ave.) north.

NOTE:
SEE SHEET XX FOR DETOUR SIGNS

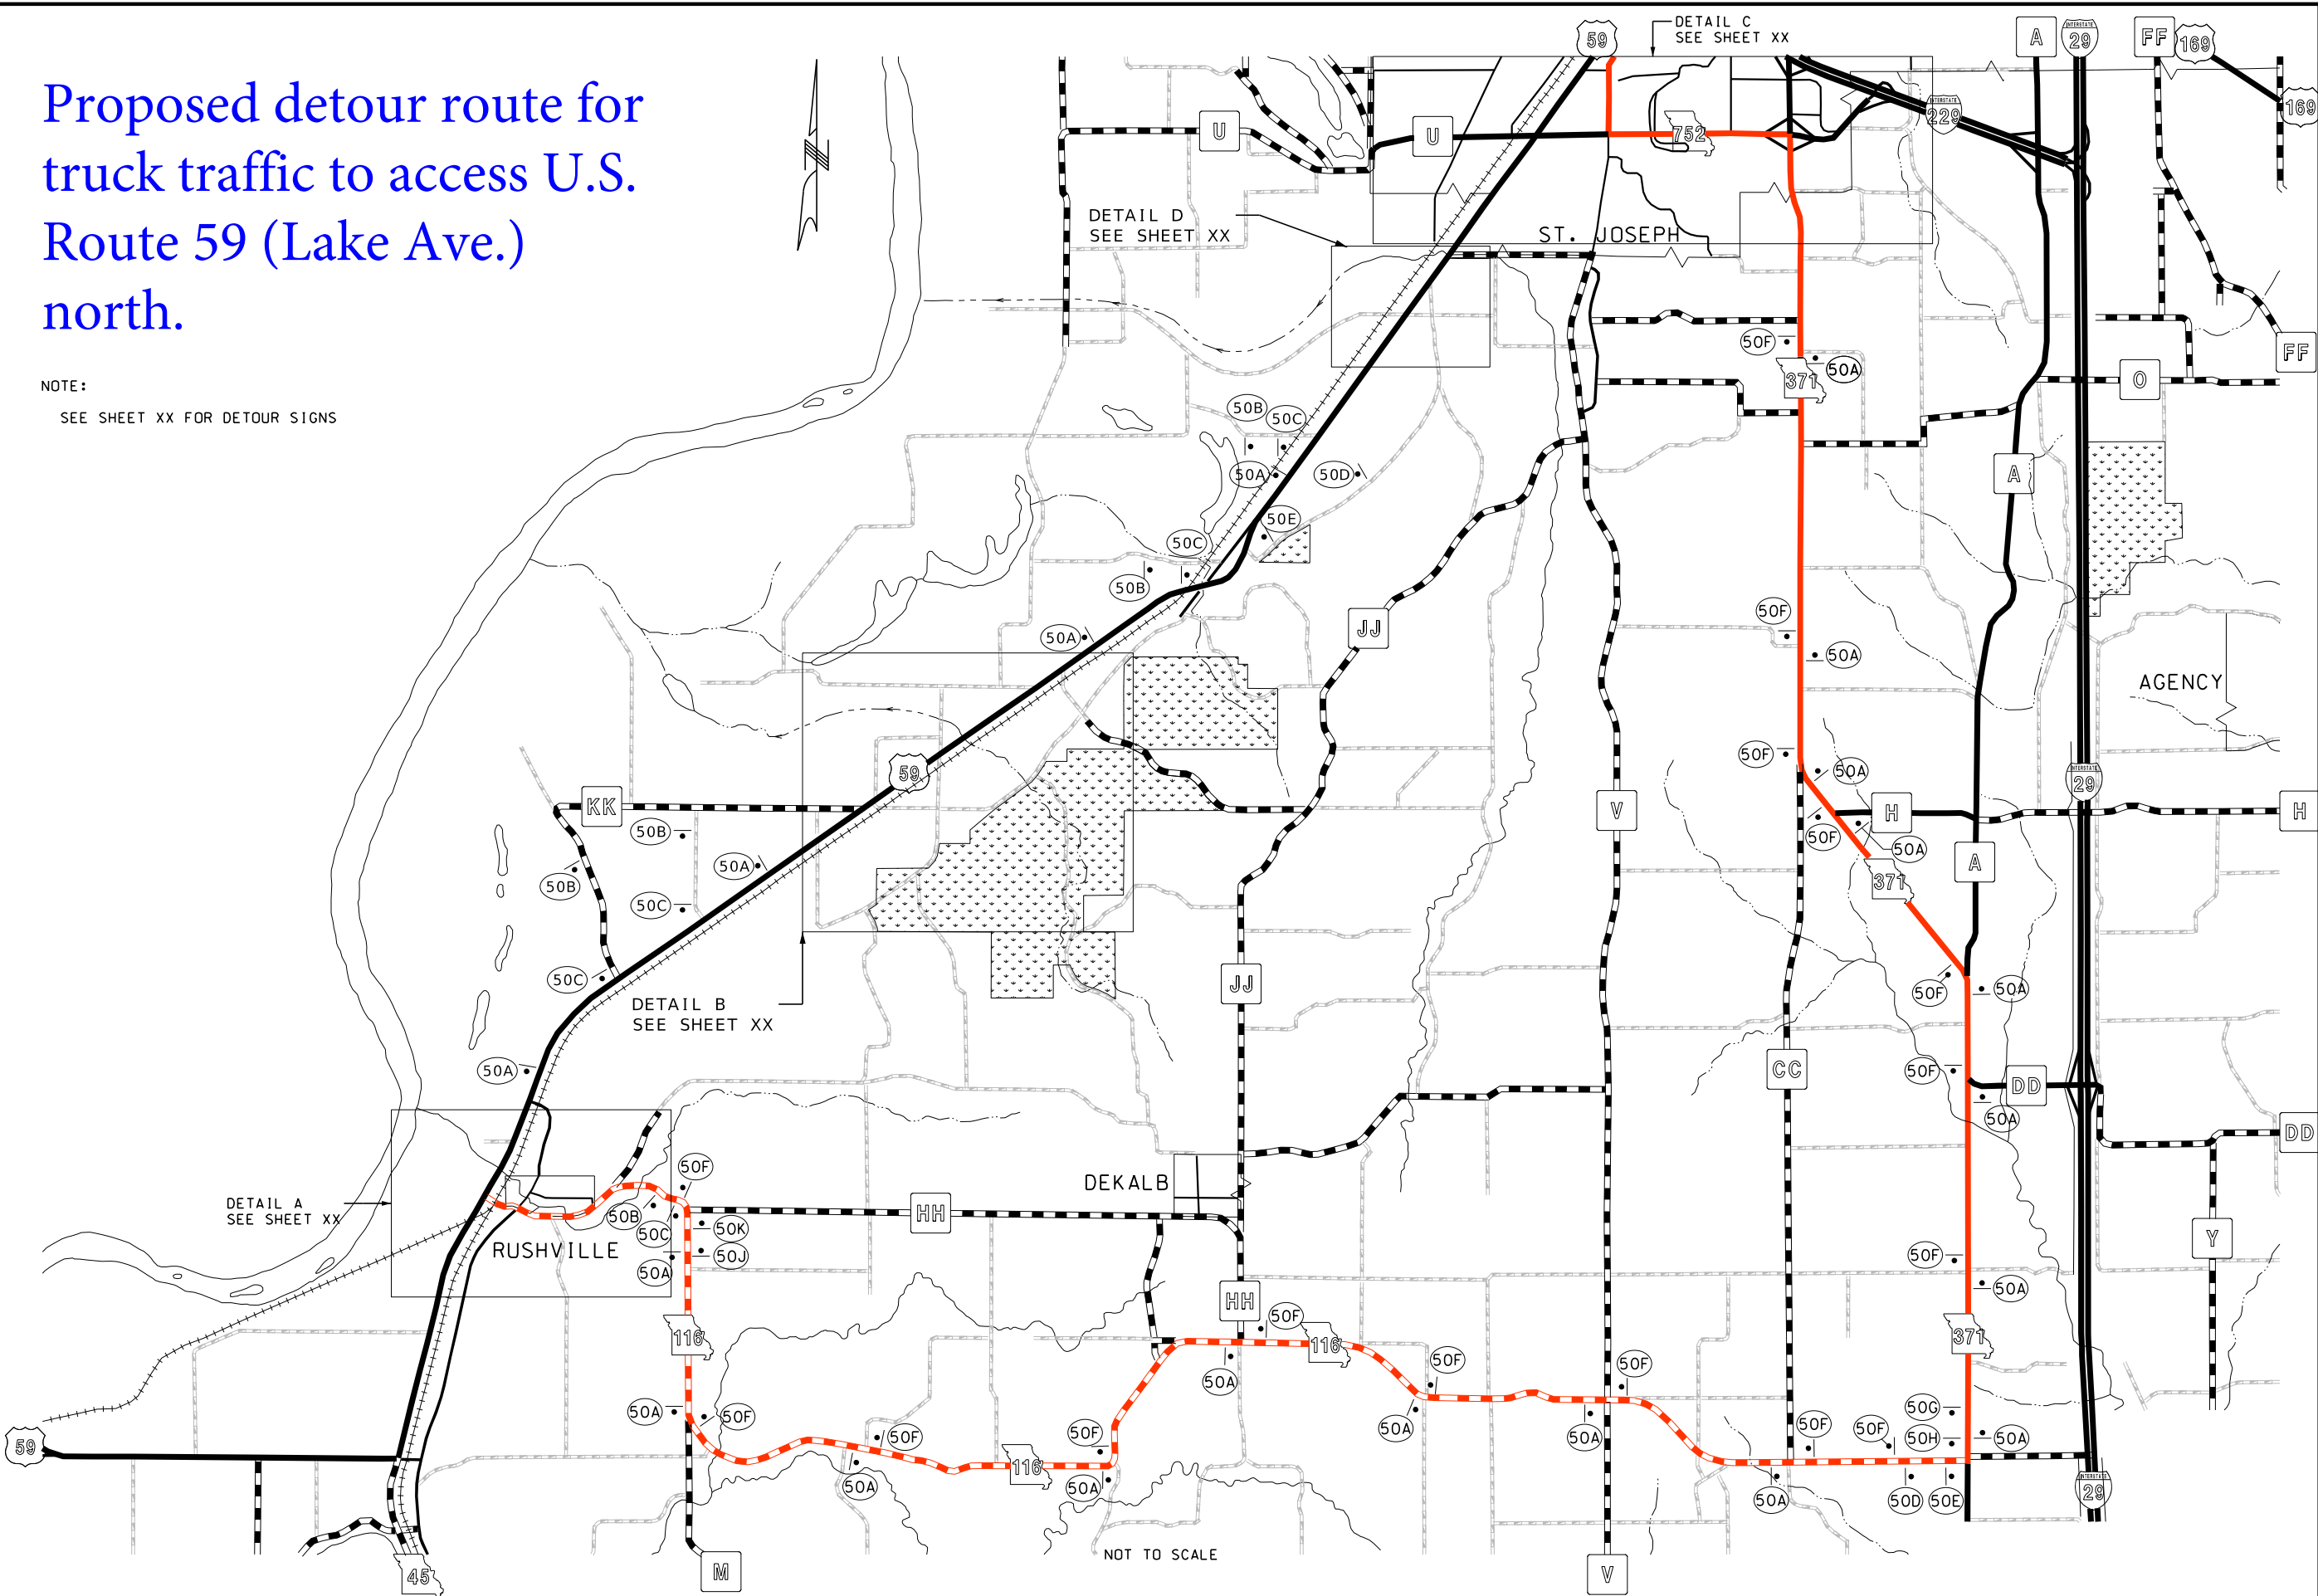


ROUTE 59 DETOUR - TRUCKS ONLY

DATE PREPARED 9/21/2022	
ROUTE 59	STATE MO
DISTRICT NW	SHEET NO. X
COUNTY BUCHANAN	
JOB NO. NW0002	
CONTRACT ID.	
PROJECT NO.	
BRIDGE NO.	
DESCRIPTION	DATE
MISSOURI HIGHWAYS AND TRANSPORTATION COMMISSION	
 105 WEST CAPITOL JEFFERSON CITY, MO 65102 1-888-ASK-MODOT (1-888-275-6636)	
TRAFFIC CONTROL PLAN SHEET 11 OF 11	

IF A SEAL IS PRESENT ON THIS SHEET IT HAS BEEN ELECTRONICALLY SEALED AND DATED.

Proposed detour route during closure(s) of U.S. Route 59 (Lake Ave.) and Route 752 (Alabama Street).

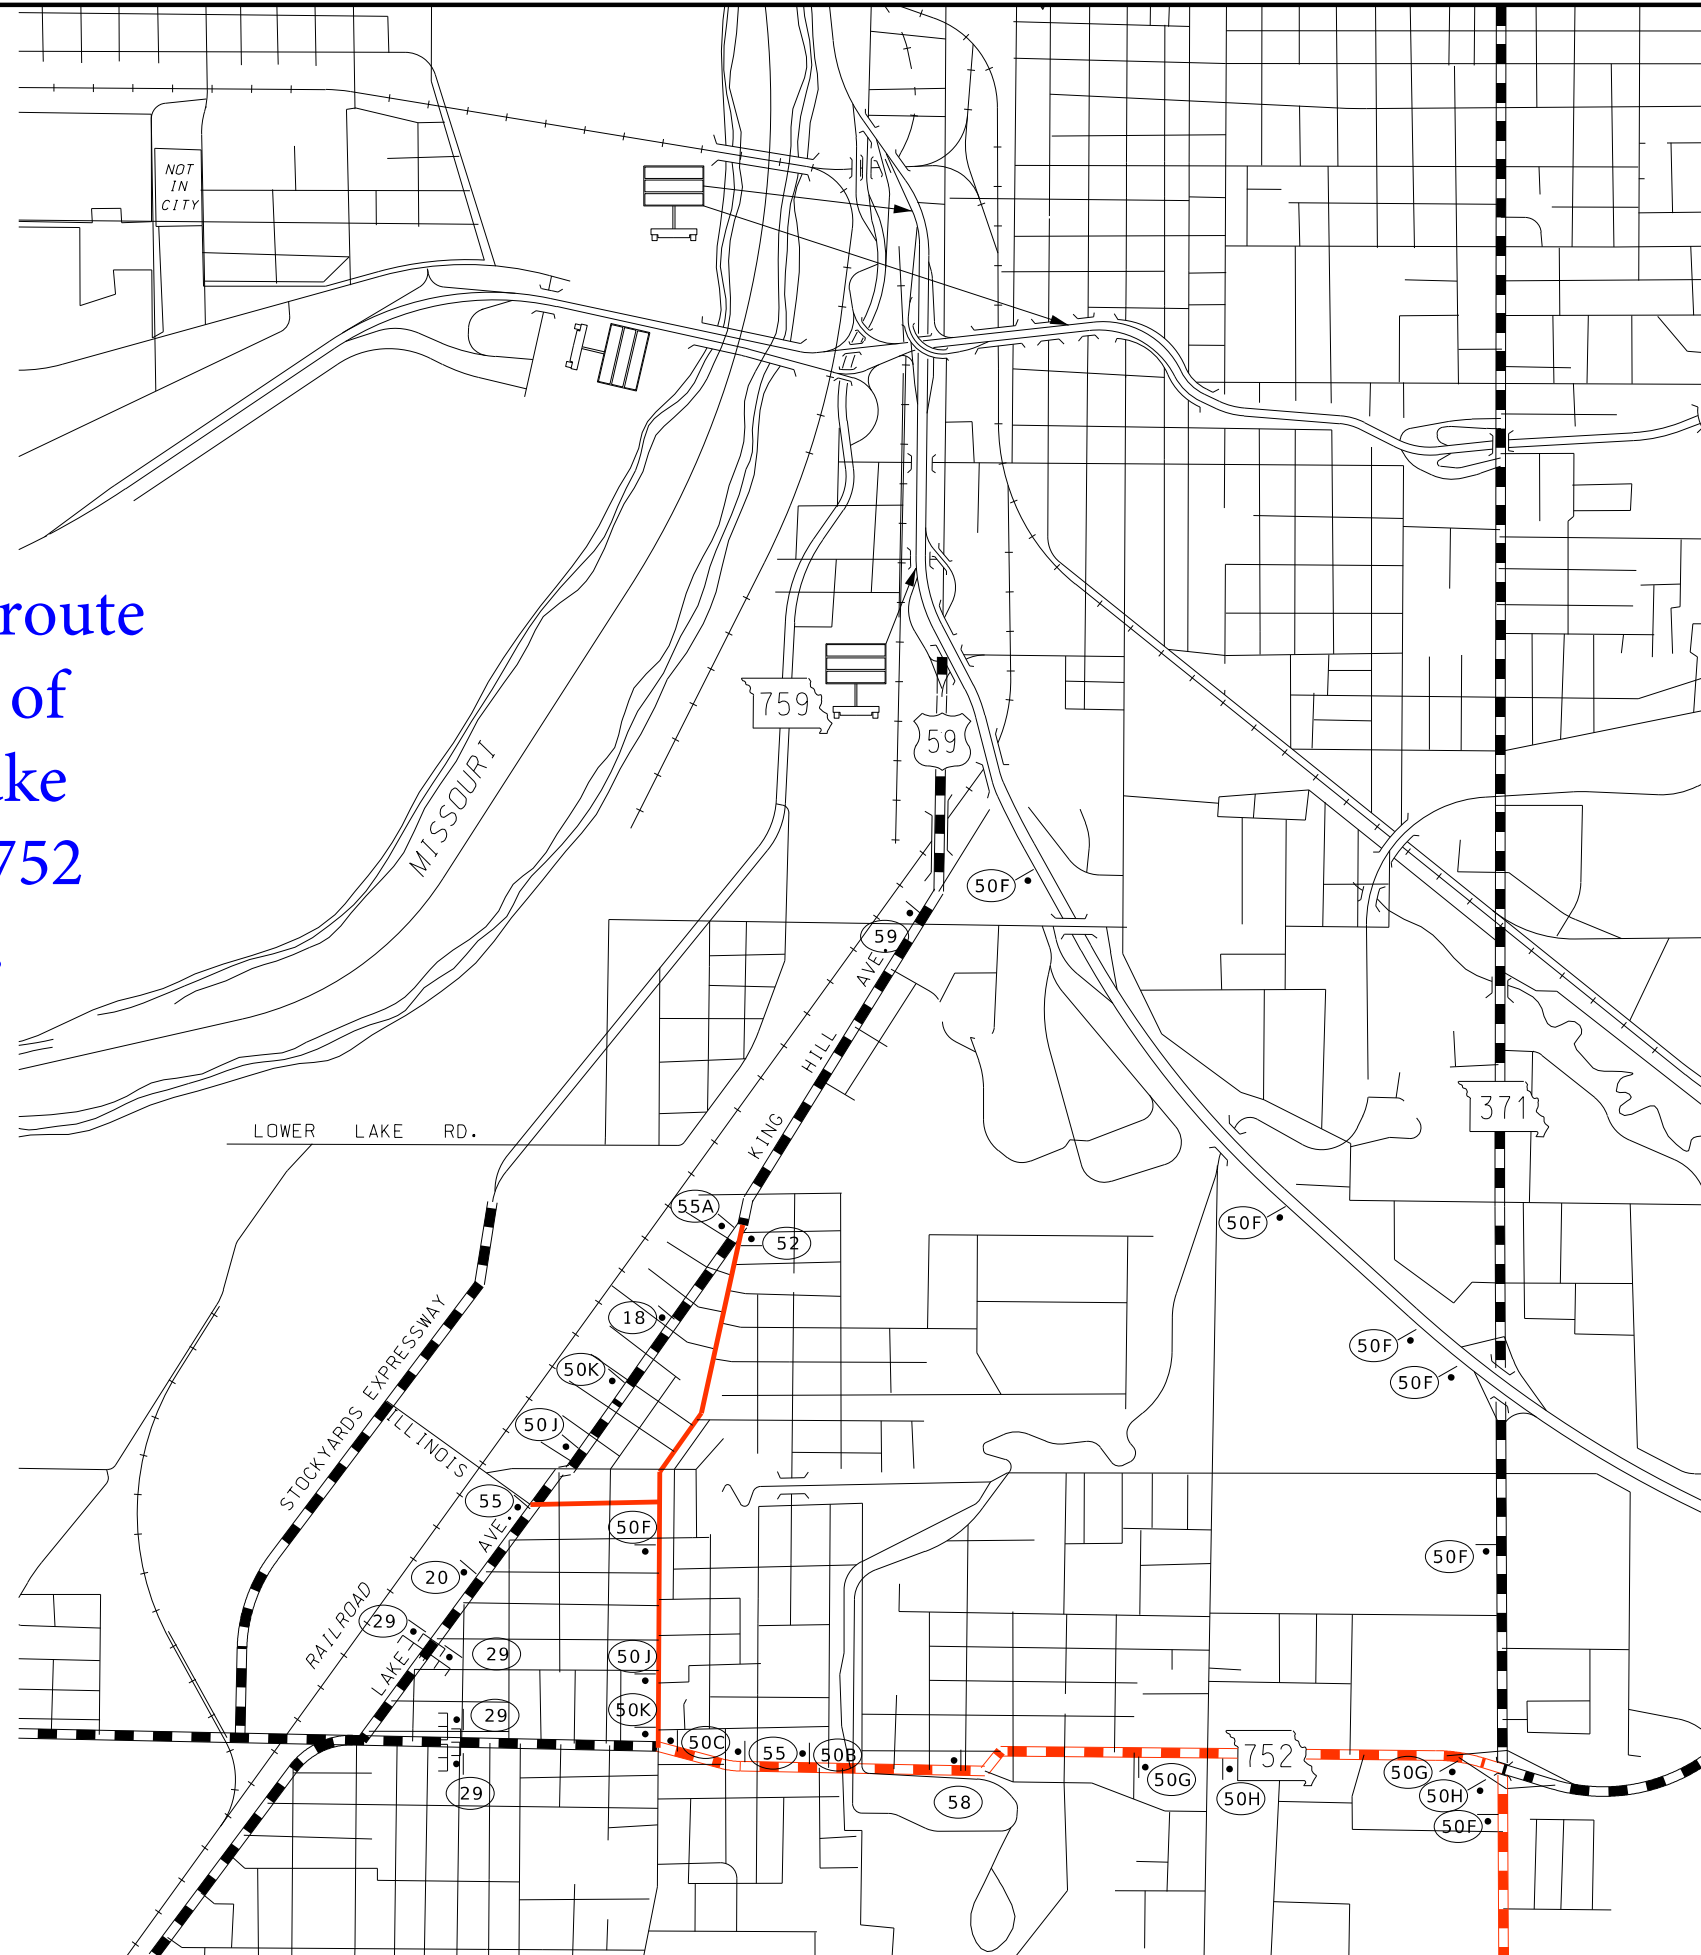

DATE PREPARED 9/21/2022	
ROUTE 59	STATE MO
DISTRICT NW	SHEET NO. XX
COUNTY BUCHANAN	
JOB NO. NW0002	
CONTRACT ID.	
PROJECT NO.	
BRIDGE NO.	

DATE	DESCRIPTION

MISSOURI HIGHWAYS AND TRANSPORTATION COMMISSION




105 WEST CAPITOL
JEFFERSON CITY, MO 65102
1-888-ASK-MODOT (1-888-273-6636)

IF A SEAL IS PRESENT ON THIS SHEET IT HAS BEEN ELECTRONICALLY SEALED AND DATED.



CITY LIMITS

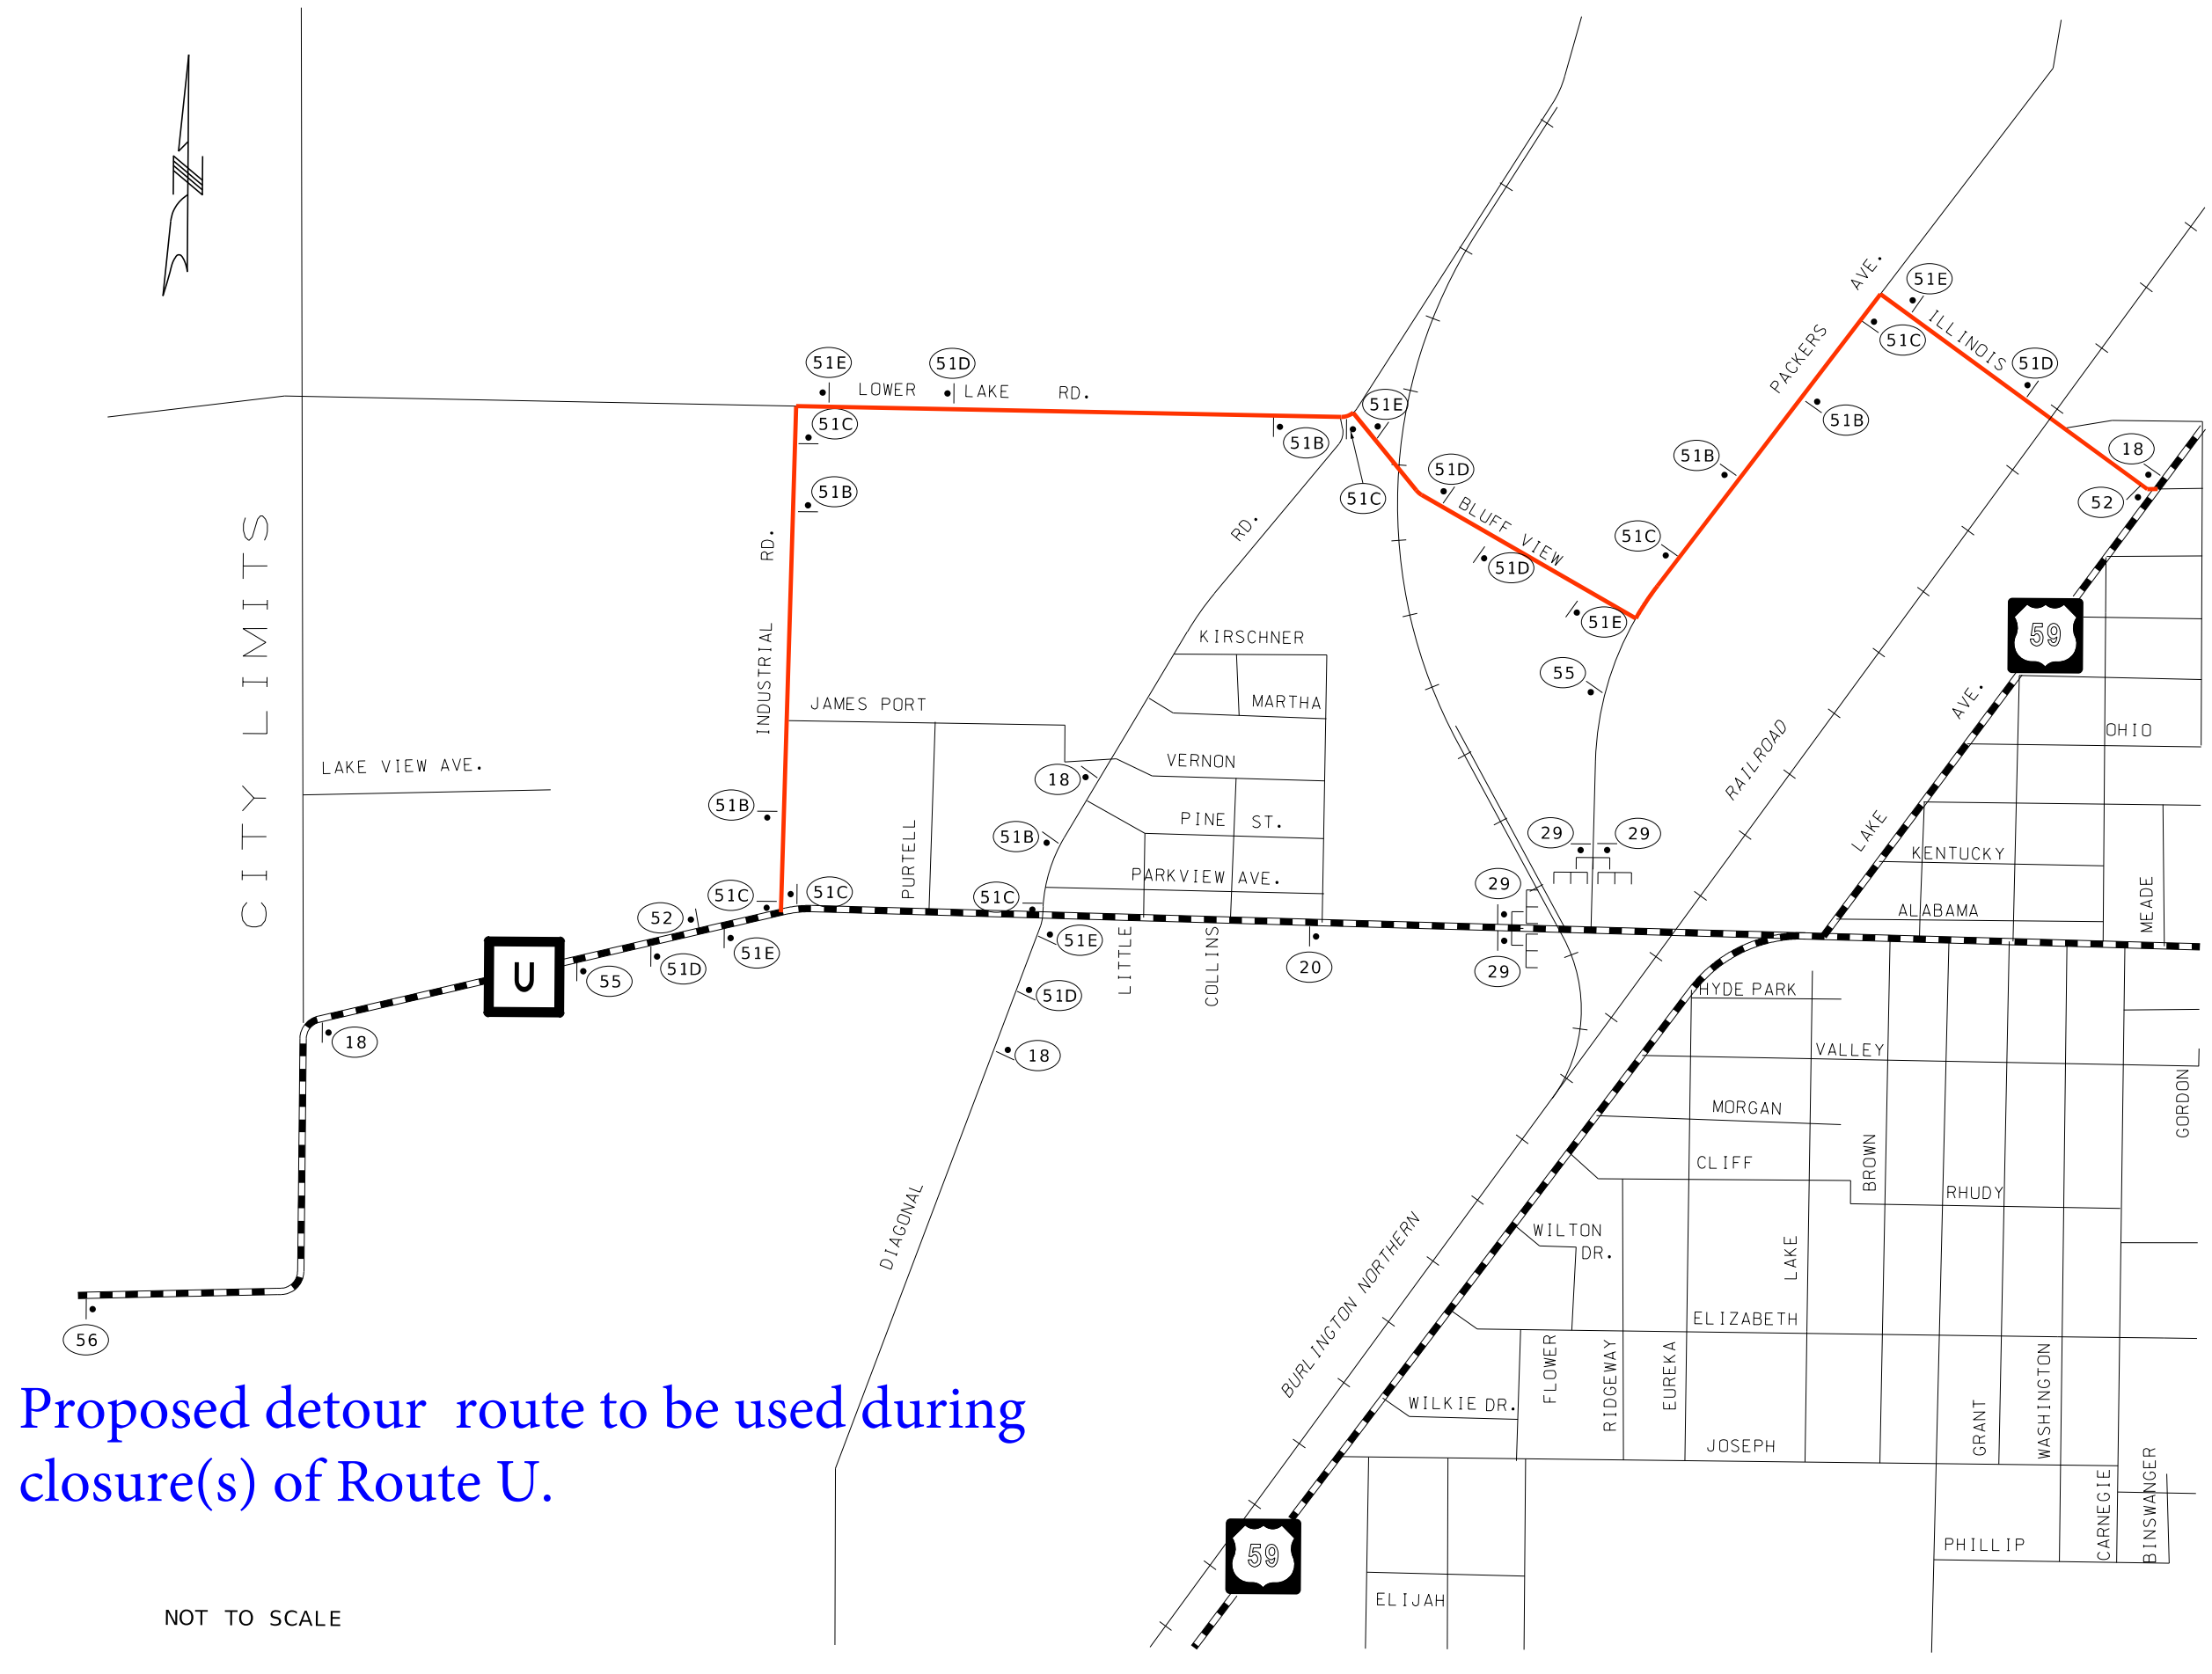

Proposed detour route to be used during closure(s) of Route U.

NOT TO SCALE

DATE PREPARED 9/21/2022	
ROUTE 59	STATE MO
DISTRICT NW	SHEET NO. XX
COUNTY BUCHANAN	
JOB NO. NW0002	
CONTRACT ID.	
PROJECT NO.	
BRIDGE NO.	

DESCRIPTION	DATE

MISSOURI HIGHWAYS AND TRANSPORTATION COMMISSION

105 WEST CAPITOL
JEFFERSON CITY, MO 65102
1-888-ASK-MODOT (1-888-275-6636)

TRAFFIC CONTROL SHEET
SHEET 5 OF 11

IF A SEAL IS PRESENT ON THIS SHEET IT HAS BEEN ELECTRONICALLY SEALED AND DATED.