





Drawing Name: C:\pwworking\toppeka01\amh01879\0108227\19421.D80C_Layout_Option_3.dwg Layout Name: Option 3 Breakdown 1 Plotted By: AMH01879 Plotted on: 6/14/2023 9:27:10 AM

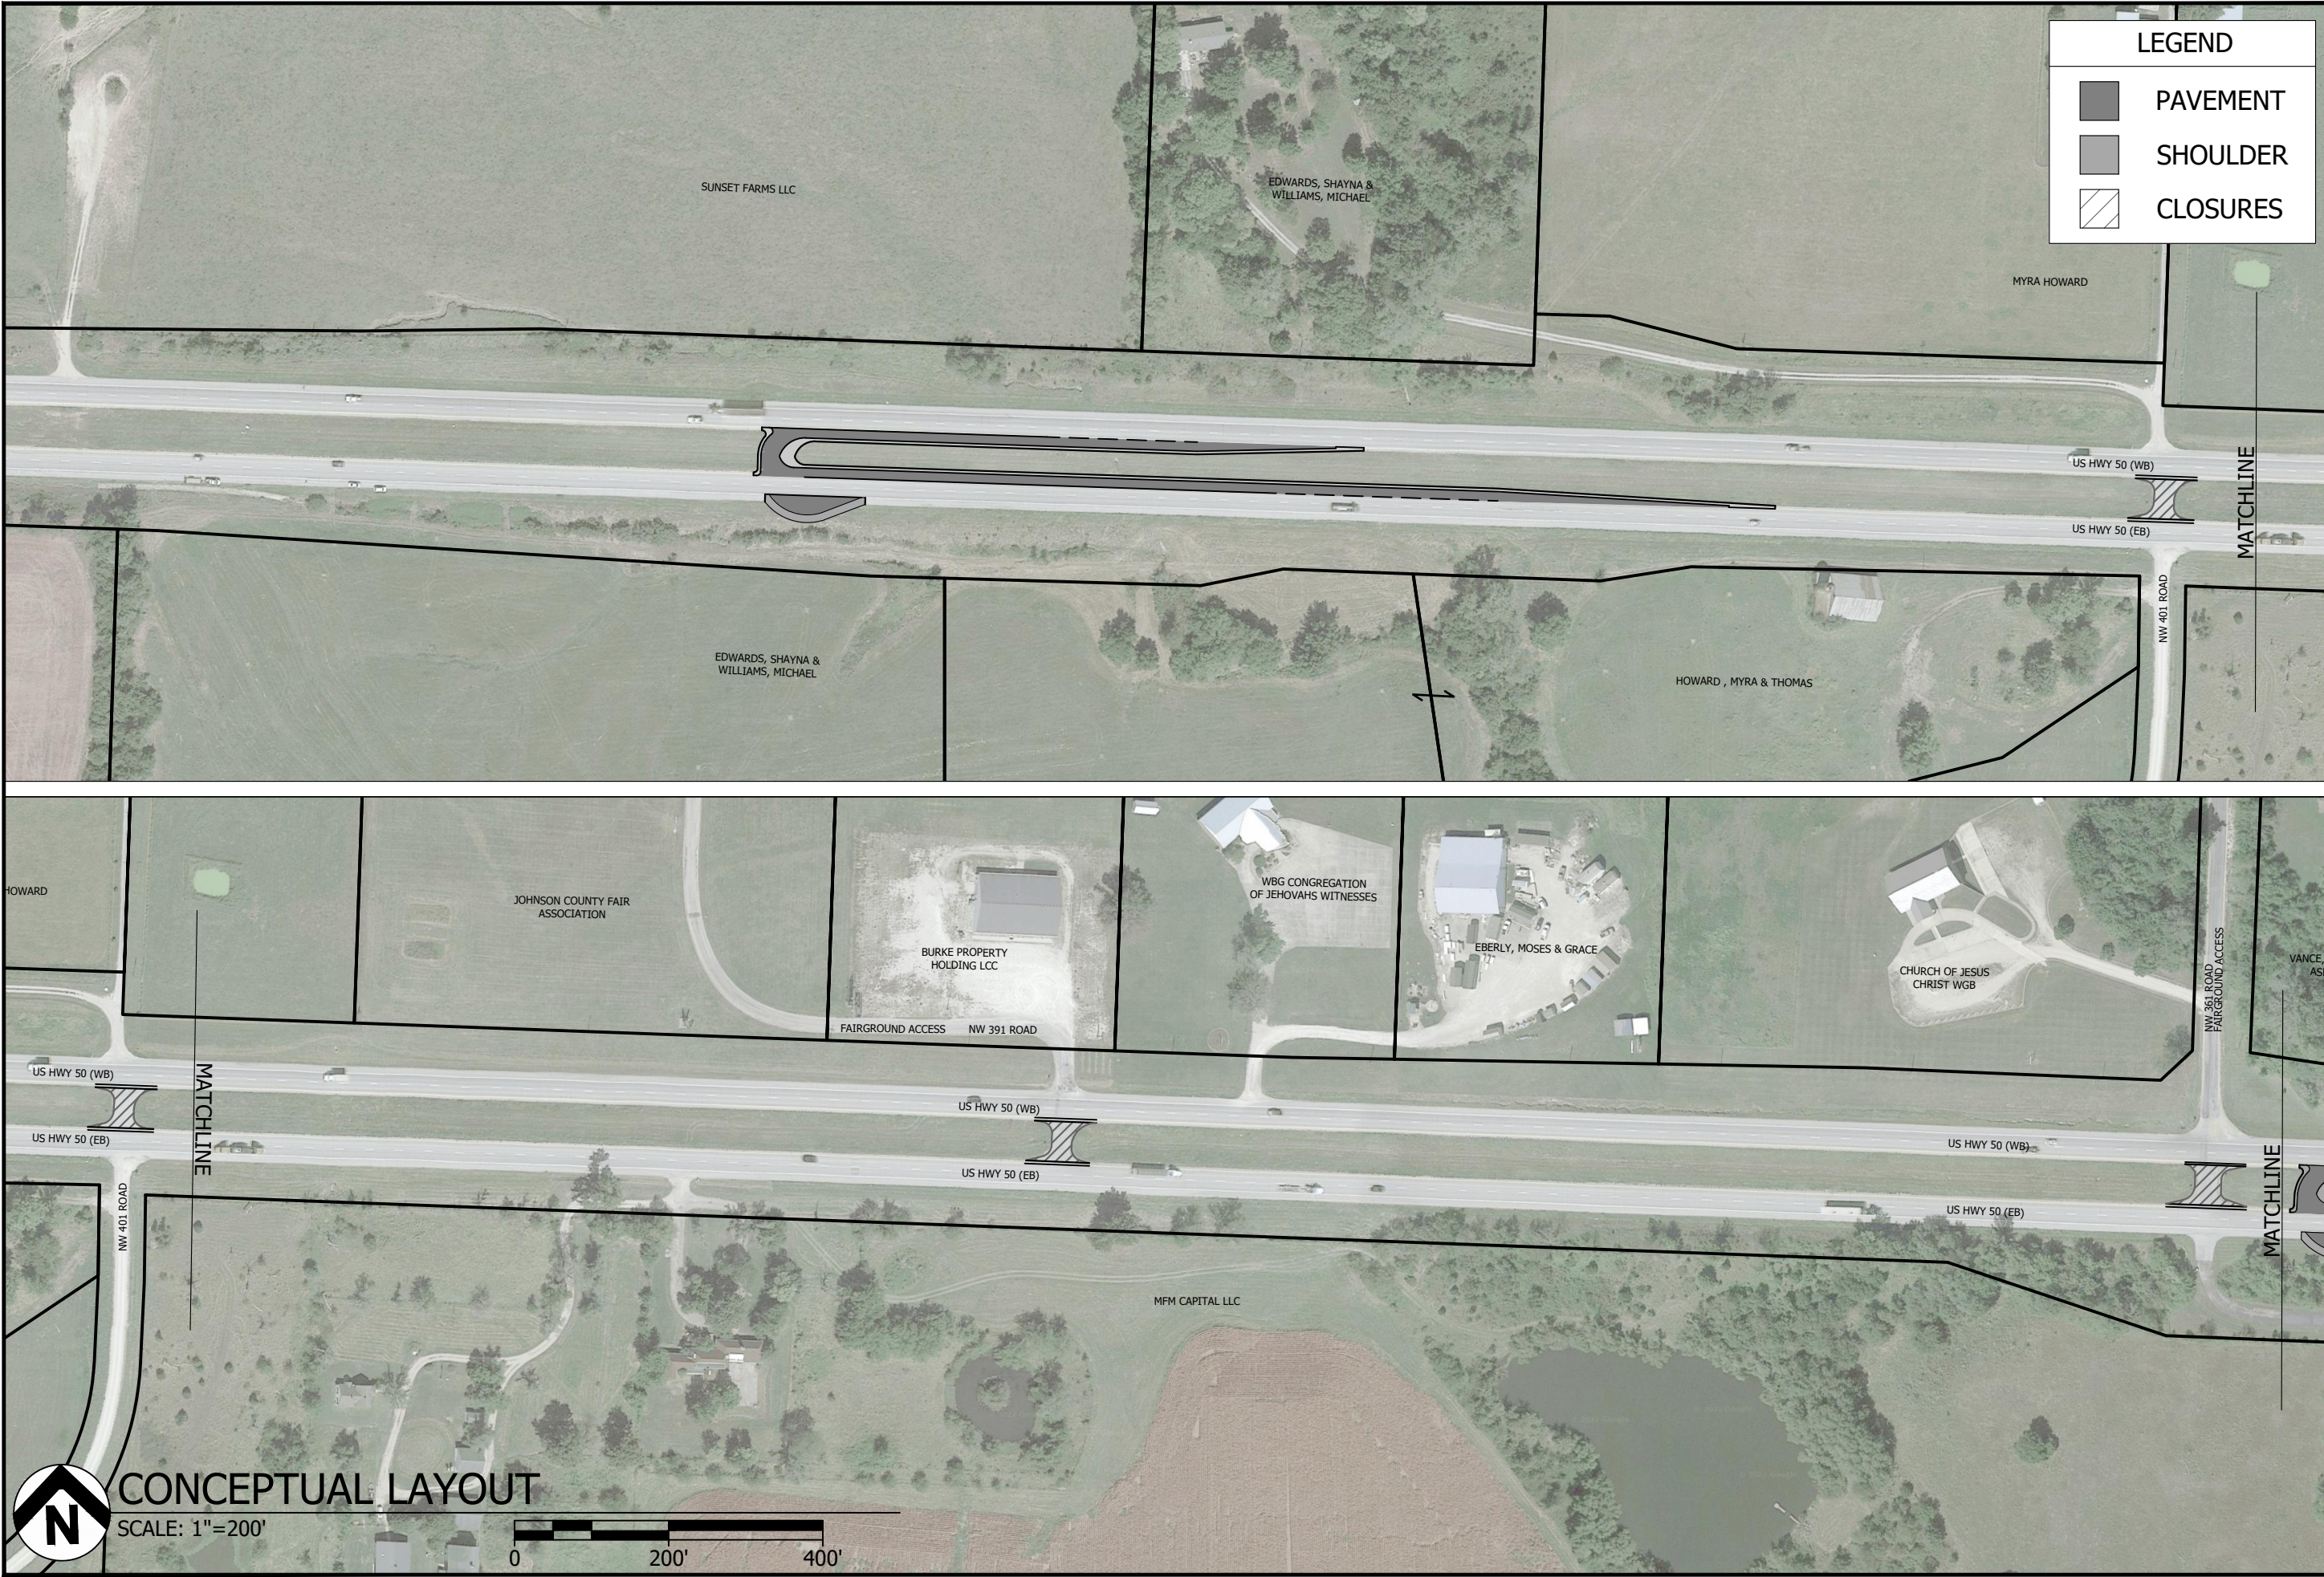

LEGEND


-  PAVEMENT
-  SHOULDER
-  CLOSURES

Bartlett & West
www.bartlettwest.com




**CONCEPTUAL DESIGN
US HIGHWAY 50
WARRENSBURG, MO**

DESIGNED BY:
DRAWN BY:
APPROVED BY:
PROJ NO: KR0136
SCALE: AS NOTED
DATE: JUNE 2023
SHEET NUMBER 1 OF 4

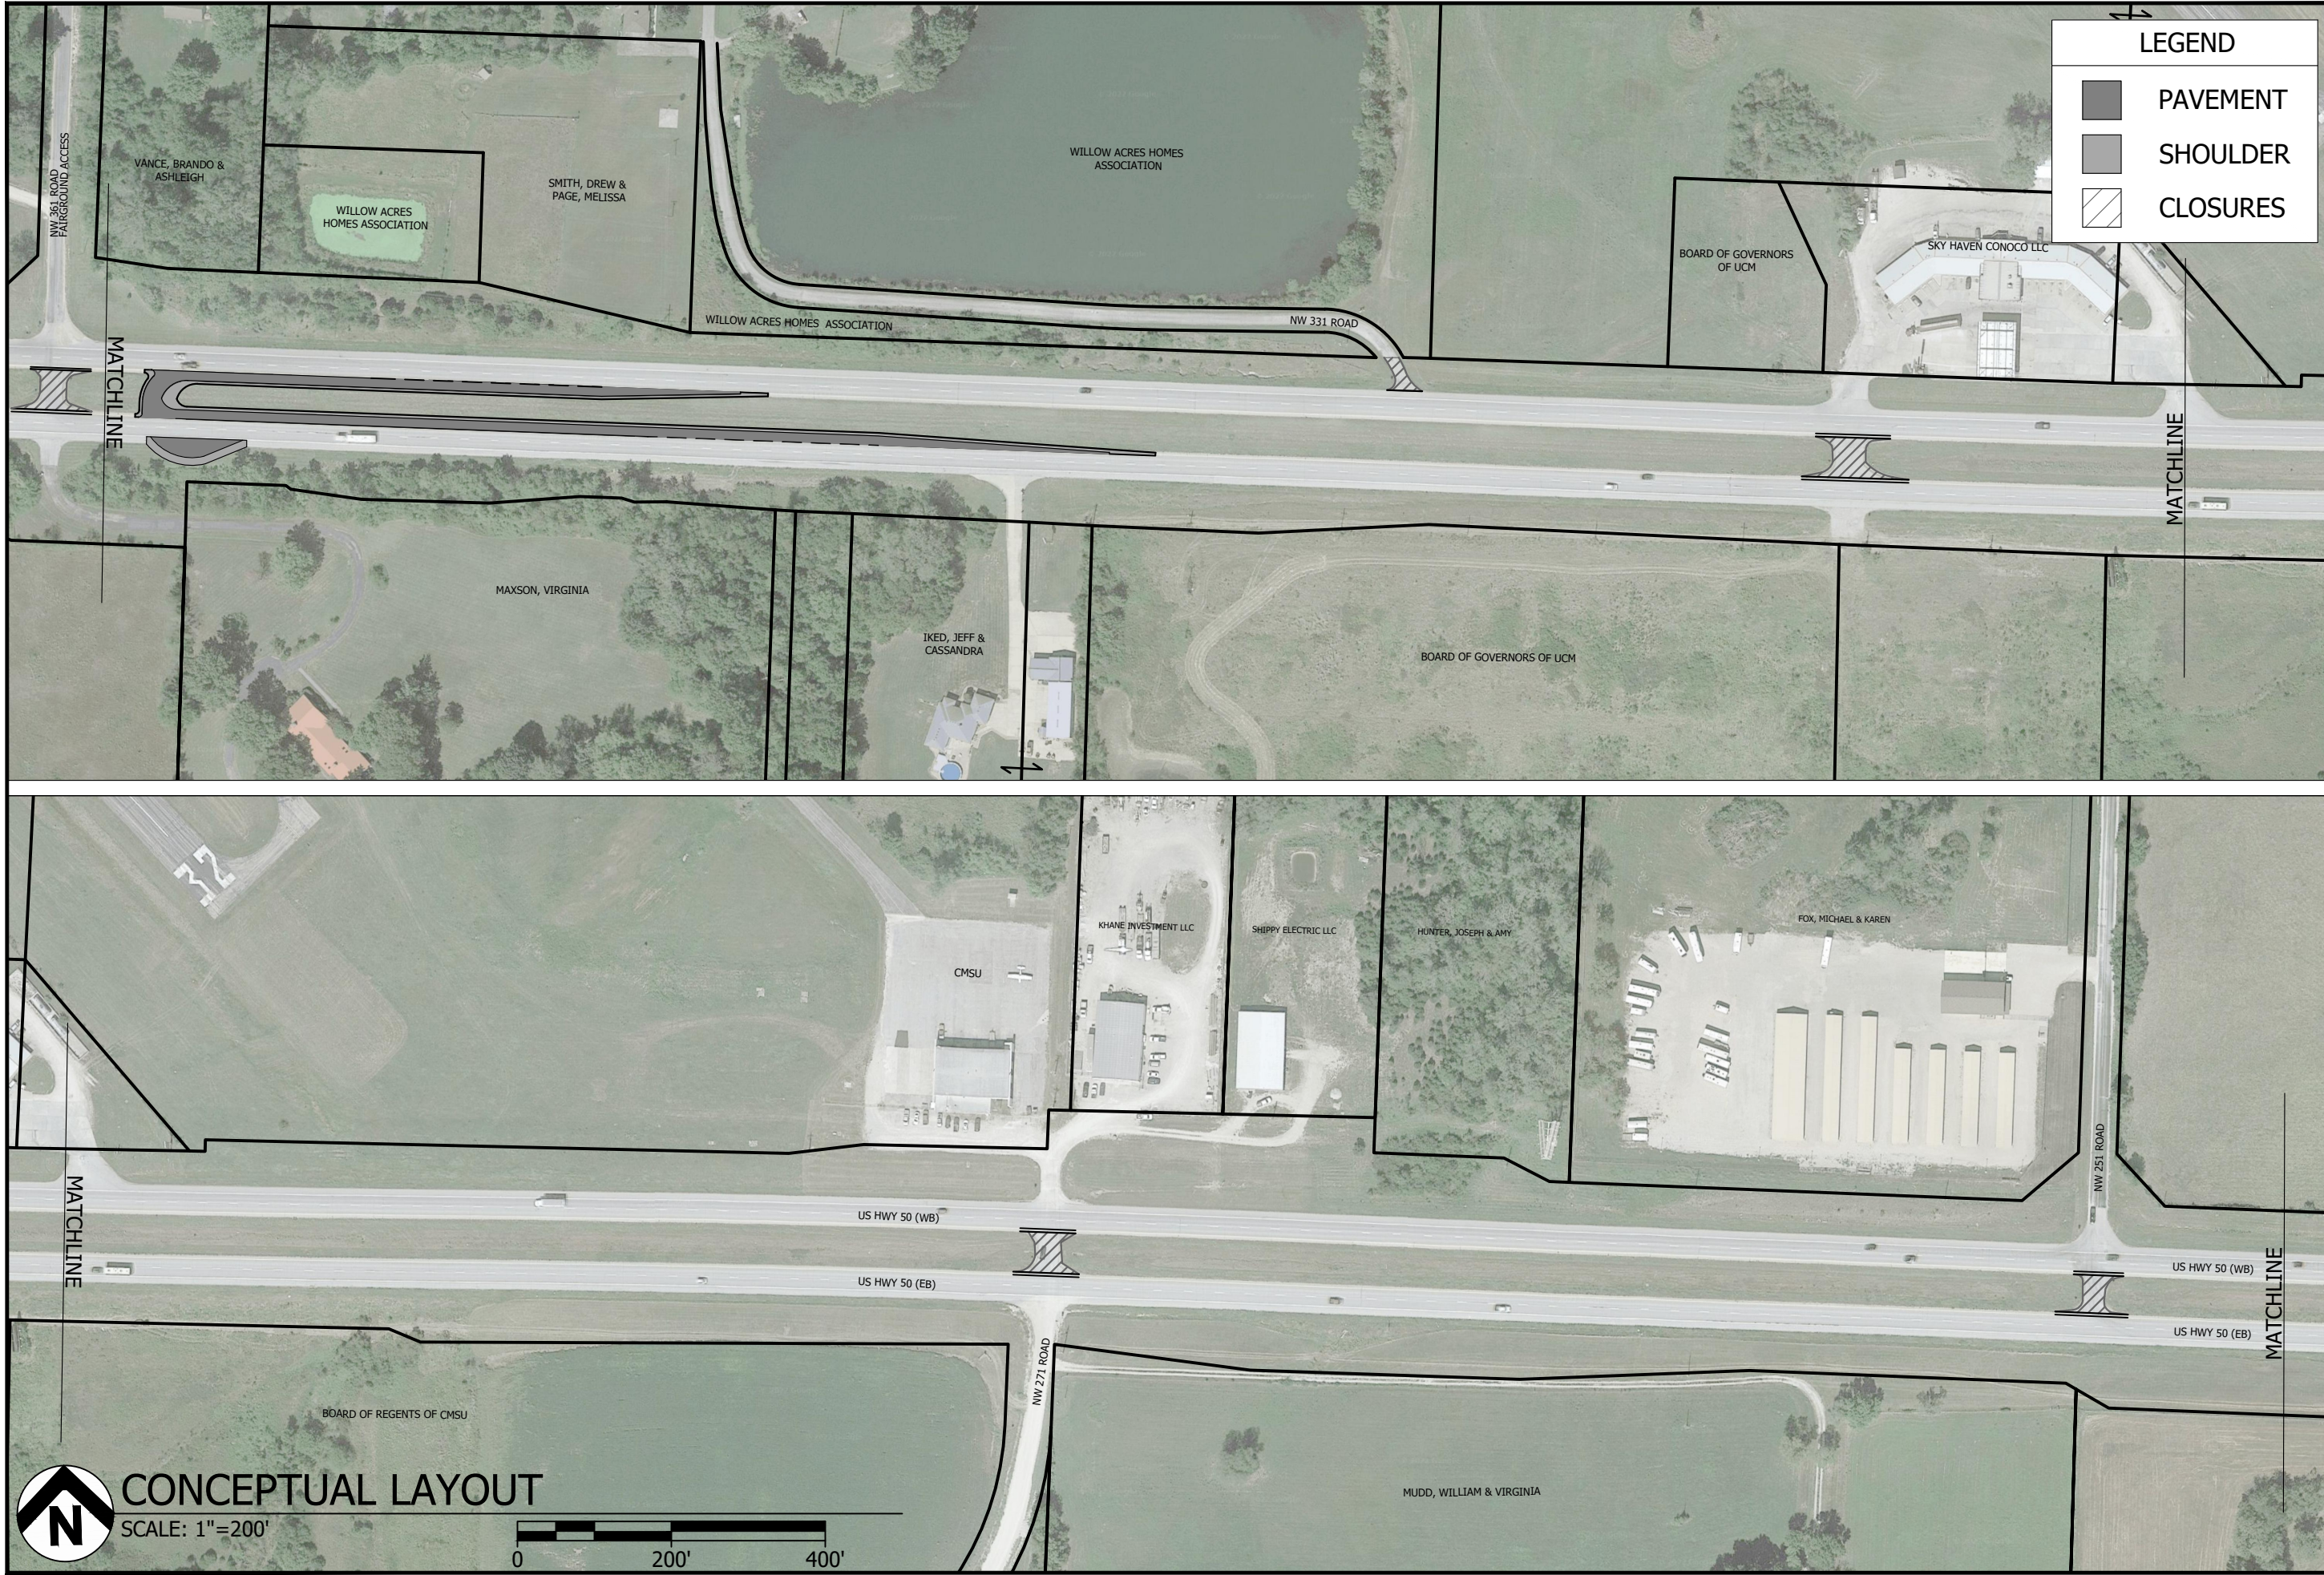Drawing Name: C:\pwworkspace\amh01879\d0108227\19421.D80C_Layout_Option_3.dwg Layout Name: Option 3 Breakdown 2 Plotted By: AMH01879 Plotted on: 6/14/2023 9:27:13 AM



LEGEND

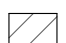-  PAVEMENT
-  SHOULDER
-  CLOSURES

Bartlett & West
www.bartlettwest.com


**CONCEPTUAL DESIGN
US HIGHWAY 50
WARRENSBURG, MO**

DESIGNED BY:
DRAWN BY:
APPROVED BY:
PROJ NO: KR0136
SCALE: AS NOTED
DATE: JUNE 2023
SHEET NUMBER 2 OF 4




 **CONCEPTUAL LAYOUT**
SCALE: 1" = 200'

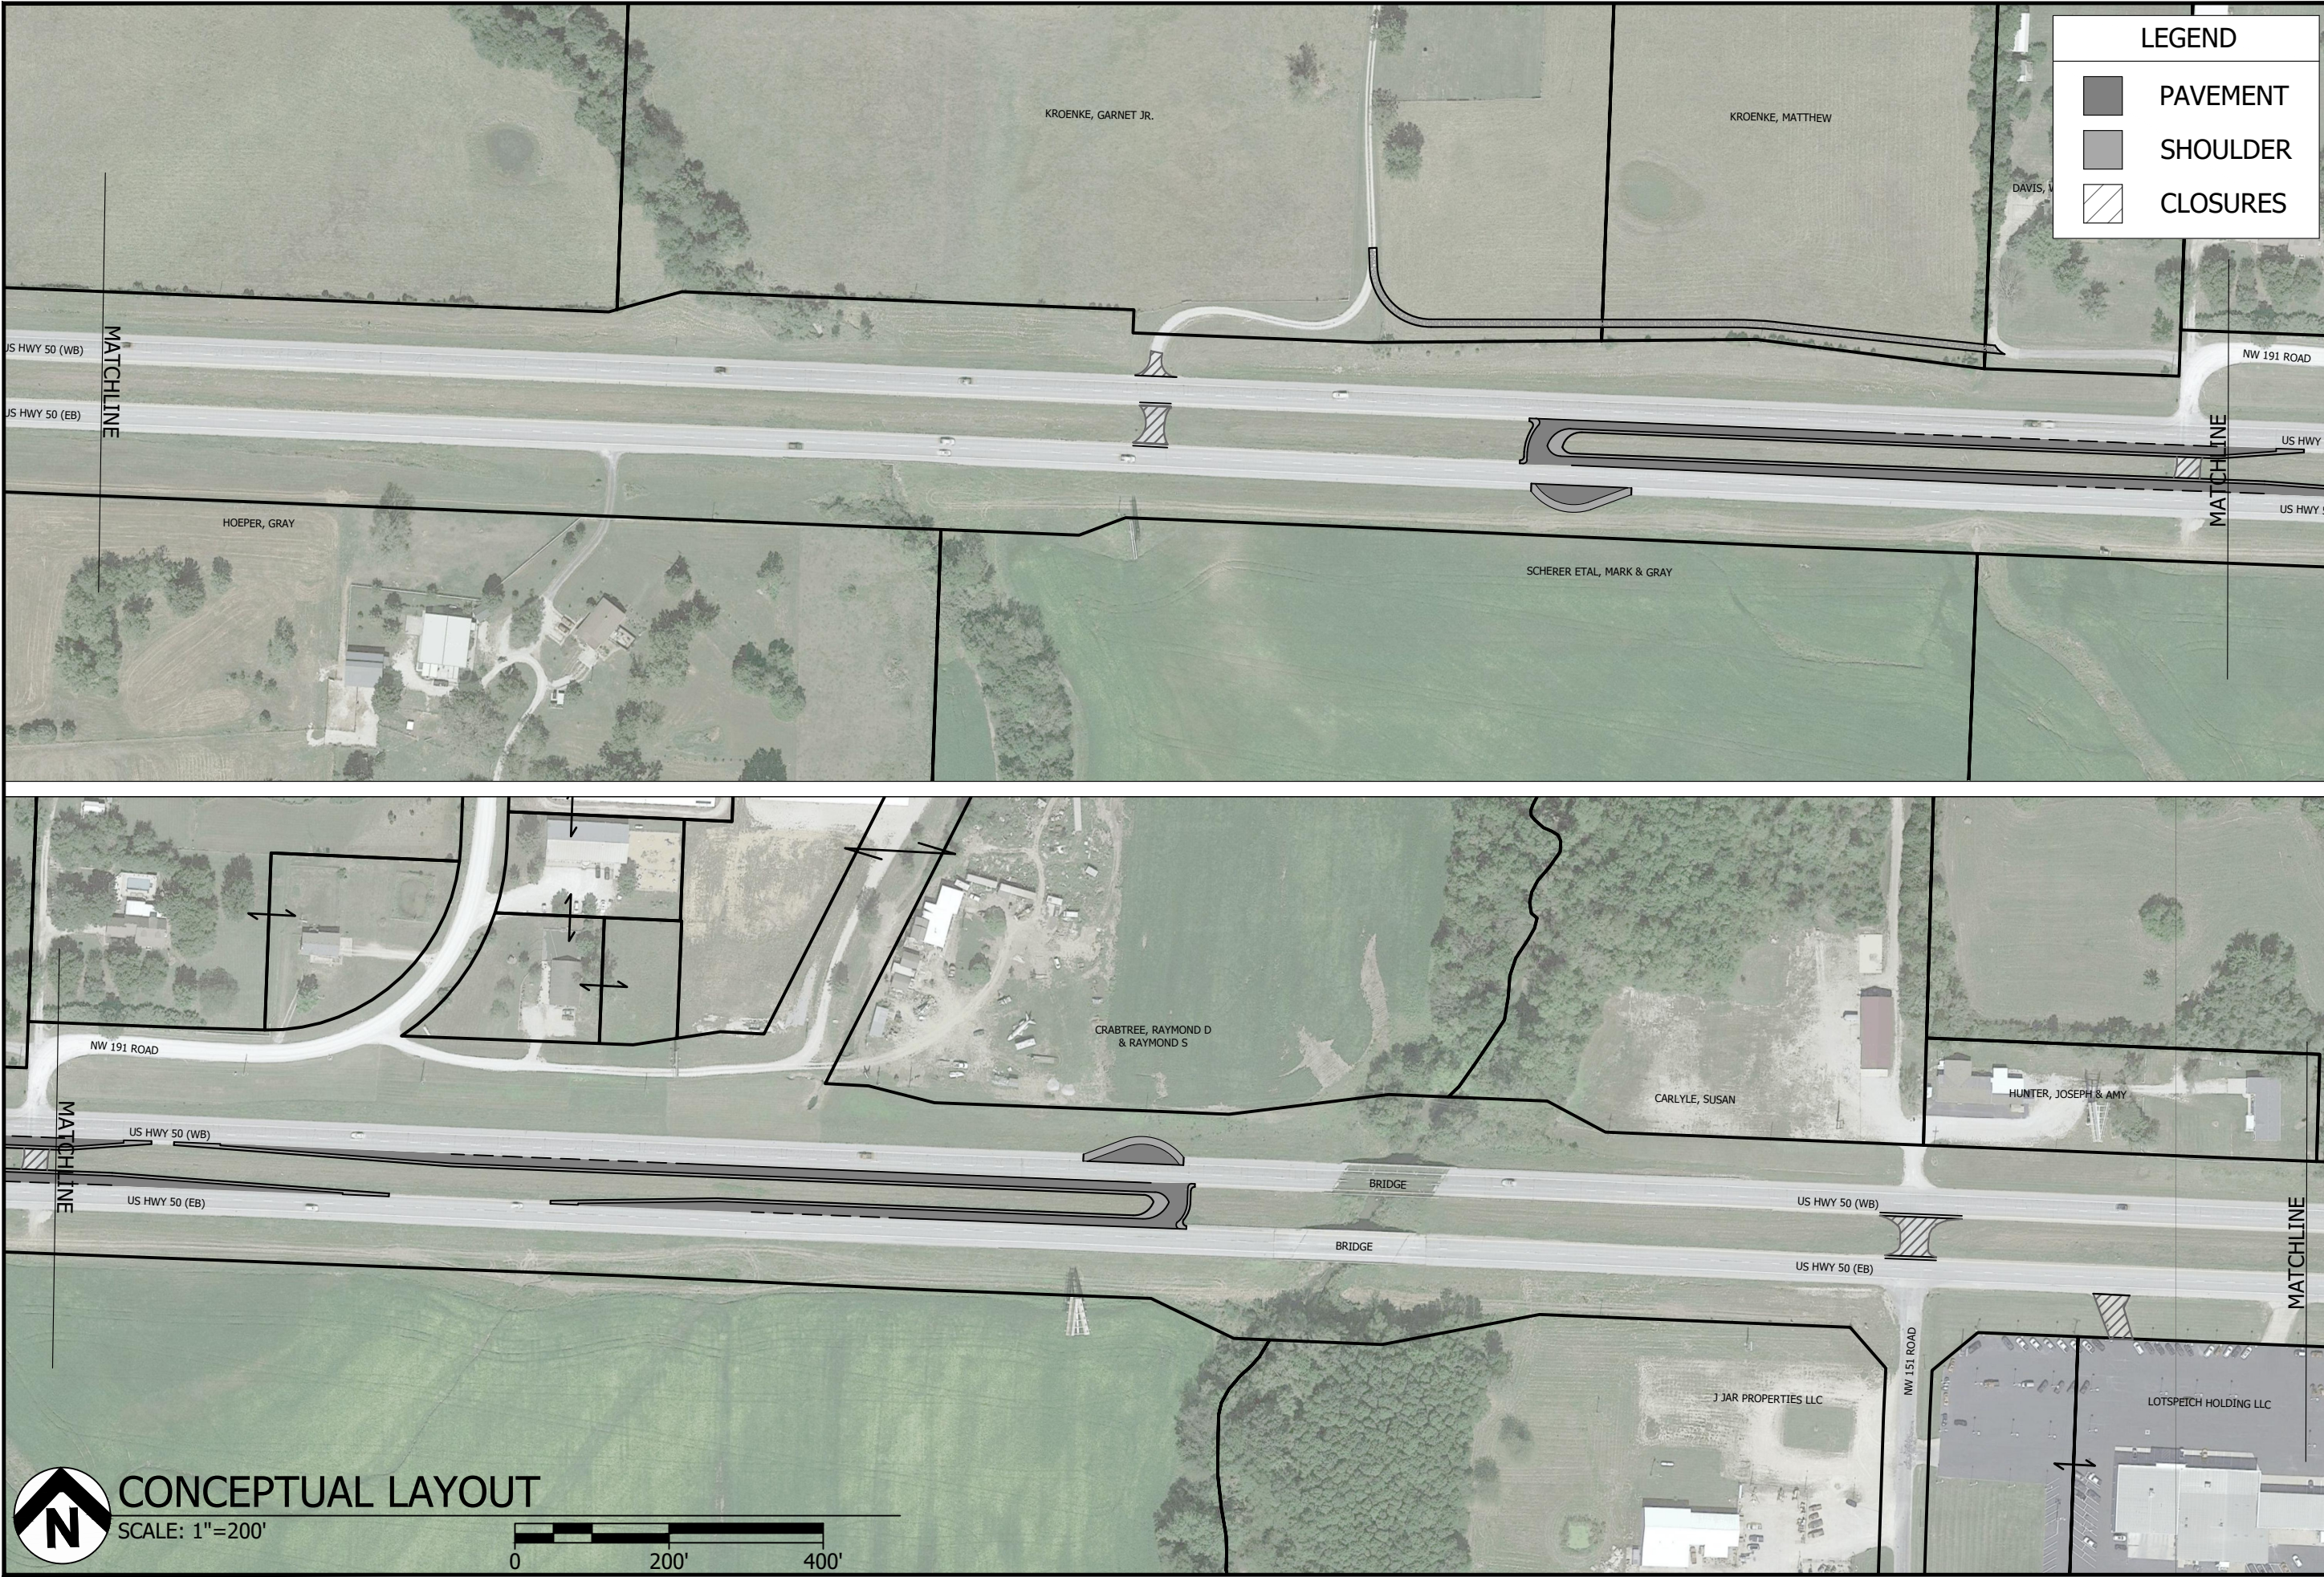

Drawing Name: C:\pwworkspace\amh01879\amh01879.dwg Layout Name: Option 3 Breakdown 3 Plotted By: AMH01879 Plotted on: 6/14/2023 9:27:15 AM



LEGEND

-  PAVEMENT
-  SHOULDER
-  CLOSURES


**CONCEPTUAL DESIGN
US HIGHWAY 50
WARRENSBURG, MO**

DESIGNED BY:
DRAWN BY:
APPROVED BY:
PROJ NO: KR0136
SCALE: AS NOTED
DATE: JUNE 2023
SHEET NUMBER 3 OF 4




CONCEPTUAL LAYOUT
SCALE: 1"=200'

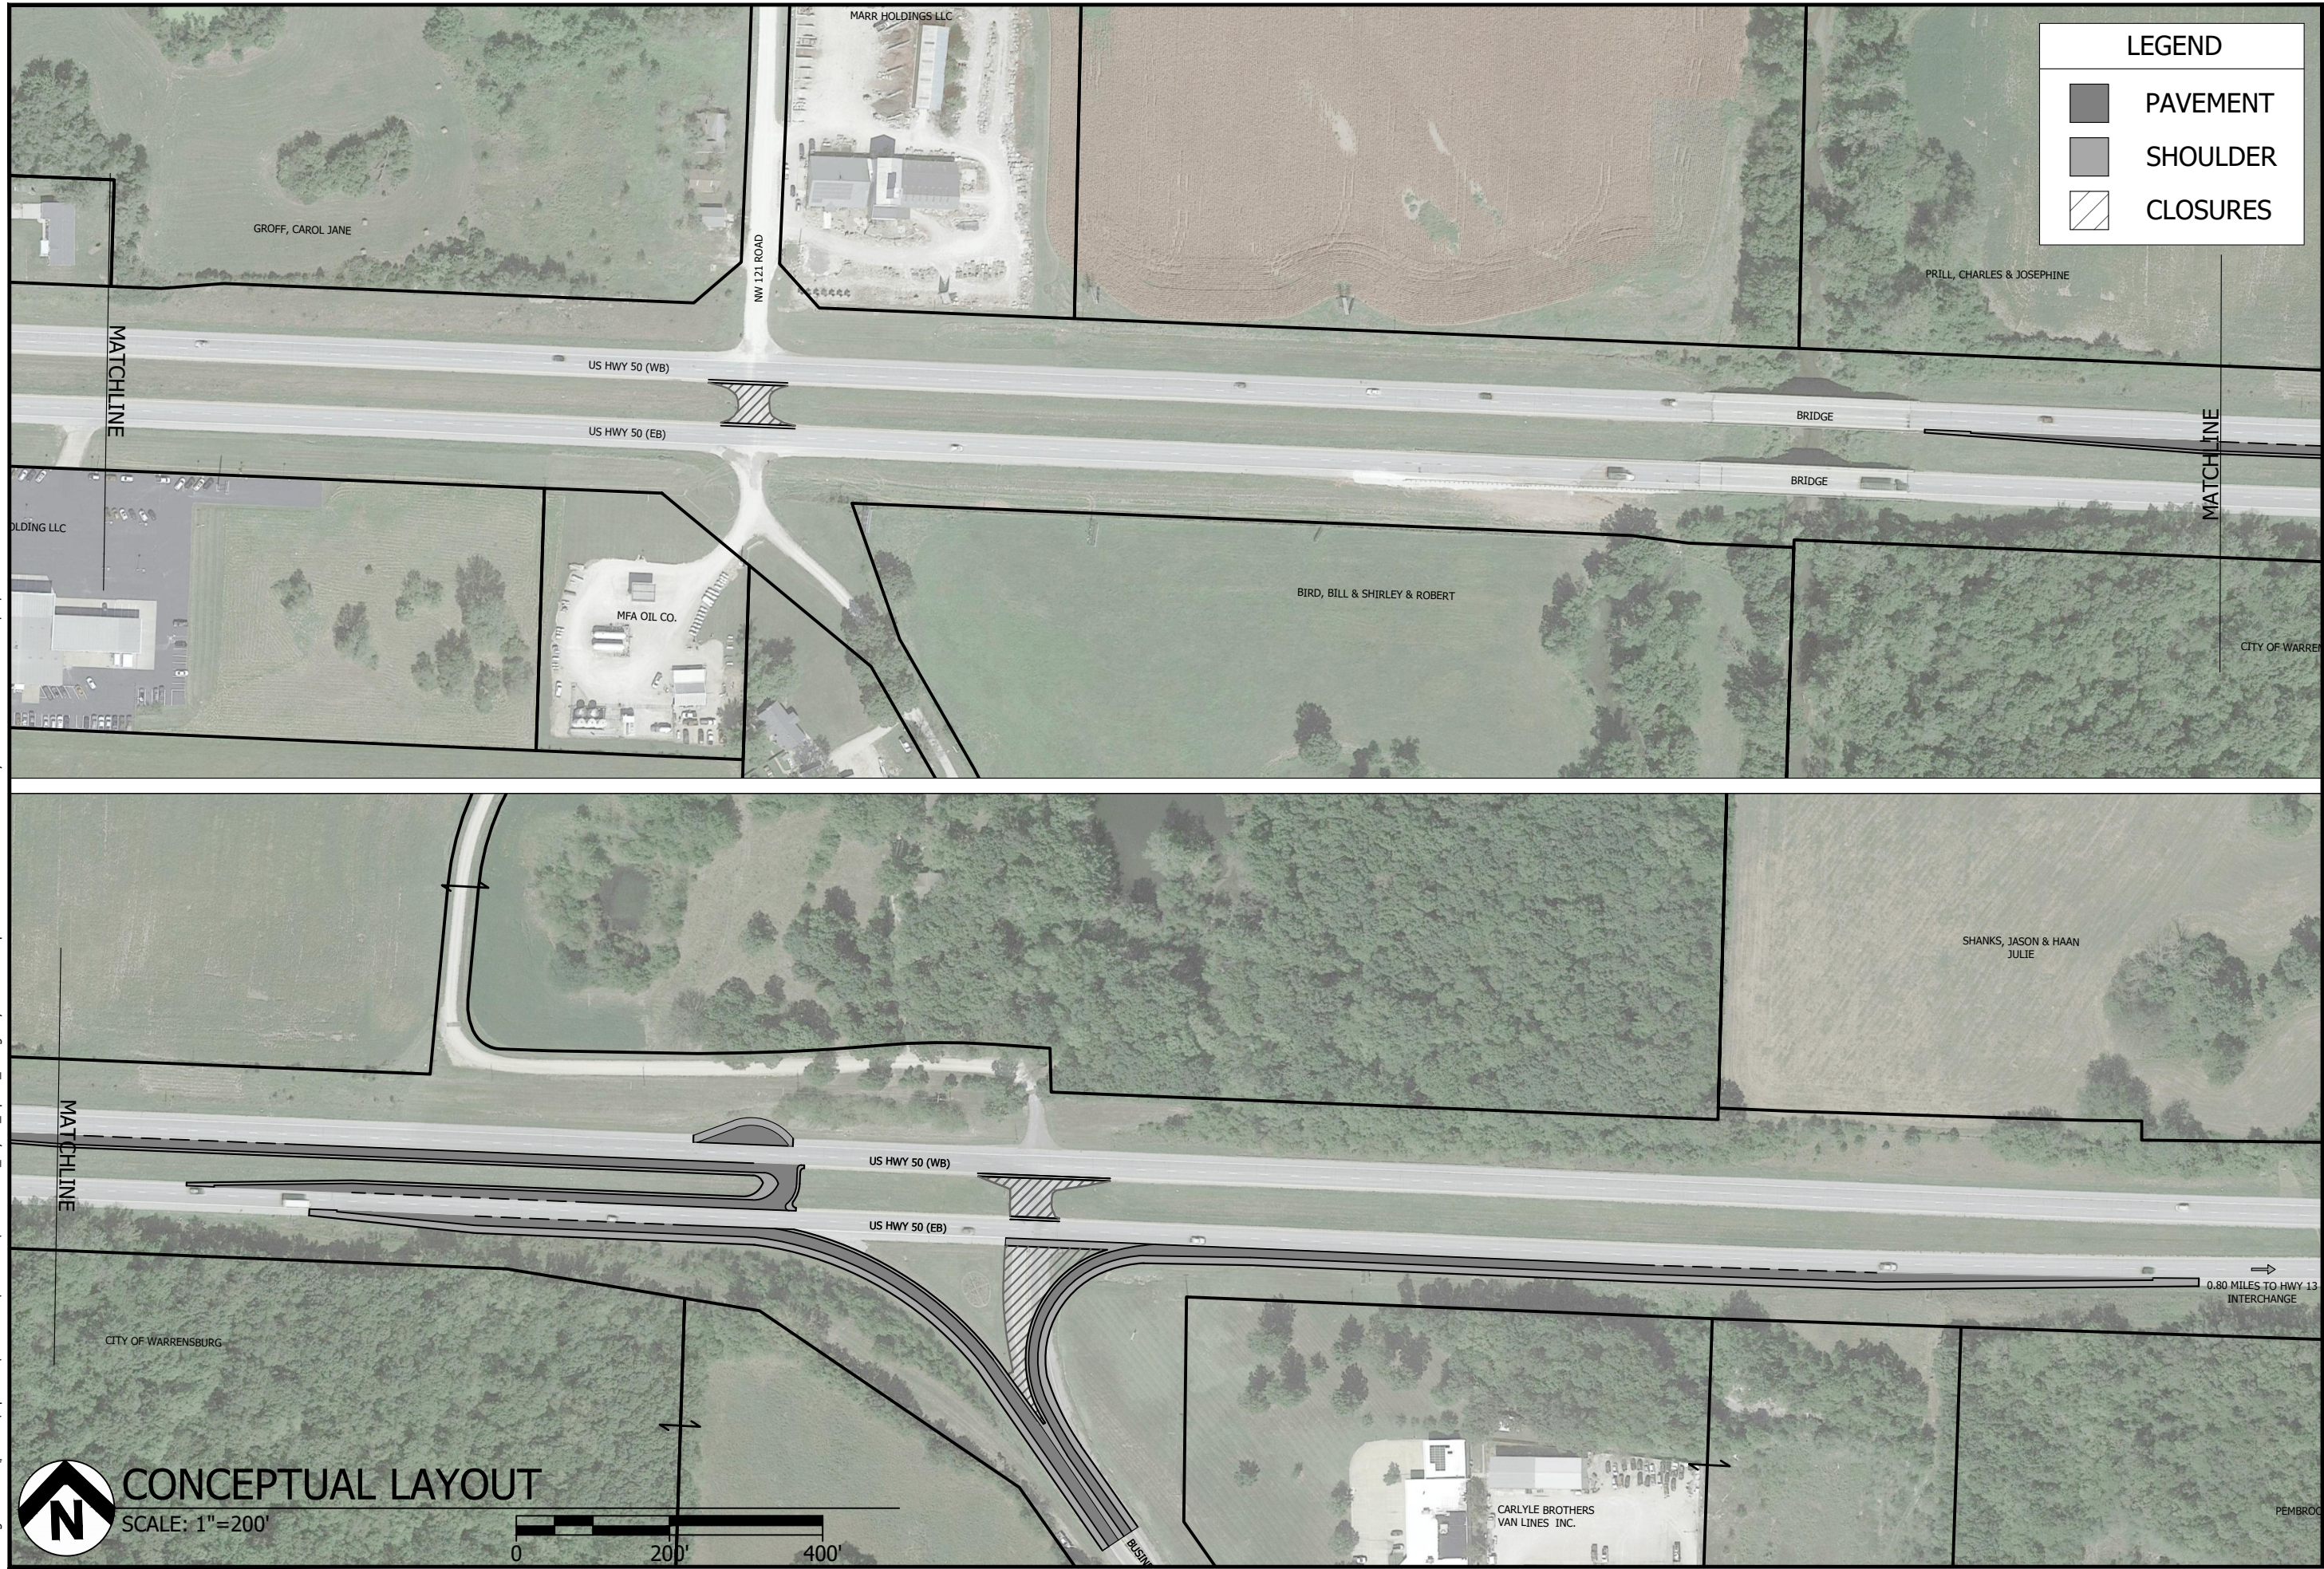

Drawing Name: C:\pwworkspace\amh01879\dwg\108227\19421.D80C_Layout_Option_3.dwg Layout Name: Option 3 Breakdown 4 Plotted By: AMH01879 Plotted on: 6/14/2023 9:27:17 AM



LEGEND

-  PAVEMENT
-  SHOULDER
-  CLOSURES

**CONCEPTUAL DESIGN
US HIGHWAY 50
WARRENSBURG, MO**

DESIGNED BY:	
DRAWN BY:	
APPROVED BY:	
PROJ NO:	KR0136
SCALE:	AS NOTED
DATE:	JUNE 2023
SHEET NUMBER	4
	OF 4

0.80 MILES TO HWY 13 INTERCHANGE