


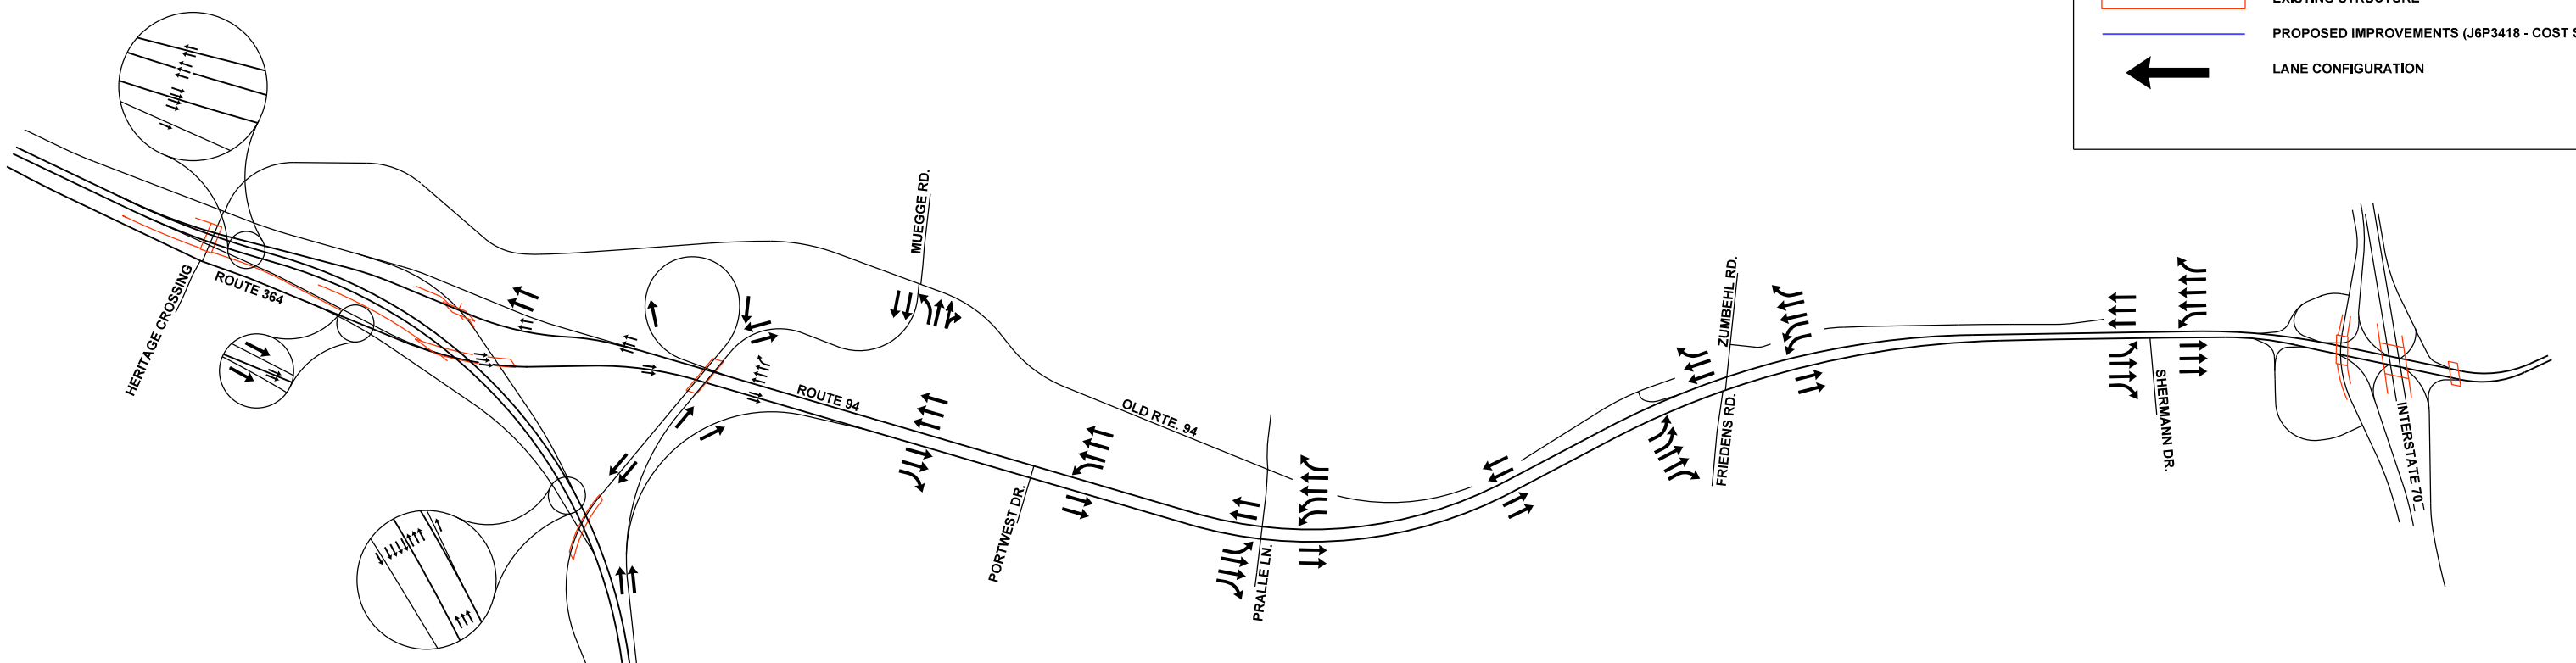
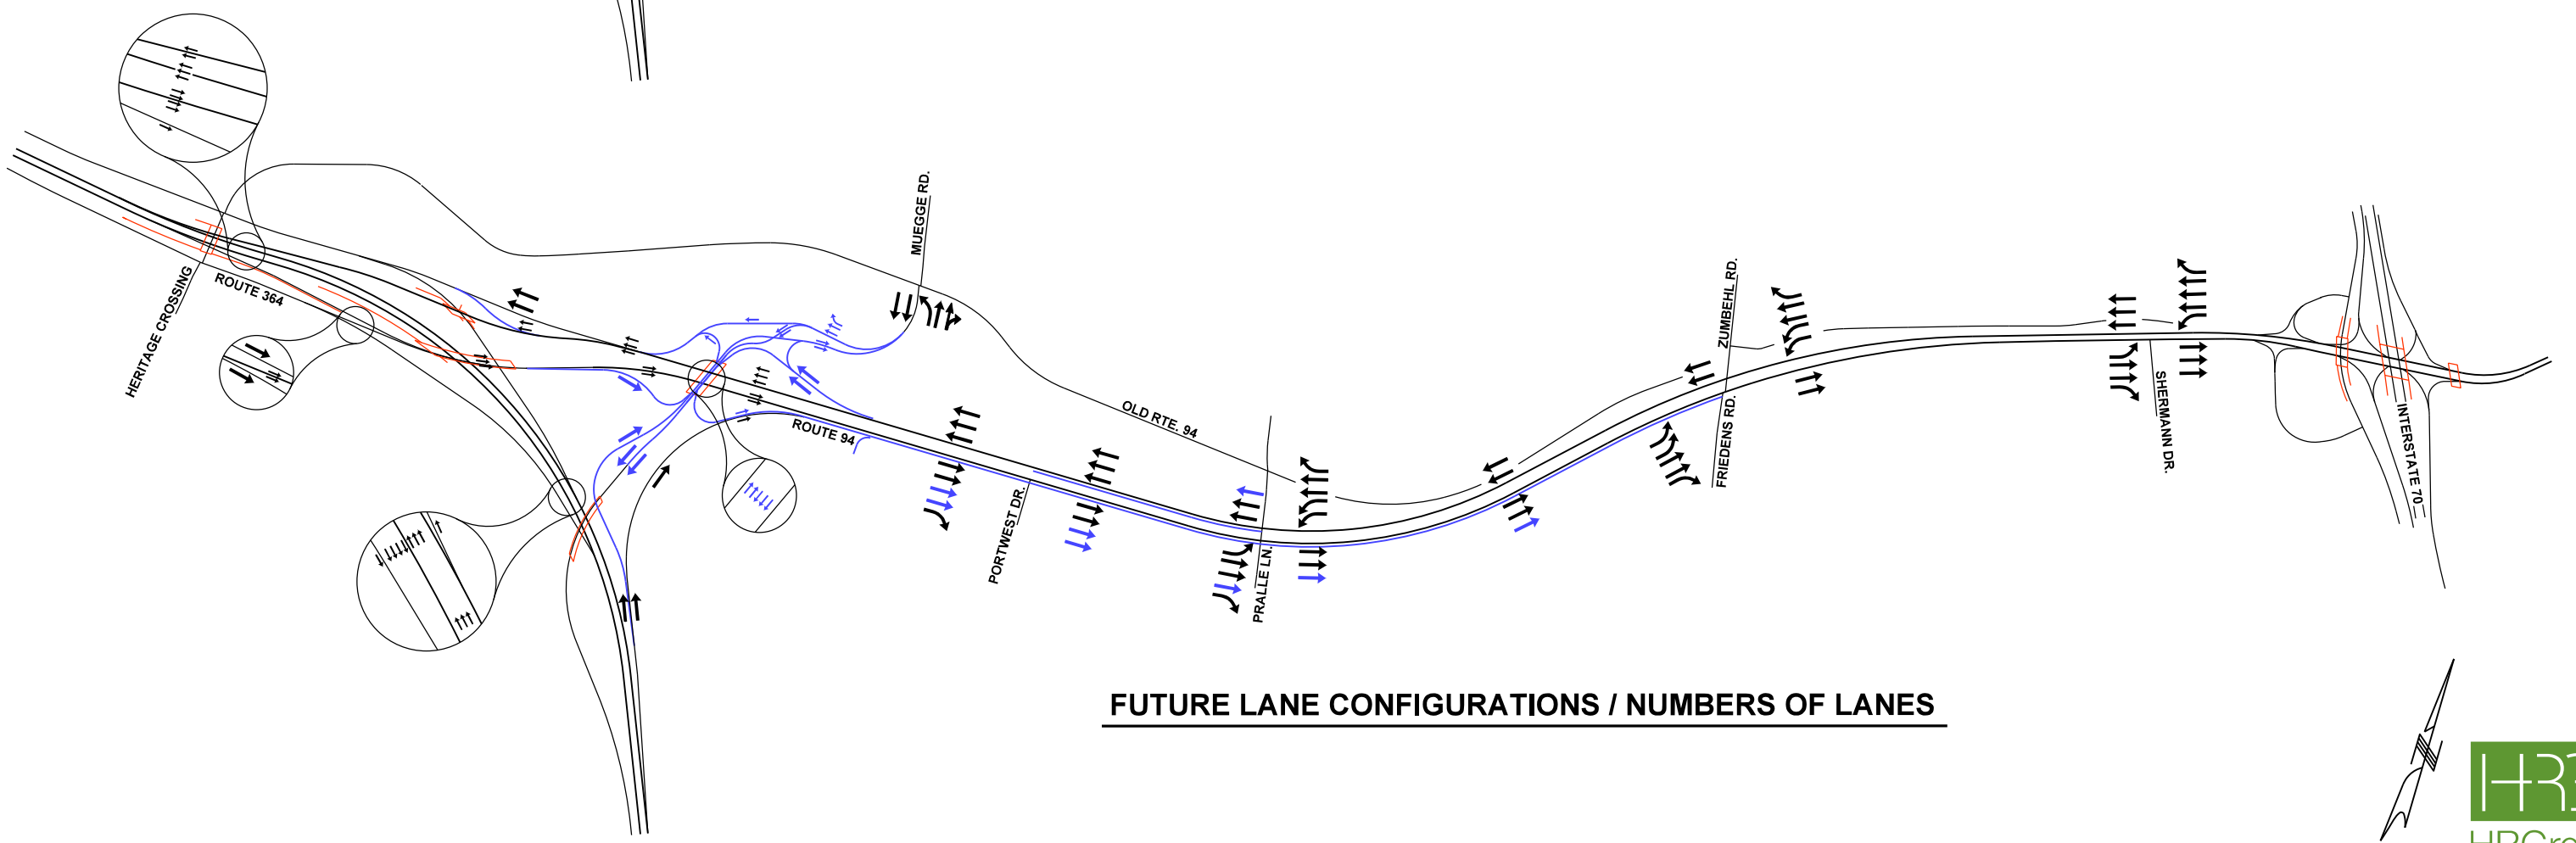
	EXISTING ROADWAY
	EXISTING STRUCTURE
	PROPOSED IMPROVEMENTS (J6P3418 - COST SHARE)
	LANE CONFIGURATION



**EXISTING LANE CONFIGURATIONS / NUMBERS OF LANES**



**FUTURE LANE CONFIGURATIONS / NUMBERS OF LANES**