

CONTROLLER TYPE

FLASHING OPEF

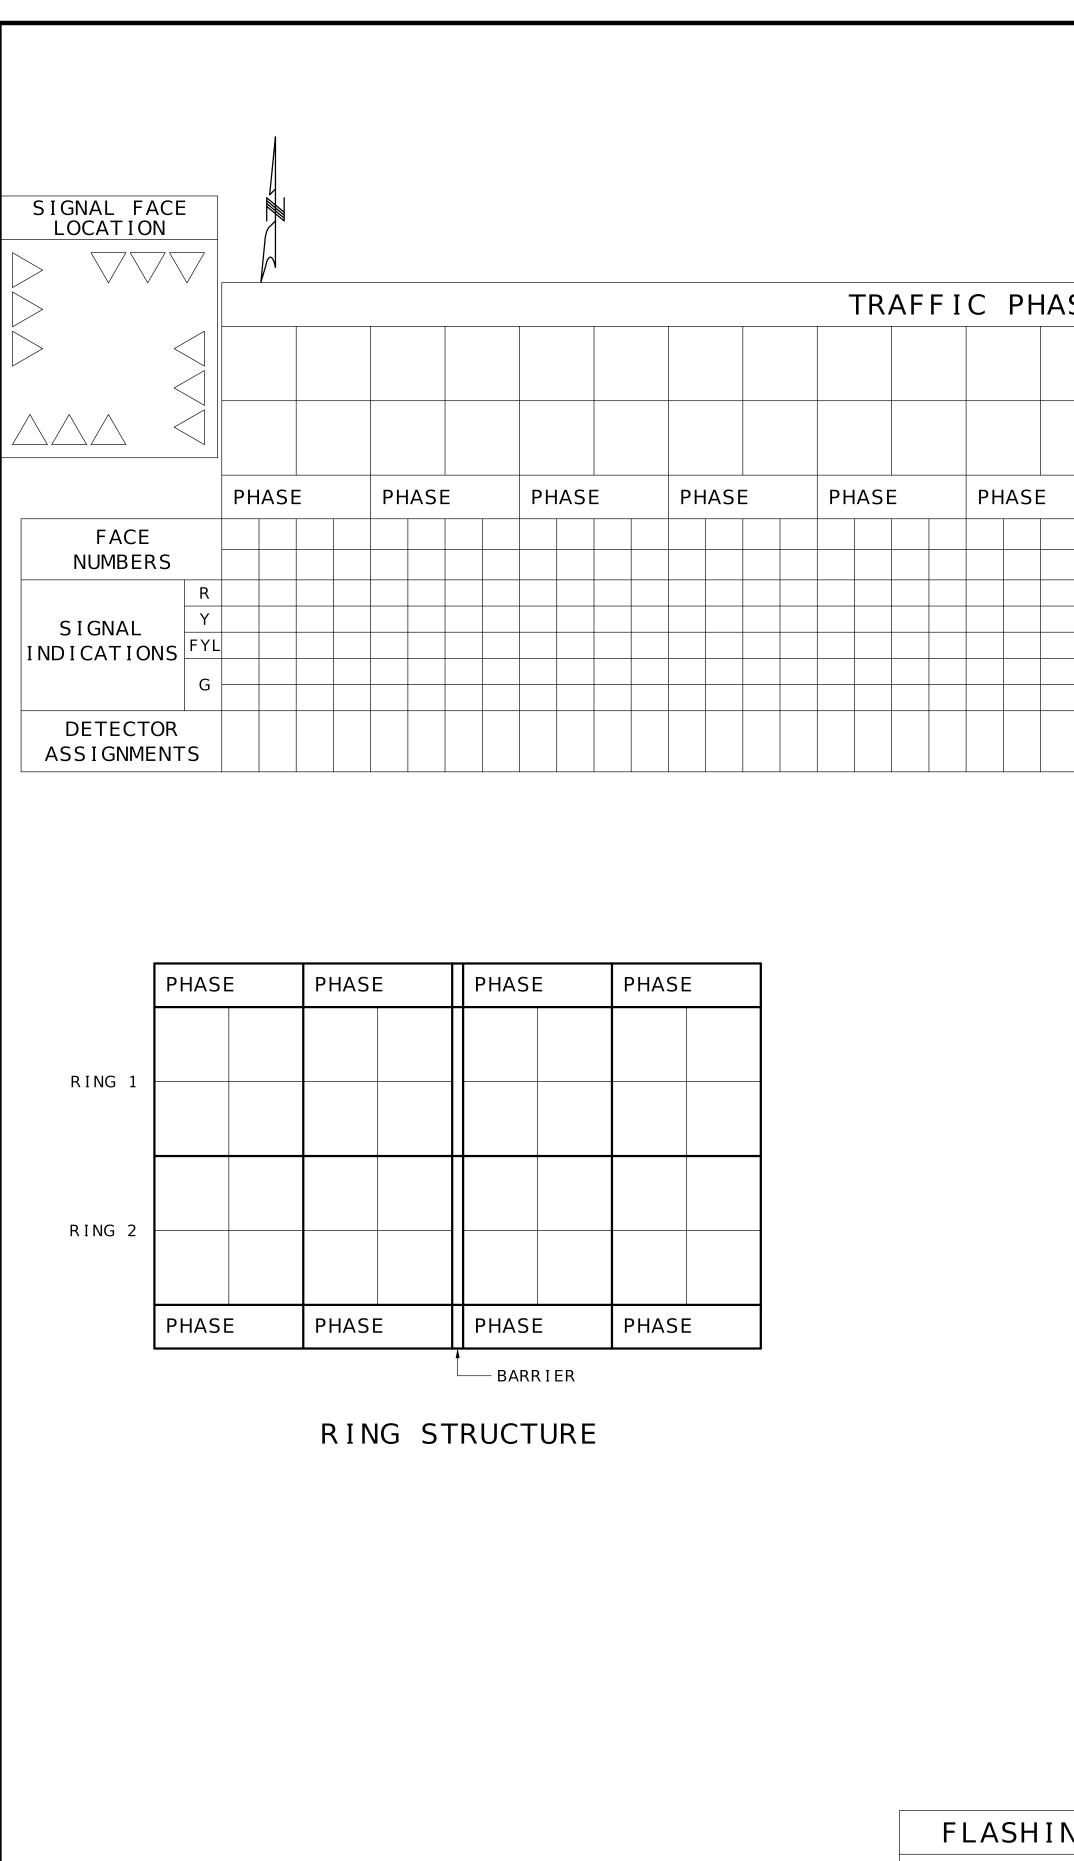

۱S	ΙN	IG	А	ND	C	OL	.OR		SEC	QUI	ΞN	CE	- ,	4C <sup>-</sup>	ΓUA		ED	C	ONT	ROL	LE	RS	)							
		PHASE PHASE					PED Ø			PED Ø				PED Ø			PED Ø										 			
				PHASE				OVERLAP			OVERLAP			OVERLAP			OVE								 -					
																														_
																														 _
																														_
						AS	DETE SSIGN PEDS	MENT	٢S																					
							OVEF PAR PHA	ENT																						_

IF CALLED, ALL NON-CONFLICTING PHASES SHALL COMBINE AND TIME CONCURRENTLY. TIME TO BE DETERMINED BY THE ENGINEER AT SIGNAL TURN ON AND SET IN THE CONTROLLER BY THE CONTRACTOR.

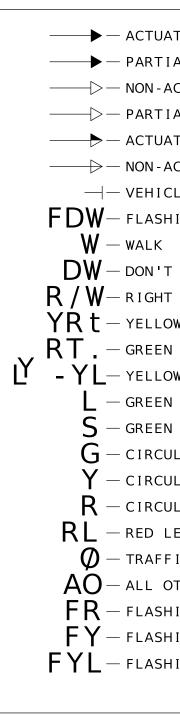

RATION	TRAFFIC SIGNAL	CONTROL	OPERATION
FR			
FY	INTER	SECTION OF	

WITH

						_
EFFECTIVE: 12-01-2017						
	-					
		3 ROU	/ 25 , TE		25 State	
	D	ISTR	ICT		MO	0
					X	<u> </u>
			COU	NTY		
			JOB	NO.		
		С	ONTRA	CT I	D.	
FACE			PROJE	CT NO	Э.	
NUMBERS			BRIDG	GE NC	).	
Y SIGNAL   FYL INDICATIONS						
G						
	Z					
DETECTOR ASSIGNMENTS	I P T I ON					
	DESCRI					
	DES					
		_	_		_	
	DATE					
LEGEND	AND TRANSPORTATION				I TOL 5 1 0 2	63
	TAT				А Р 6	275-6
ATED VEHICULAR MOVEMENT	POR				WEST TY, N	8-2
ACTUATED VEHICULAR MOVEMENT	ANS				05 C I	1 - 88
ALLY RESTRICTED NON-ACTUATED VEHICULAR MOVEMENT	TR	NO			1 R SON	от (
ACTUATED PEDESTRIAN MOVEMENT	AND	SSI		-		- MODOT
LE STOPPED HING DON'T WALK	GHWAYS	I MM(				- ASK
TING DON T WALK	AWH8	0	Q			888
T WALK	ΗI		$\square$		$/\!\!\!/$	1-
T OF WAY INTERVAL	JR I	٢	<u>_0</u>		Ĺ	
N RIGHT ARROW	SOUR		Σ	Ľ		
DW LEFT ARROW	MIS					
N STRAIGHT AHEAD ARROW						
JLAR GREEN JLAR YELLOW						
JLAR RED						
EFT ARROW						
TIC PHASE						
HING RED						
HING CIRCULAR YELLOW HING YELLOW LEFT ARROW						
D-38A						