



PLAN

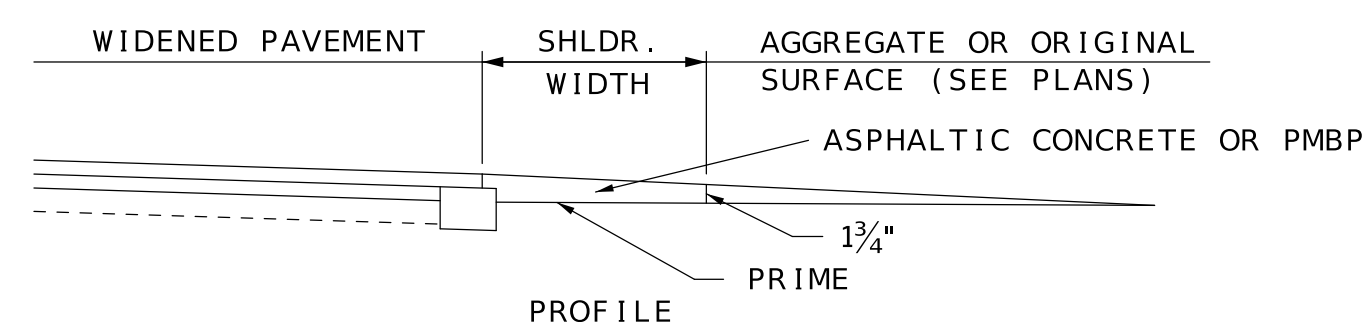

SURFACING REQUIREMENTS AT ENTRANCES & APPROACHES

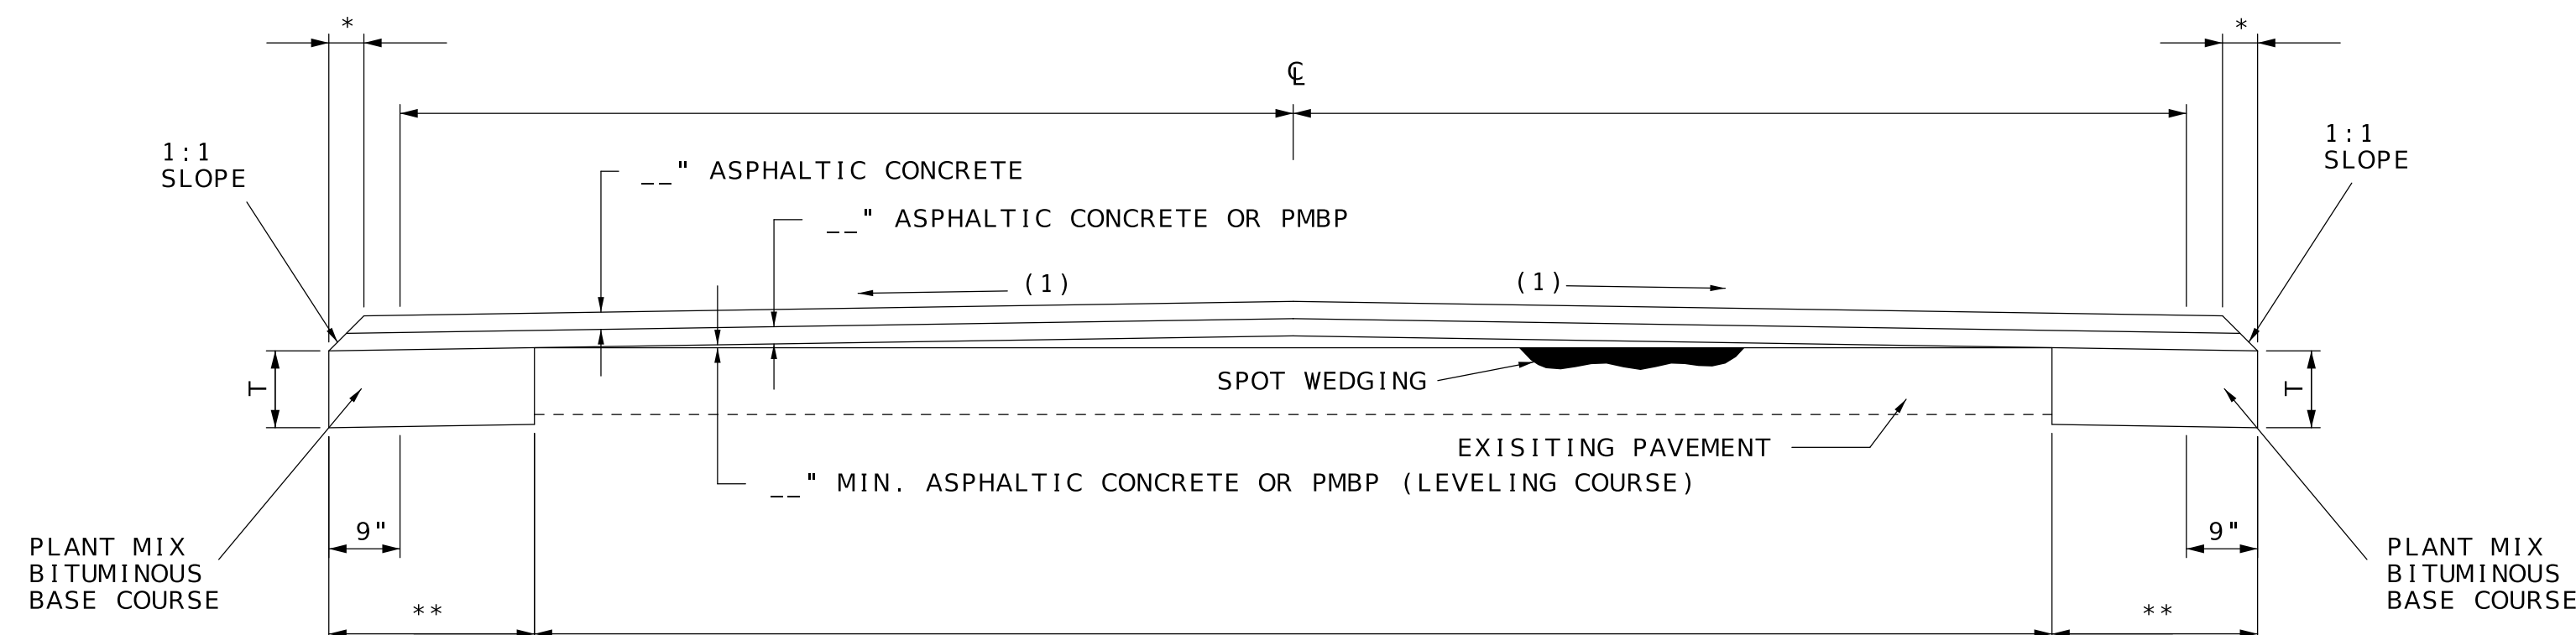


SECTION ON TANGENT


(1) MATCH EXISTING

* VARIABLE - NOT TO EXCEED 9".

- ** 1' - 9" IF WIDENING EXISTING 10' TRAVELED WAY TO 11' ROADWAY.
- 1' - 9" IF WIDENING EXISTING 11' TRAVELED WAY TO 12' ROADWAY.
- 2' - 9" IF WIDENING EXISTING 10' TRAVELED WAY TO 12' ROADWAY.

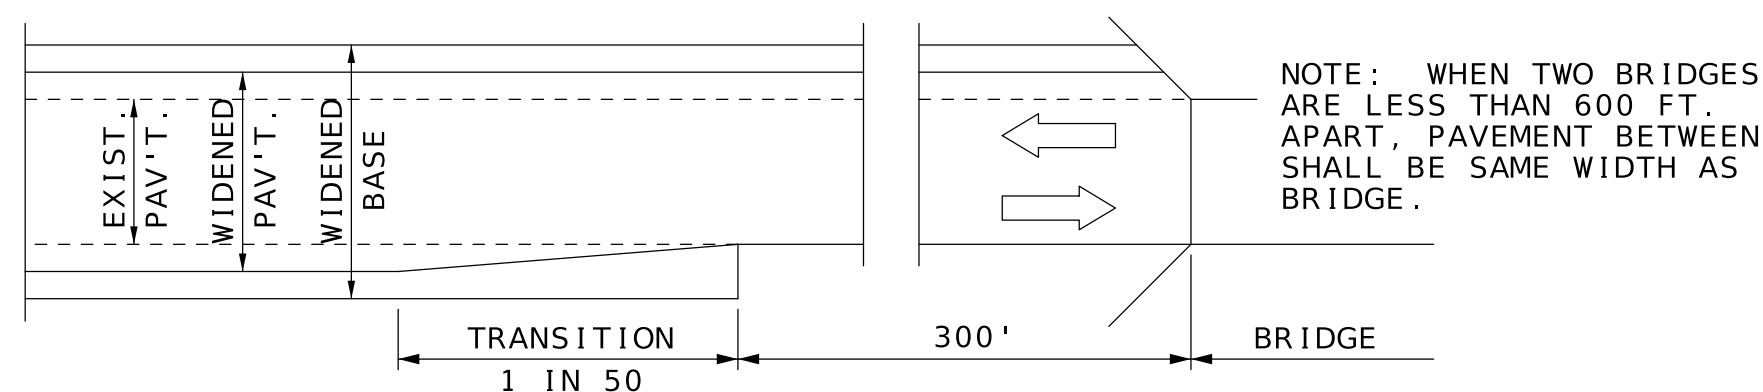


WIDTH TRANSITION AT BRIDGE TO BE RESURFACED

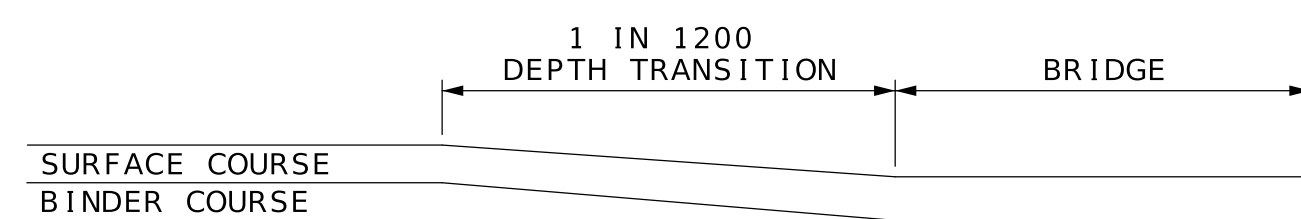


DEPTH TRANSITION AT BRIDGE TO BE RESURFACED

(REMOVE LIP CURB TO 1" MIN. DEPTH BELOW FINISHED SURFACE COURSE)

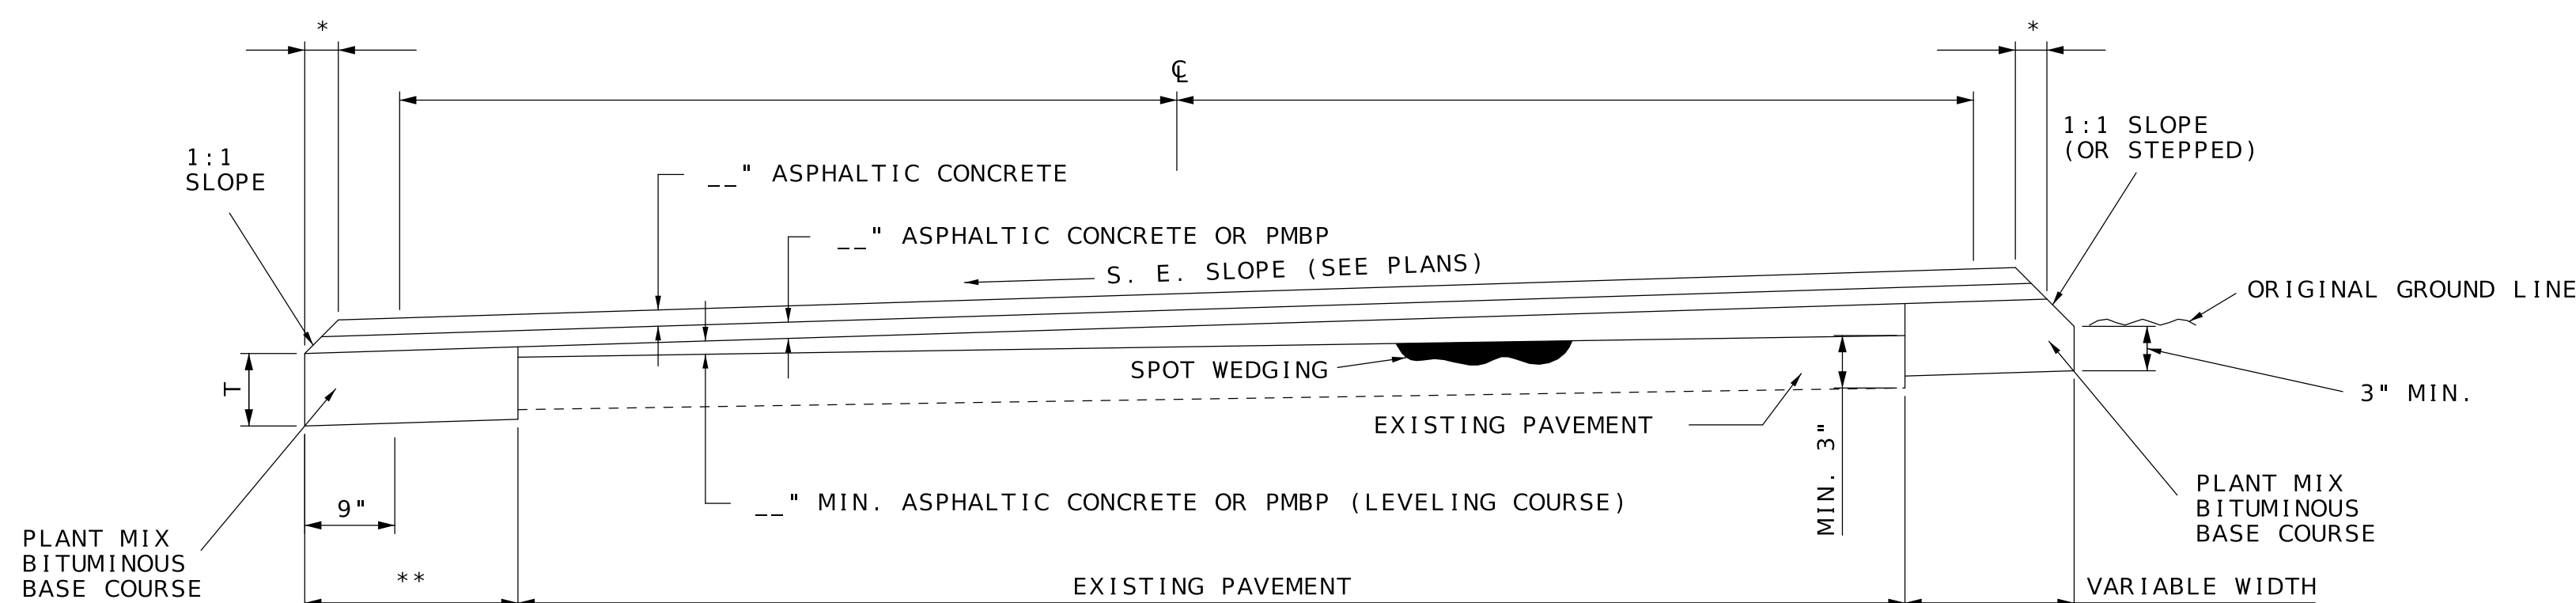


SECTION ON SUPERELEVATED CURVE

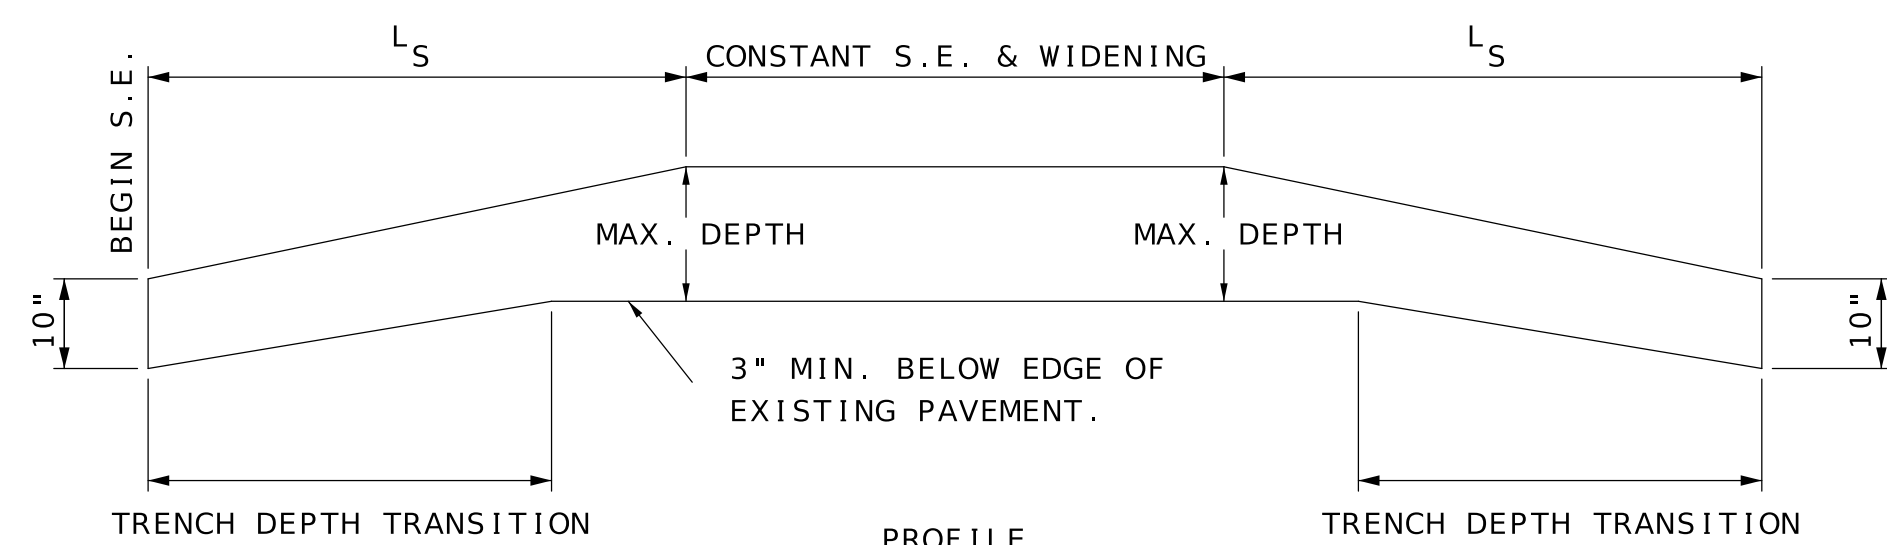

BASE WIDENING DEPTH TRANSITION ON OUTSIDE OF S.E. CURVES

TYPICAL DETAILS FOR WIDENING AND RESURFACING

D-71G	
FUNCTION	WIDENING & RESURFACING WITHOUT LIP CURB
TRAVELED WAY WIDTH	N/A
ROADBED WIDTH	N/A
FORESLOPE	N/A
DITCH	N/A

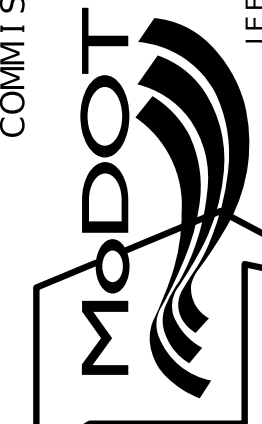DATE PREPARED 12/5/2022	
ROUTE	STATE MO
DISTRICT	SHEET NO. X
COUNTY	
JOB NO.	
CONTRACT ID.	
PROJECT NO.	
BRIDGE NO.	
DESCRIPTION	
DATE	
MISSOURI HIGHWAYS AND TRANSPORTATION COMMISSION	
	
105 WEST CAPITOL JEFFERSON CITY, MO 65102 1-888-ASK-MODOT (1-888-275-6636)	

IF A SEAL IS PRESENT ON THIS SHEET IT HAS BEEN ELECTRONICALLY SEALED AND DATED.