
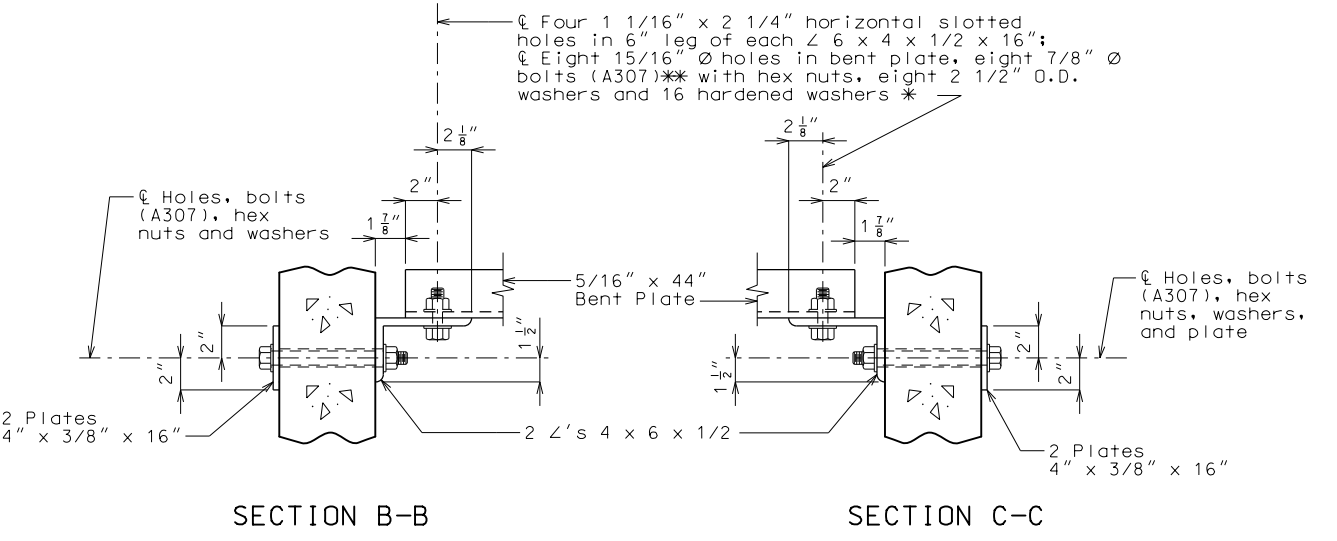
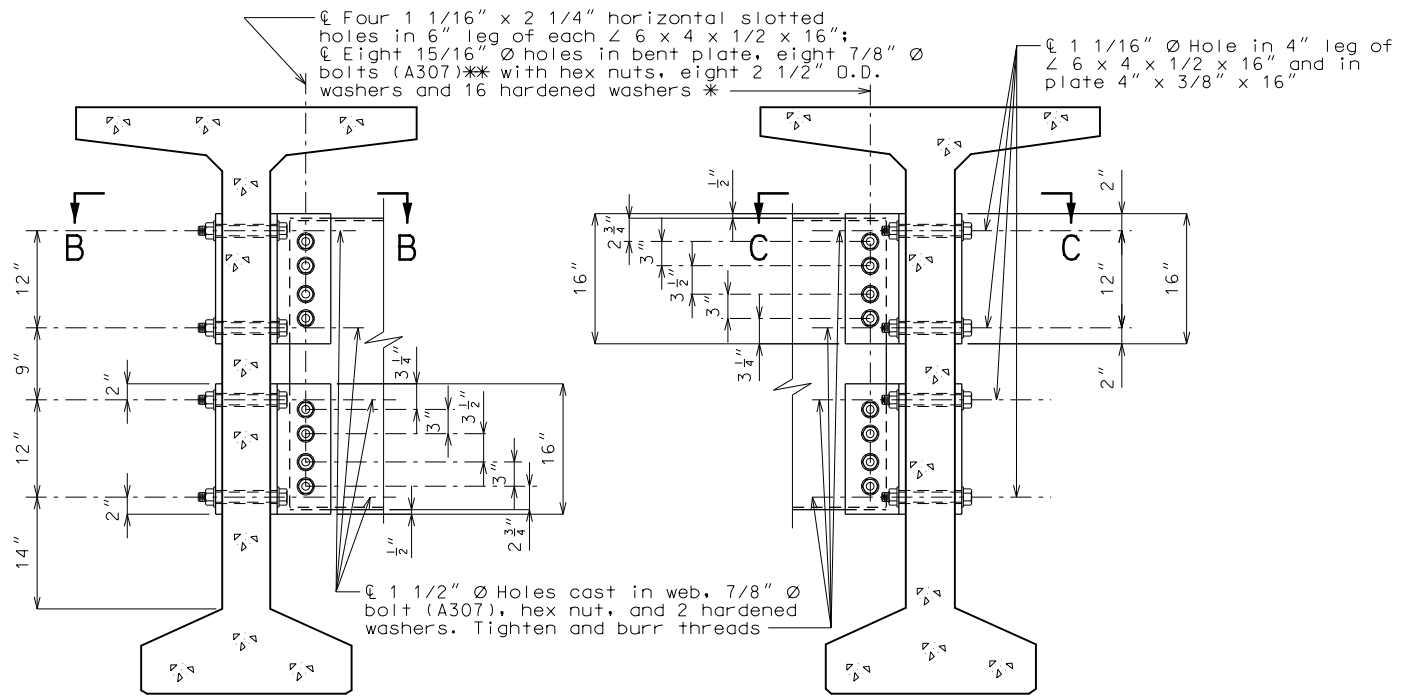
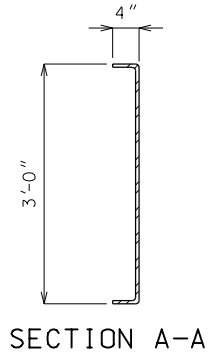


Standard Drawing Guidance (Do not show on plans):  
 Check that the 1 1/2" ∅ holes for the diaphragms shown on the design plans will provide a minimum clearance of at least 1 1/2" to any prestressing strands. Diaphragm spacing may need to be adjusted.  
 Delete panels for CIP slab.

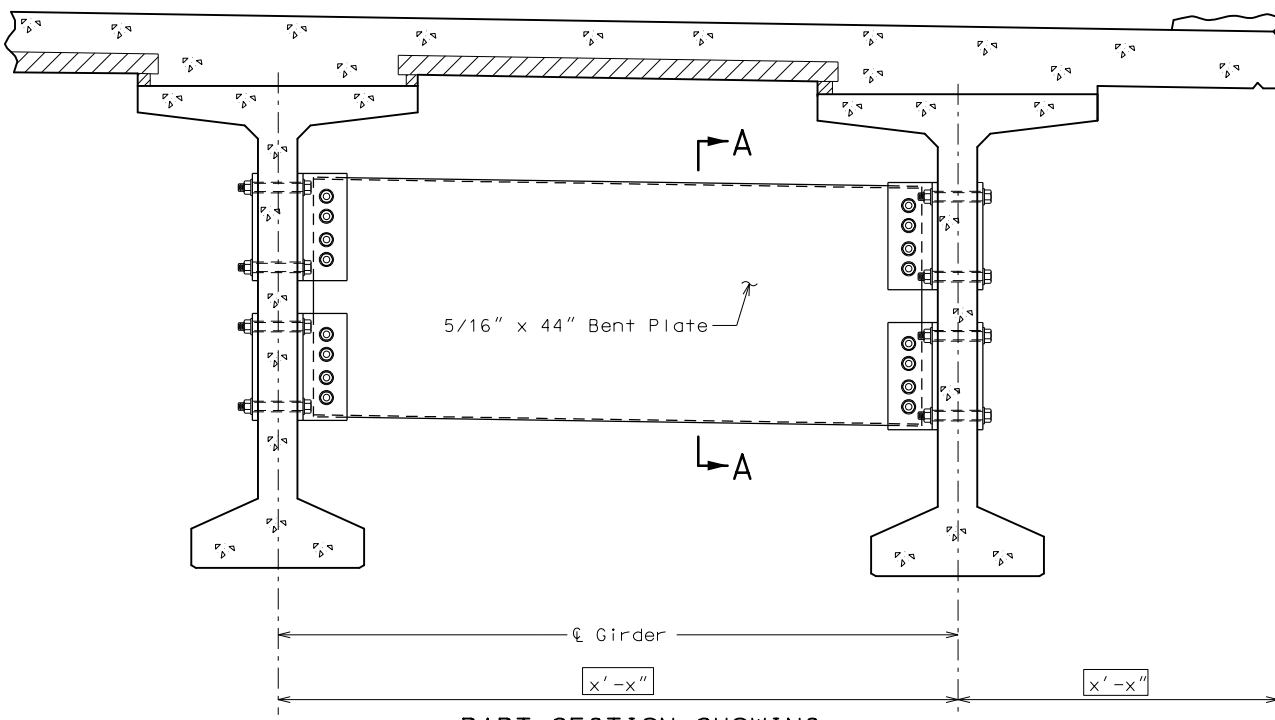

**STEEL DIAPHRAGM NOTES:**

- \* In lieu of 2 1/2" outside diameter washers, contractor may substitute a 3/16" (Min. thickness) plate with four 15/16" ∅ holes and one hardened washer per bolt.
- \*\* Bolts shall be tightened to provide a tension of one-half that specified in Sec 712 for high strength bolt installation. A325 bolts may be substituted for and installed in accordance with the requirements for the specified A307 bolts.

All diaphragm materials including bolts, nuts, and washers shall be galvanized.  
 Fabricated structural steel shall be ASTM A709 Grade 36 except as noted.  
 Payment for furnishing and installing steel intermediate diaphragms will be considered completely covered by the contract unit price for Steel Intermediate Diaphragm for P/S Concrete Girders.  
 Shop drawings will not be required for steel intermediate diaphragms and angle connections.  
 For location of intermediate diaphragms, see Sheet No. .

THIS MEDIA SHOULD NOT BE CONSIDERED A CERTIFIED DOCUMENT.  
 DATE PREPARED 5/5/2020  
 ROUTE DISTRICT BR STATE MO SHEET NO. \*  
 COUNTY \*  
 JOB NO. \*  
 CONTRACT ID.  
 PROJECT NO.  
 BRIDGE NO. DIA03  
 MISSOURI HIGHWAYS AND TRANSPORTATION COMMISSION  
 105 WEST CAPITOL JEFFERSON CITY, MO 65102  
 1-888-ASK-MODOT (1-888-275-6636)  
 MODOT  
 IF A SEAL IS PRESENT ON THIS SHEET IT HAS BEEN ELECTRONICALLY SEALED AND DATED.

STEEL INTERMEDIATE DIAPHRAGM DETAILS