

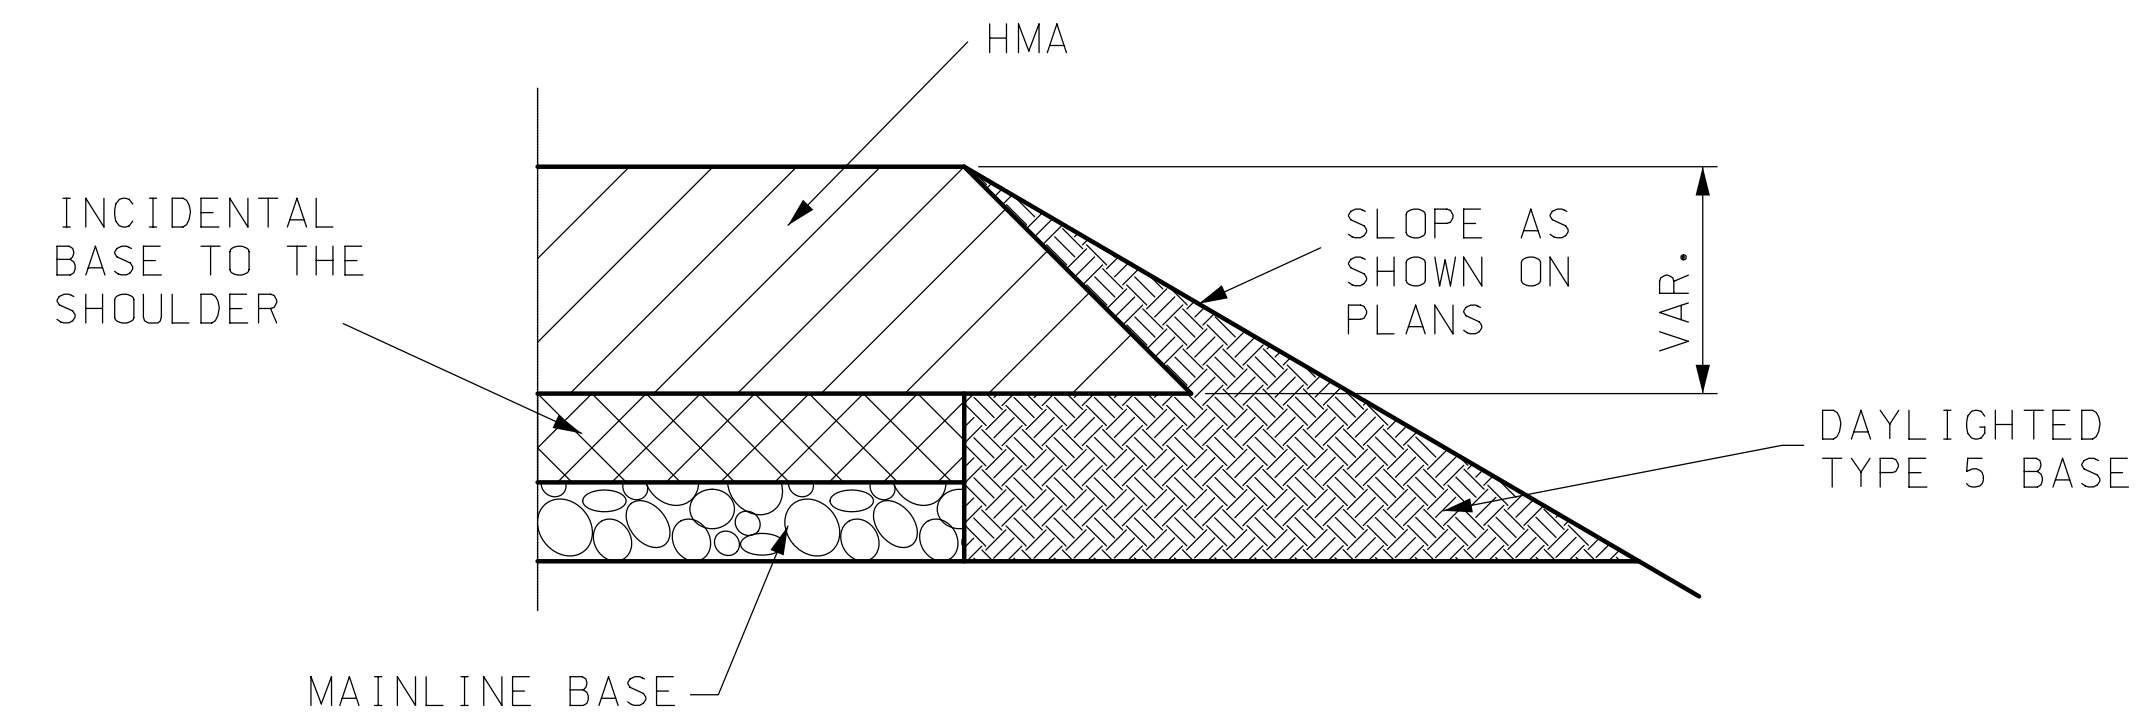
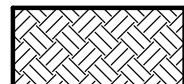


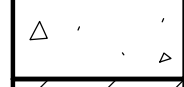

**PCC PAVEMENT**

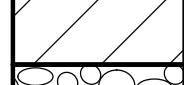

**HMA PAVEMENT**

-  DAYLIGHTED TYPE 5 BASE
-  PCC (PORTLAND CEMENT CONCRETE)
-  HMA (HOT MIX ASPHALT)
-  MAINLINE BASE
-  INCIDENTAL BASE TO THE SHOULDER

GENERAL NOTE :

DAYLIGHTED TYPE 5 BASE WILL BE PAID FOR BY STATION.

THE QUANTITY FOR ADDITIONAL BASE MATERIAL RESULTING FROM THE VARIABLE THICKNESS, MATERIAL OR CONSTRUCTION METHOD OF TYPE A2 OR A3 SHOULDER WILL BE CONSIDERED INCIDENTAL.

**DAYLIGHTED TYPE 5 BASE**

**SPECIAL SHEET**

DATE PREPARED 11/30/2022	
ROUTE	STATE MO
DISTRICT	SHEET NO.
COUNTY	
JOB NO.	
CONTRACT ID.	
PROJECT NO.	
BRIDGE NO.	

DATE	DESCRIPTION

MISSOURI HIGHWAYS AND TRANSPORTATION COMMISSION



105 WEST CAPITOL  
JEFFERSON CITY, MO 65102  
1-888-ASK-MODOT (1-888-275-6636)

IF A SEAL IS PRESENT ON THIS SHEET IT HAS BEEN ELECTRONICALLY SEALED AND DATED.