

**ADDENDUM NO. 3  
TO  
CONTRACT DOCUMENTS, SPECIFICATIONS AND PLANS  
FOR IMPROVEMENTS TO THE  
NORTHWEST MISSOURI REGIONAL AIRPORT  
MARYVILLE, MISSOURI  
MODOT PROJECT NO. 24-002A-1**

To All Bidders: You are requested to make all changes and/or additions contained in this addendum to the Bidding Documents. Failure to acknowledge this Addendum in Proposal shall result in rejection of bid. Bidders are informed that the above referenced Contract Documents, Specifications and Plans are modified as follows as of September 20, 2024.

1. **CONTRACT DOCUMENTS/SPECIFICATIONS**

2. **PLANS**

**G-001 – COVER SHEET**

-Added Sheet ES-101 to index

**E-100 – ELECTRICAL POWER PLAN**

-Relocated Panel to NE corner of building to be adjacent to incoming power service.

**ES-101 – ELECTRICAL SITE PLAN**

-Refer to requirements set forth therein.

3. **QUESTIONS**

**\*\* END OF ADDENDUM NO. 3 \*\***

# NORTHWEST MISSOURI REGIONAL AIRPORT CONSTRUCTION PLANS FOR IMPROVEMENT TO NEW COMMUNITY HANGAR MARYVILLE, MISSOURI MoDOT PROJECT NO. 24-002A-1 ISSUED FOR BID


**BID**  
REVIEW

**PROJECT TEAM**

**VICINITY MAP**  
NOT TO SCALE

**SHEET INDEX**

**WOOLPERT**  
12200 N Ambassador Drive  
Suite 610  
Kansas City, MO 64163  
800.414.1045

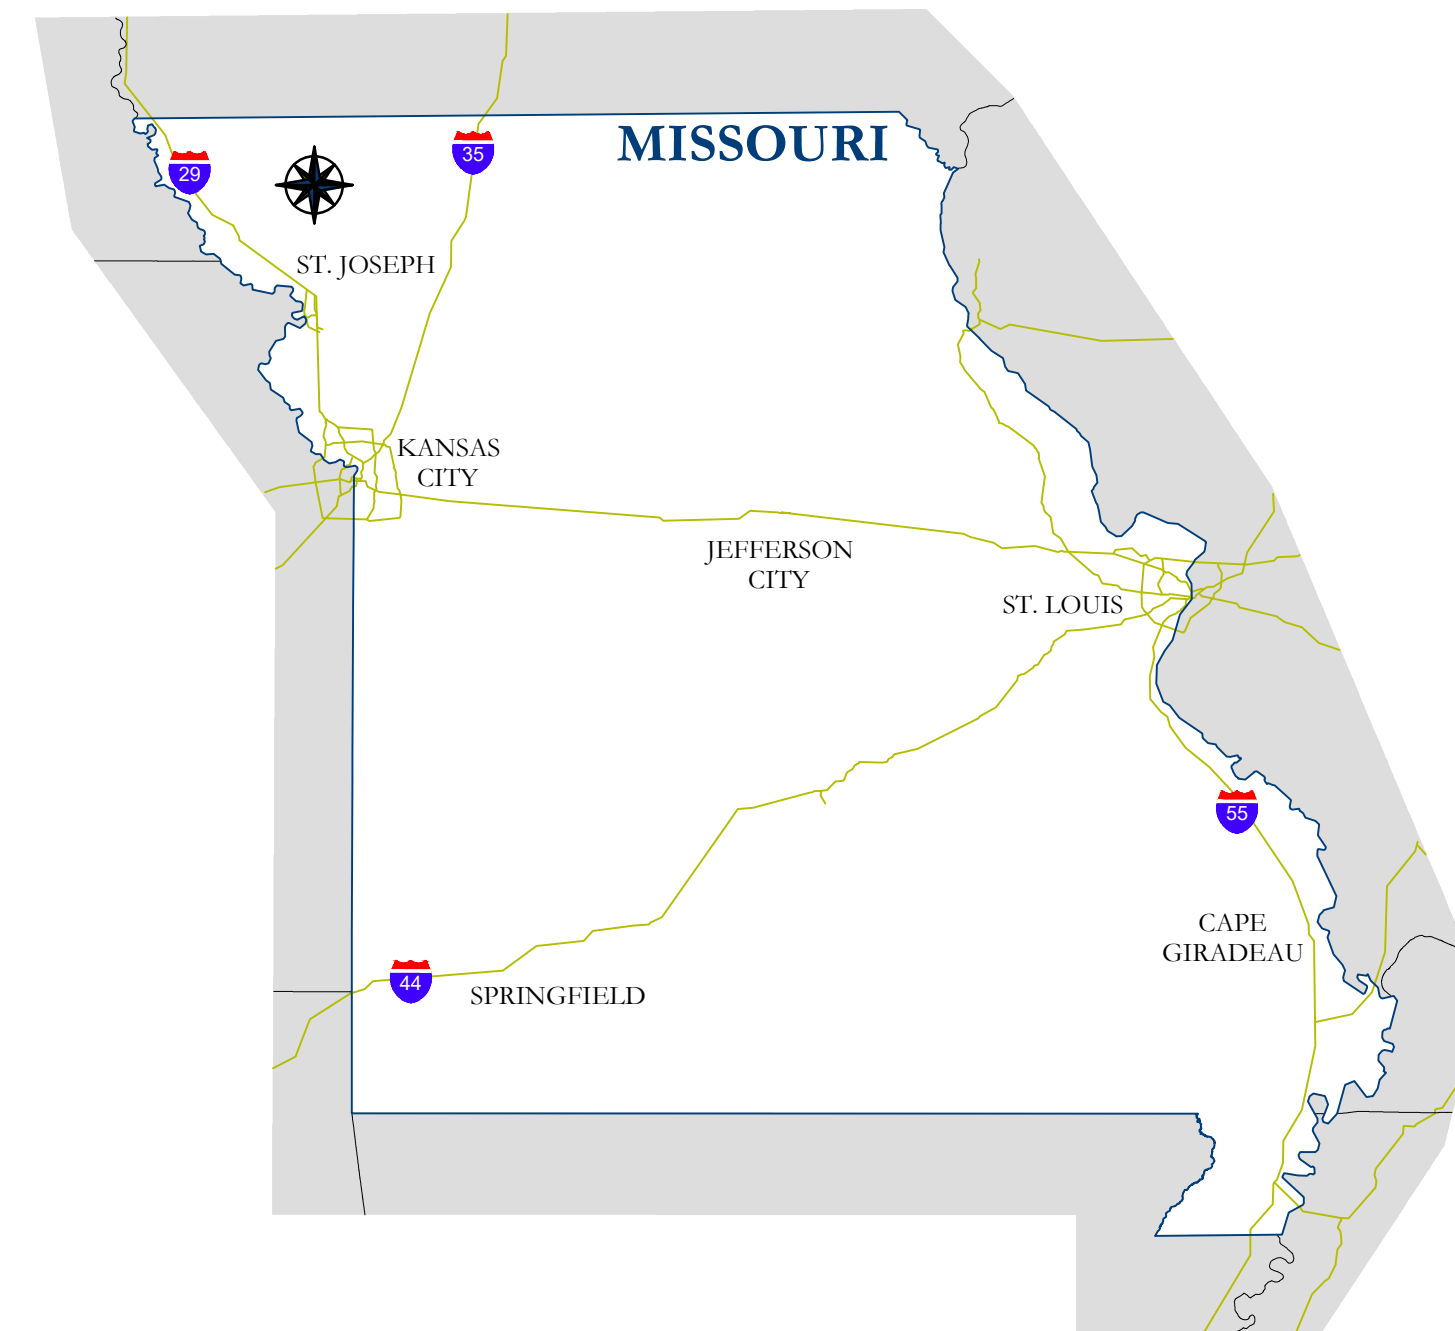

COMMUNITY HANGAR BUILDING INDEX OF DRAWINGS		
SHEET NO.	SHEET ID.	SHEET DESCRIPTION
G000 - UP FRONT		
1	G001	COVER SHEET
2	G002	LEGEND AND APPROXIMATE QUANTITIES
3	G003	GENERAL NOTES
4	G004	SURVEY CONTROL PLAN
5	G020	GEOTECHNICAL INVESTIGATION PLAN
6	G021	GEOTECHNICAL INVESTIGATION BORE LOG
7	G050	CONSTRUCTION SAFETY OVERALL PHASING PLAN
8	G051	CONSTRUCTION SAFETY NOTES AND DETAILS
9	G052	CONSTRUCTION SAFETY PHASING PLAN
10	G070	ENVIRONMENTAL PLAN
C100 - DEMOLITION		
11	C-100	DEMOLITION PLAN
C200 - GEOMETRY		
12	C-200	GEOMETRY PLAN
13	C-220	HAGAR ACCESS TYPICAL SECTIONS
C300 - GRADING		
14	C-300	GRADING PLAN
15	C-320	SPOT ELEVATIONS PLAN
C500 - DRAINAGE		
16	C-500	DRAINAGE PLAN
C600 - CONCRETE JOINTS		
17	C-600	JOINT PLAN AND DETAILS
C800 - EROSION CONTROL		
18	C-800	EROSION CONTROL PLAN
S0.0 - STRUCTURAL		
19	S0.0	GENERAL NOTES
20	S0.1	SPECIAL INSPECTIONS
21	S0.2	TYPICAL CONCRETE DETAILS
22	S1.0	FOUNDATION PLAN
23	S2.0	SECTIONS AND DETAILS
A-000 ARCHITECTURE		
24	A-000	PROJECT INFORMATION
25	A-001	SYMBOLS AND ABBREVIATIONS
26	A-101	FIRST FLOOR PLAN
27	A-111	FIRS FLOOR REFLECTED CEILING PLAN
28	A-121	ROOF PLAN
29	A-201	BUILDING ELEVATIONS
30	A-202	BUILDING ELEVATIONS
31	A-301	BUILDING SECTIONS
32	A-311	WALL SECTIONS
33	A-531	DETAILS
34	A-601	DOOR SCHEDULE AND TYPES
E-000 ELECTRICAL		
35	E-000	ELECTRICAL LEGEND AND GENERAL NOTES
36	E-100	ELECTRICAL POWER PLAN
37	E-101	LIGHTING PLAN
38	E-200	ELECTRICAL AND MECHANICAL SCHEDULE
39	ES-101	ELECTRICAL SITE PLAN
40	M-100	MECHANICAL PLAN

**SITE PLAN**  
NOT TO SCALE



ISSUANCE SCHEDULE  
NUMBER DATE DESCRIPTION  
1 8/12/24 ISSUED FOR BID REVIEW - GB  
2 9/00/24 BID ADDENDUM 3




NORTHWEST MISSOURI REGIONAL AIRPORT  
**COMMUNITY HANGAR**  
NEW HANGAR CONSTRUCTION  
12200 NW AMBASSADOR DRIVE  
KANSAS CITY, MO 64163

PROJECT NO: 24-002A-1  
DATE ISSUED: 08/12/2024

SHEET NAME:  
COVER SHEET

SHEET NO:  
**G-001**

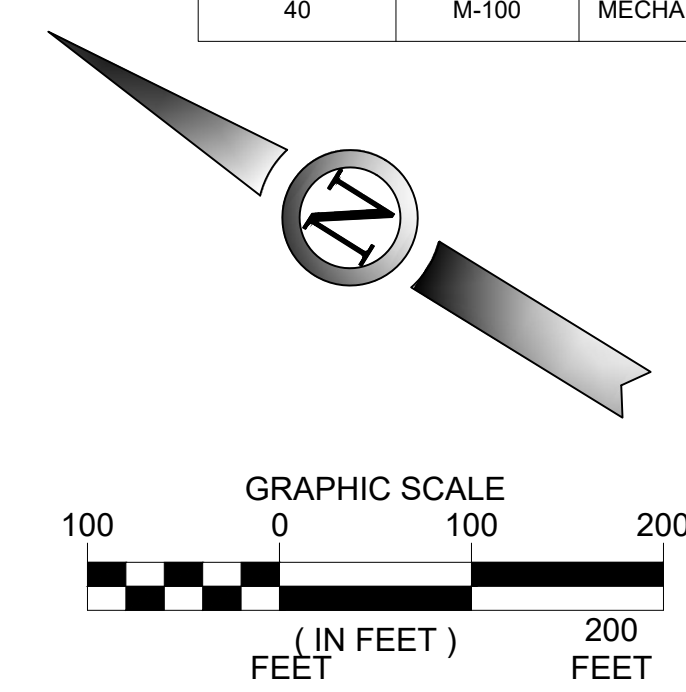

Layout Title Name: G001  
Last Saved By: Adam Acree, 9/20/2024 1:24:31 PM  
E:\24-002A-1 Community Hangar\G001\PLAN\G001.dwg Plotted By: Acree, Adam Plotted September 20, 2024, 1:24:48 PM



