


**HEROES WAY**  
**Bridge Designation**  
Typical Sign Location  
Layout

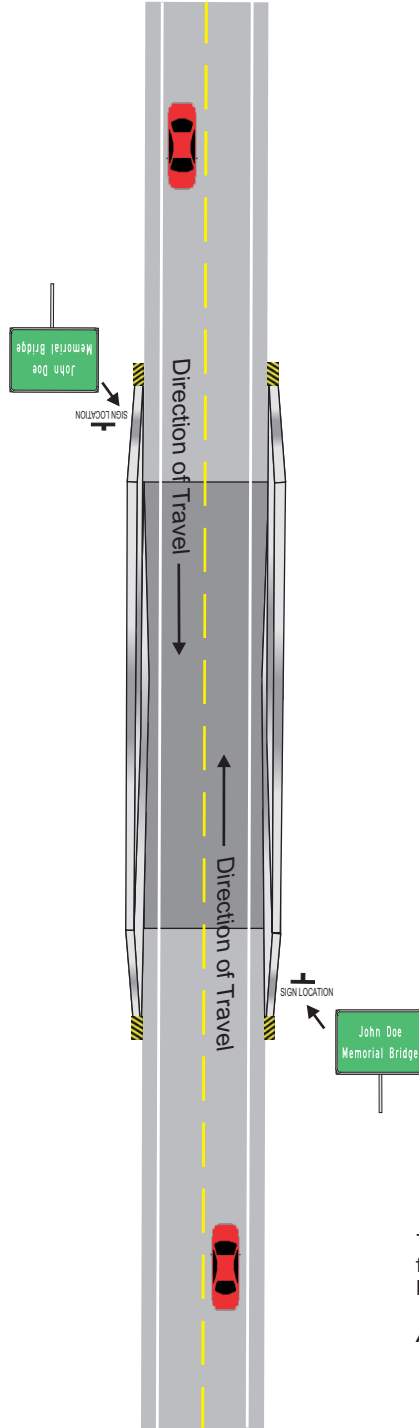

**Sign Information**

Two signs will be provided and installed for each bridge designation marking the beginning and end of the bridge.

All signs remain the property of MoDOT.