



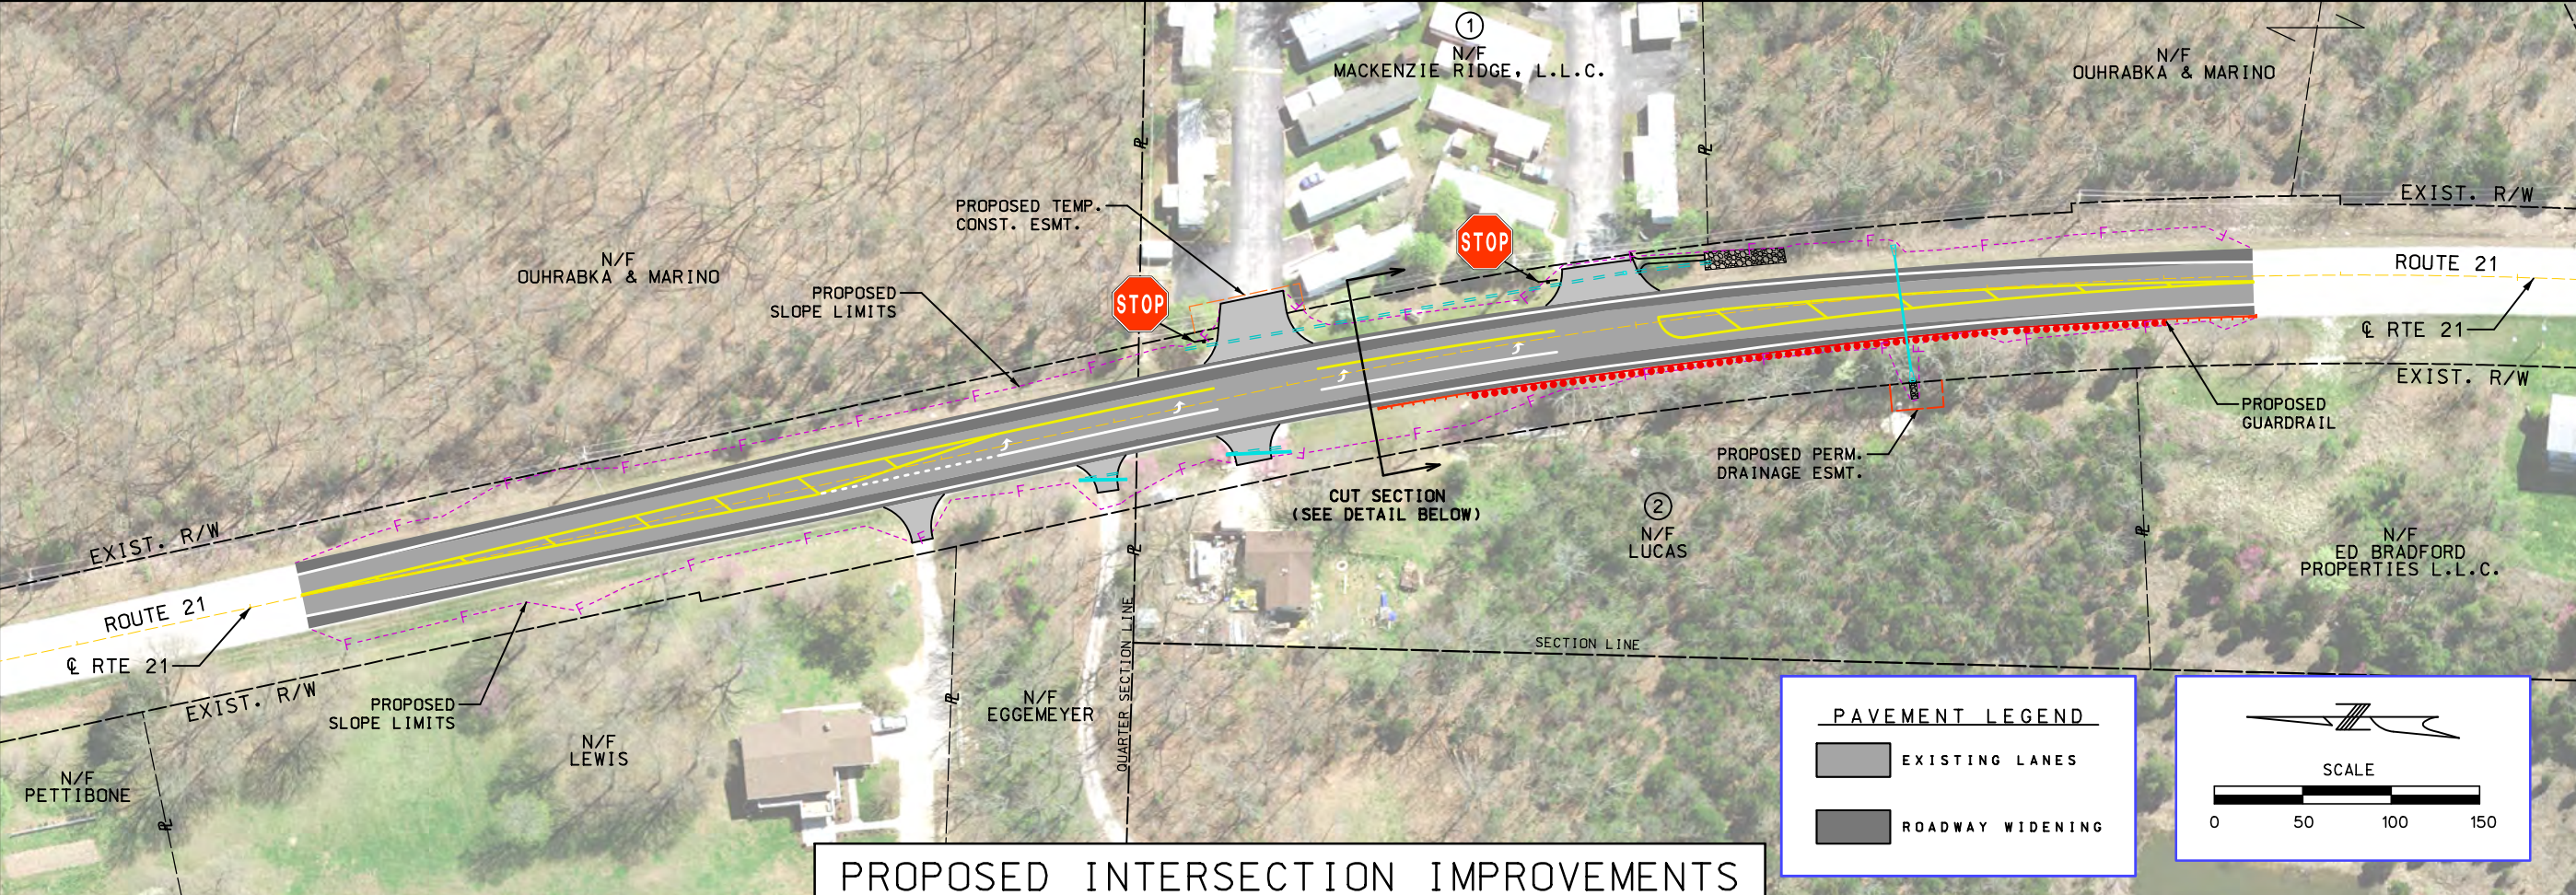

PROPOSED INTERSECTION IMPROVEMENTS
ROUTE 21 AT HILLTOP/MACKENZIE RIDGE

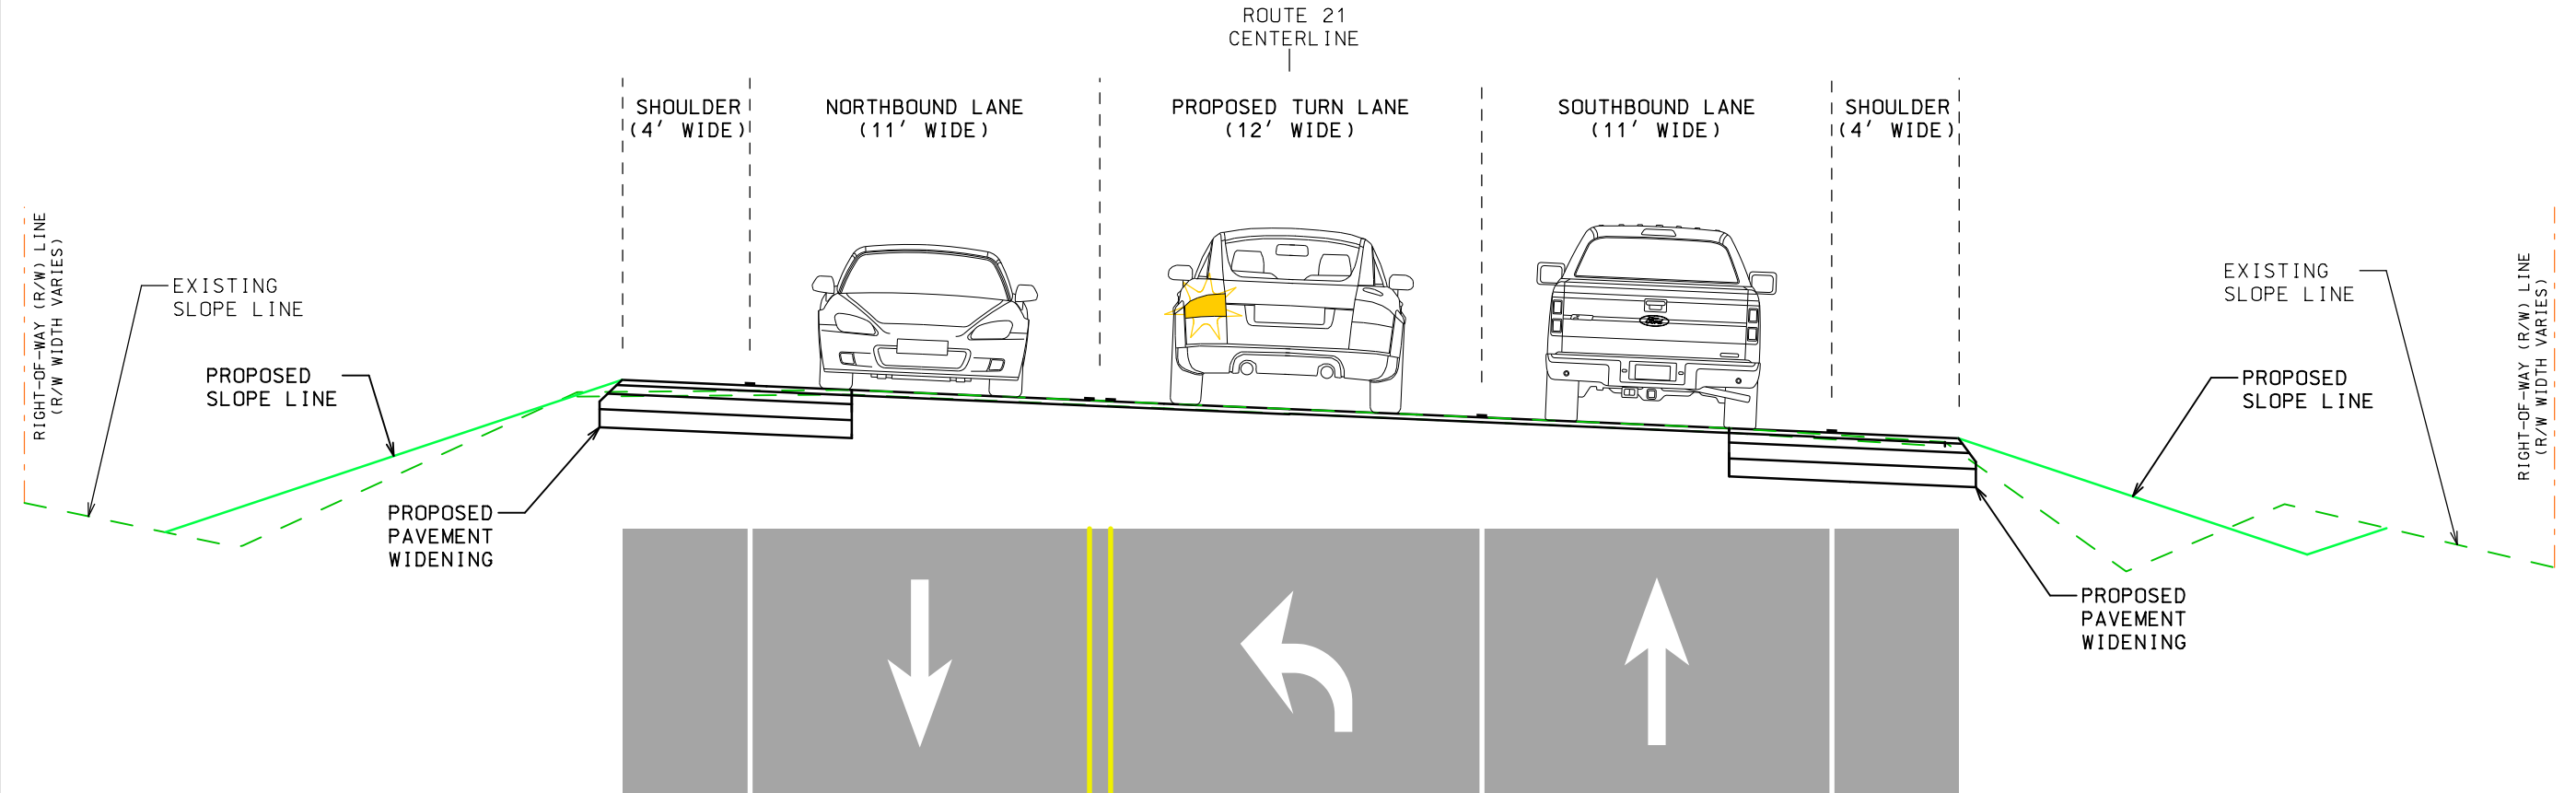

"THIS MEDIA SHOULD NOT BE CONSIDERED A CERTIFIED DOCUMENT."

DATE PREPARED
1/25/2018

ROUTE 21	STATE MO
DISTRICT SL	SHEET NO. A
COUNTY JEFFERSON	
JOB NO. J6P3242	
CONTRACT ID.	
PROJECT NO.	
BRIDGE NO.	

DESCRIPTION	DATE

MISSOURI HIGHWAYS AND TRANSPORTATION COMMISSION

MoDOT

105 WEST CAPITAL
JEFFERSON CITY, MO 65102
1-888-ASK-MODOT (1-888-275-6636)

TWM
THOUVENOT WADE & MOERCHEN, INC.
CONSULTING ENGINEERING & ARCHITECTURAL SERVICES
720 OLIVE STREET, SUITE 200A
ST. LOUIS 63101
www.twm-inc.com
MISSOURI CERT. OF AUTHORITY: 001528

ROUTE 21
AT HILLTOP/
MACKENZIE RIDGE
EXHIBIT A

IF A SEAL IS PRESENT ON THIS SHEET IT HAS BEEN ELECTRONICALLY SEALED AND DATED.