


**LEGEND**

PROPOSED PAVEMENT	
PROPOSED REMOVAL	
BRIDGE REPLACEMENT	
PROPOSED LANDSCAPING	
FLOOD ZONE	
TRUCK APRON	

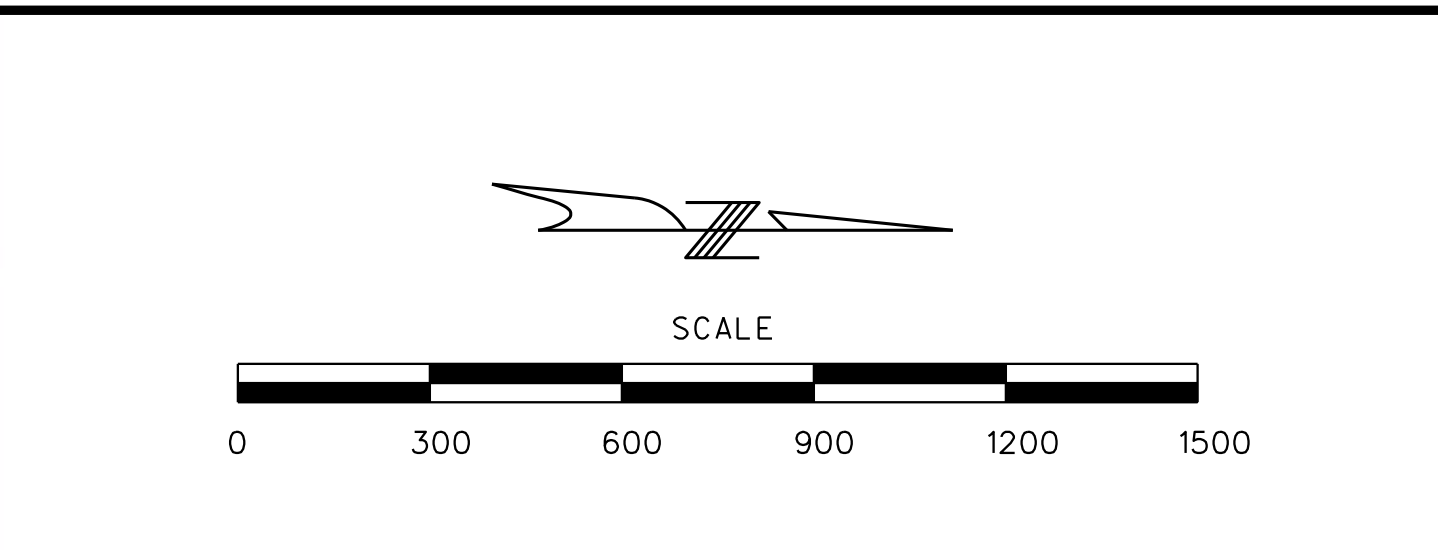

"THIS MEDIA SHOULD NOT BE CONSIDERED A CERTIFIED DOCUMENT."

DATE PREPARED  
6/30/2022

ROUTE I-55	STATE MO
DISTRICT SE	SHEET NO. 1

COUNTY  
CAPE GIRARDEAU

JOB NO.  
J9P3122

CONTRACT ID.

PROJECT NO.

BRIDGE NO.

DATE	DESCRIPTION

MISSOURI HIGHWAYS AND TRANSPORTATION COMMISSION

**MoDOT**

105 WEST CAPITOL  
JEFFERSON CITY, MO 65102  
1-888-ASK-MODOT (1-888-275-6636)

**GARVER**

**TREKK**  
DESIGN GROUP, LLC

**US61 & I-55 INTERCHANGE  
PLAN VIEW  
DDI OPTION**

IF A SEAL IS PRESENT ON THIS SHEET IT HAS BEEN ELECTRONICALLY SEALED AND DATED.