

CHIPMAN RD
CLASSIFICATION - MINOR ARTERIAL
A.A.D.T. - 2022 = 21,000
A.A.D.T. - 2042 = 25,000
T = 5%
V = 35 M.P.H.

----- EXISTING RIGHT-OF-WAY
----- PERMANENT EASEMENT

NOTE: DASHED OR OPEN SYMBOLS INDICATE
EXISTING FEATURES


THE EXISTENCE AND APPROXIMATE LOCATION OF UTILITY FACILITIES KNOWN TO EXIST, AS SHOWN ON THE PLANS, ARE BASED ON THE BEST INFORMATION AVAILABLE TO THE COMMISSION AT THIS TIME. THIS INFORMATION IS PROVIDED BY THE COMMISSION "AS-IS" AND THE COMMISSION EXPRESSLY DISCLAIMS ANY REPRESENTATION OR WARRANTY AS TO THE COMPLETENESS, ACCURACY, OR SUITABILITY OF THE INFORMATION FOR ANY USE. RELIANCE UPON THIS INFORMATION IS DONE AT THE RISK AND PERIL OF THE USER, AND THE COMMISSION SHALL NOT BE LIABLE FOR ANY DAMAGES THAT MAY ARISE FROM ANY ERROR IN THE INFORMATION.

DESCRIPTION	SHEET NO.
TITLE SHEET -----	1
TYPICAL SECTIONS (TS) (2 SHEETS)---	2
PLAN / PROFILE (PL, PR)-----	4 - 22
SPECIAL SHEETS (SS)	
SUPERELEVATION DETAILS -----	XX - XX
GEOMETRIC DETAILS -----	XX - XX
TRAFFIC CONTROL (TC)-----	29 - 31
LIGHTING (LT)-----	XX - XX
SIGNALS (SG)-----	XX - XX
ITS PLAN (ITS)-----	XX
SIGNING (SN)-----	XX - XX
PAVEMENT MARKING (PM)-----	XX - XX
BRIDGE DRAWINGS	
WALL A8921 -----	XX
WALL A8922 -----	XX
A8919 -----	XX - XX
A8920 -----	XX - XX


BEGINNING OF PROJECT	STA. 560+00.00
END OF PROJECT	STA. 593+00.00
APPARENT LENGTH	3.300 FEET
EQUATIONS AND EXCEPTIONS	NONE
TOTAL CORRECTIONS	0 FEET
NET LENGTH OF PROJECT	3.300 FEET
STATE LENGTH	0.625 MILES

GEORGE BUTLER
ASSOCIATES, INC.
PRO. ENGINEER 000133
ARCHITECT 000212
PRO. LAND SURVEYOR 000059

C:\4435\micr8\Highways\XXX - IILE - J493009 - IILESHEE 1.0gh

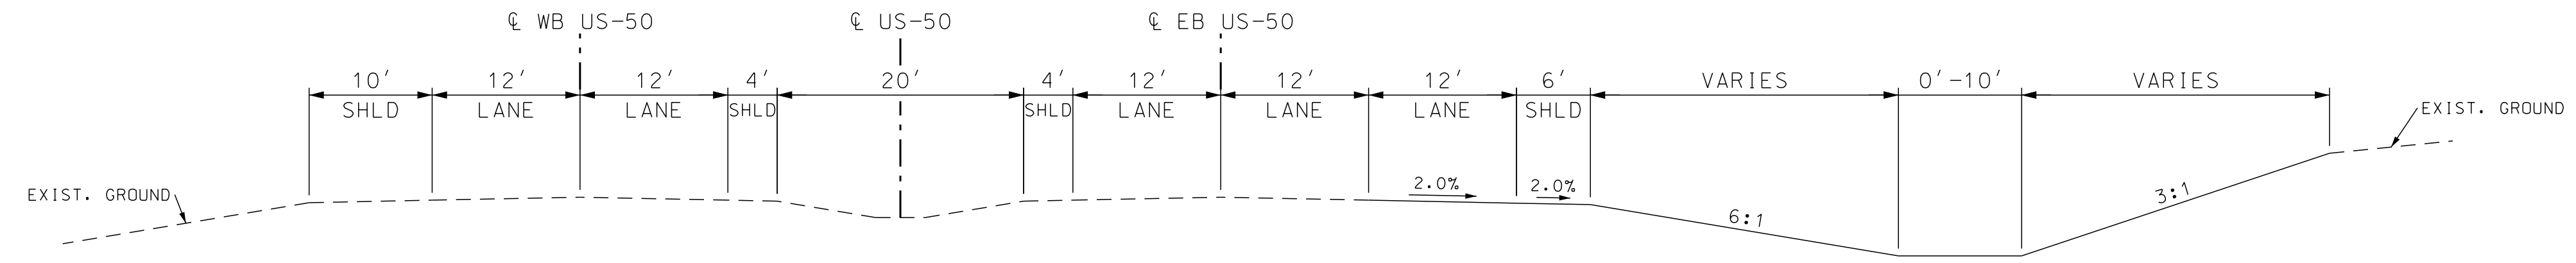


SECTION ON TANGENT
TYPICAL SECTION
US-50
STA. 584+50.00 TO STA. 593+00.00
ADD ALTERNATE A

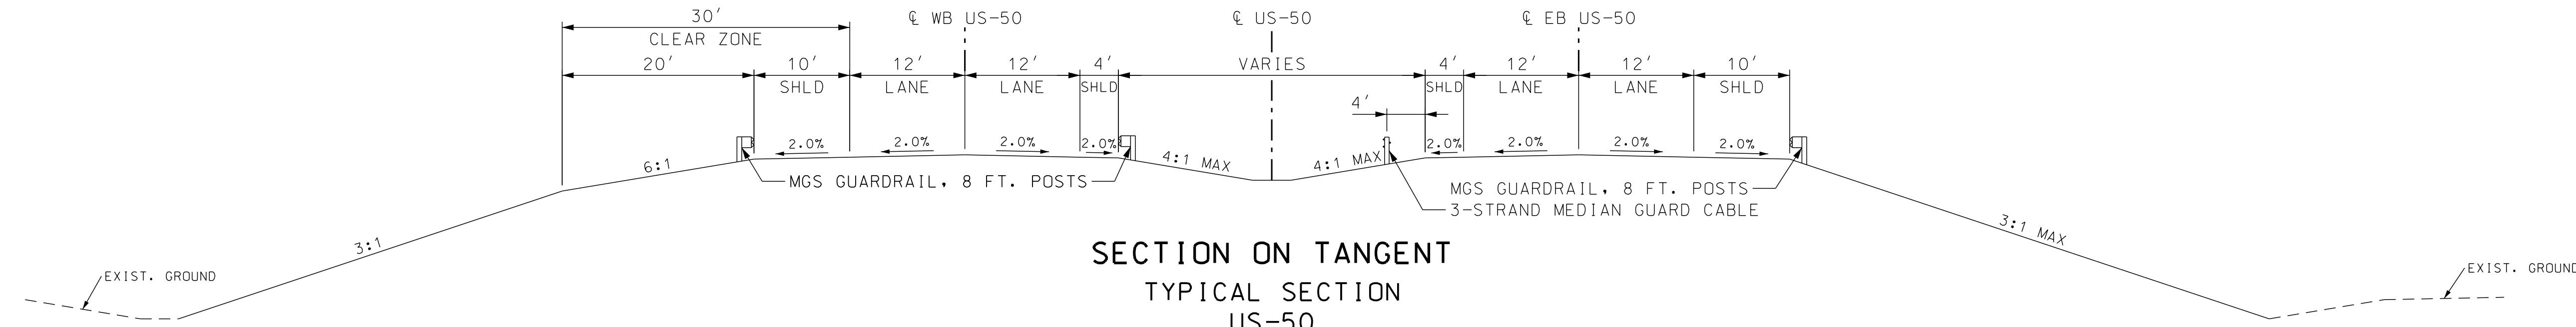

SECTION ON TANGENT
TYPICAL SECTION
US-50
EB US-50 STA. 570+04.39 TO STA. 575+50.00
WB US-50 STA. 570+18.98 TO STA. 576+50.00

SEE BRIDGE SHEETS FOR BRIDGE TYPICAL SECTION
US-50
EB US-50 STA. 568+79.11 TO STA. 570+04.39
WB US-50 STA. 568+94.03 TO STA. 570+18.98

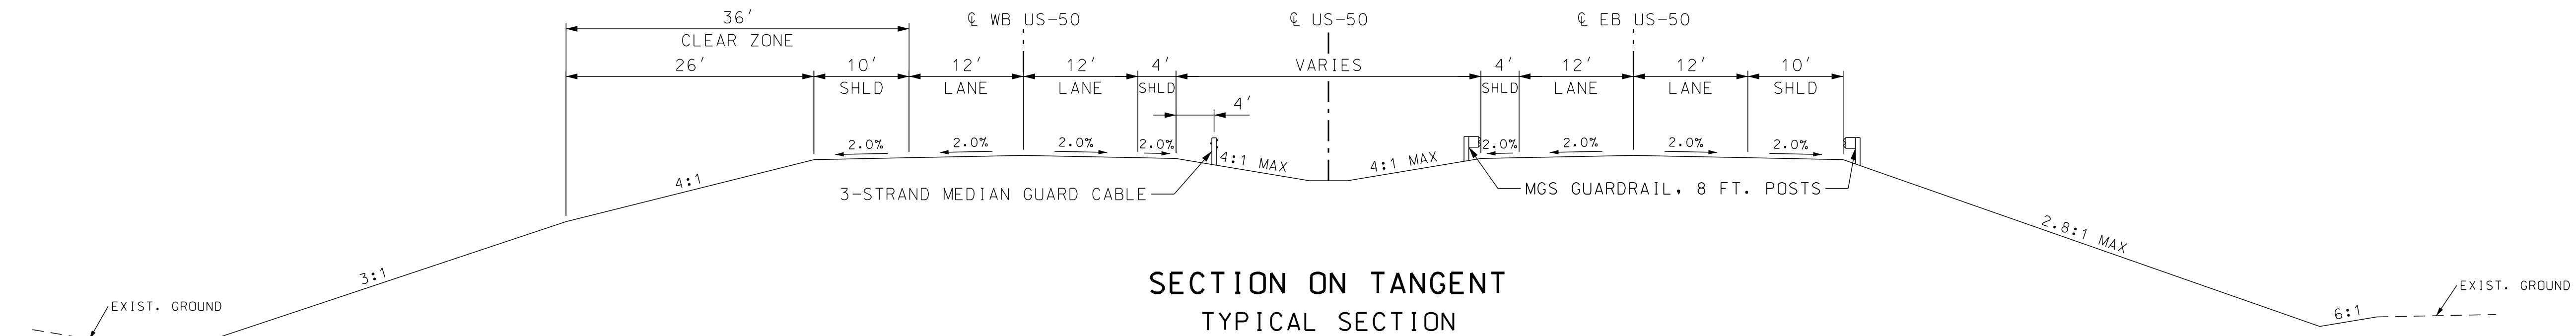


SECTION ON TANGENT
TYPICAL SECTION
US-50
EB US-50 STA. 560+00.00 TO STA. 568+79.11
WB US-50 STA. 560+00.00 TO STA. 568+94.03

PRELIMINARY
PLANS
NOT APPROVED
FOR
CONSTRUCTION

DATE PREPARED 9/17/2020	
ROUTE 50	STATE MO
DISTRICT KC	SHEET NO. 2
COUNTY JACKSON	
JOB NO. J4P3009/J4P3009B	
CONTRACT ID.	
PROJECT NO.	
BRIDGE NO.	
BRIDGE NO.	

DATE	DESCRIPTION

MISSOURI HIGHWAYS AND TRANSPORTATION
COMMISSION

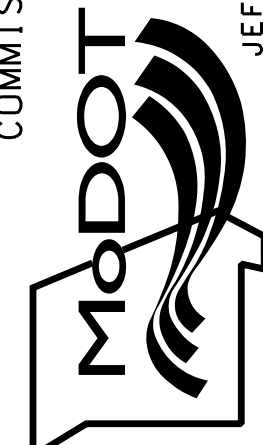




105 WEST CAPITOL
JEFFERSON CITY, MO 65102
1-888-ASK-MODOT (1-888-275-6636)

12:24:31 PM 10/19/2020 REV.





9801 Renner Blvd. Ste. 300
Lenexa, KS 66219
913.492.0400
GBAteam.com

GEORGE BUTLER
ASSOCIATES, INC.
PRO. ENGINEER 000133
ARCHITECT 000212
PRO. LAND SURVEYOR 000059

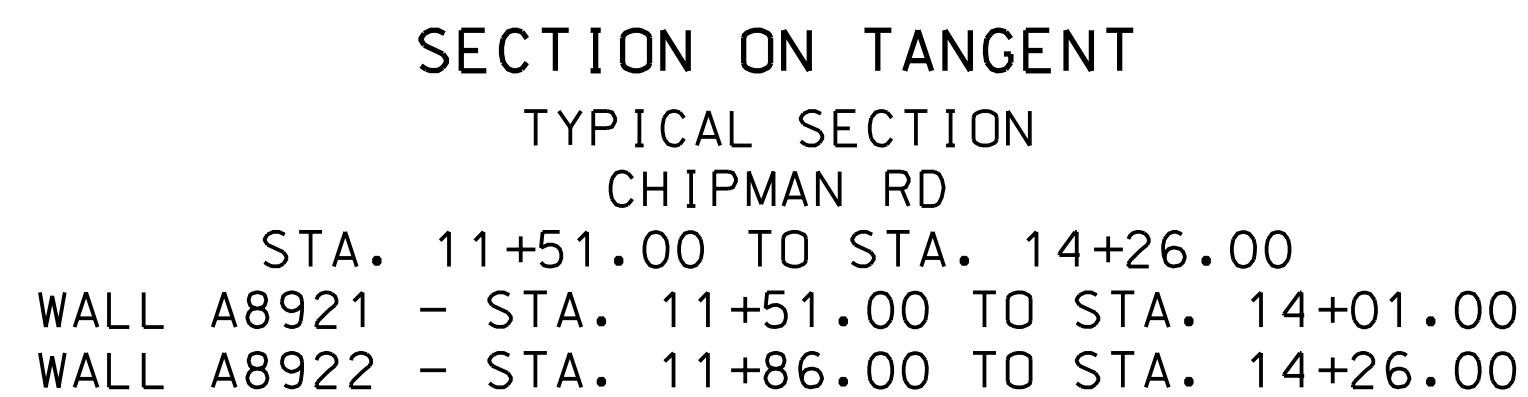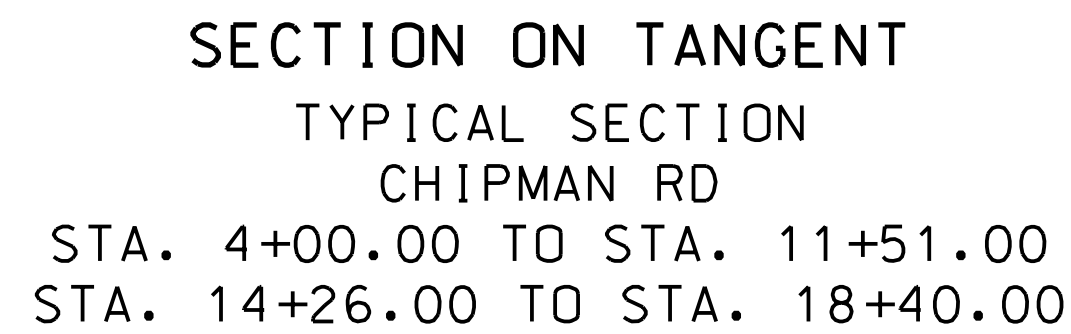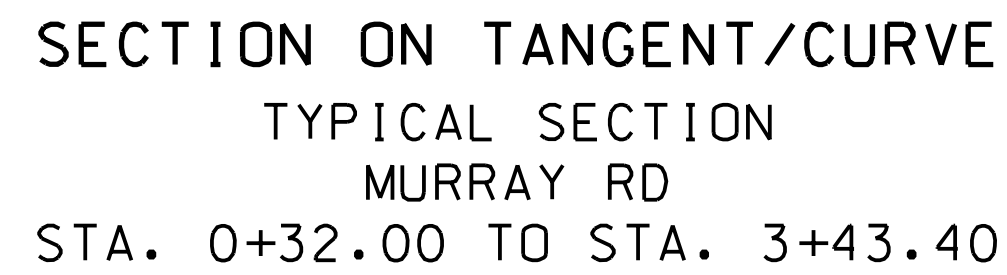

TYPICAL SECTION
SHEET 2 OF 2

GEORGE BUTLER
ASSOCIATES, INC.
PRO. ENGINEER 000133
ARCHITECT 000212
PRO. LAND SURVEYOR 000059

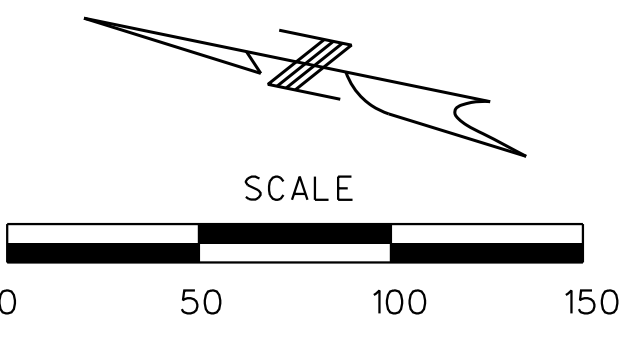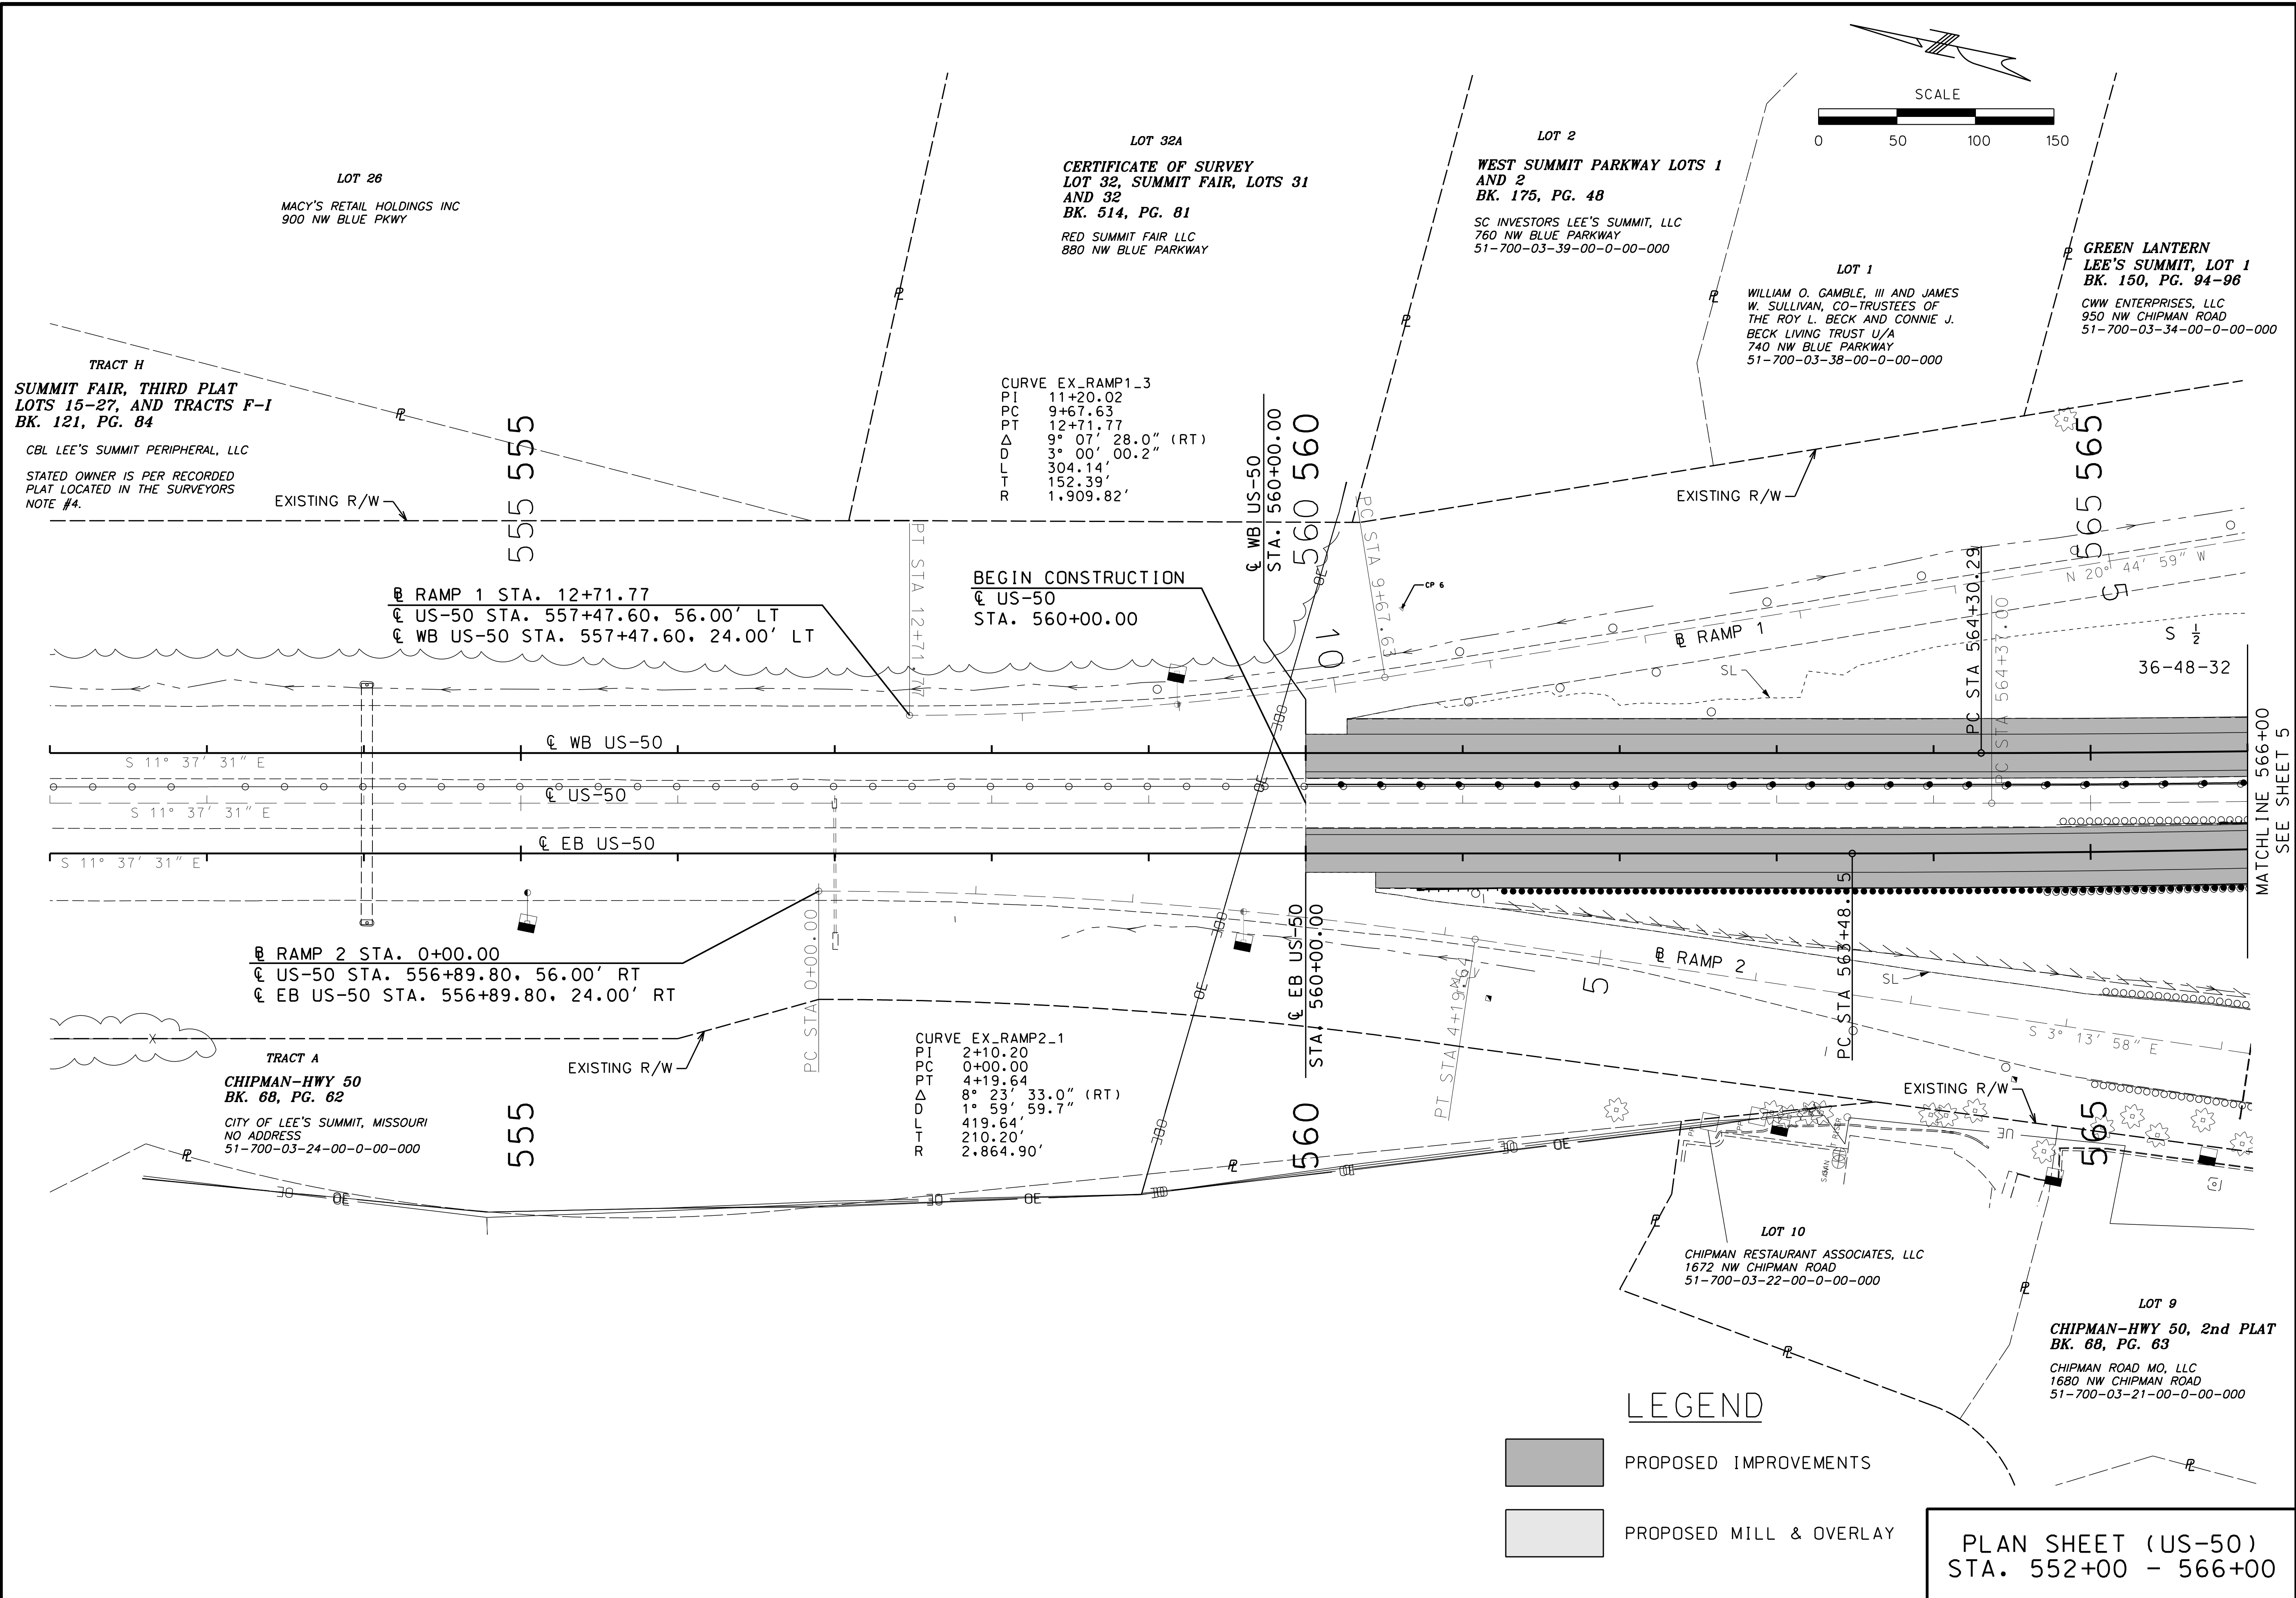

- PROPOSED IMPROVEMENTS
- PROPOSED MILL & OVERLAY

PLAN SHEET (US-50)
STA. 552+00 - 566+00

PRELIMINARY
PLANS
NOT APPROVED
FOR
CONSTRUCTION

DATE PREPARED
9/17/2020

ROUTE
50

STATE
MO

DISTRICT
KC

SHEET NO.
4

COUNTY
JACKSON

JOB NO.
J4P3009/J4P3009B

CONTRACT ID.

PROJECT NO.

BRIDGE NO.

BRIDGE NO.


DATE	DESCRIPTION

MISSOURI HIGHWAYS AND TRANSPORTATION
COMMISSION

105 WEST CAPITOL
JEFFERSON CITY, MO 65102
1-888-ASK-MODOT (1-888-275-6636)
12:24:33 PM 10/19/2020
G:\4435\Micro\Highways\XXX_PL_01_J4P3009_I50_US50.dgn

9801 Renner Blvd. Ste. 300
Lenexa, KS 66219
913.492.0400
GBAteam.com

GEORGE BUTLER
ASSOCIATES, INC.
PRO. ENGINEER 000133
ARCHITECT 000212
PRO. LAND SURVEYOR 000059

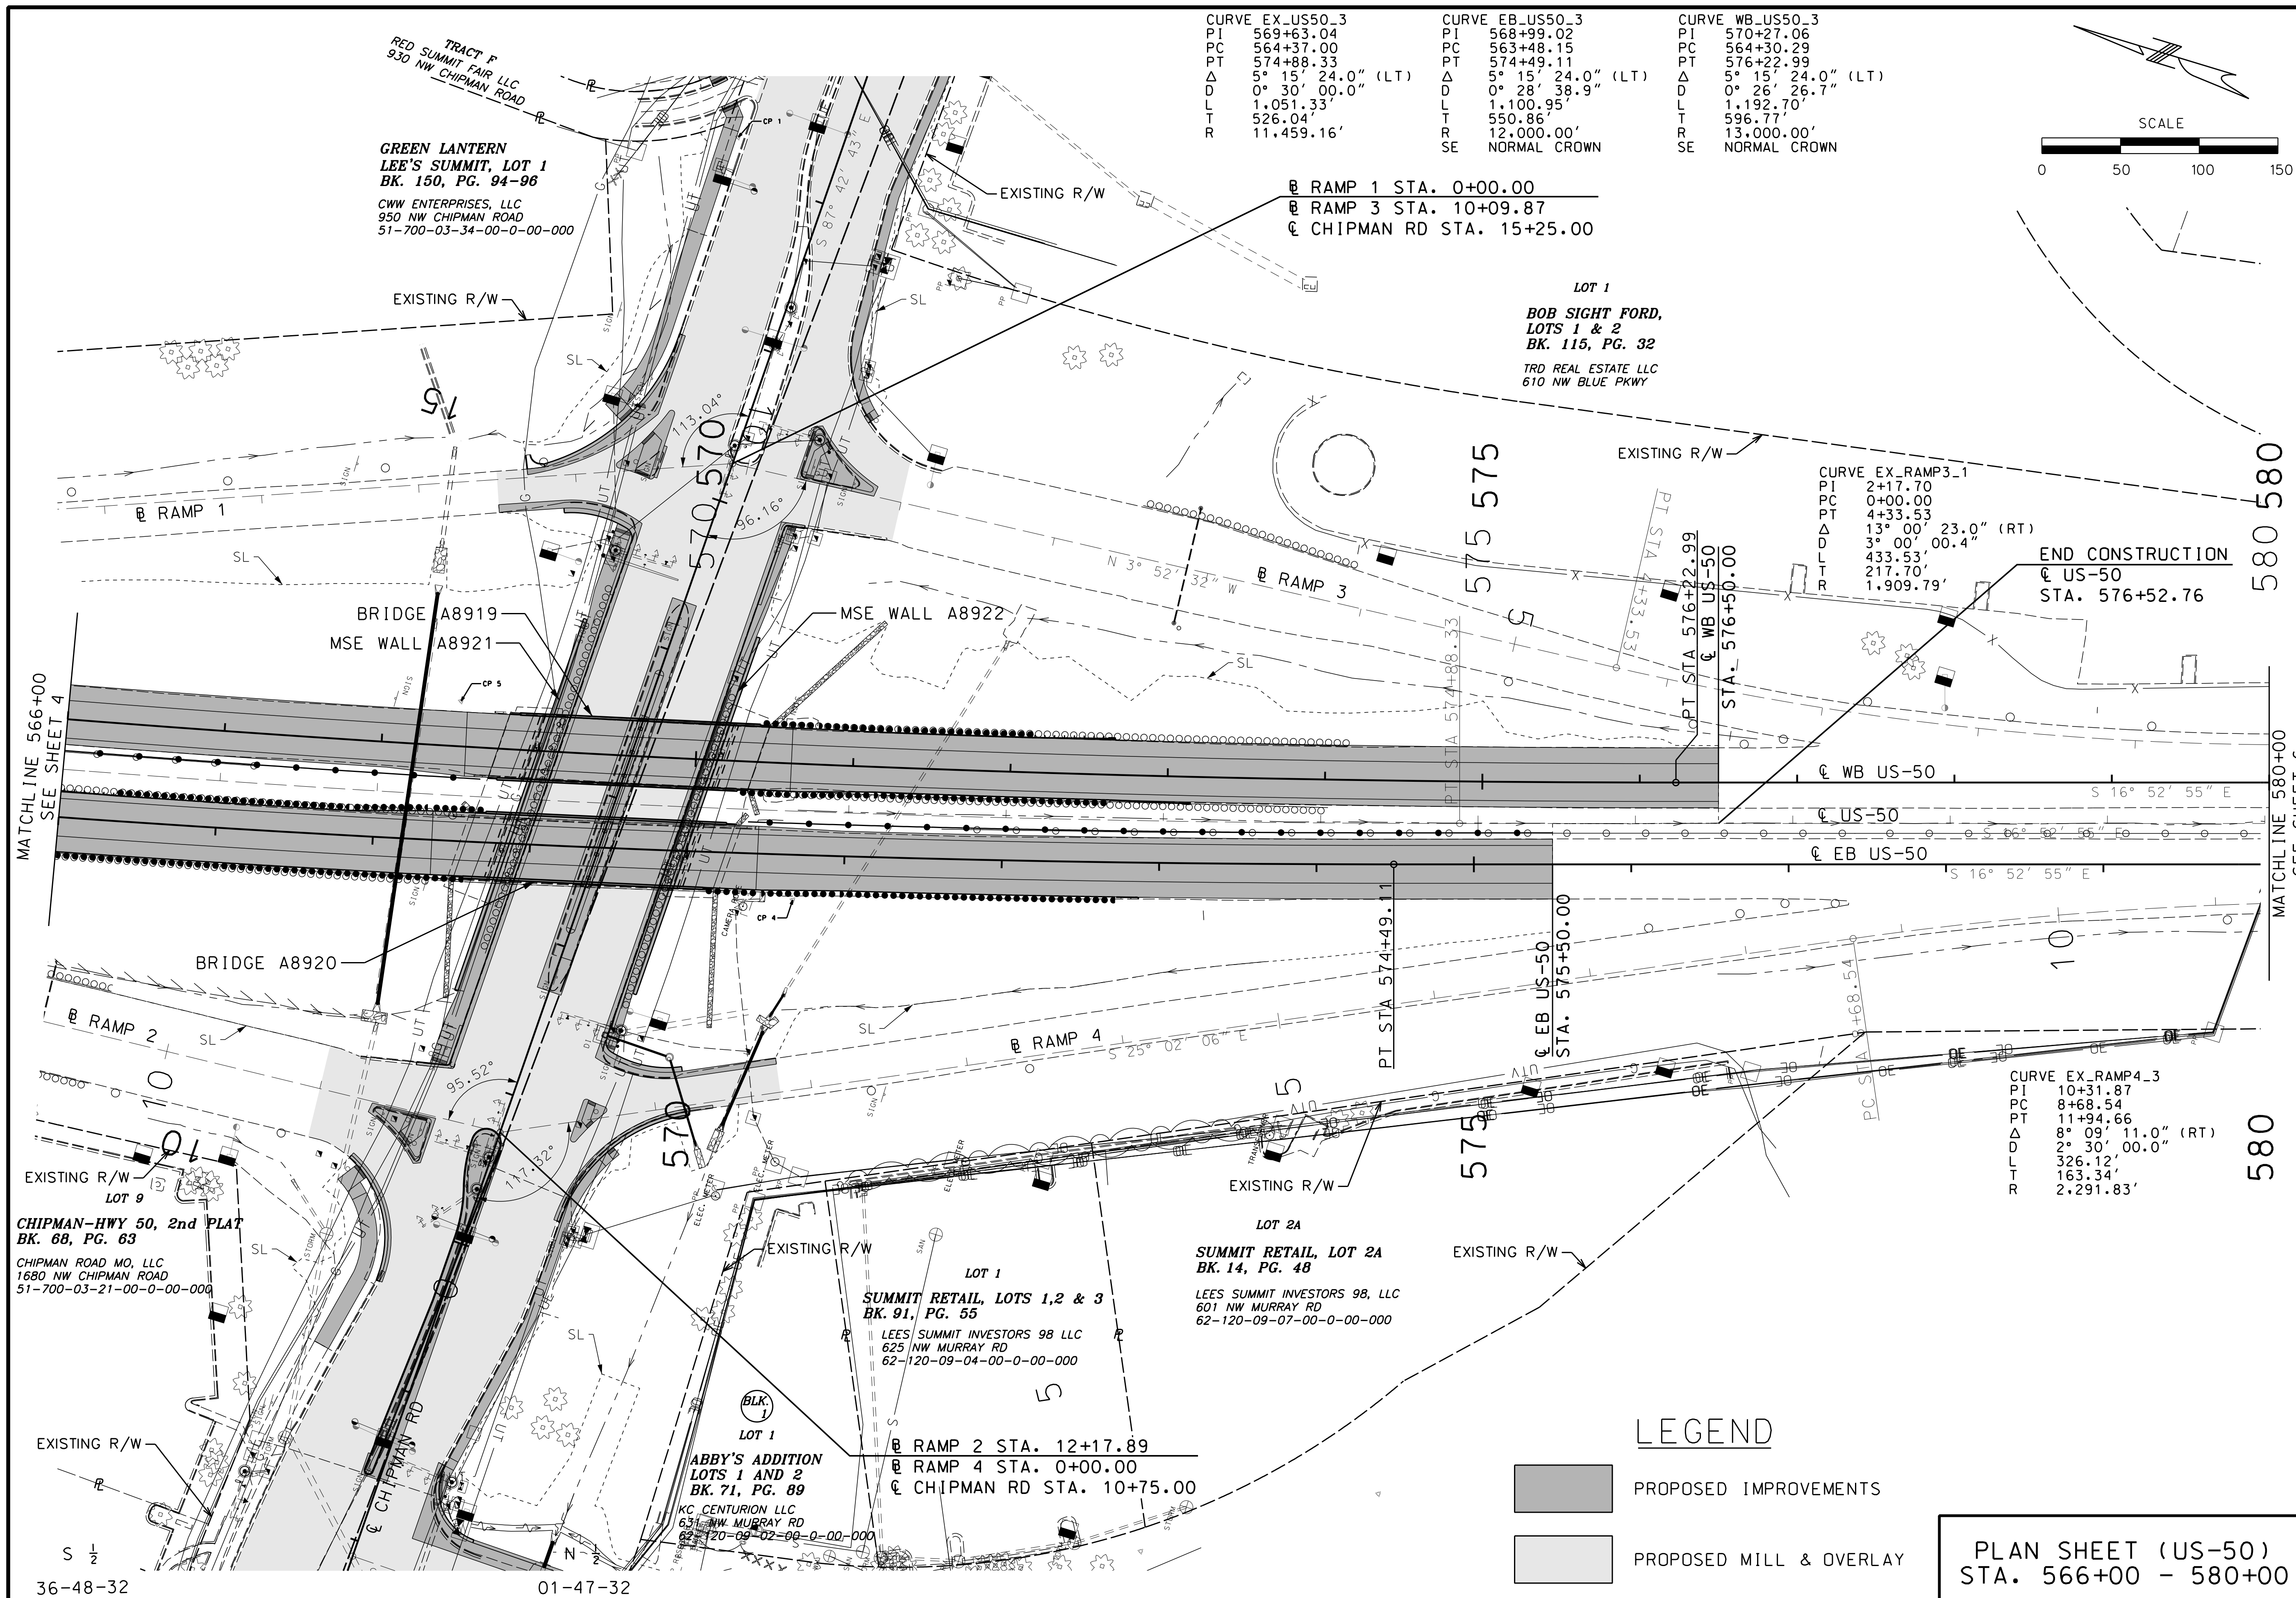

PRELIMINARY
PLANS
NOT APPROVED
FOR
CONSTRUCTION

DATE PREPARED
9/17/2020

ROUTE 50	STATE MO
DISTRICT KC	SHEET NO. 5

COUNTY
JACKSON
JOB NO.

J4P3009/J4P3009
CONTRACT ID.

PROJECT NO.

BRIDGE NO.

BRIDGE NO.


[illegible]

OT

**WAYS AND TRANSPORTATION
COMMISSION**

SEE


105 WEST CAPITOL
JEFFERSON CITY, MO 65102
ASK-MDOT (1-888-275-6636)

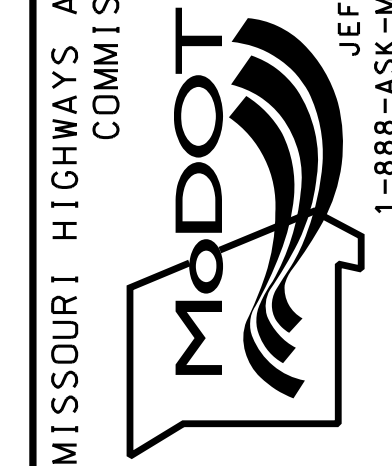

GBA
9801 Renner Blvd. Ste. 300
Lenexa, KS 66219
913.492.0400
GBAteam.com

GEORGE BUTLER
ASSOCIATES, INC.
PRO. ENGINEER 000133
ARCHITECT 000212
PRO. LAND SURVEYOR 00005

C:\14435\Micro\Highways\XXX_PL-02-J4P3009-I50-US50.dgn	12:24:34 PM 10/19/2020	REV.
--	------------------------	------

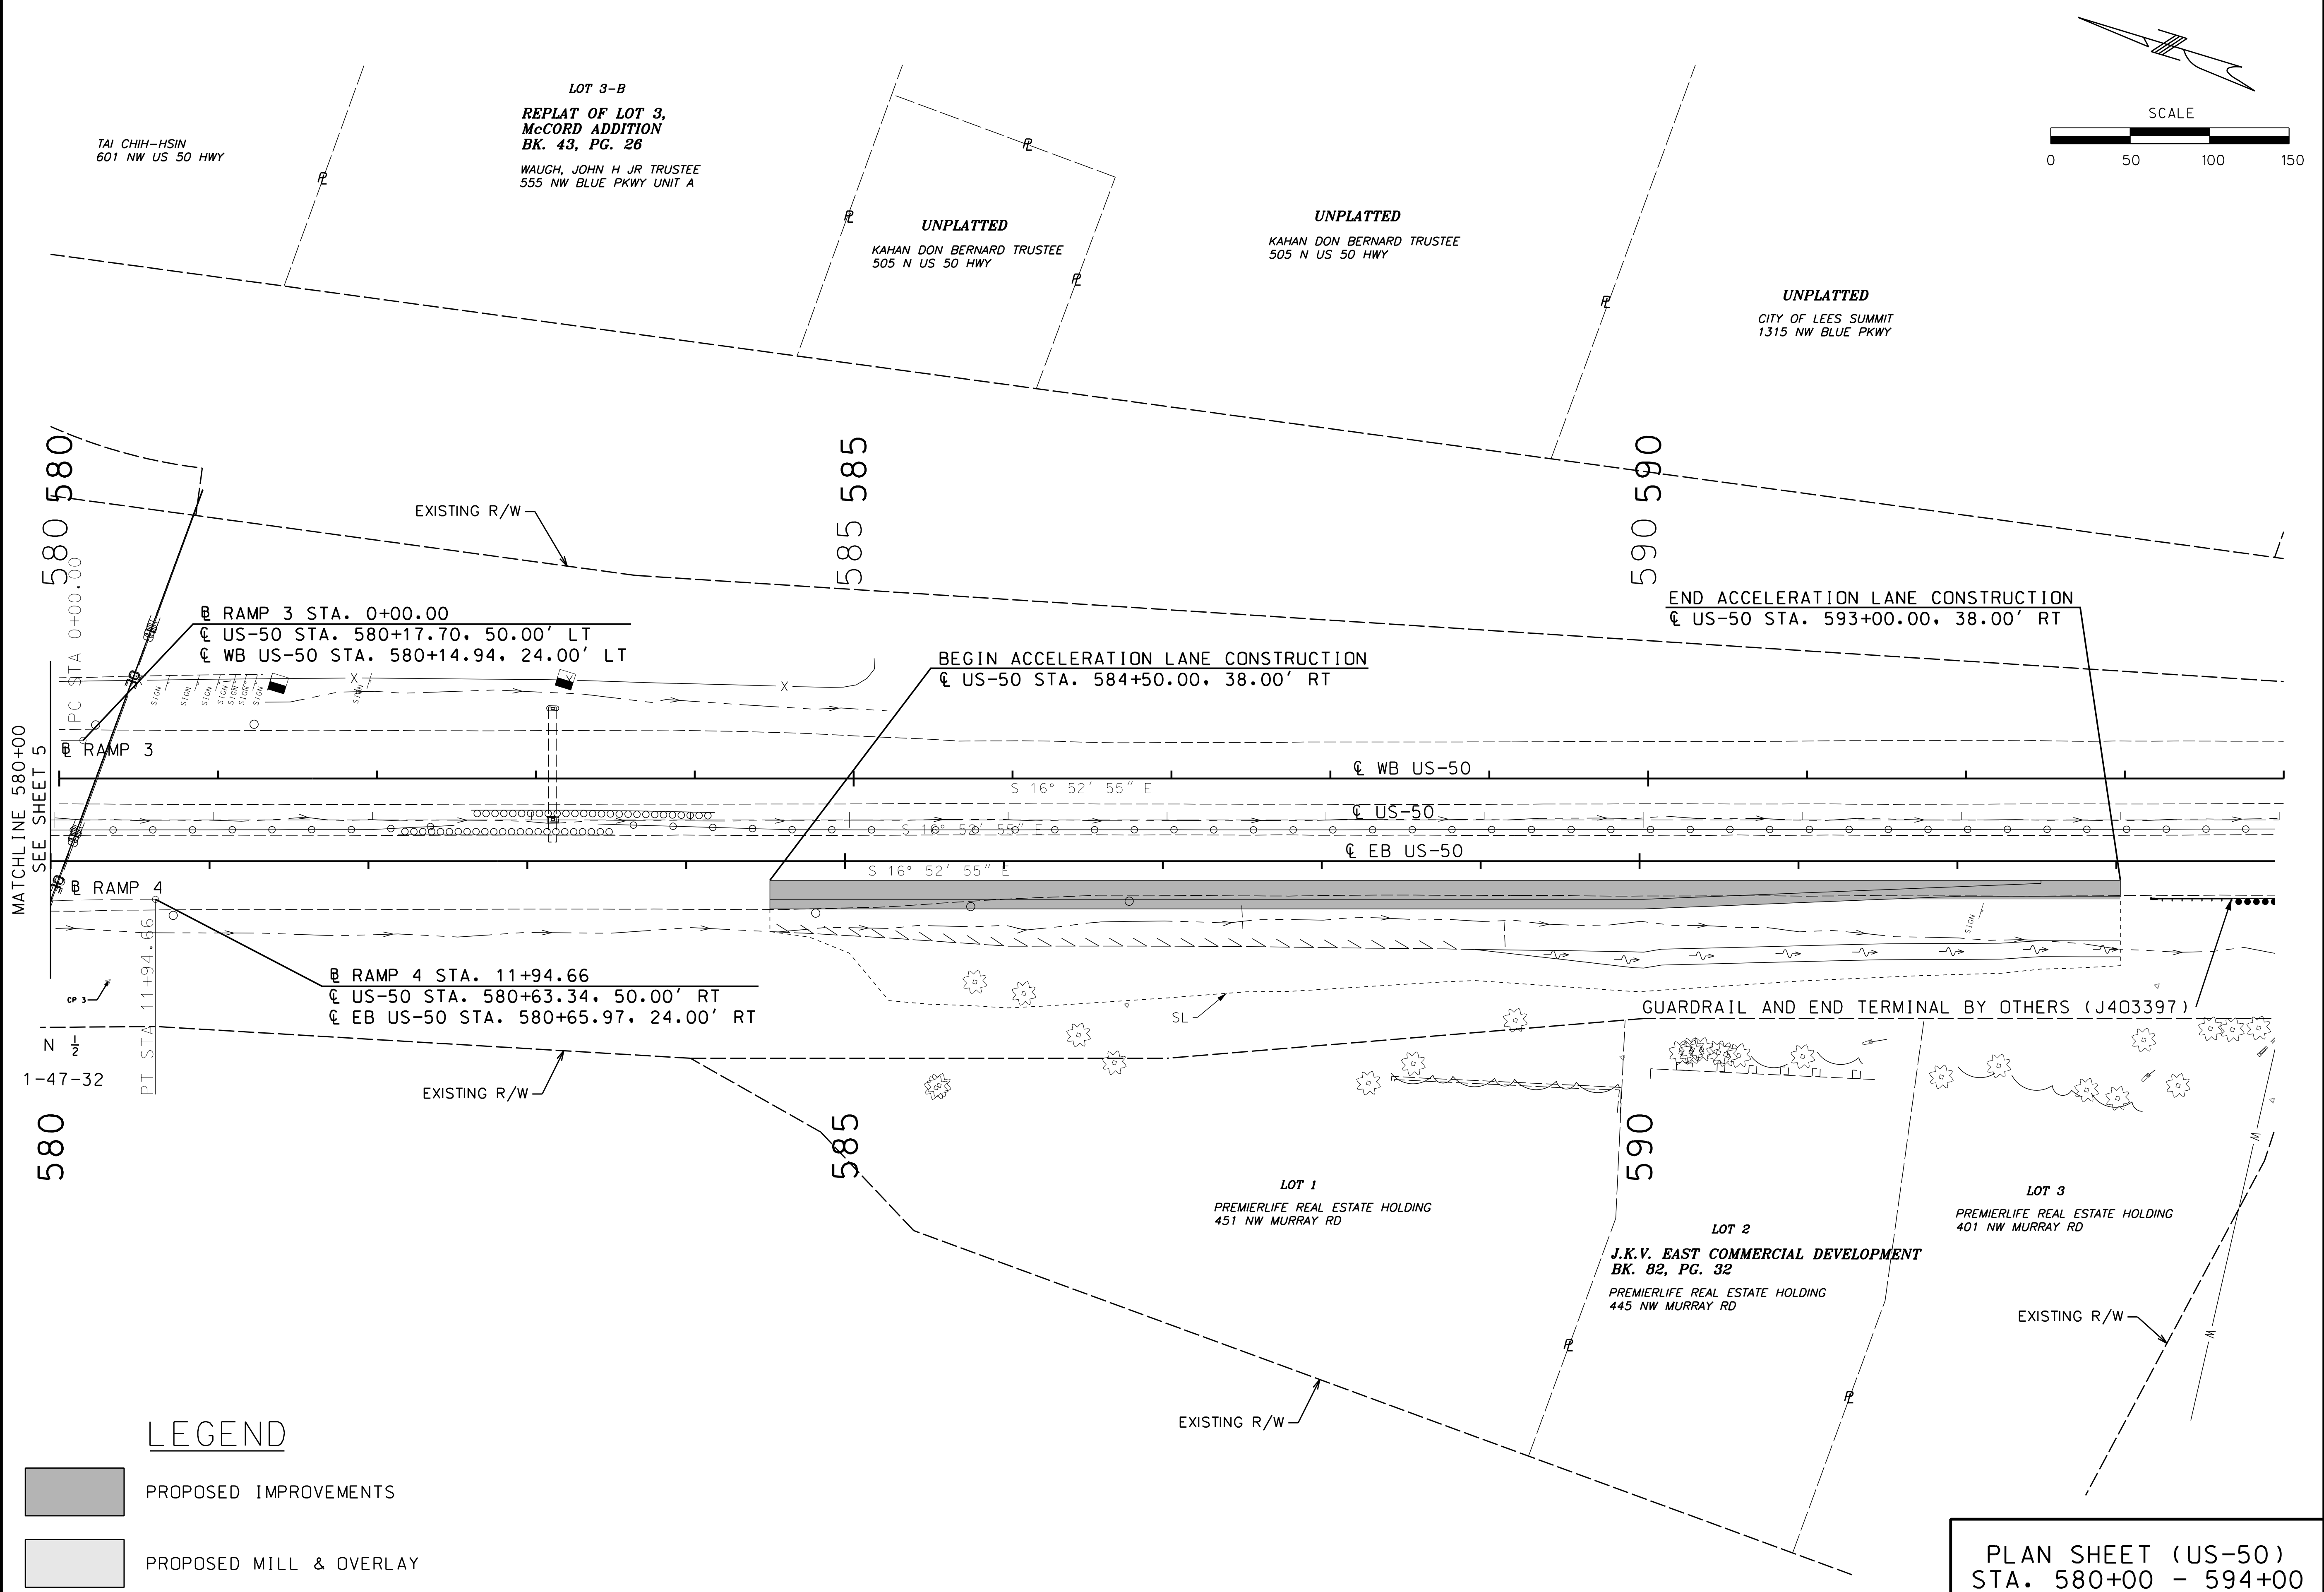

PRELIMINARY
PLANS
NOT APPROVED
FOR
CONSTRUCTION

DATE PREPARED 9/17/2020	
ROUTE 50	STATE MO
DISTRICT KC	SHEET NO. 6
COUNTY JACKSON	
JOB NO. J4P3009/J4P3009B	
CONTRACT ID.	
PROJECT NO.	
BRIDGE NO.	
BRIDGE NO.	

DATE	DESCRIPTION

MISSOURI HIGHWAYS AND TRANSPORTATION
COMMISSION

MoDOT

105 WEST CAPITOL
JEFFERSON CITY, MO 65102
1-888-ASK-MODOT (1-888-275-6636)

GBA

9801 Renner Blvd. Ste. 300
Lenexa, KS 66219
913.492.0400
GBAteam.com


GEORGE BUTLER
ASSOCIATES, INC.
PRO. ENGINEER 000133
ARCHITECT 000212
PRO. LAND SURVEYOR 000059

PLAN SHEET (US-50)
STA. 580+00 - 594+00

LEGEND

PROPOSED IMPROVEMENTS

PROPOSED MILL & OVERLAY

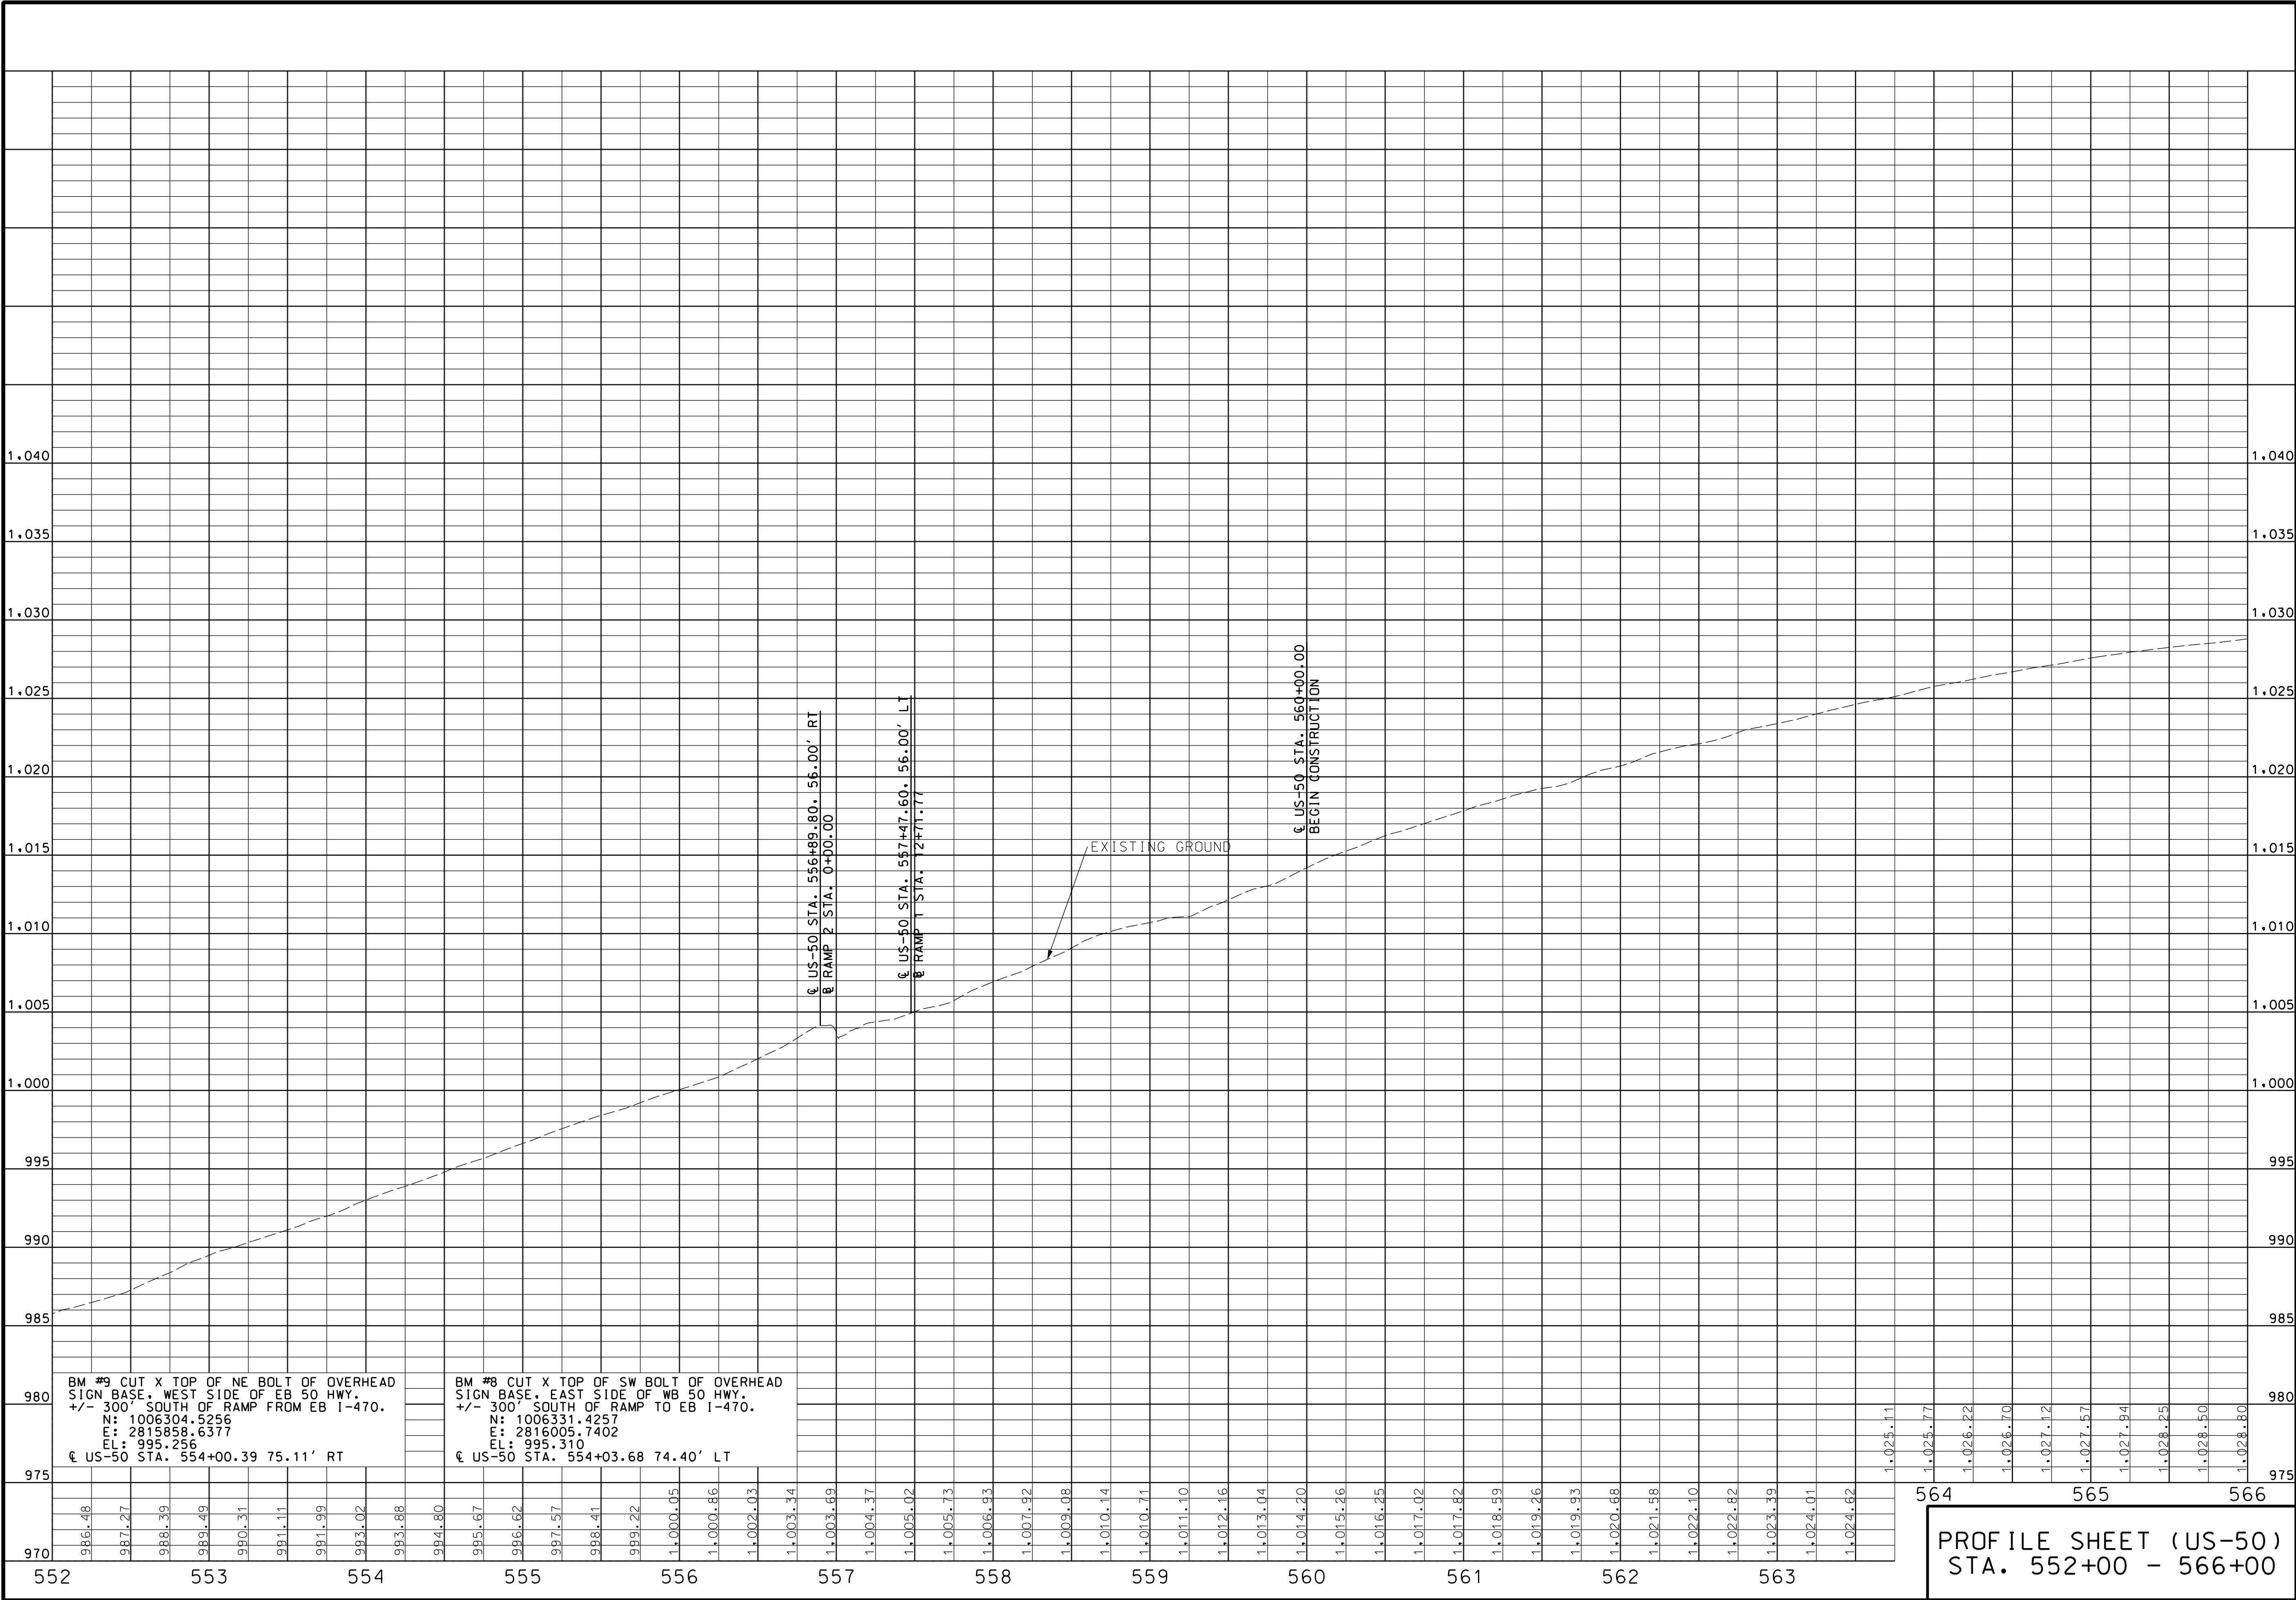

PRELIMINARY
PLANS
NOT APPROVED
FOR
CONSTRUCTION

DATE PREPARED
9/17/2020

ROUTE
50

DISTRICT
KC

STATE
MO

SHEET NO.
8

COUNTY
JACKSON

JOB NO.
J4P3009/J4P3009B

CONTRACT ID.

PROJECT NO.


BRIDGE NO.

BRIDGE NO.

DESCRIPTION

DATE

MISSOURI HIGHWAYS AND TRANSPORTATION
COMMISSION

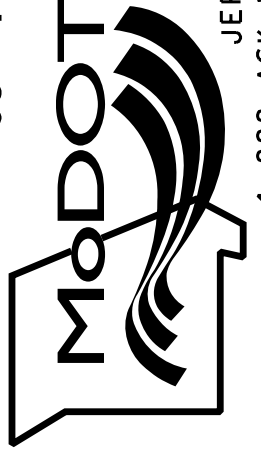

105 WEST CAPITOL
JEFFERSON CITY, MO 65102
1-888-ASK-MODOT (1-888-275-6636)




9801 Renner Blvd. Ste. 300
Lenexa, KS 66219
913.492.0400
GBAteam.com

GEORGE BUTLER
ASSOCIATES, INC.
PRO. ENGINEER 000133
ARCHITECT 000212
PRO. LAND SURVEYOR 000059

PROFILE SHEET (US-50)
STA. 552+00 - 566+00

G:\14435\Micro\Highways\XXX_PR_01\J4P3009_150_US50.dgn 12:24:37 PM 10/19/2020 REV.

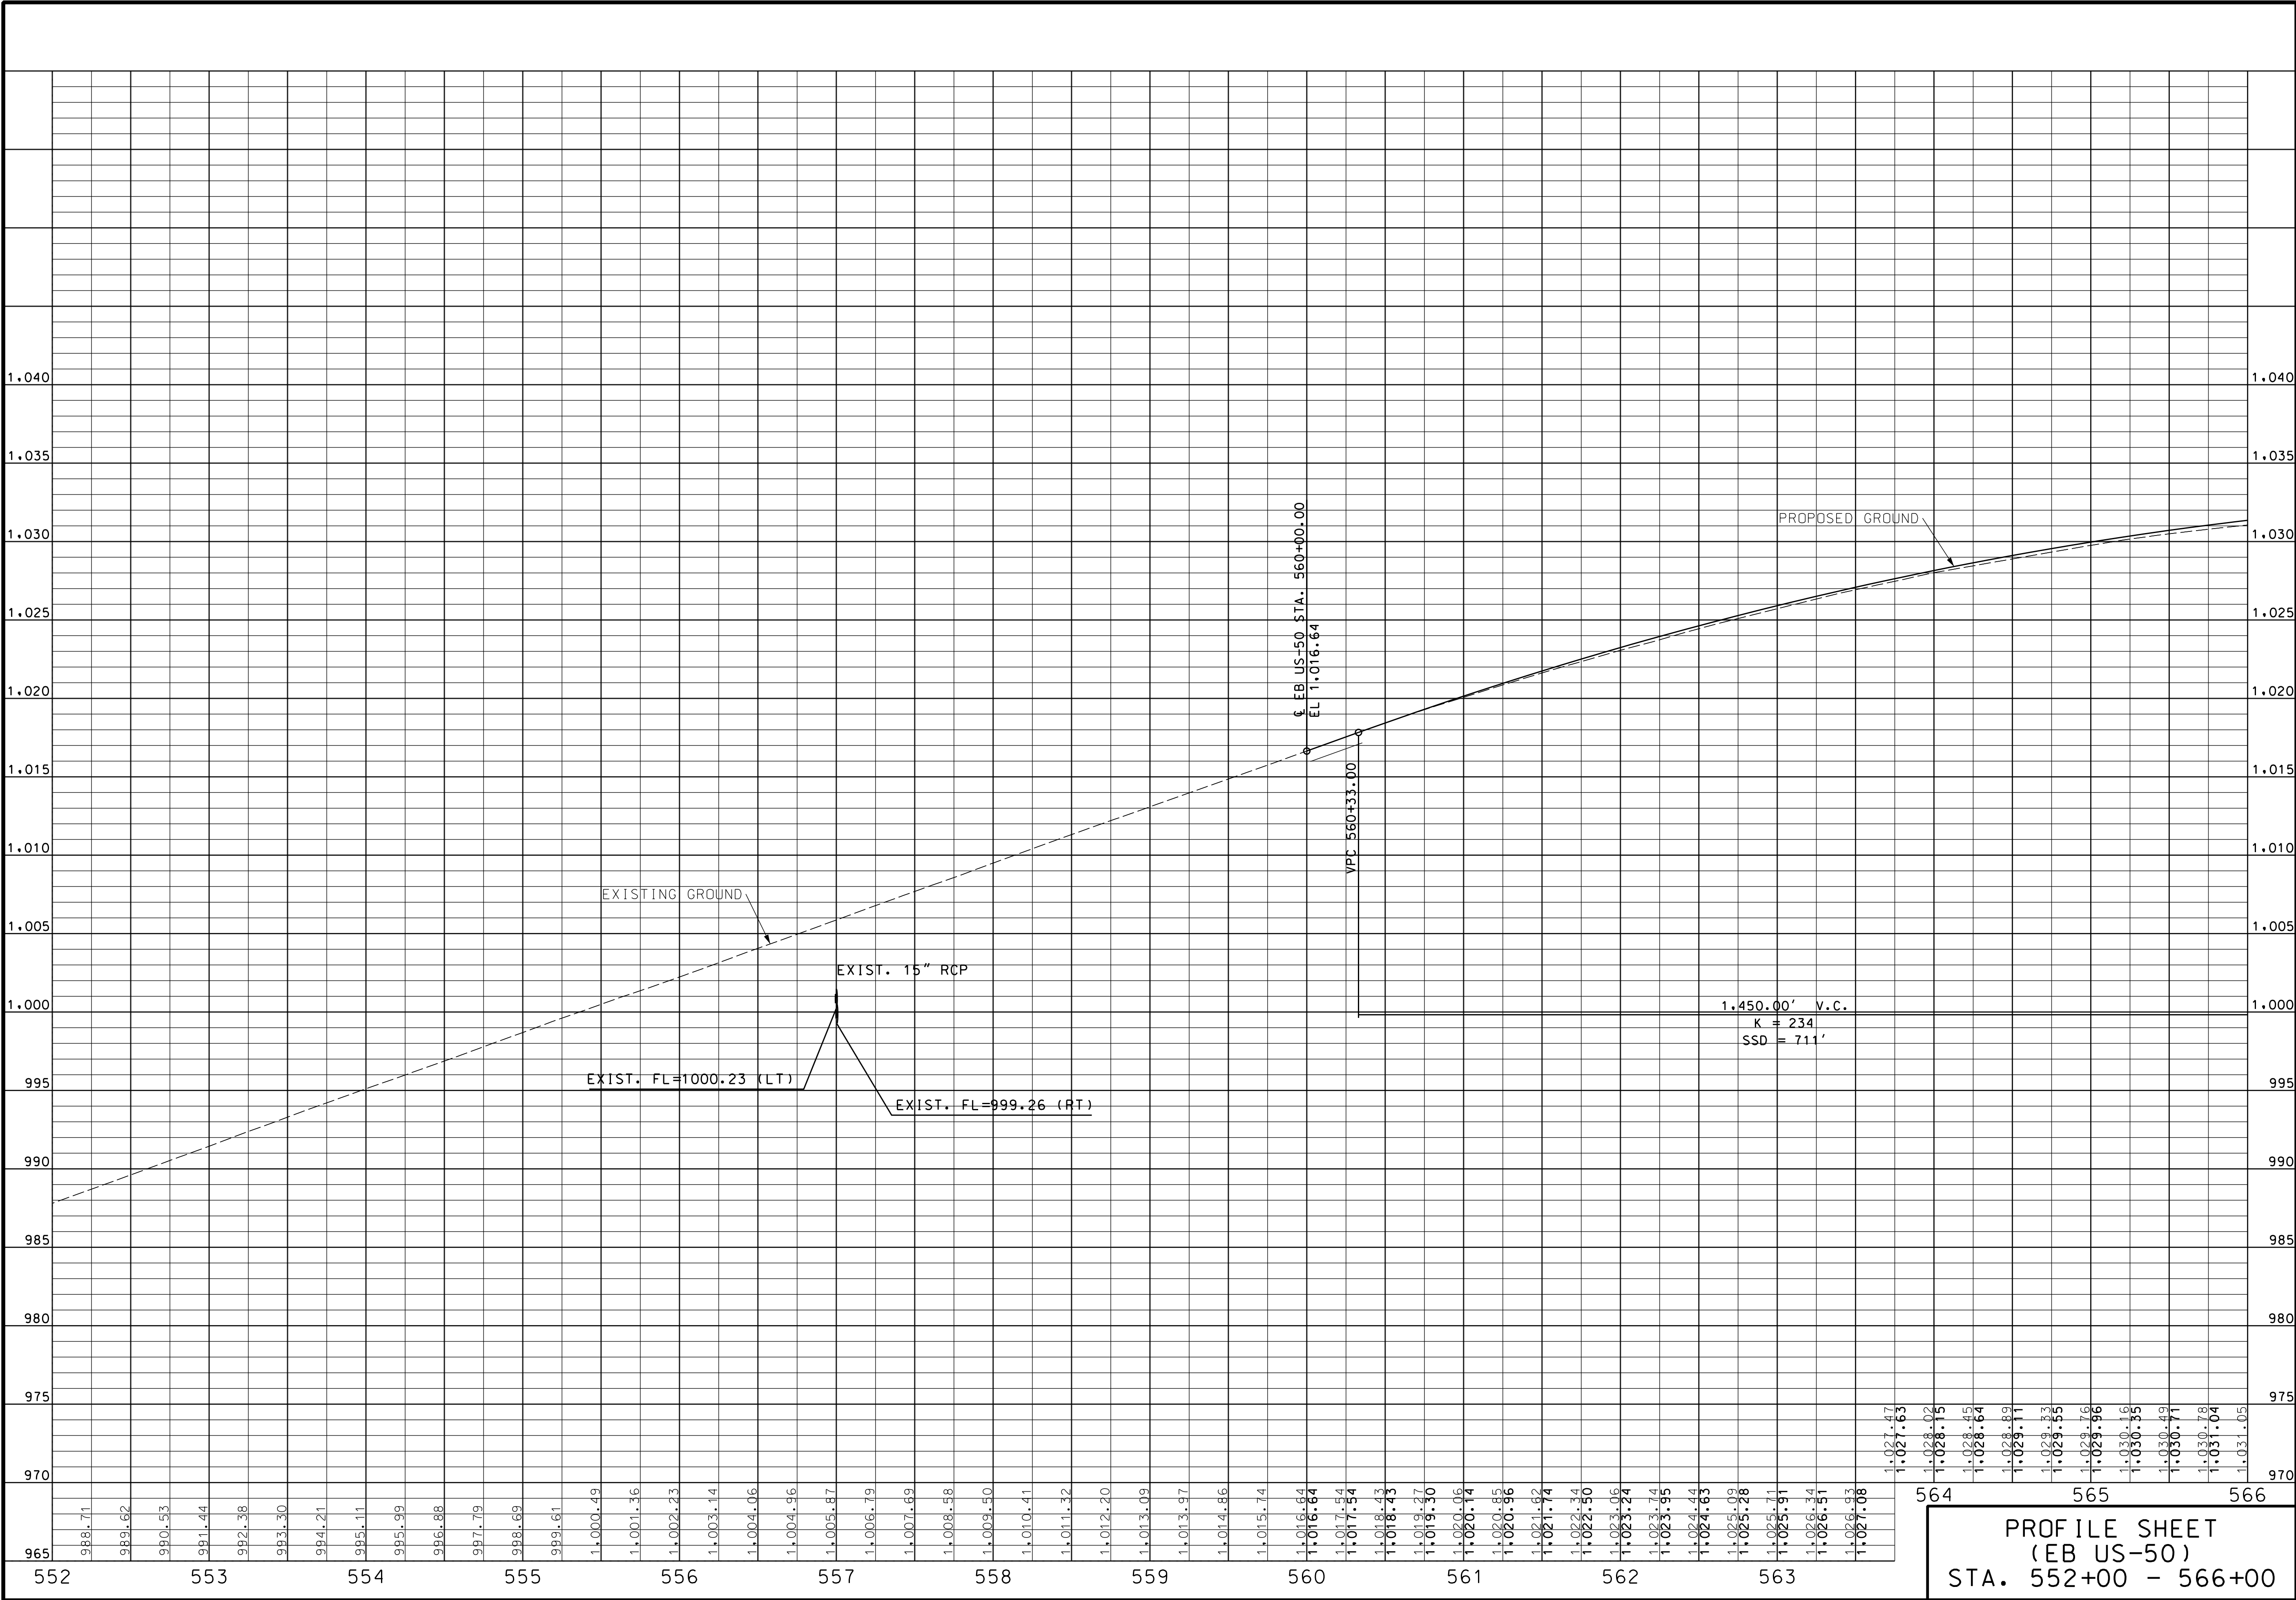

PRELIMINARY
PLANS
NOT APPROVED
FOR
CONSTRUCTION

DATE PREPARED
9/17/2020

ROUTE
50

DISTRICT
KC

STATE
MO

SHEET NO.
9

COUNTY
JACKSON

JOB NO.
J4P3009/J4P3009B

CONTRACT ID.

PROJECT NO.

BRIDGE NO.

BRIDGE NO.

DESCRIPTION	DATE

MISSOURI HIGHWAYS AND TRANSPORTATION
COMMISSION


105 WEST CAPITOL
JEFFERSON CITY, MO 65102
1-888-ASK-MODOT (1-888-275-6636)

9801 Renner Blvd. Ste. 300
Lenexa, KS 66219
913.492.0400
GBAteam.com

GEORGE BUTLER
ASSOCIATES, INC.
PRO. ENGINEER 000133
ARCHITECT 000212
PRO. LAND SURVEYOR 000059

PROFILE SHEET
(EB US-50)
STA. 552+00 - 566+00

564 565 566

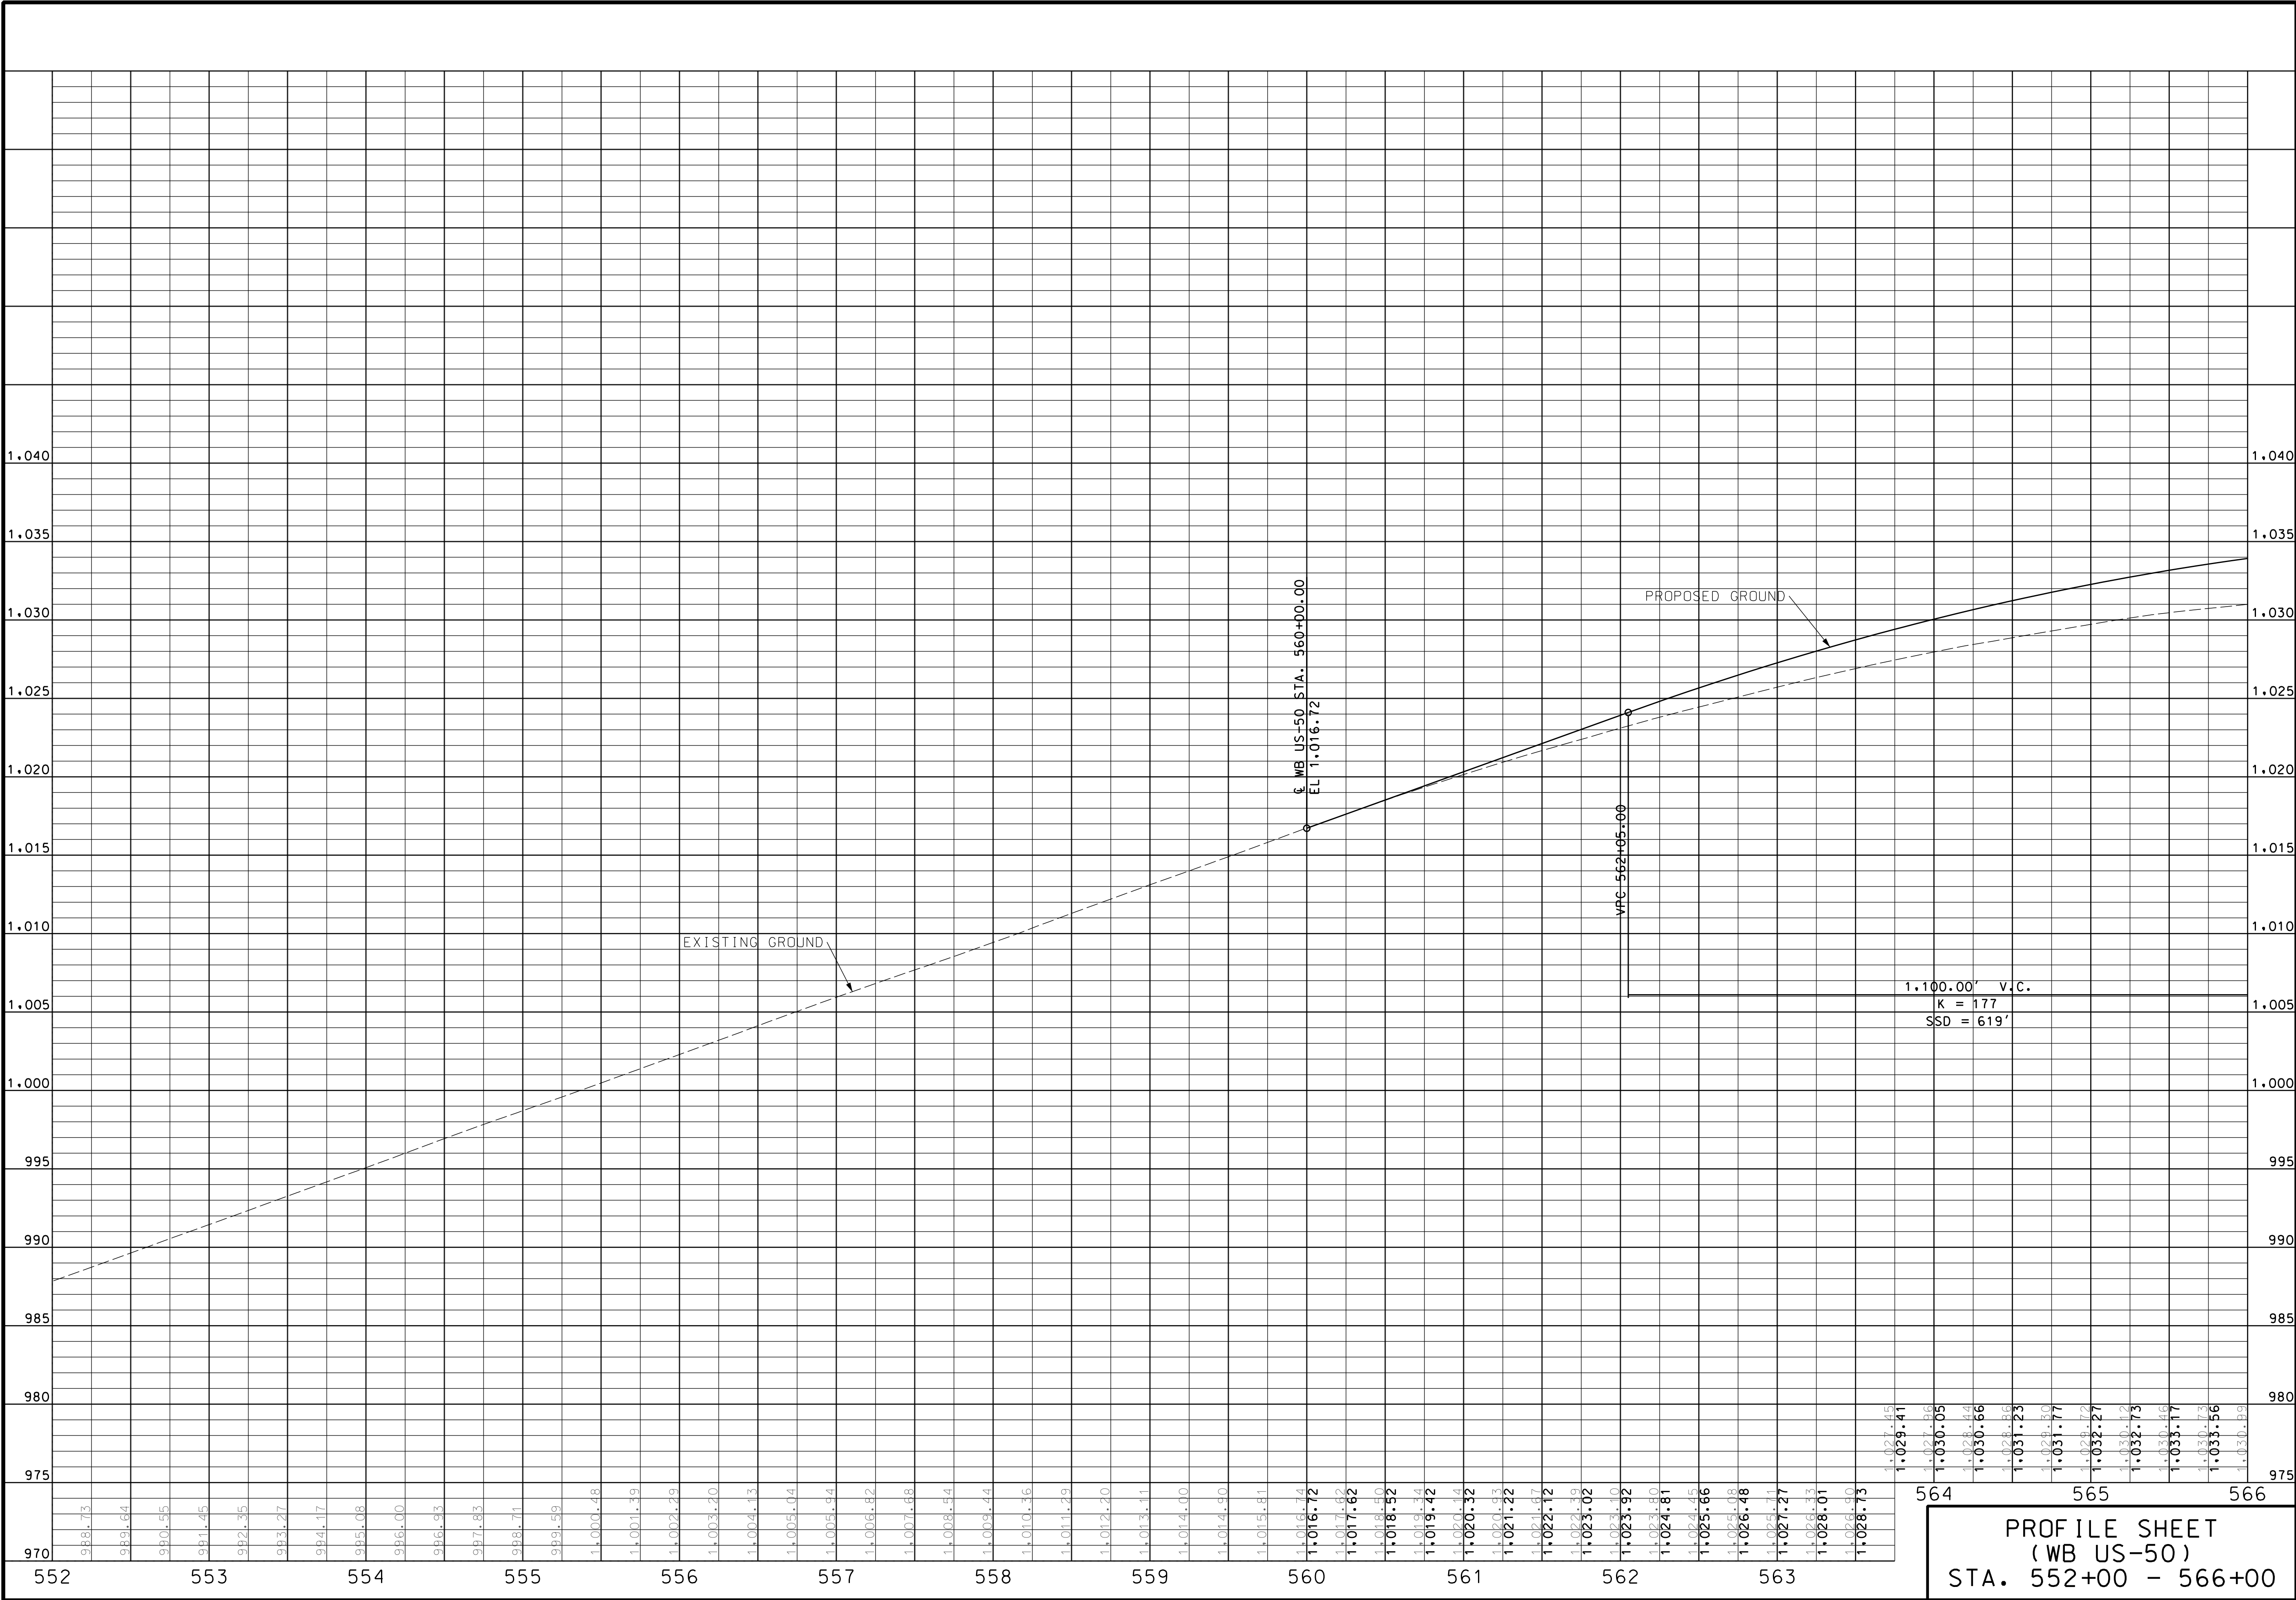

PROFILE SHEET
(WB US-50)
STA. 552+00 - 566+00

PRELIMINARY
PLANS
NOT APPROVED
FOR
CONSTRUCTION

DATE PREPARED
9/17/2020

ROUTE
50

DISTRICT
KC

STATE
MO

SHEET NO.
10

COUNTY
JACKSON

JOB NO.
J4P3009/J4P3009B

CONTRACT ID.

PROJECT NO.

BRIDGE NO.

BRIDGE NO.

DESCRIPTION	DATE


MISSOURI HIGHWAYS AND TRANSPORTATION
COMMISSION

105 WEST CAPITOL
JEFFERSON CITY, MO 65102
1-888-ASK-MODOT (1-888-275-6636)

9801 Renner Blvd. Ste. 300
Lenexa, KS 66219
913.492.0400
GBAteam.com

GEORGE BUTLER
ASSOCIATES, INC.
PRO. ENGINEER 000133
ARCHITECT 000212
PRO. LAND SURVEYOR 000059

G:\14435\Micro\Highways\XXX_PR_03_J4P3009_150_WBUS50.dgn 12:24:39 PM 10/19/2020 REV.

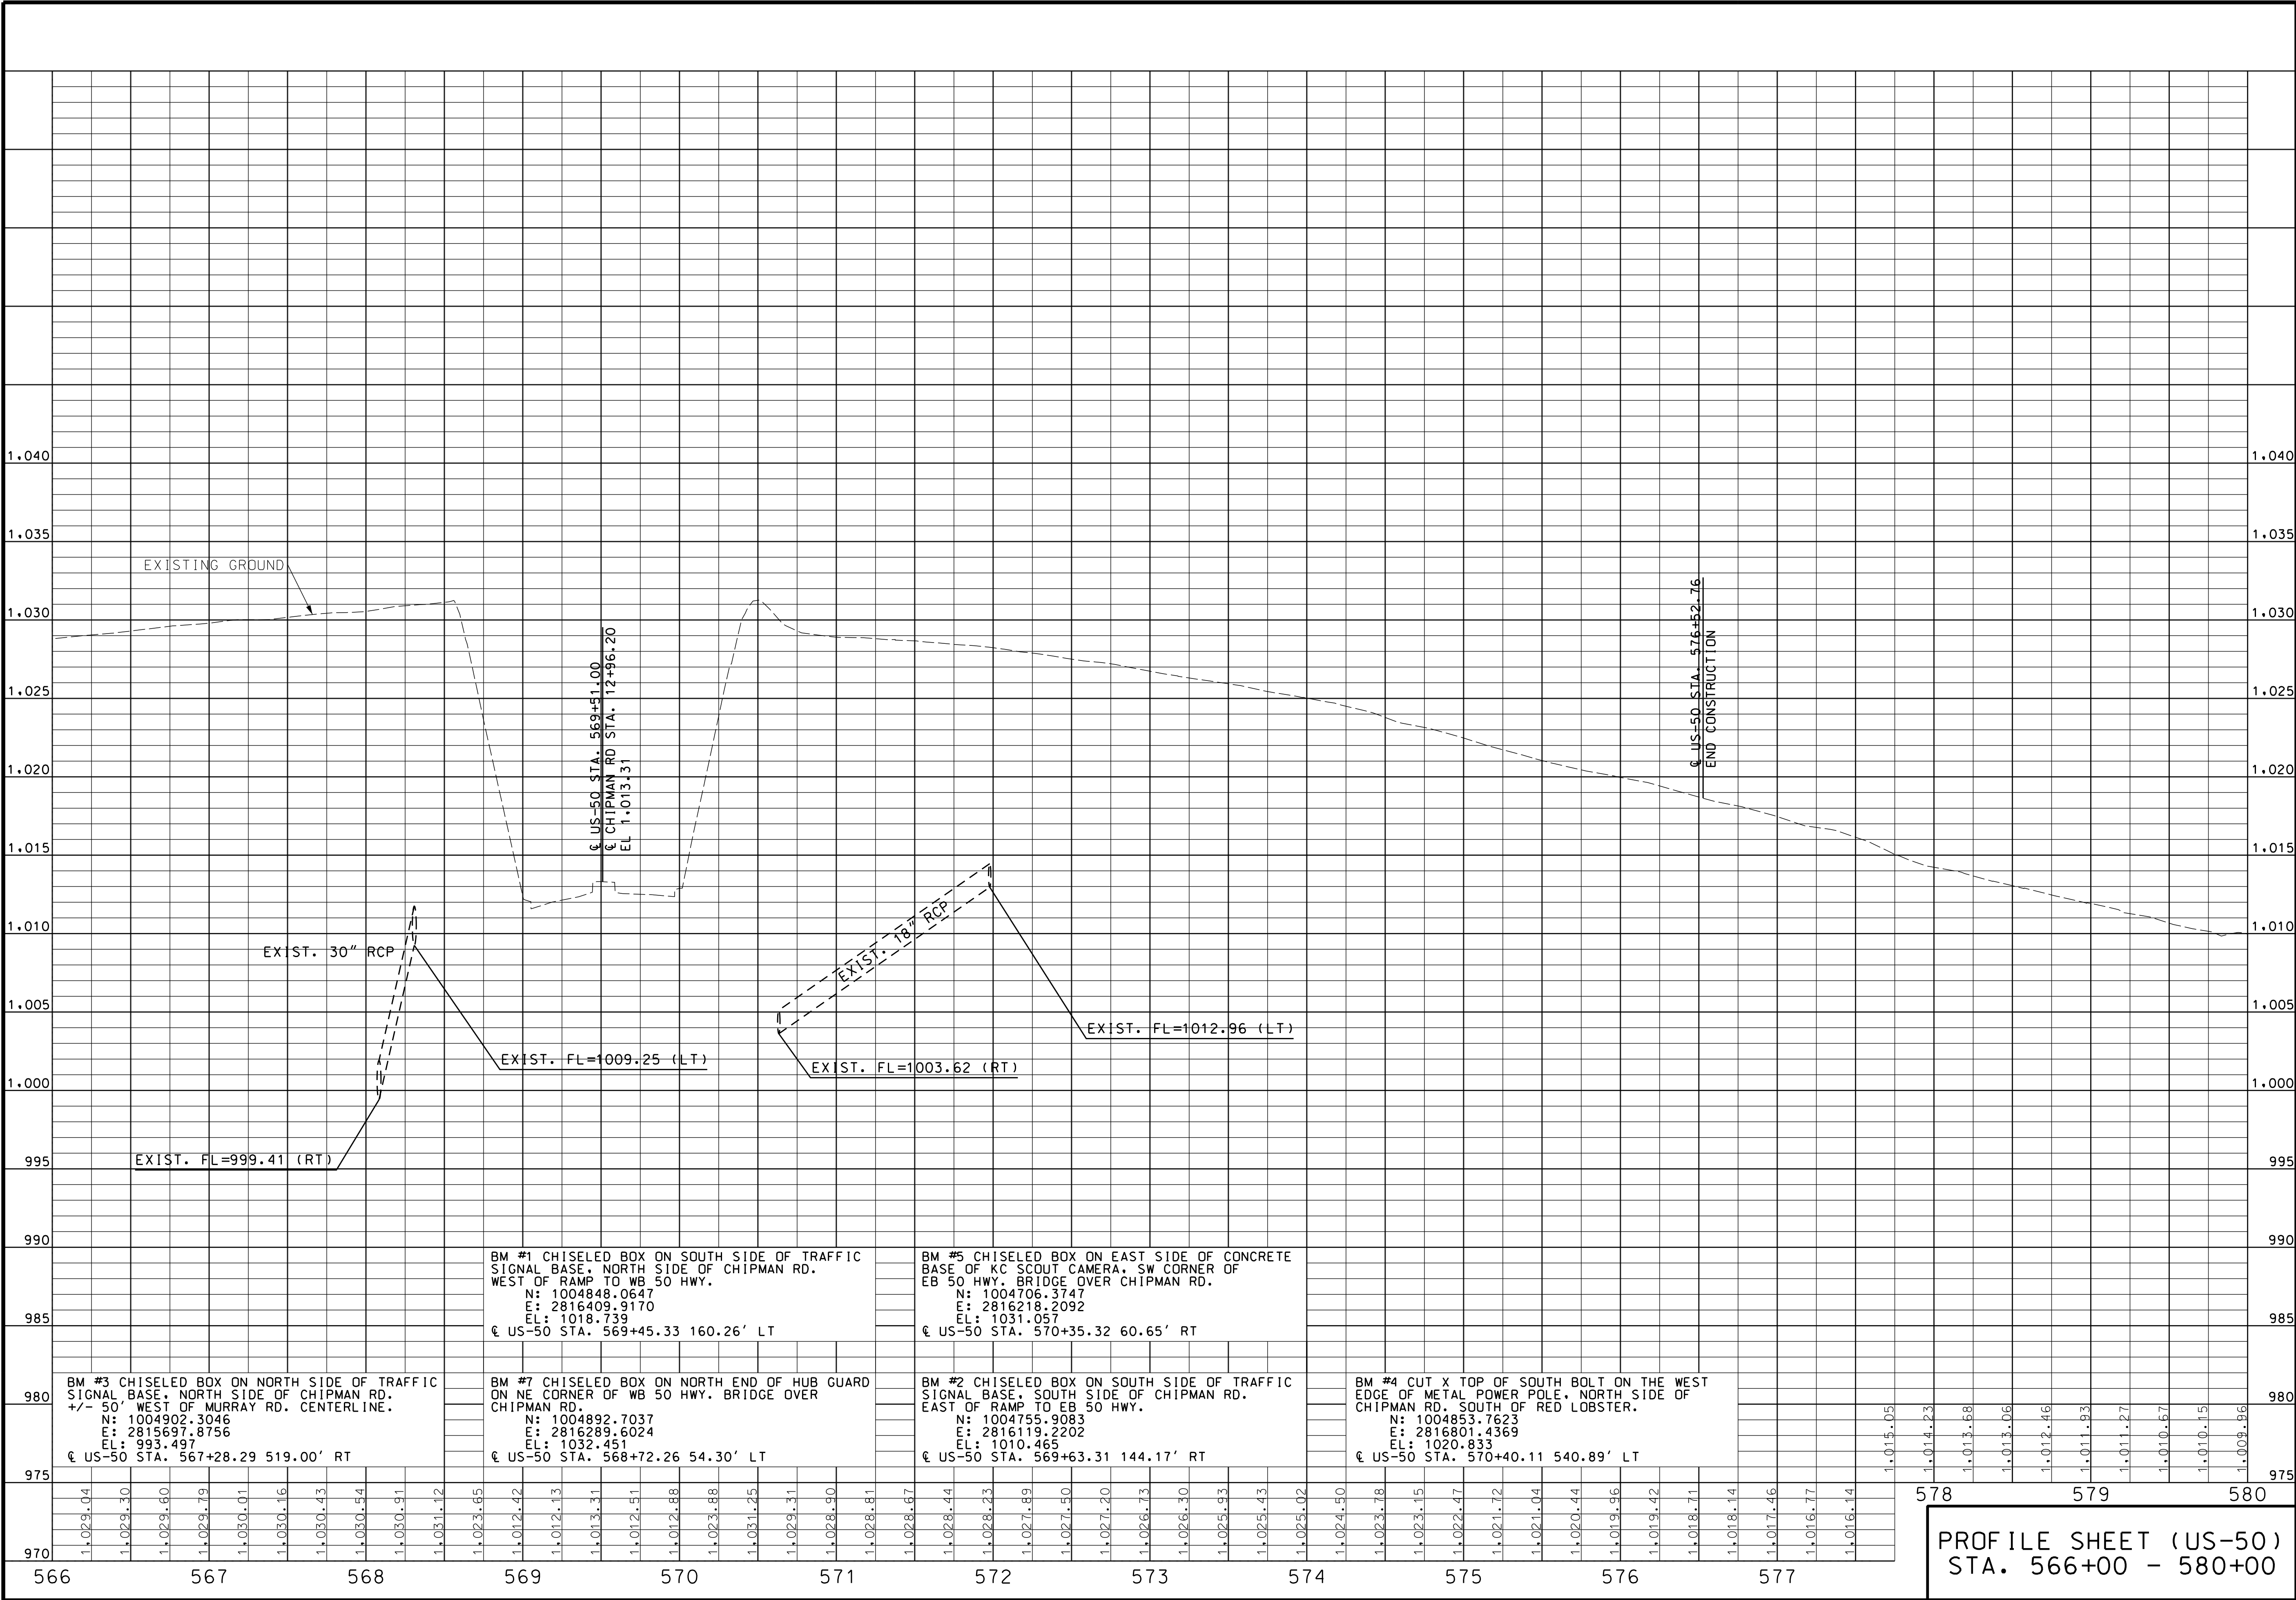

PRELIMINARY
PLANS
NOT APPROVED
FOR
CONSTRUCTION

DATE PREPARED
9/17/2020

ROUTE
50

DISTRICT
KC

STATE
MO

SHEET NO.
11

COUNTY
JACKSON

JOB NO.
J4P3009/J4P3009B

CONTRACT ID.

PROJECT NO.

BRIDGE NO.

BRIDGE NO.

DESCRIPTION

DATE

MISSOURI HIGHWAYS AND TRANSPORTATION
COMMISSION

105 WEST CAPITAL
JEFFERSON CITY, MO 65102
1-888-ASK-MODOT (1-888-275-6636)


12:24:40 PM 10/19/2020 REV.

GBA

9801 Renner Blvd. Ste. 300
Lenexa, KS 66219
913.492.0400
GBAteam.com

GEORGE BUTLER
ASSOCIATES, INC.
PRO. ENGINEER 000133
ARCHITECT 000212
PRO. LAND SURVEYOR 000059

PROFILE SHEET (US-50)
STA. 566+00 - 580+00

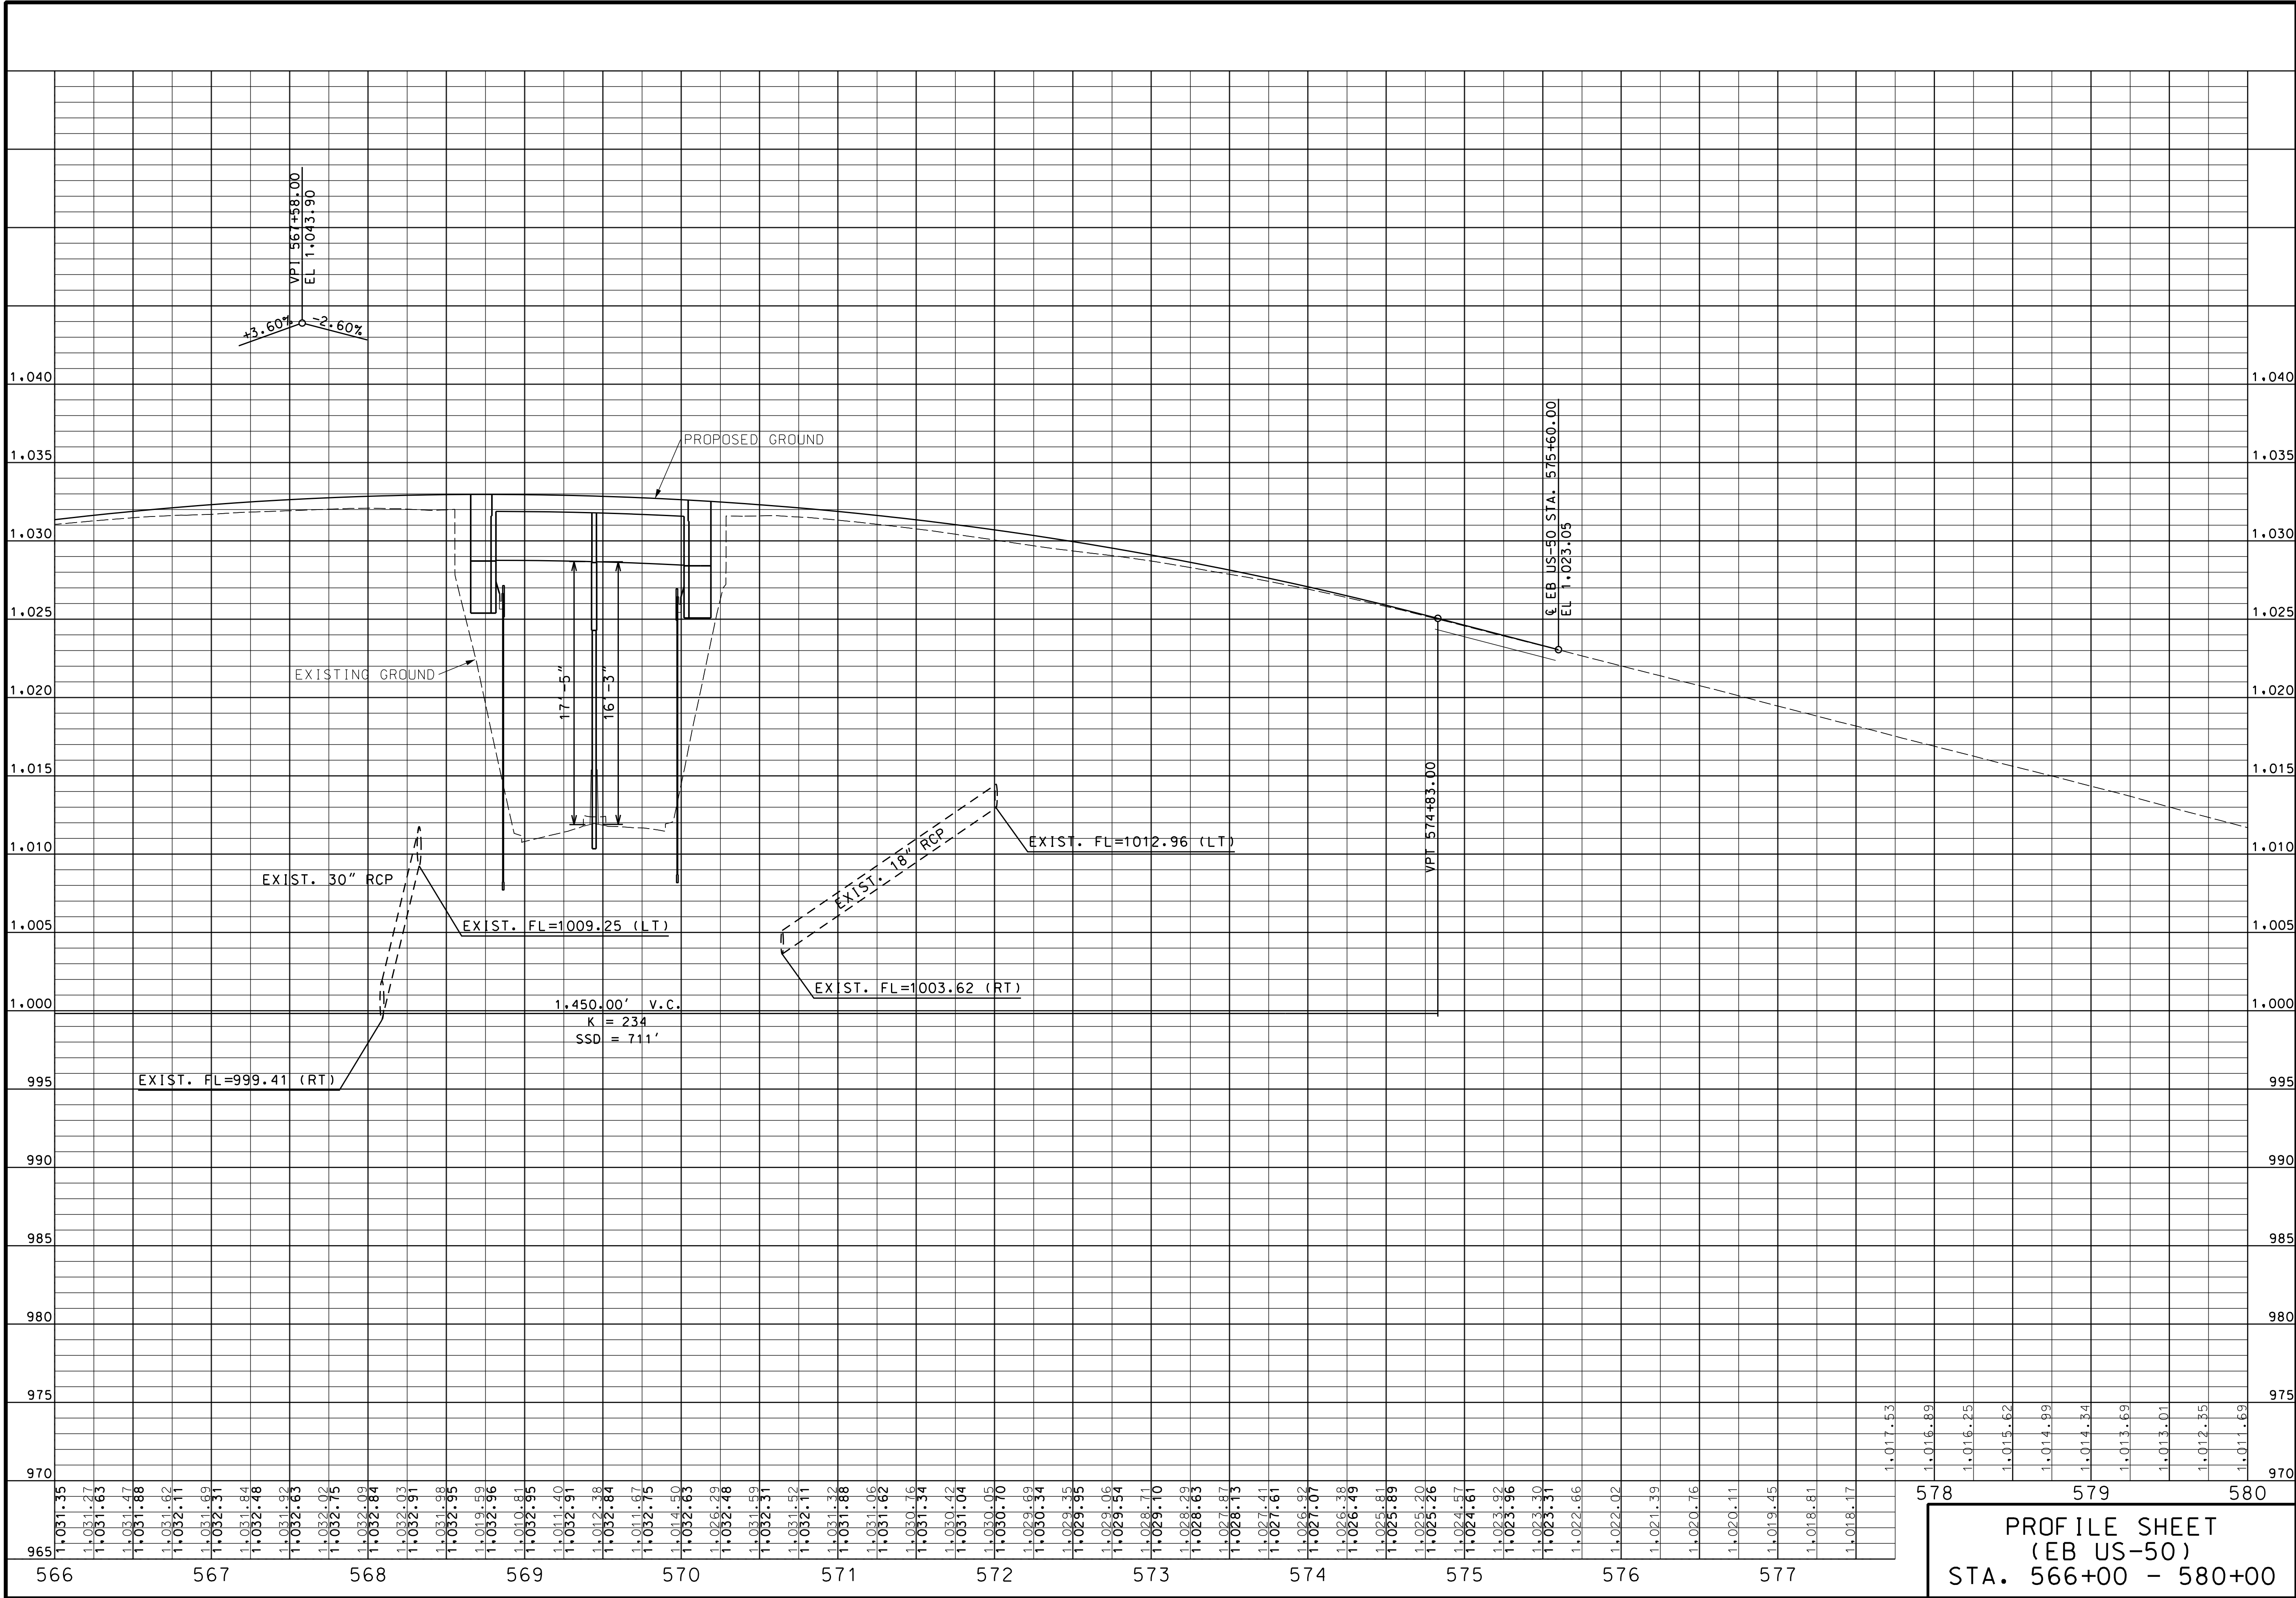

PRELIMINARY
PLANS
NOT APPROVED
FOR
CONSTRUCTION

DATE PREPARED
9/17/2020

ROUTE
50

DISTRICT
KC

STATE
MO

SHEET NO.
12

COUNTY
JACKSON

JOB NO.
J4P3009/J4P3009B

CONTRACT ID.

PROJECT NO.

BRIDGE NO.

BRIDGE NO.

DESCRIPTION

DATE


MISSOURI HIGHWAYS AND TRANSPORTATION
COMMISSION

105 WEST CAPITOL
JEFFERSON CITY, MO 65102
1-888-ASK-MODOT (1-888-275-6636)

9801 Renner Blvd. Ste. 300
Lenexa, KS 66219
913.492.0400
GBAteam.com

GEORGE BUTLER
ASSOCIATES, INC.
PRO. ENGINEER 000133
ARCHITECT 000212
PRO. LAND SURVEYOR 000059

PROFILE SHEET
(EB US-50)
STA. 566+00 - 580+00

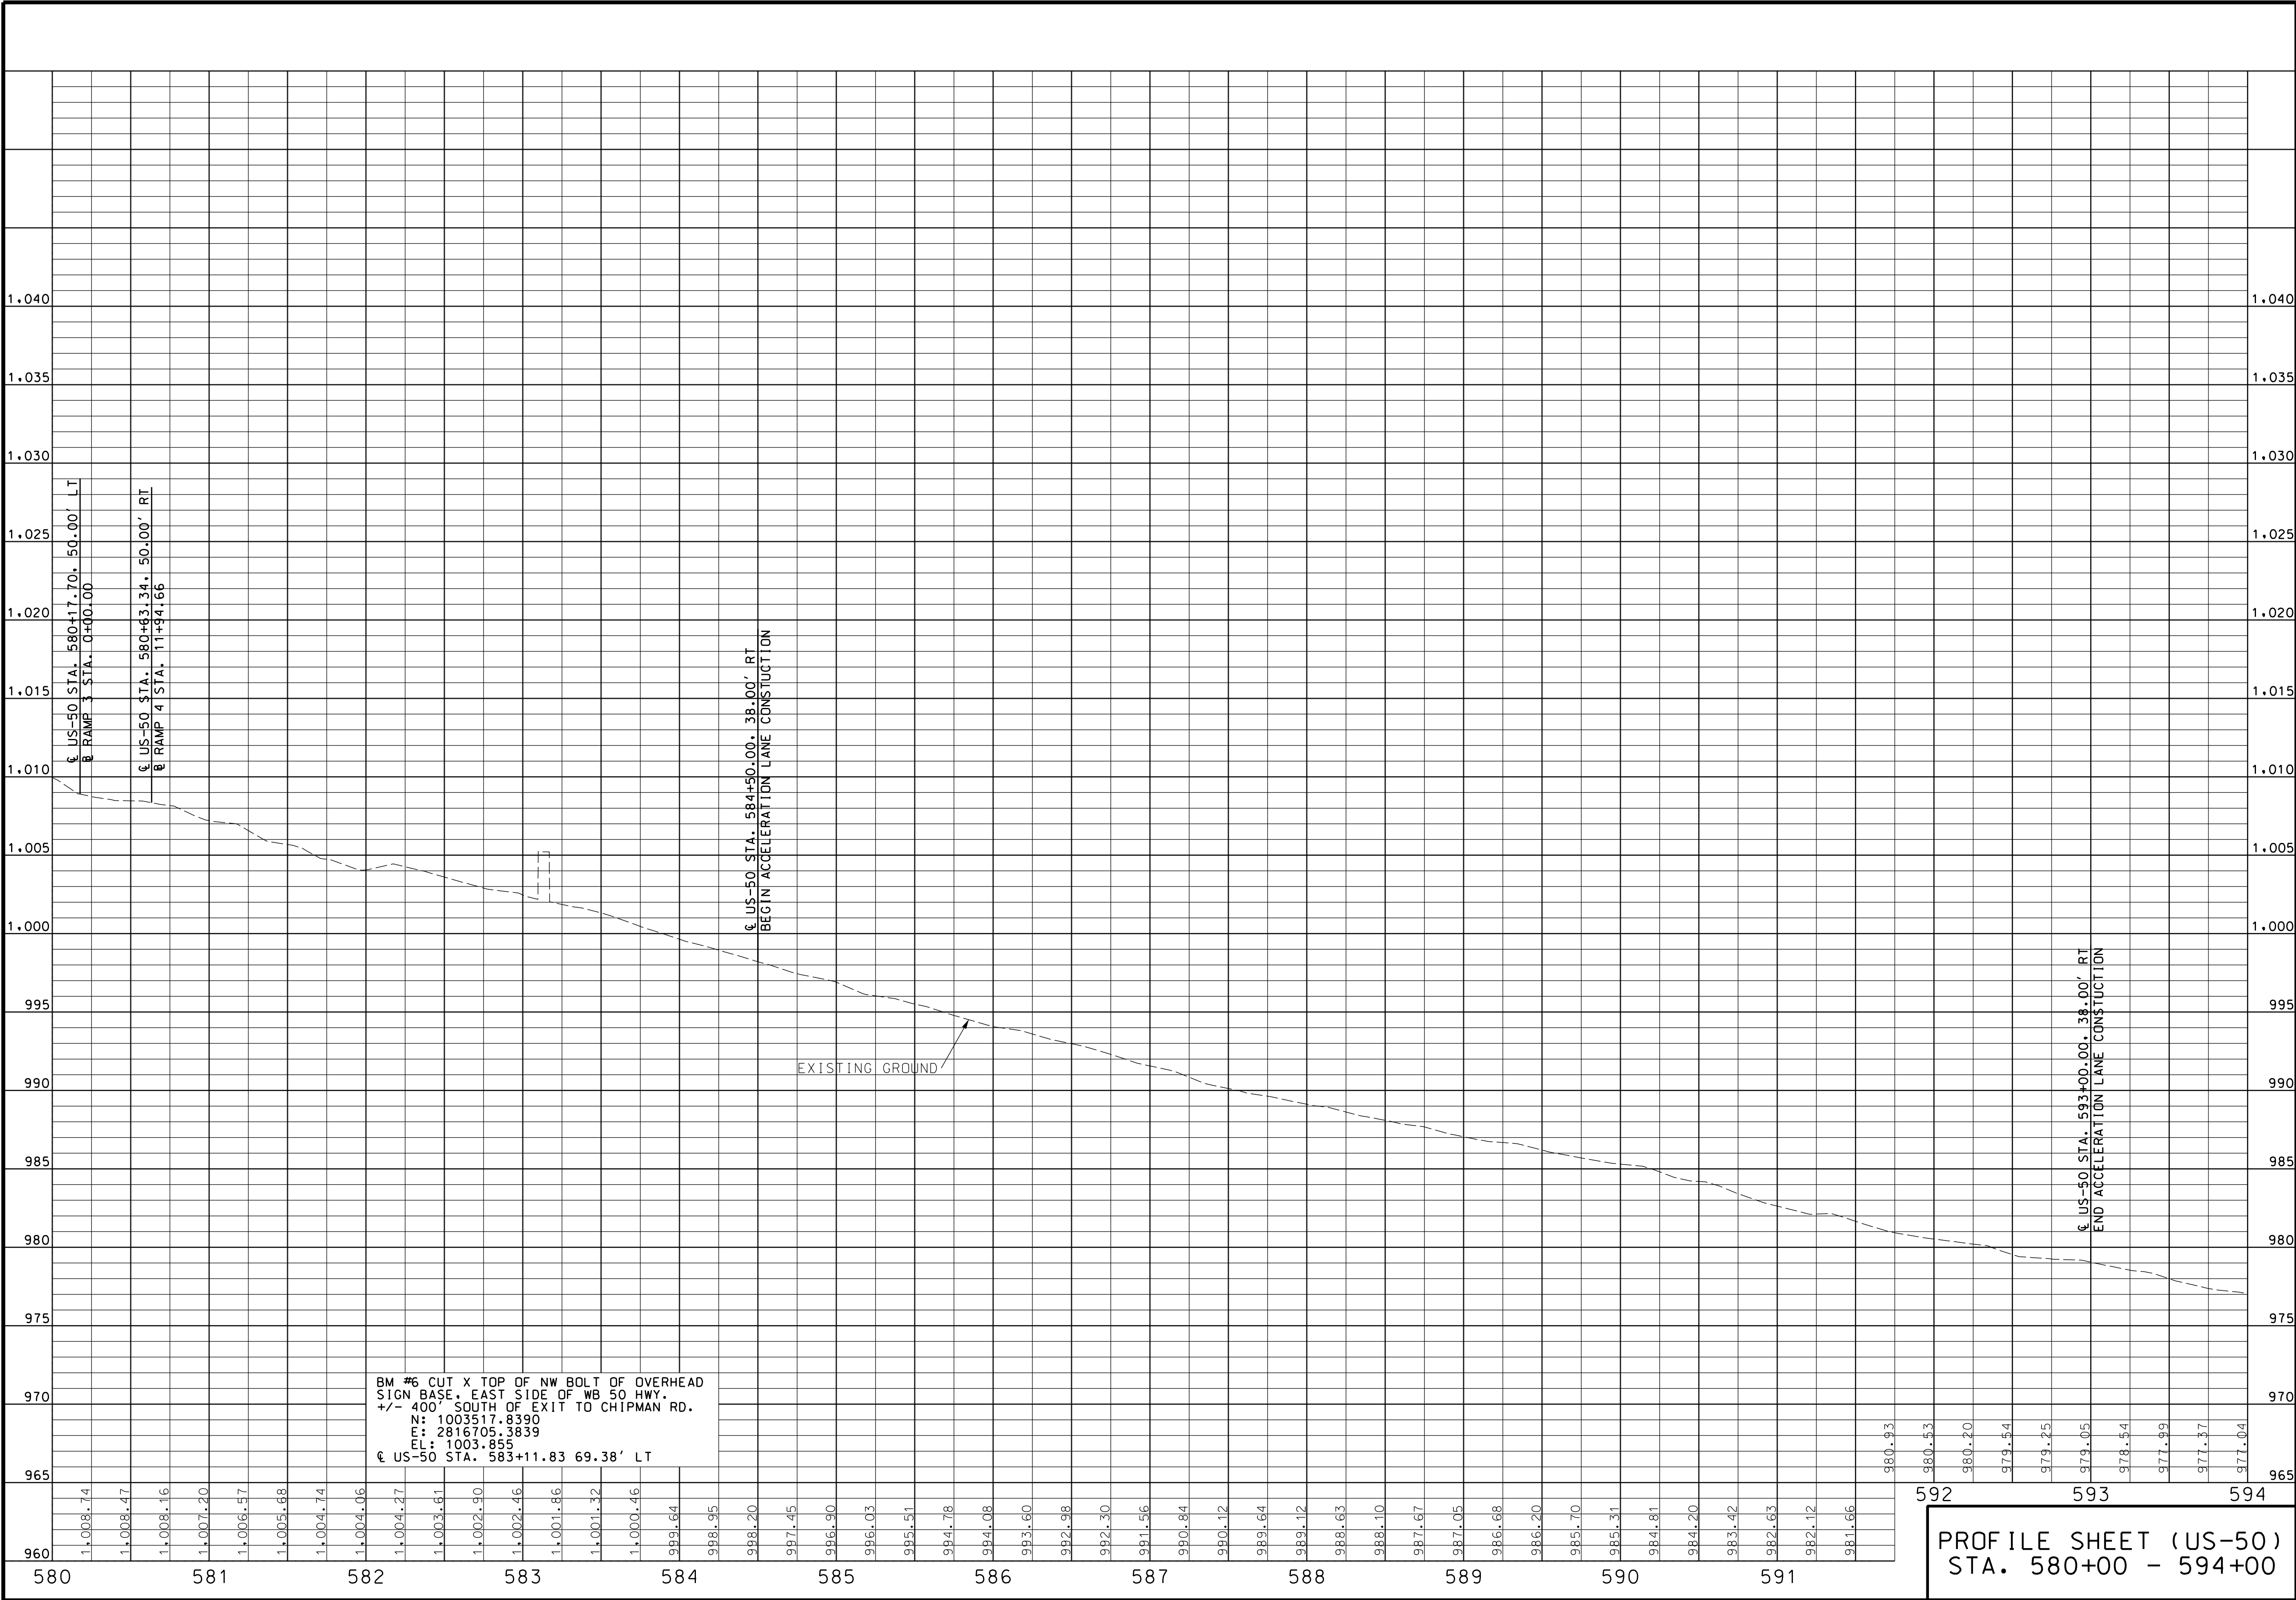

PRELIMINARY
PLANS
NOT APPROVED
FOR
CONSTRUCTION

DATE PREPARED
9/17/2020

ROUTE
50

DISTRICT
KC

STATE
MO

SHEET NO.
14

COUNTY
JACKSON

JOB NO.
J4P3009/J4P3009B

CONTRACT ID.

PROJECT NO.

BRIDGE NO.

BRIDGE NO.

DESCRIPTION

DATE

MISSOURI HIGHWAYS AND TRANSPORTATION COMMISSION

105 WEST CAPITOL
JEFFERSON CITY, MO 65102
1-888-ASK-MODOT (1-888-275-6636)

MODOT


12:24:44 PM 10/19/2020

GBA

9801 Renner Blvd. Ste. 300
Lenexa, KS 66219
913.492.0400
GBAteam.com

GEORGE BUTLER
ASSOCIATES, INC.
PRO. ENGINEER 000133
ARCHITECT 000212
PRO. LAND SURVEYOR 000059

PROFILE SHEET (US-50)
STA. 580+00 - 594+00

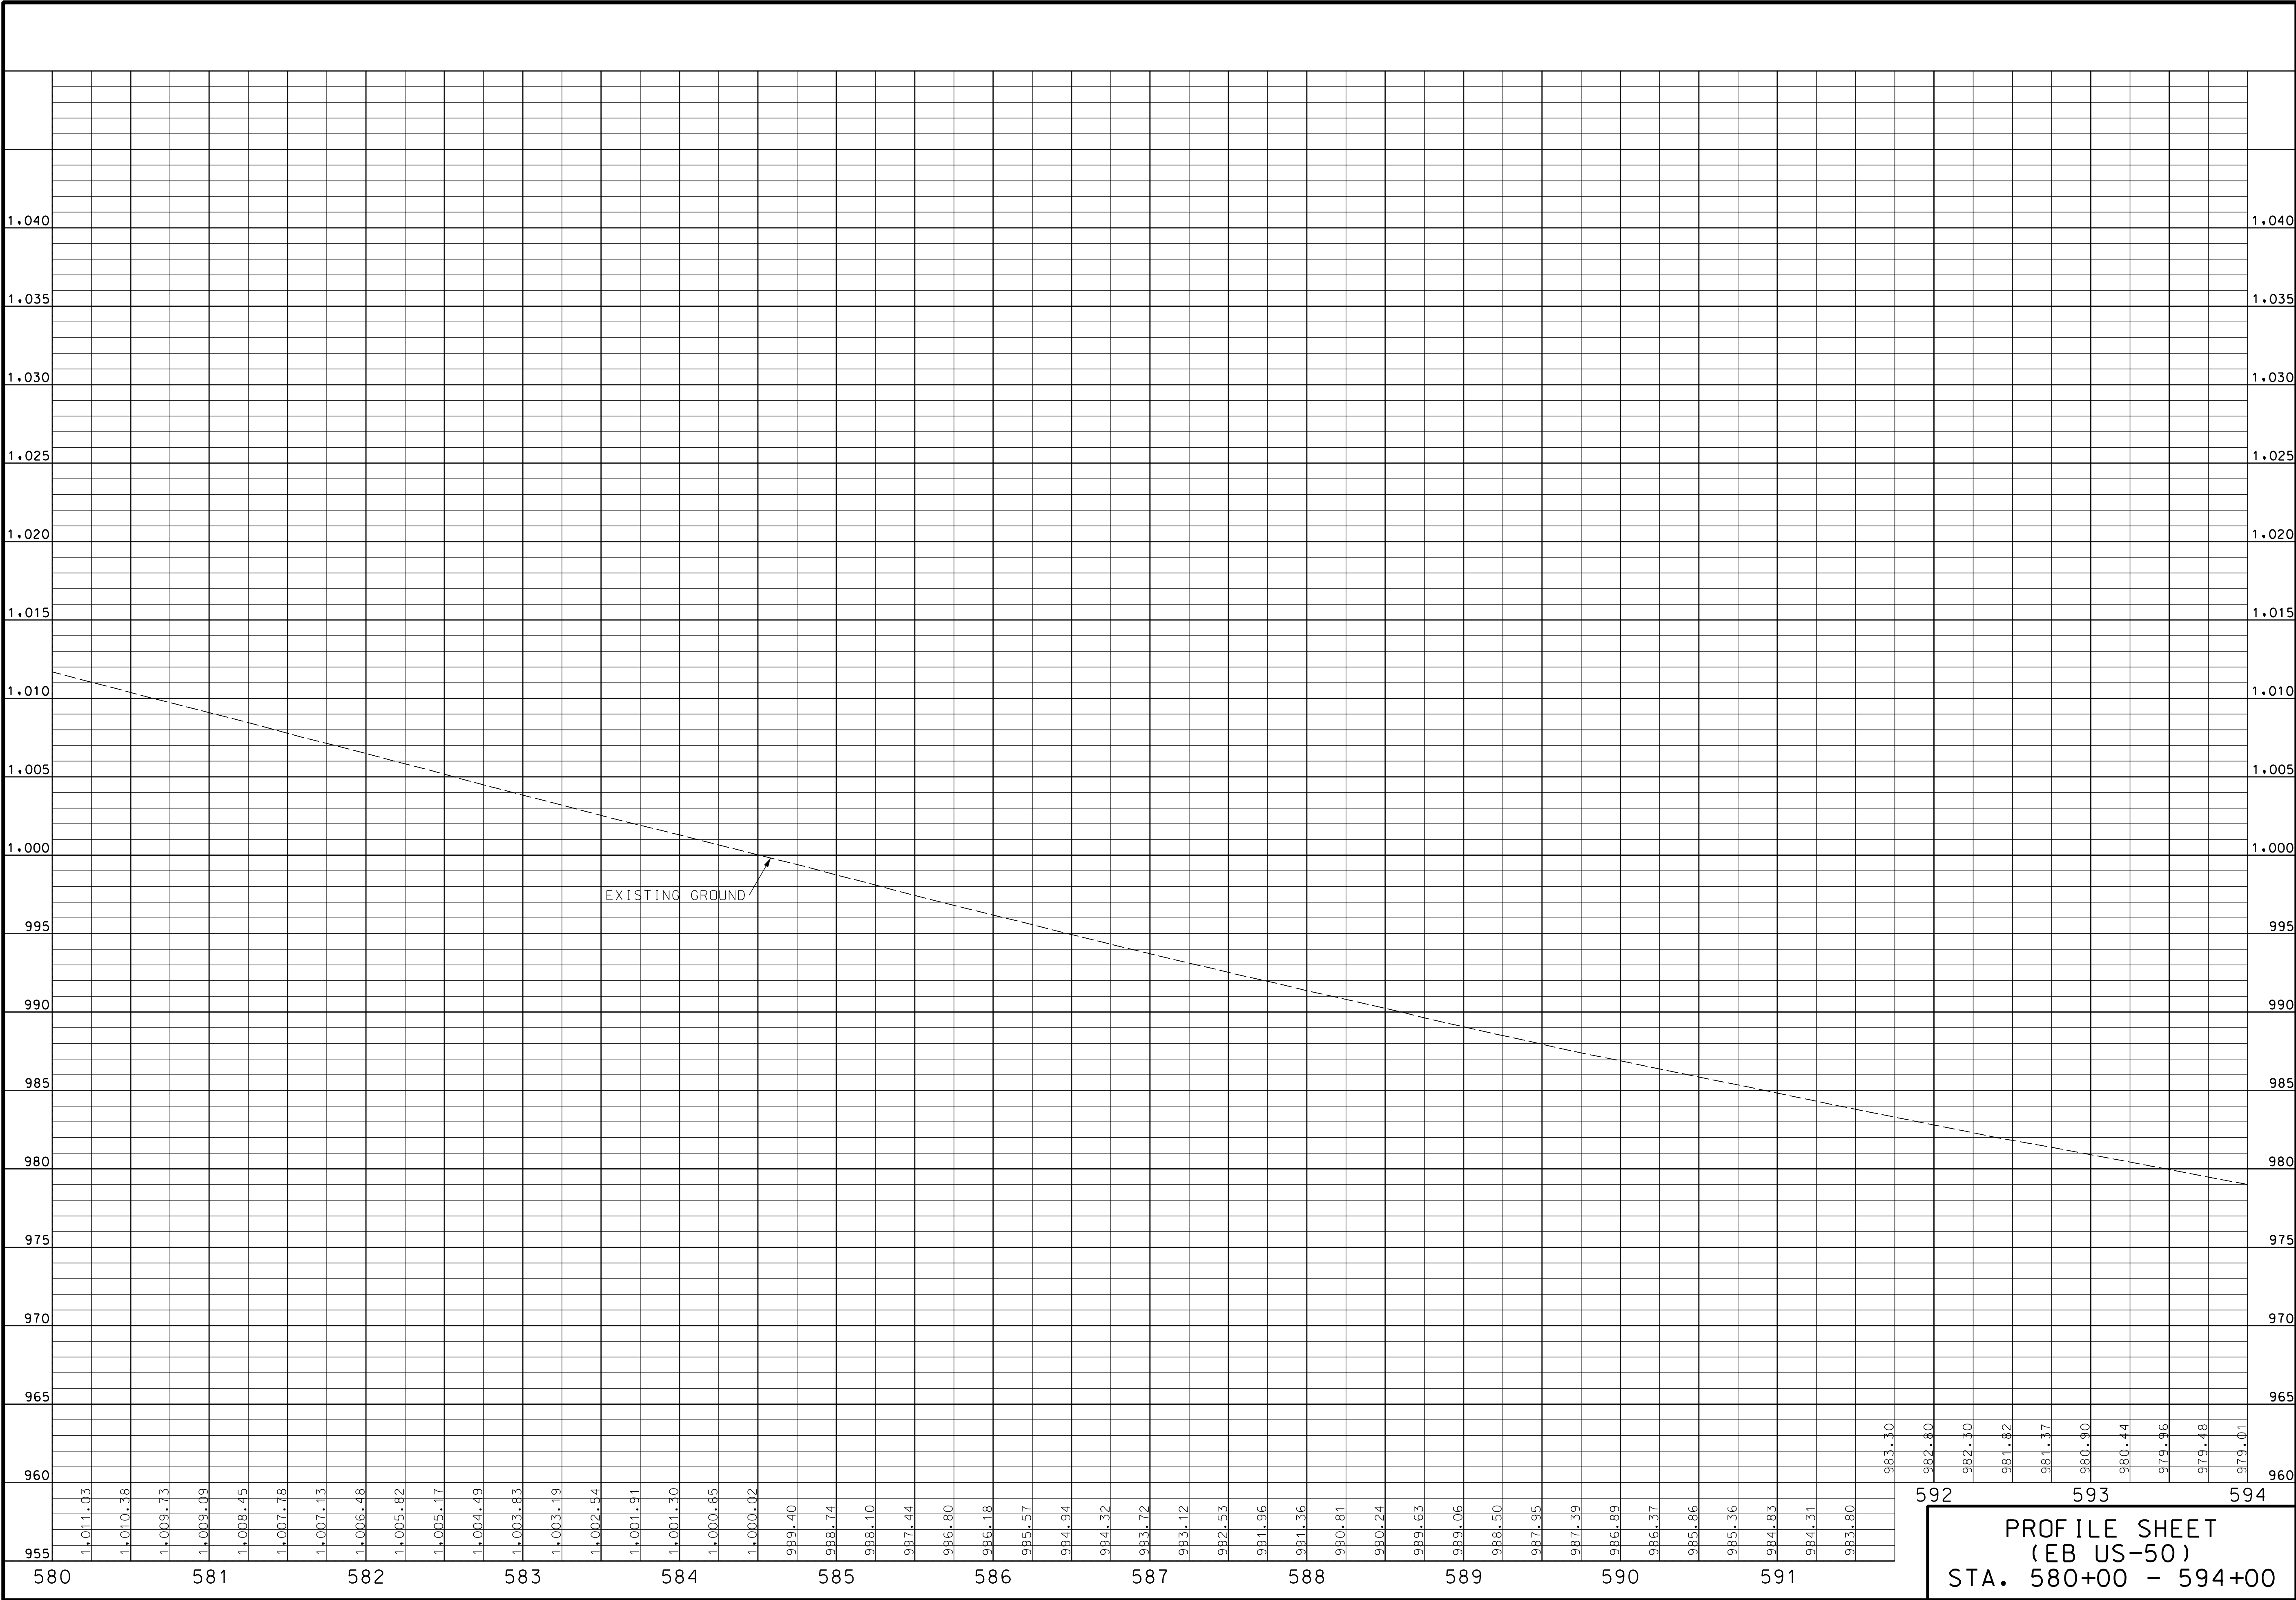

PRELIMINARY
PLANS
NOT APPROVED
FOR
CONSTRUCTION

DATE PREPARED
9/17/2020

ROUTE
50

DISTRICT
KC

STATE
MO

SHEET NO.
15

COUNTY
JACKSON

JOB NO.
J4P3009/J4P3009B

CONTRACT ID.

PROJECT NO.

BRIDGE NO.

BRIDGE NO.

DESCRIPTION

DATE

MISSOURI HIGHWAYS AND TRANSPORTATION
COMMISSION

105 WEST CAPITOL
JEFFERSON CITY, MO 65102
1-888-ASK-MODOT (1-888-275-6636)

MODOT

12:24:44 PM 10/19/2020


GBA

9801 Renner Blvd. Ste. 300
Lenexa, KS 66219
913.492.0400
GBAteam.com

GEORGE BUTLER
ASSOCIATES, INC.
PRO. ENGINEER 000133
ARCHITECT 000212
PRO. LAND SURVEYOR 000059

PROFILE SHEET
(EB US-50)
STA. 580+00 - 594+00

G:\14435\Micro\Highways\XXX_PR_08_J4P3009_150_EBUS50.dgn REV.

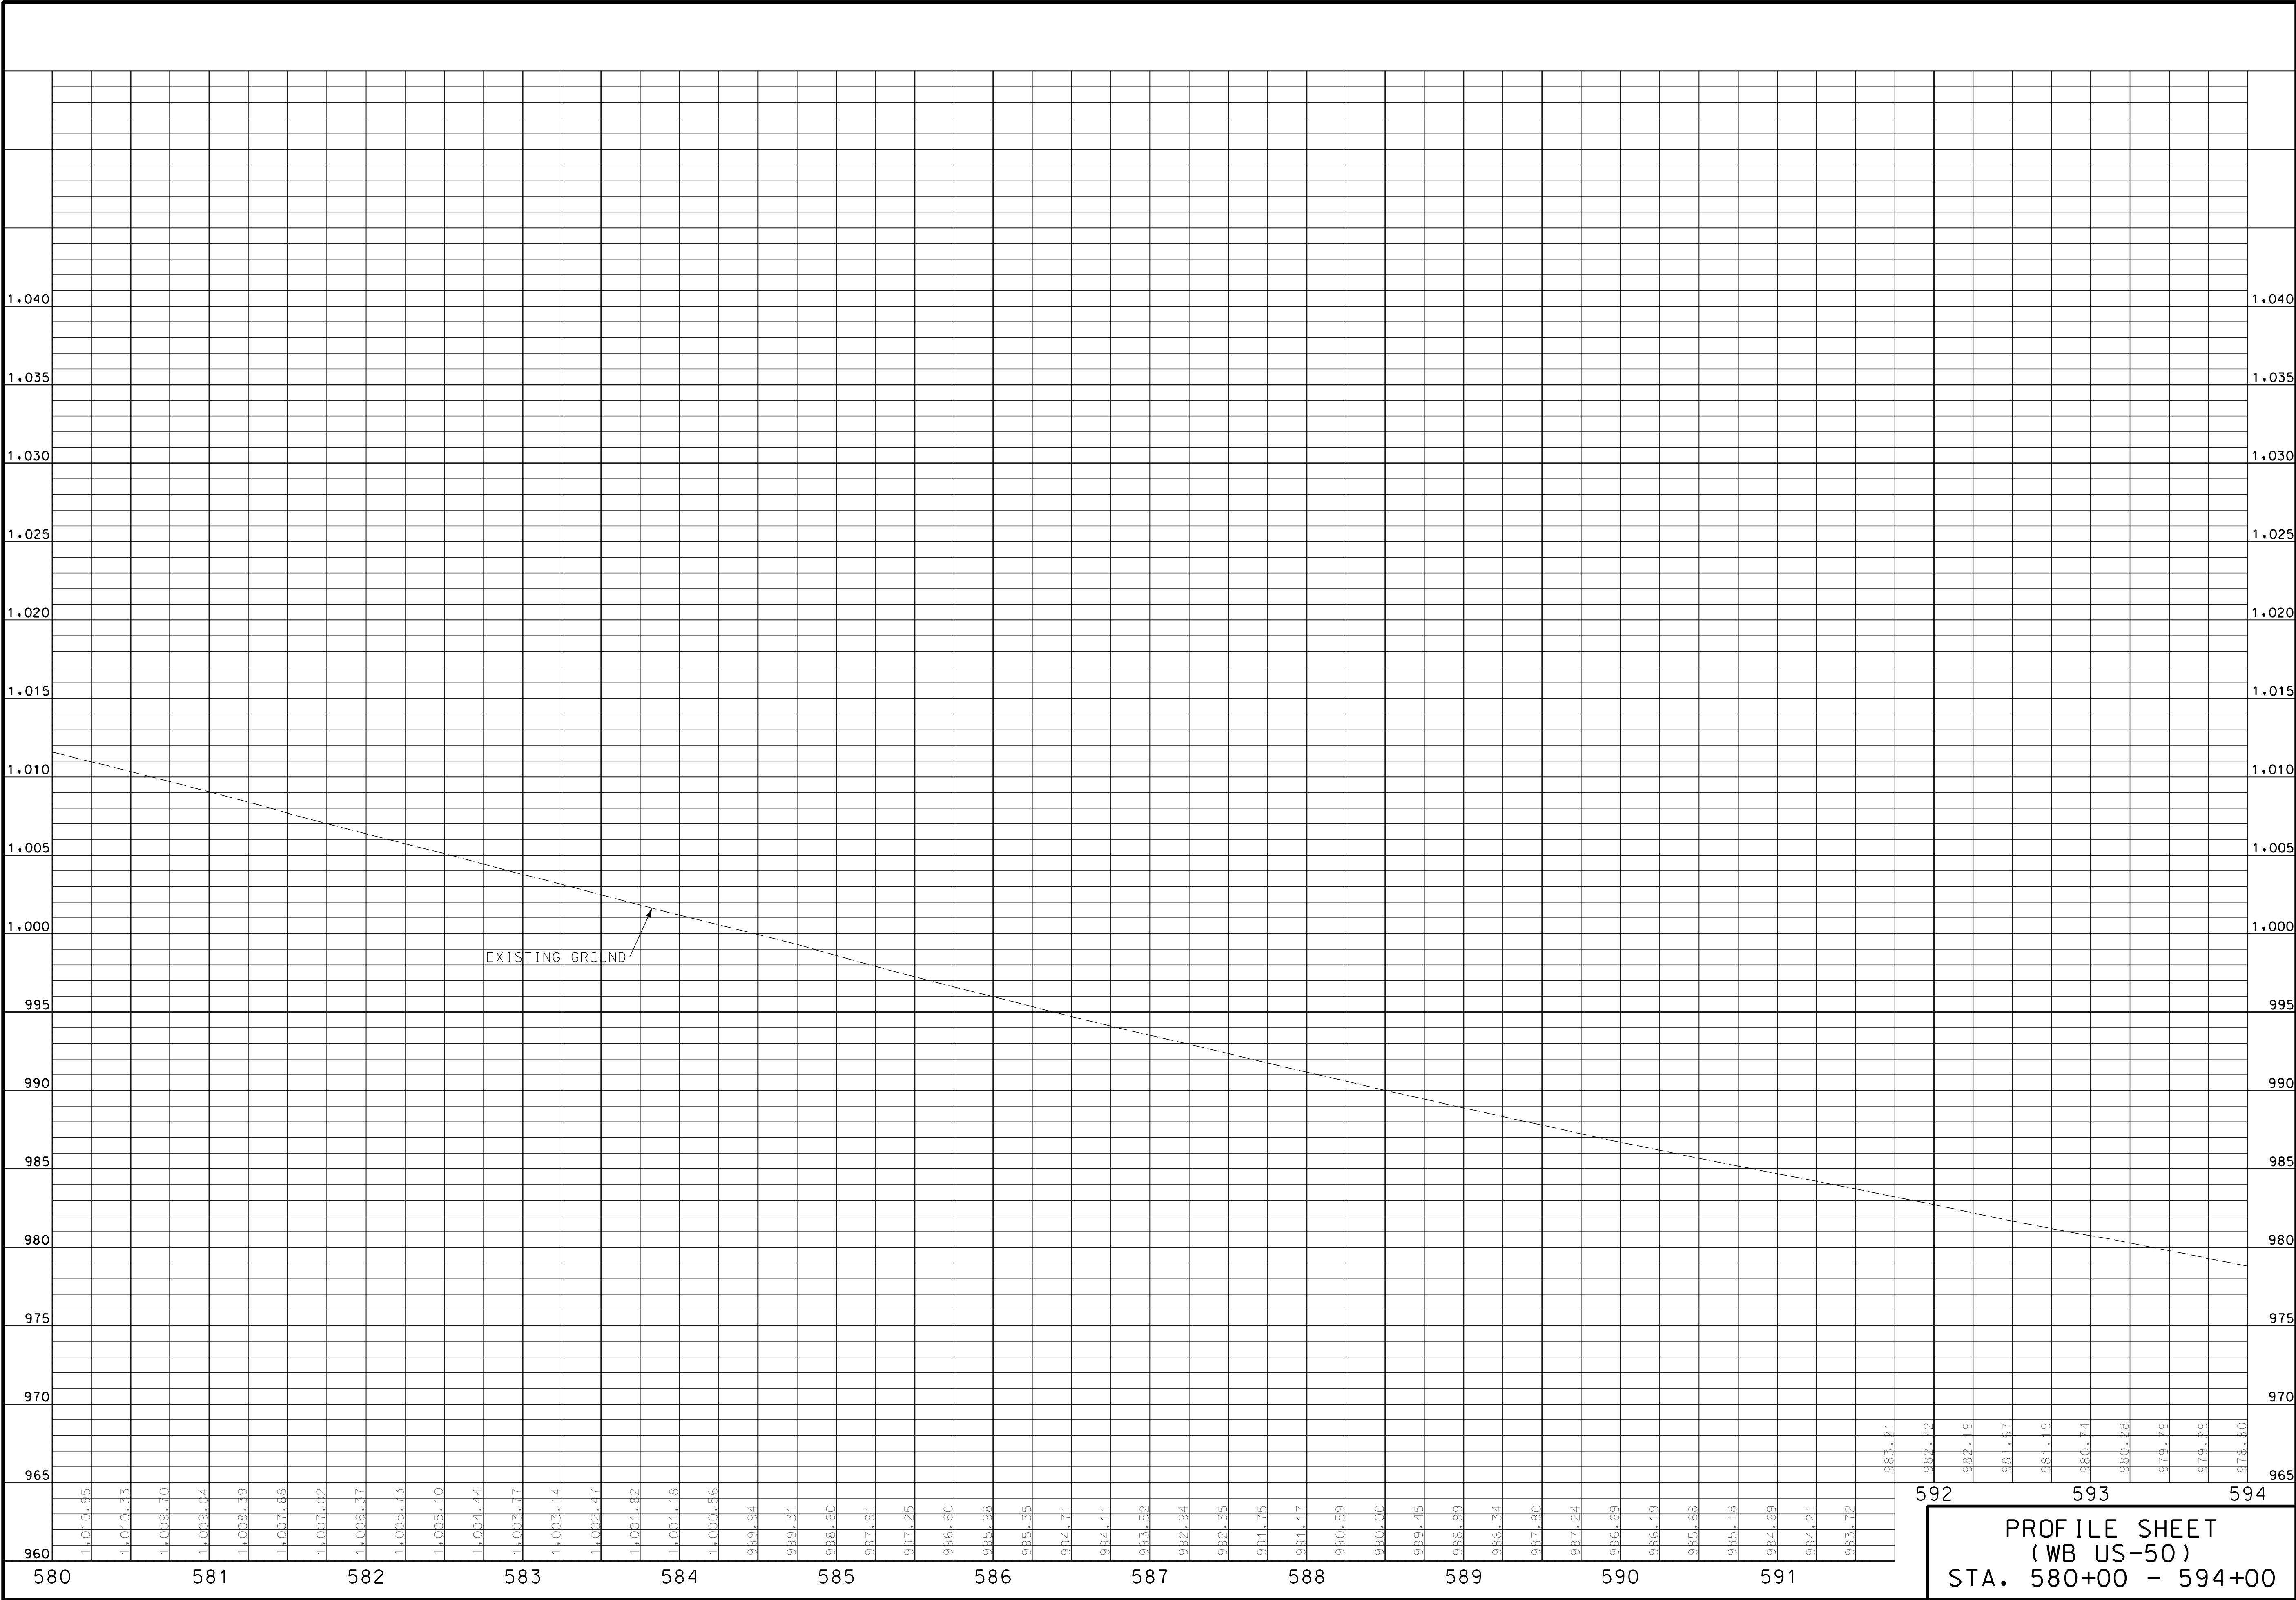

PRELIMINARY
PLANS
NOT APPROVED
FOR
CONSTRUCTION

DATE PREPARED
9/17/2020

ROUTE
50

DISTRICT
KC

STATE
MO

SHEET NO.
16

COUNTY
JACKSON

JOB NO.
J4P3009/J4P3009B

CONTRACT ID.

PROJECT NO.

BRIDGE NO.

BRIDGE NO.

DESCRIPTION

DATE

MISSOURI HIGHWAYS AND TRANSPORTATION
COMMISSION

105 WEST CAPITOL
JEFFERSON CITY, MO 65102
1-888-ASK-MODOT (1-888-275-6636)

MODOT


GBA

9801 Renner Blvd. Ste. 300
Lenexa, KS 66219
913.492.0400
GBAteam.com

GEORGE BUTLER
ASSOCIATES, INC.
PRO. ENGINEER 000133
ARCHITECT 000212
PRO. LAND SURVEYOR 000059

PROFILE SHEET
(WB US-50)
STA. 580+00 - 594+00

G:\14435\Micro\Highways\XXX_PR_09_J4P3009_150_WBUS50.dgn 12:24:45 PM 10/19/2020 REV.

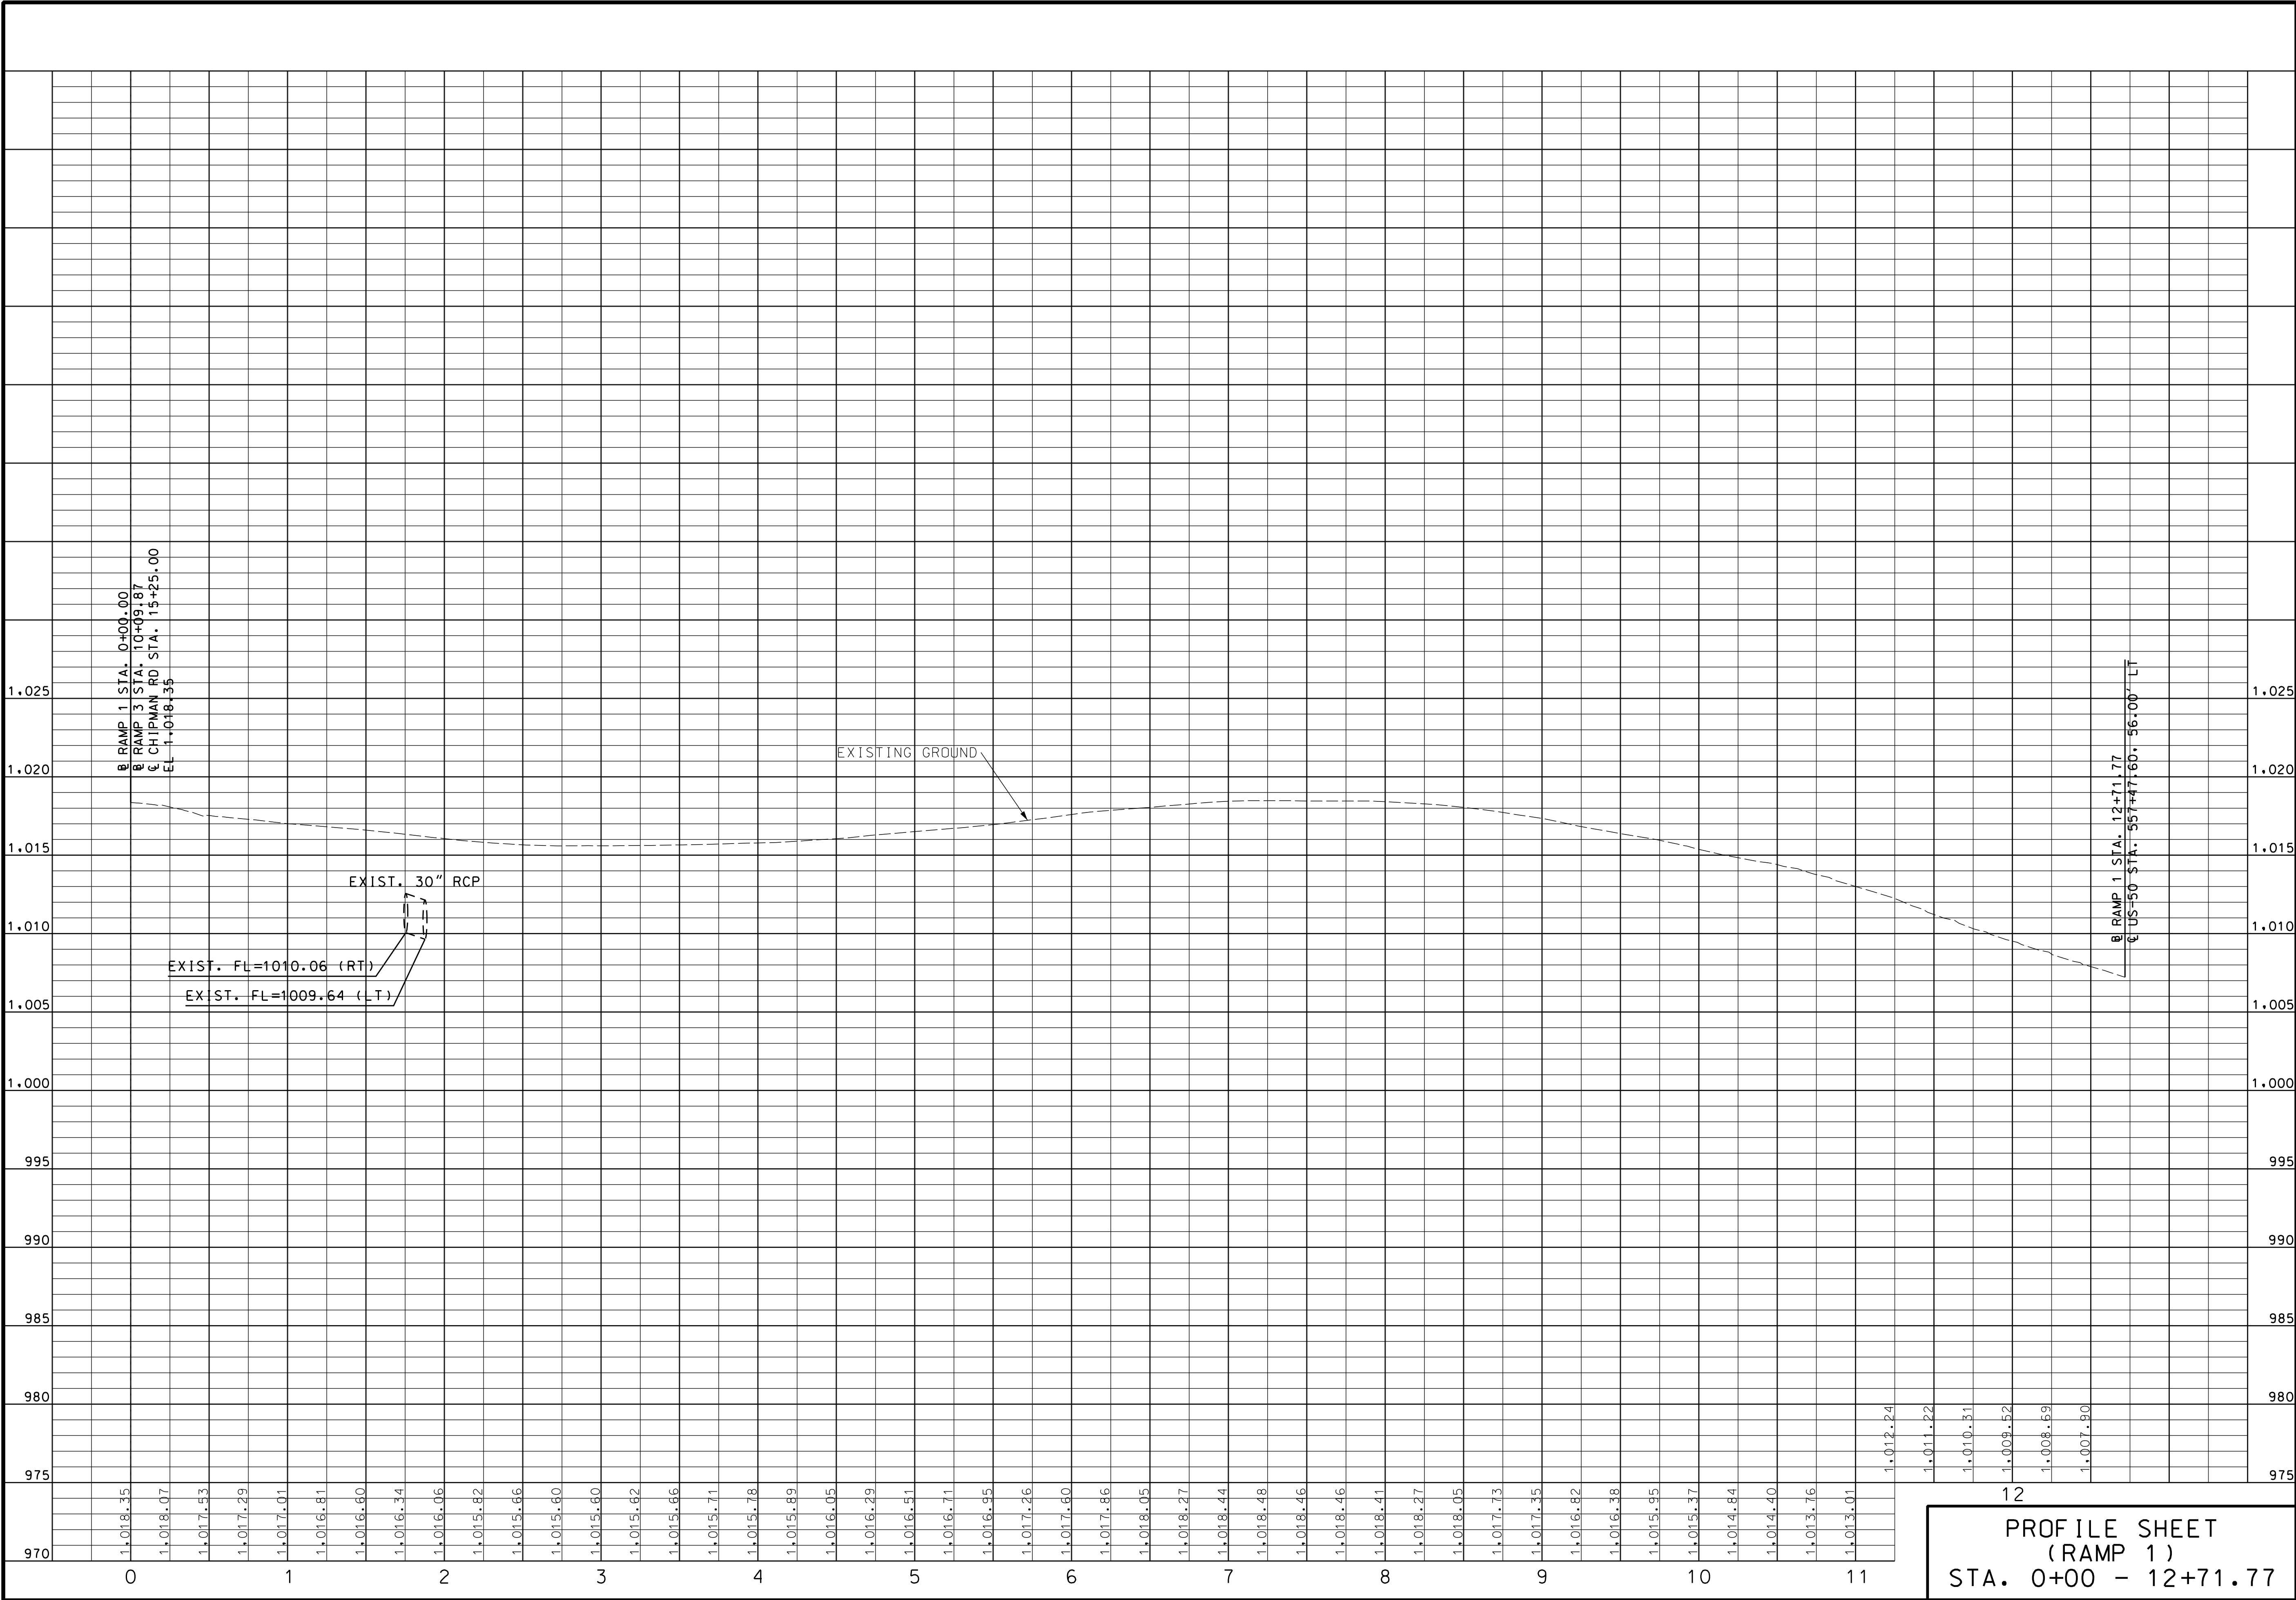

12
PROFILE SHEET
(RAMP 1)
STA. 0+00 - 12+71.77

PRELIMINARY
PLANS
NOT APPROVED
FOR
CONSTRUCTION

DATE PREPARED
9/17/2020

ROUTE
50

DISTRICT
KC

STATE
MO

SHEET NO.
17

COUNTY
JACKSON

JOB NO.
J4P3009/J4P3009B

CONTRACT ID.

PROJECT NO.

BRIDGE NO.

BRIDGE NO.

DESCRIPTION

DATE


MISSOURI HIGHWAYS AND TRANSPORTATION
COMMISSION

105 WEST CAPITOL
JEFFERSON CITY, MO 65102
1-888-ASK-MODOT (1-888-275-6636)

9801 Renner Blvd. Ste. 300
Lenexa, KS 66219
913.492.0400
GBAteam.com

GEORGE BUTLER
ASSOCIATES, INC.
PRO. ENGINEER 000133
ARCHITECT 000212
PRO. LAND SURVEYOR 000059

G:\14435\Micro\Highways\XX_PR_10_J4P3009_150_Ramp1.dgn 12:24:46 PM 10/19/2020 REV.

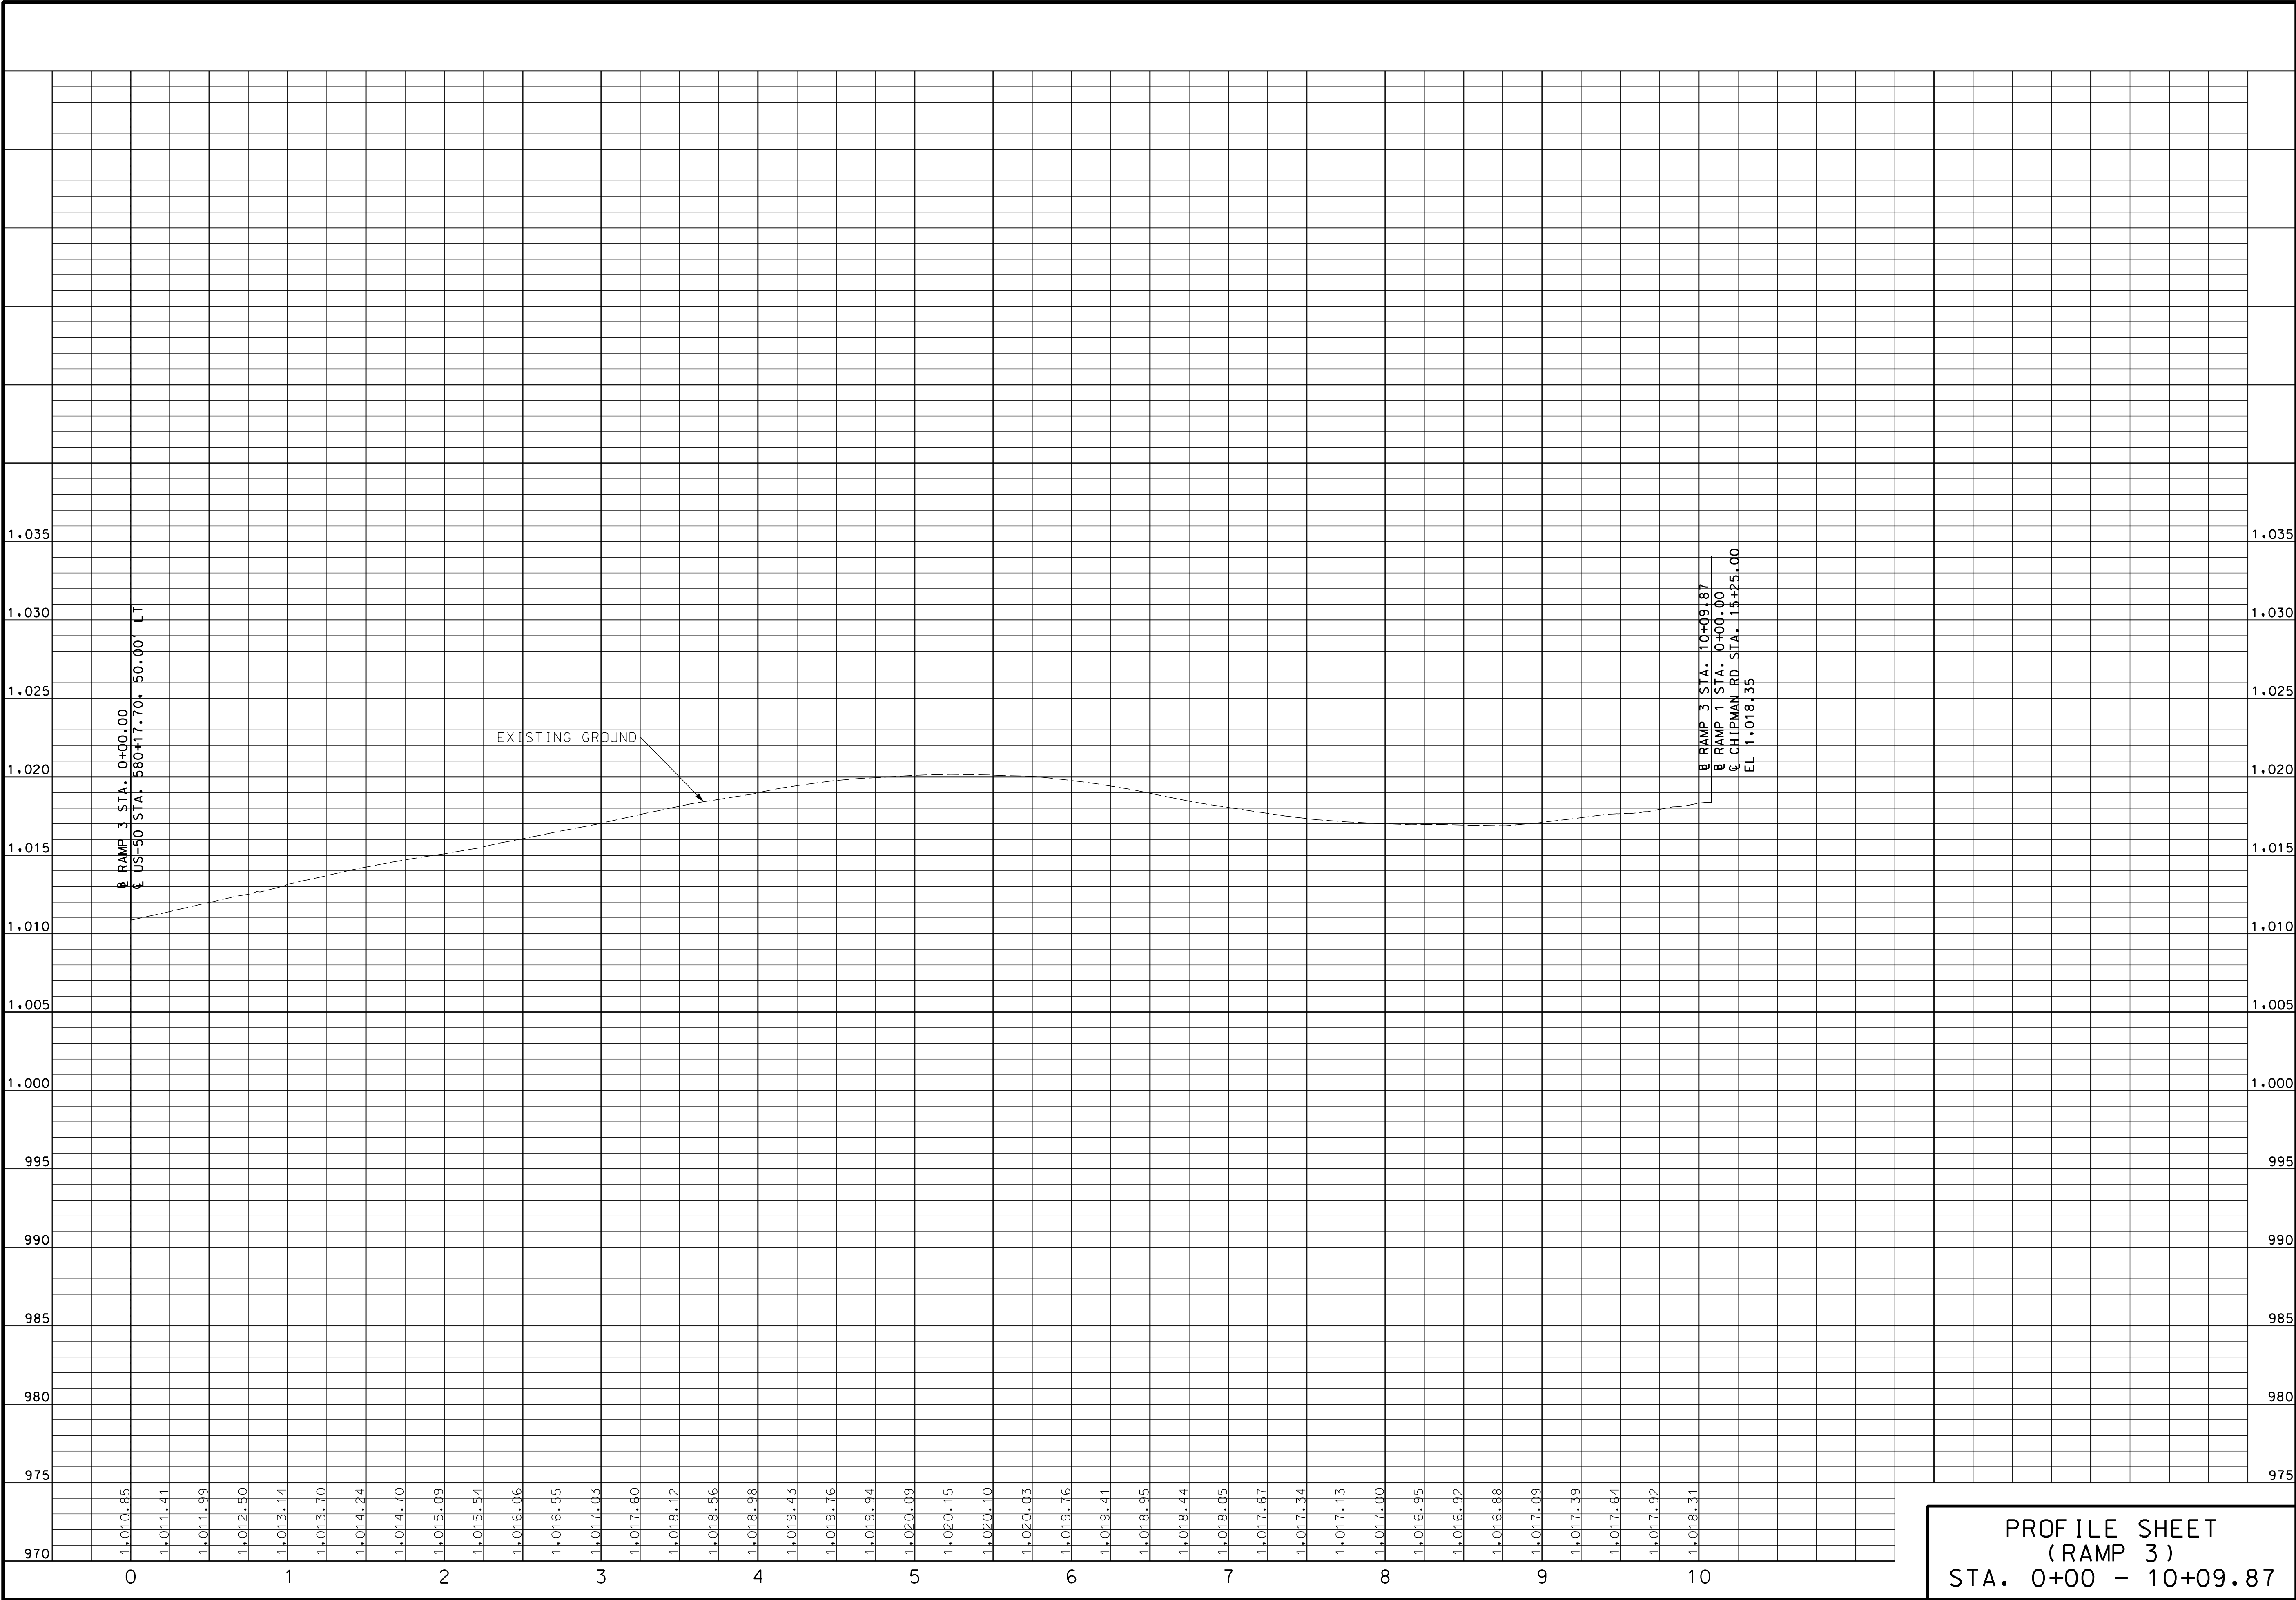

PROFILE SHEET
(RAMP 3)
STA. 0+00 - 10+09.87

PRELIMINARY
PLANS
NOT APPROVED
FOR
CONSTRUCTION

DATE PREPARED
9/17/2020

ROUTE
50

DISTRICT
KC

STATE
MO

SHEET NO.
19

COUNTY
JACKSON

JOB NO.
J4P3009/J4P3009B

CONTRACT ID.

PROJECT NO.

BRIDGE NO.

BRIDGE NO.

DESCRIPTION

DATE

MISSOURI HIGHWAYS AND TRANSPORTATION
COMMISSION


105 WEST CAPITOL
JEFFERSON CITY, MO 65102
1-888-ASK-MODOT (1-888-275-6636)

12:24:48 PM 10/19/2020 REV.

GBA

9801 Renner Blvd. Ste. 300
Lenexa, KS 66219
913.492.0400
GBAteam.com

GEORGE BUTLER
ASSOCIATES, INC.
PRO. ENGINEER 000133
ARCHITECT 000212
PRO. LAND SURVEYOR 000059

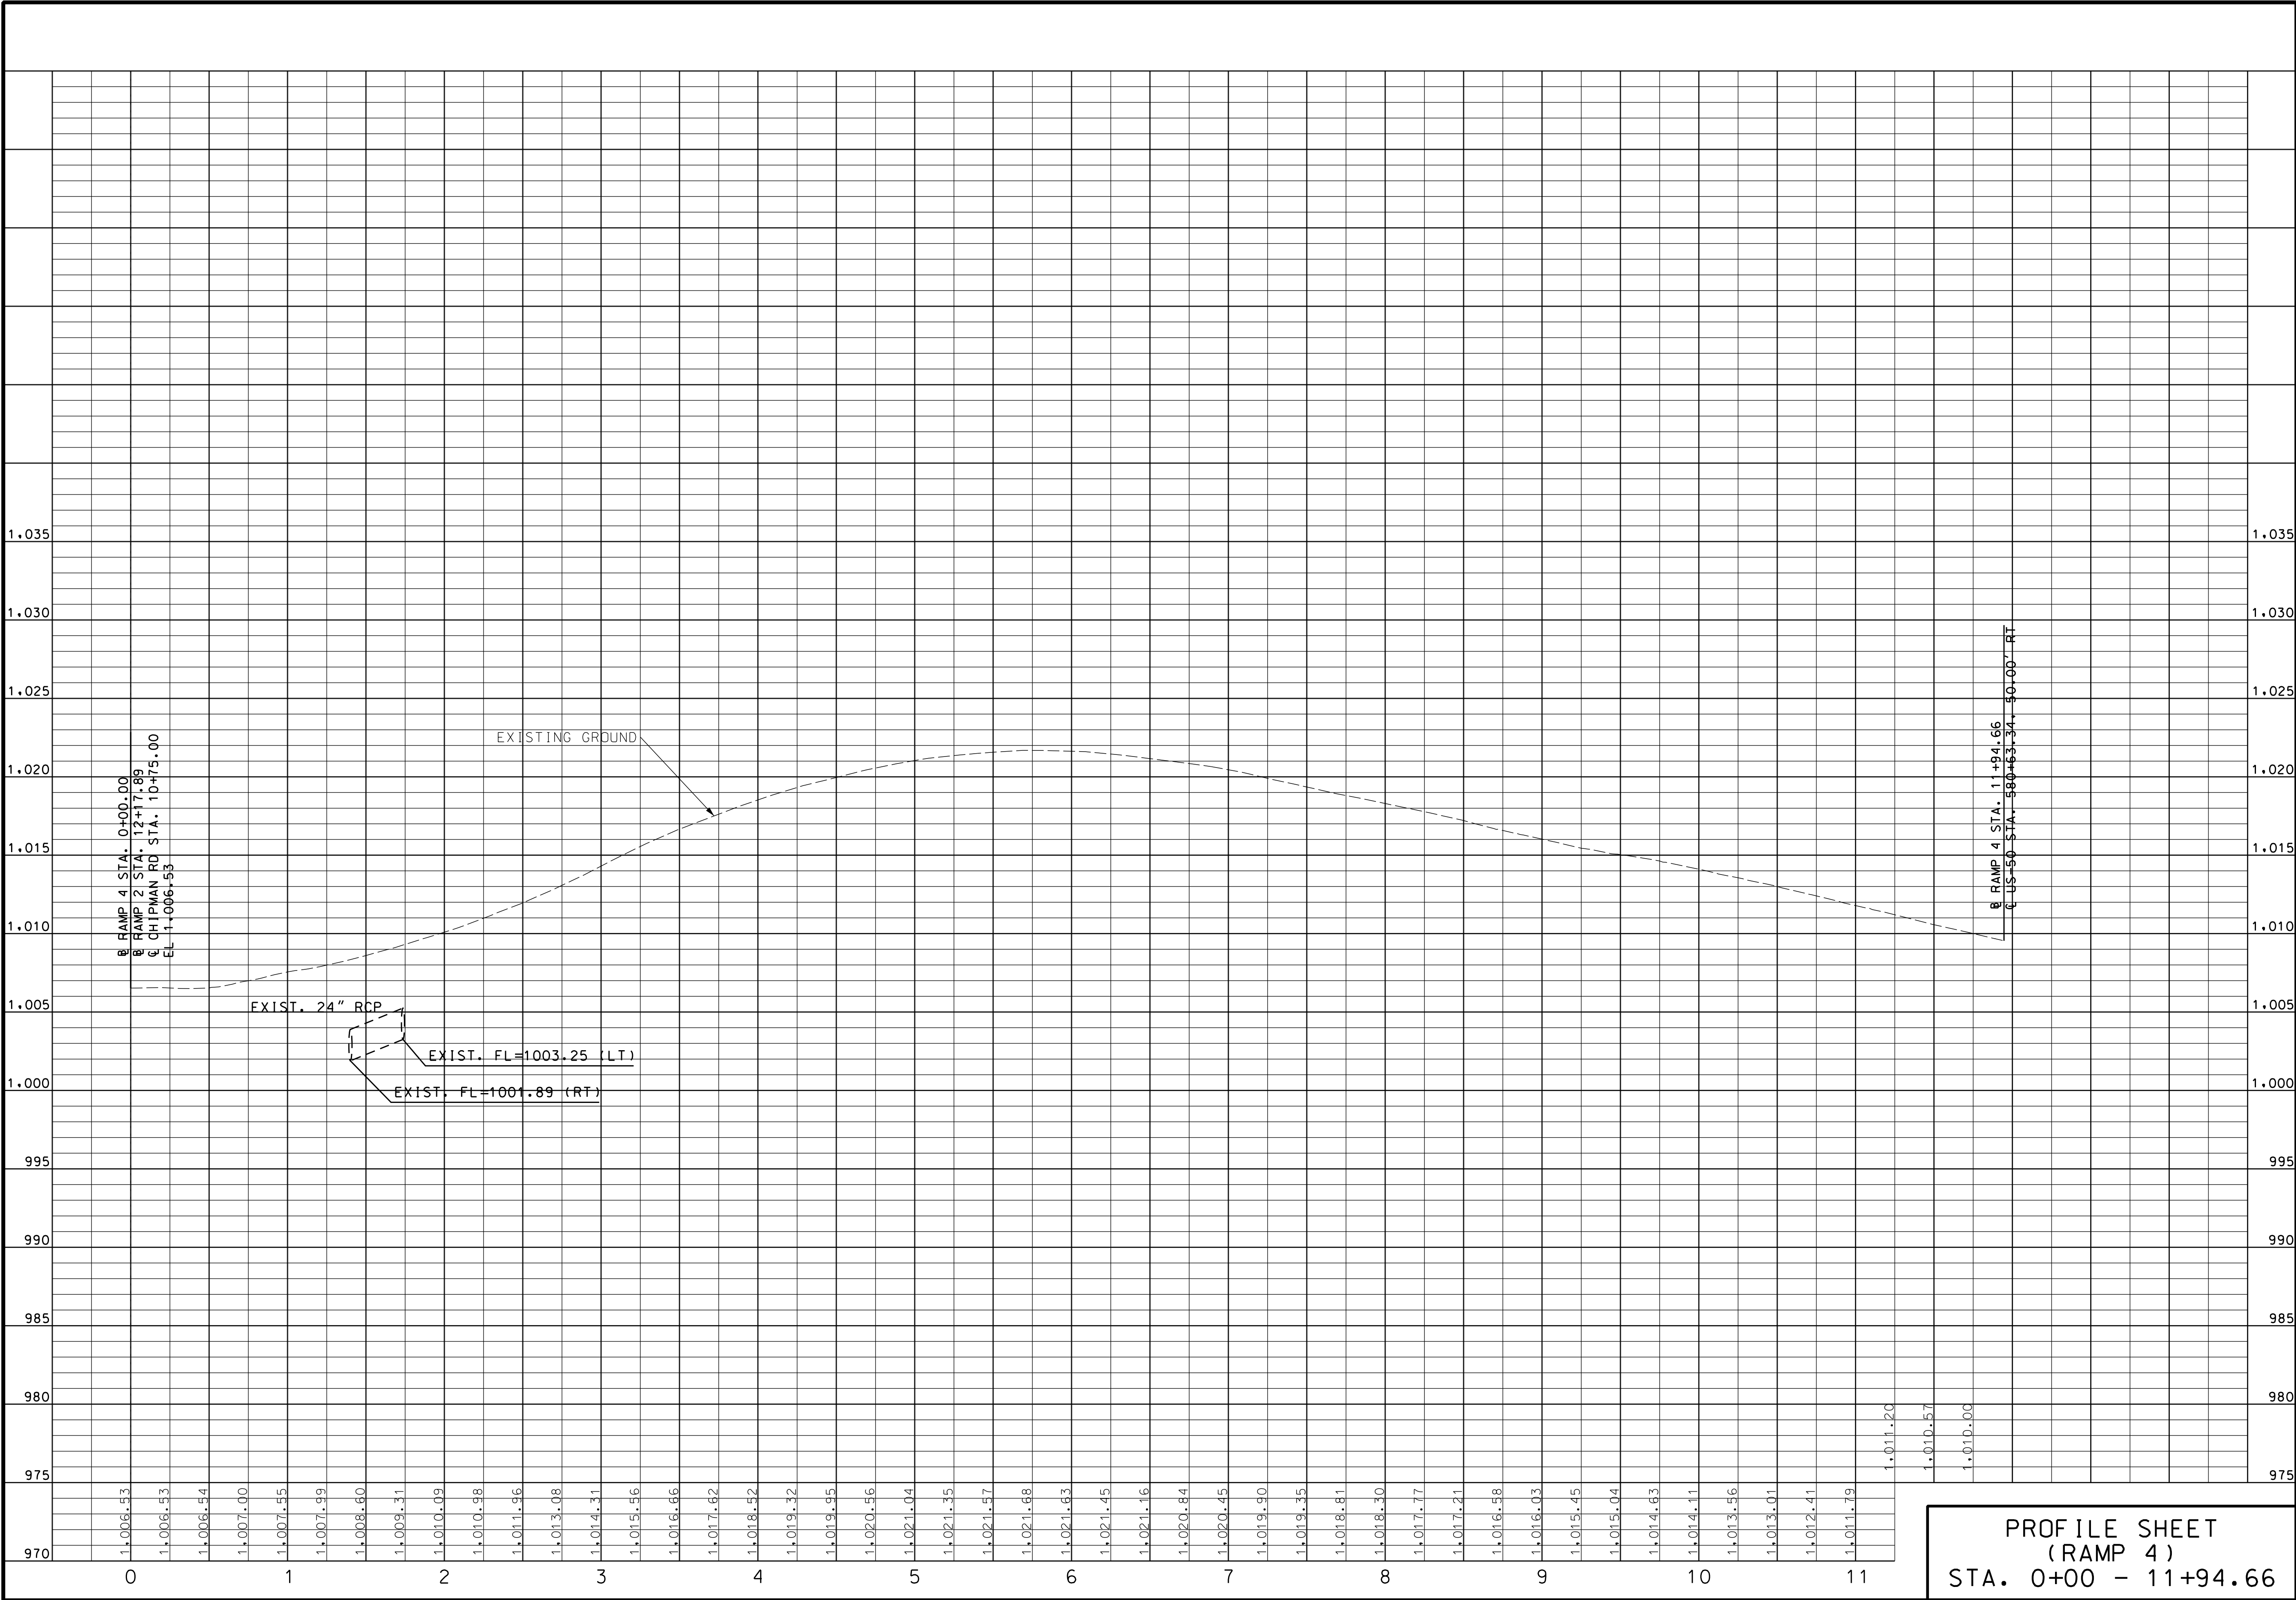

PROFILE SHEET
(RAMP 4)
STA. 0+00 - 11+94.66

PRELIMINARY
PLANS
NOT APPROVED
FOR
CONSTRUCTION

DATE PREPARED
9/17/2020

ROUTE
50

DISTRICT
KC

STATE
MO

SHEET NO.
20

COUNTY
JACKSON

JOB NO.
J4P3009/J4P3009B

CONTRACT ID.

PROJECT NO.

BRIDGE NO.

BRIDGE NO.

DESCRIPTION

DATE

MISSOURI HIGHWAYS AND TRANSPORTATION
COMMISSION

105 WEST CAPITOL
JEFFERSON CITY, MO 65102
1-888-ASK-MODOT (1-888-275-6636)


MODOT

12:24:49 PM 10/19/2020 REV.

GBA

9801 Renner Blvd. Ste. 300
Lenexa, KS 66219
913.492.0400
GBAteam.com

GEORGE BUTLER
ASSOCIATES, INC.
PRO. ENGINEER 000133
ARCHITECT 000212
PRO. LAND SURVEYOR 000059

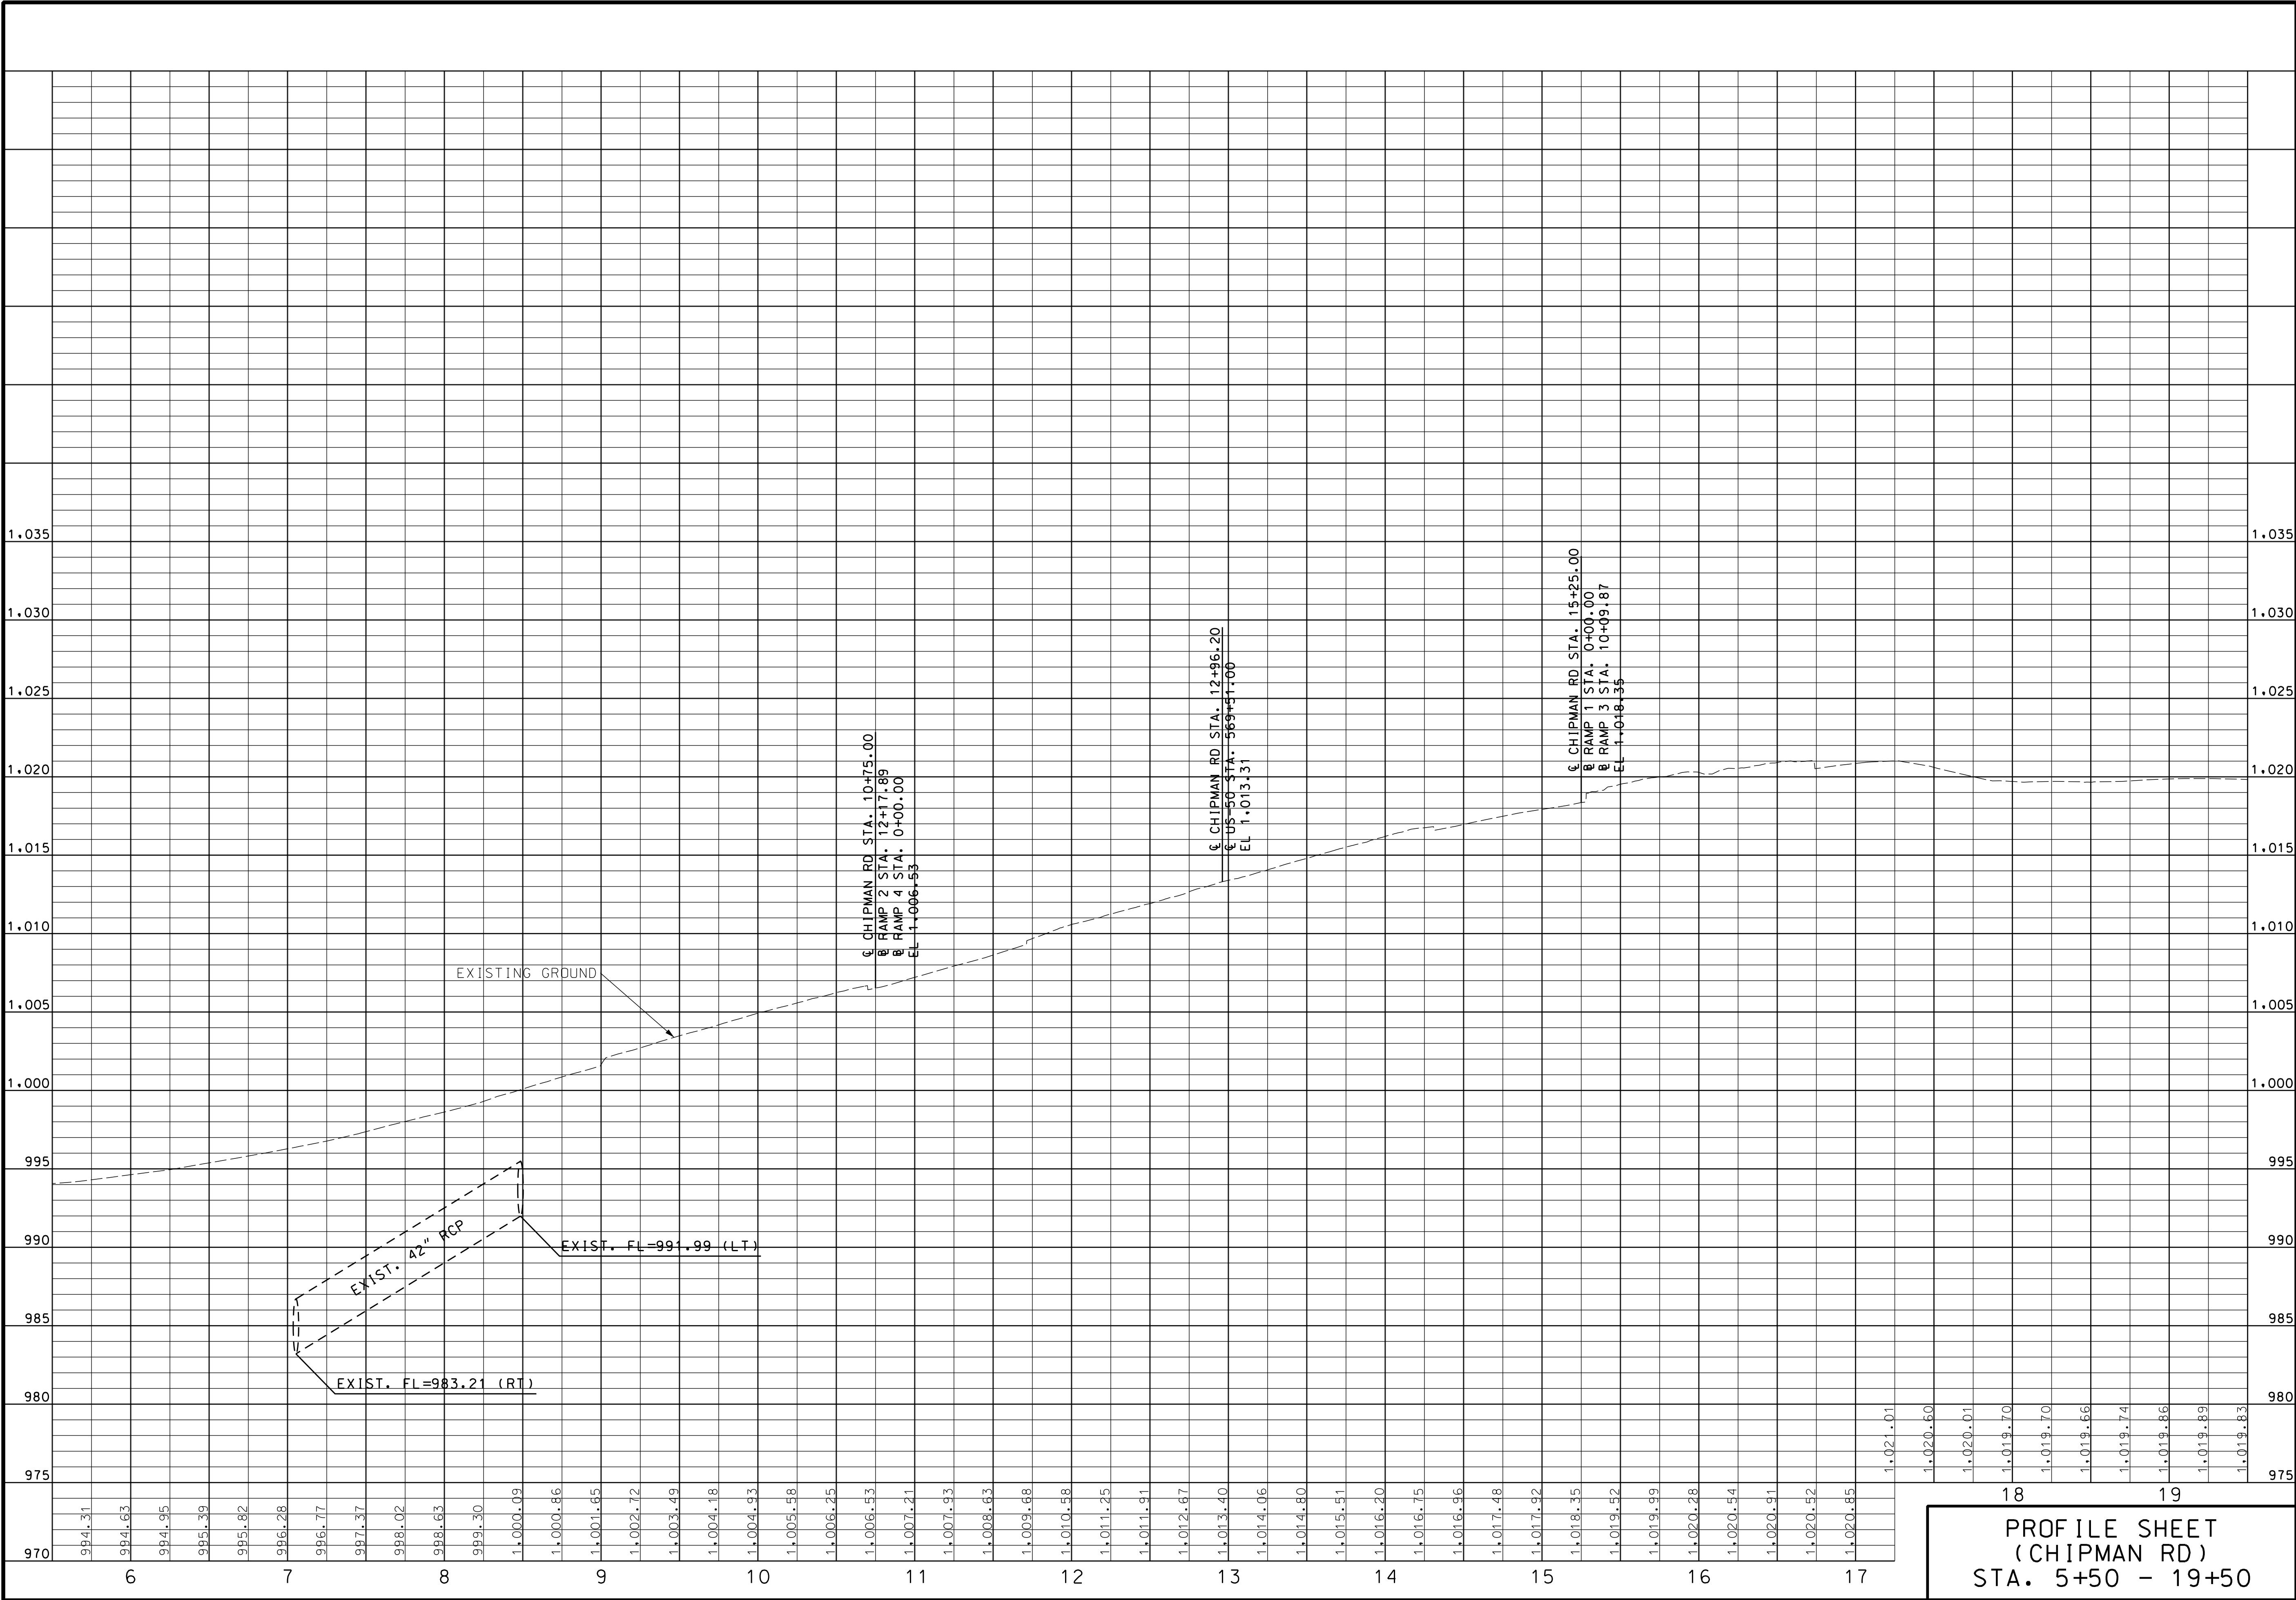

PROFILE SHEET
(CHIPMAN RD)
STA. 5+50 - 19+50

PRELIMINARY
PLANS
NOT APPROVED
FOR
CONSTRUCTION

DATE PREPARED
9/17/2020

ROUTE
50

DISTRICT
KC

STATE
MO

SHEET NO.
21

COUNTY
JACKSON

JOB NO.
J4P3009/J4P3009B

CONTRACT ID.


PROJECT NO.

BRIDGE NO.

BRIDGE NO.

DESCRIPTION	DATE

MISSOURI HIGHWAYS AND TRANSPORTATION
COMMISSION

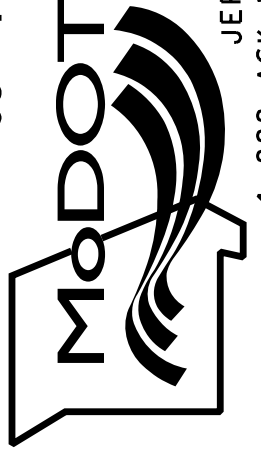


105 WEST CAPITOL
JEFFERSON CITY, MO 65102
1-888-ASK-MODOT (1-888-275-6636)



9801 Renner Blvd. Ste. 300
Lenexa, KS 66219
913.492.0400
GBAteam.com

GEORGE BUTLER
ASSOCIATES, INC.
PRO. ENGINEER 000133
ARCHITECT 000212
PRO. LAND SURVEYOR 000059

12:24:49 PM 10/19/2020 REV.

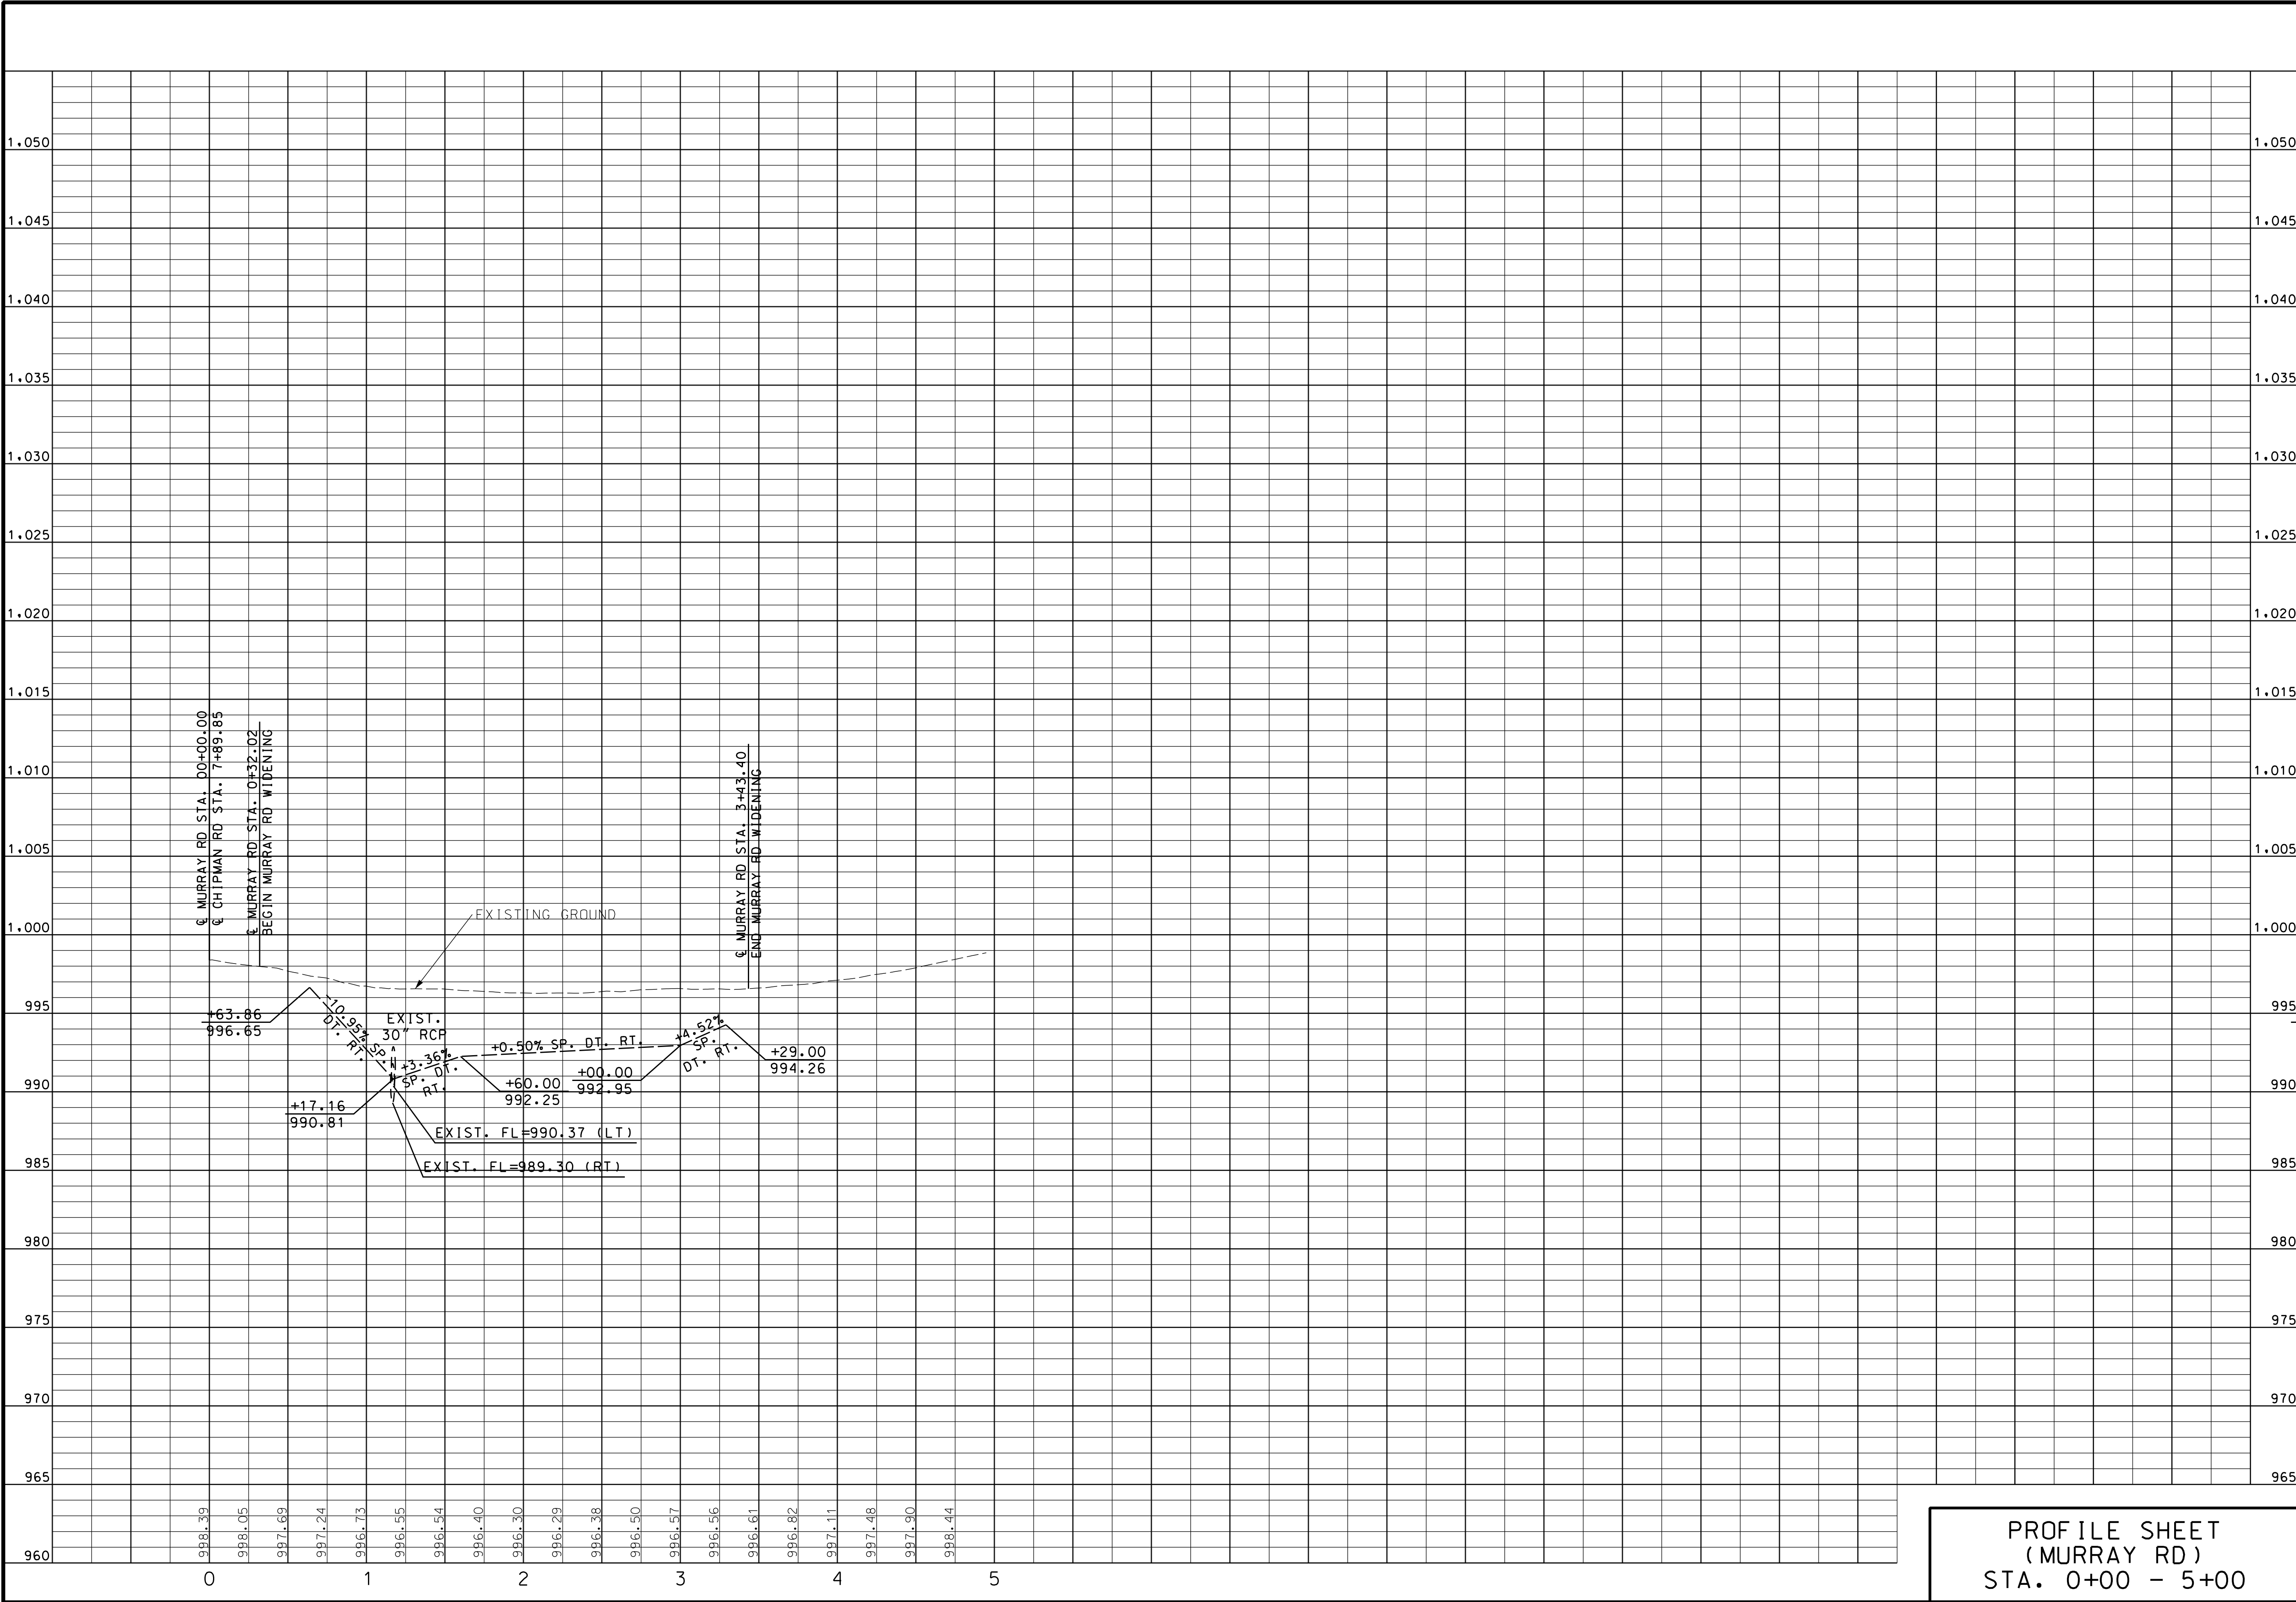

PROFILE SHEET
(MURRAY RD)
STA. 0+00 - 5+00

PRELIMINARY
PLANS
NOT APPROVED
FOR
CONSTRUCTION

DATE PREPARED
9/17/2020

ROUTE
50

DISTRICT
KC

STATE
MO

SHEET NO.
22

COUNTY
JACKSON

JOB NO.
J4P3009/J4P3009B

CONTRACT ID.

PROJECT NO.


BRIDGE NO.

BRIDGE NO.

DESCRIPTION

DATE

MISSOURI HIGHWAYS AND TRANSPORTATION
COMMISSION

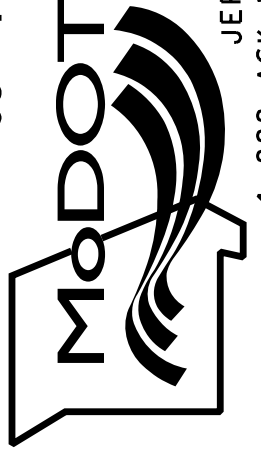

105 WEST CAPITOL
JEFFERSON CITY, MO 65102
1-888-ASK-MODOT (1-888-275-6636)



9801 Renner Blvd. Ste. 300
Lenexa, KS 66219
913.492.0400
GBAteam.com



GEORGE BUTLER
ASSOCIATES, INC.
PRO. ENGINEER 000133
ARCHITECT 000212
PRO. LAND SURVEYOR 000059

G:\14435\Micro\Highways\XXX_PR_15_J4P3009_150_Murray.dgn 12:24:50 PM 10/19/2020 REV.

PHASE 1

TRAFFIC:
WB US-50 ENTRANCE RAMP (RAMP 1) CLOSED
EB US-50 ENTRANCE RAMP (RAMP 4) CLOSED

CONSTRUCTION:
RAMP 1 & RAMP 4 TERMINAL WIDENING TO ACCOMODATE PHASE 2 TRAFFIC CONTROL

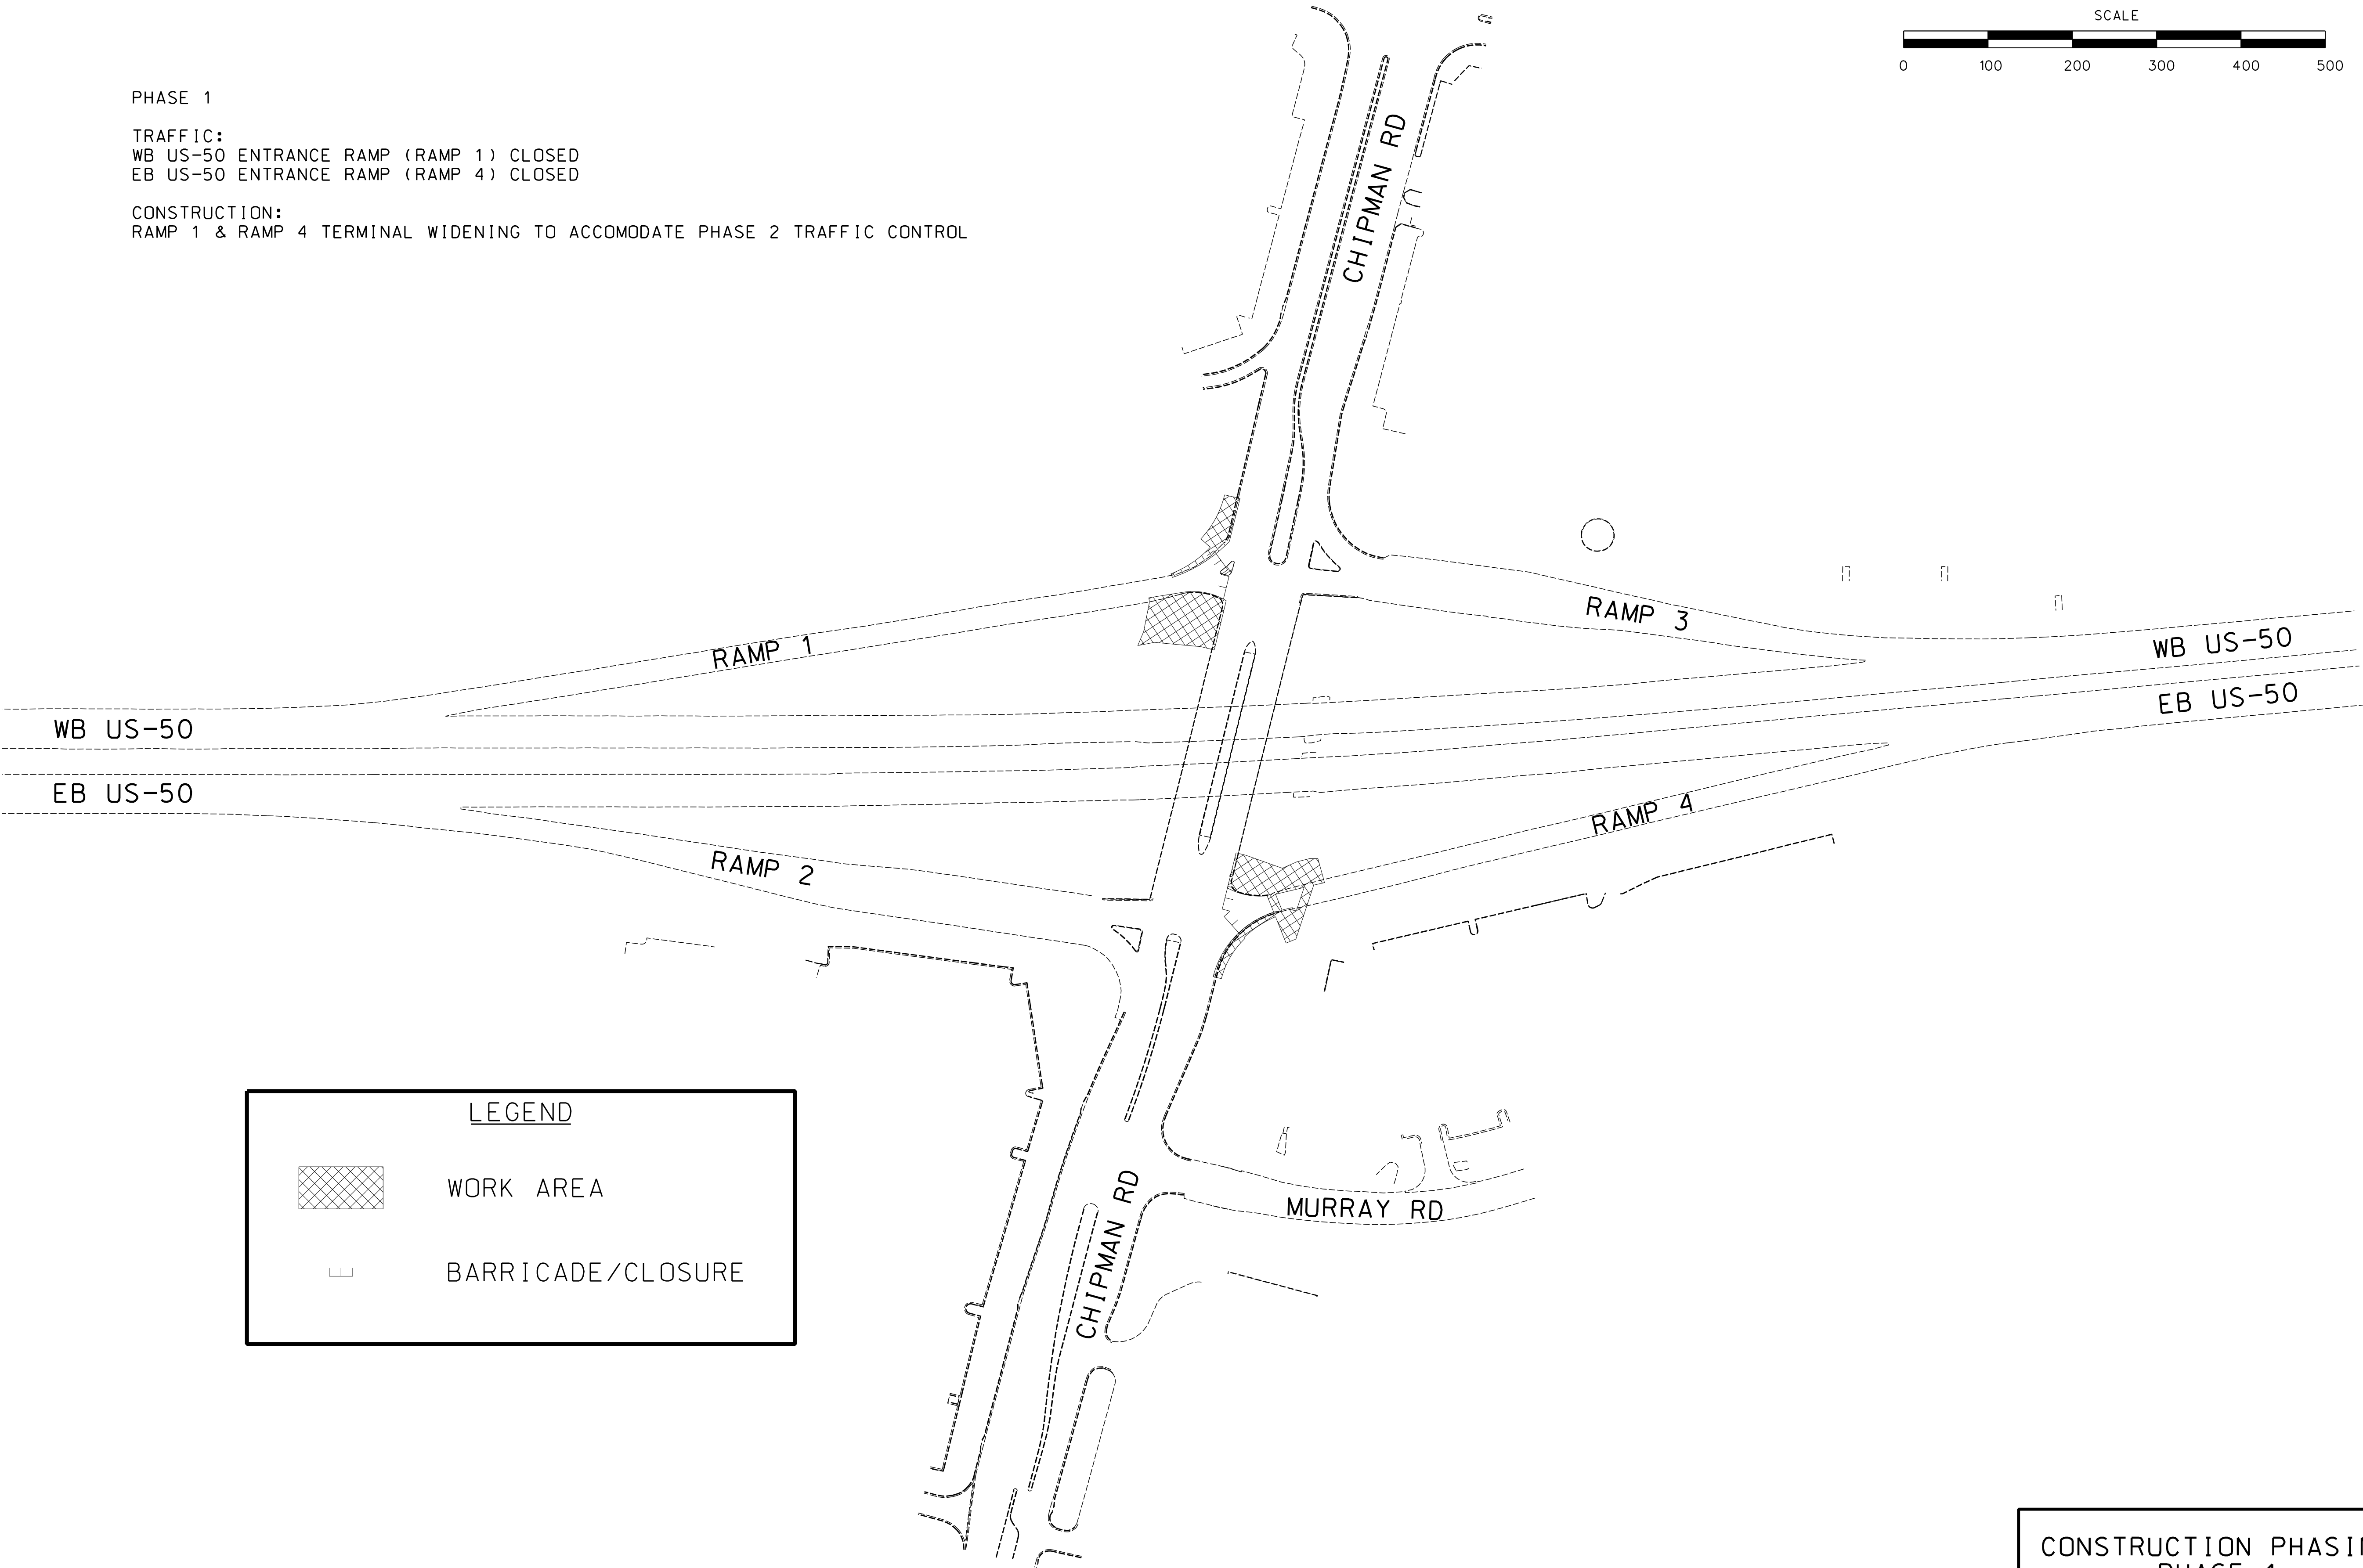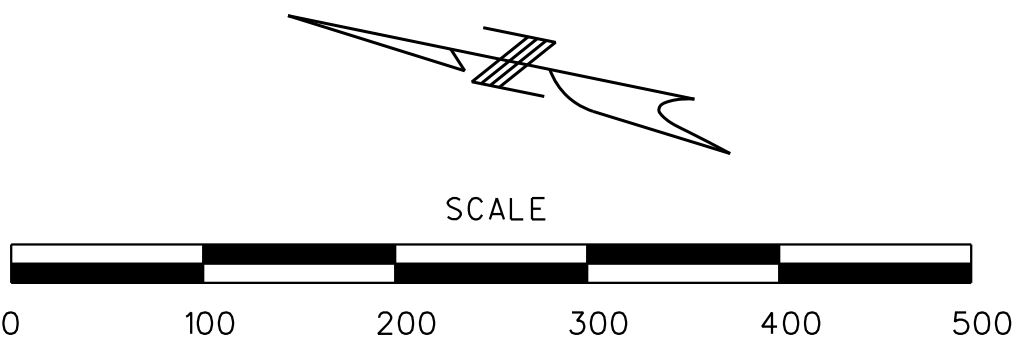

LEGEND

WORK AREA

BARRICADE/CLOSURE

CONSTRUCTION PHASING
PHASE 1

PRELIMINARY
PLANS
NOT APPROVED
FOR
CONSTRUCTION

DATE PREPARED	
9/17/2020	
ROUTE	STATE
50	MO
DISTRICT	SHEET NO.
KC	29
COUNTY	
JACKSON	
JOB NO.	
J4P3009/J4P3009B	
CONTRACT ID.	
PROJECT NO.	
BRIDGE NO.	
BRIDGE NO.	

DATE	DESCRIPTION

MISSOURI HIGHWAYS AND TRANSPORTATION
COMMISSION

105 WEST CAPITOL
JEFFERSON CITY, MO 65102
1-888-ASK-MODOT (1-888-275-6636)

GBA

9801 Renner Blvd. Ste. 300
Lenexa, KS 66219
913.492.0400
GBAteam.com

GEORGE BUTLER
ASSOCIATES, INC.
PRO. ENGINEER 000133
ARCHITECT 000212
PRO. LAND SURVEYOR 000059



PHASE 2

TRAFFIC:

WB US-50 DETOURED VIA RAMP 1/RAMP 3
EB US-50 DETOURED VIA RAMP 2/RAMP 4
WB US-50 ENTRANCE RAMP (RAMP 1) CLOSED
EB US-50 ENTRANCE RAMP (RAMP 4) CLOSED
WB CHIPMAN ROAD CLOSED AT BLUE PARKWAY
EB CHIPMAN ROAD CLOSED AT MURRAY ROAD

CONSTRUCTION:

EB/WB US-50 ROADWAY AND BRIDGE RECONSTRUCTION
CHIPMAN ROAD MSE WALL AND SIDEWALK CONSTRUCTION

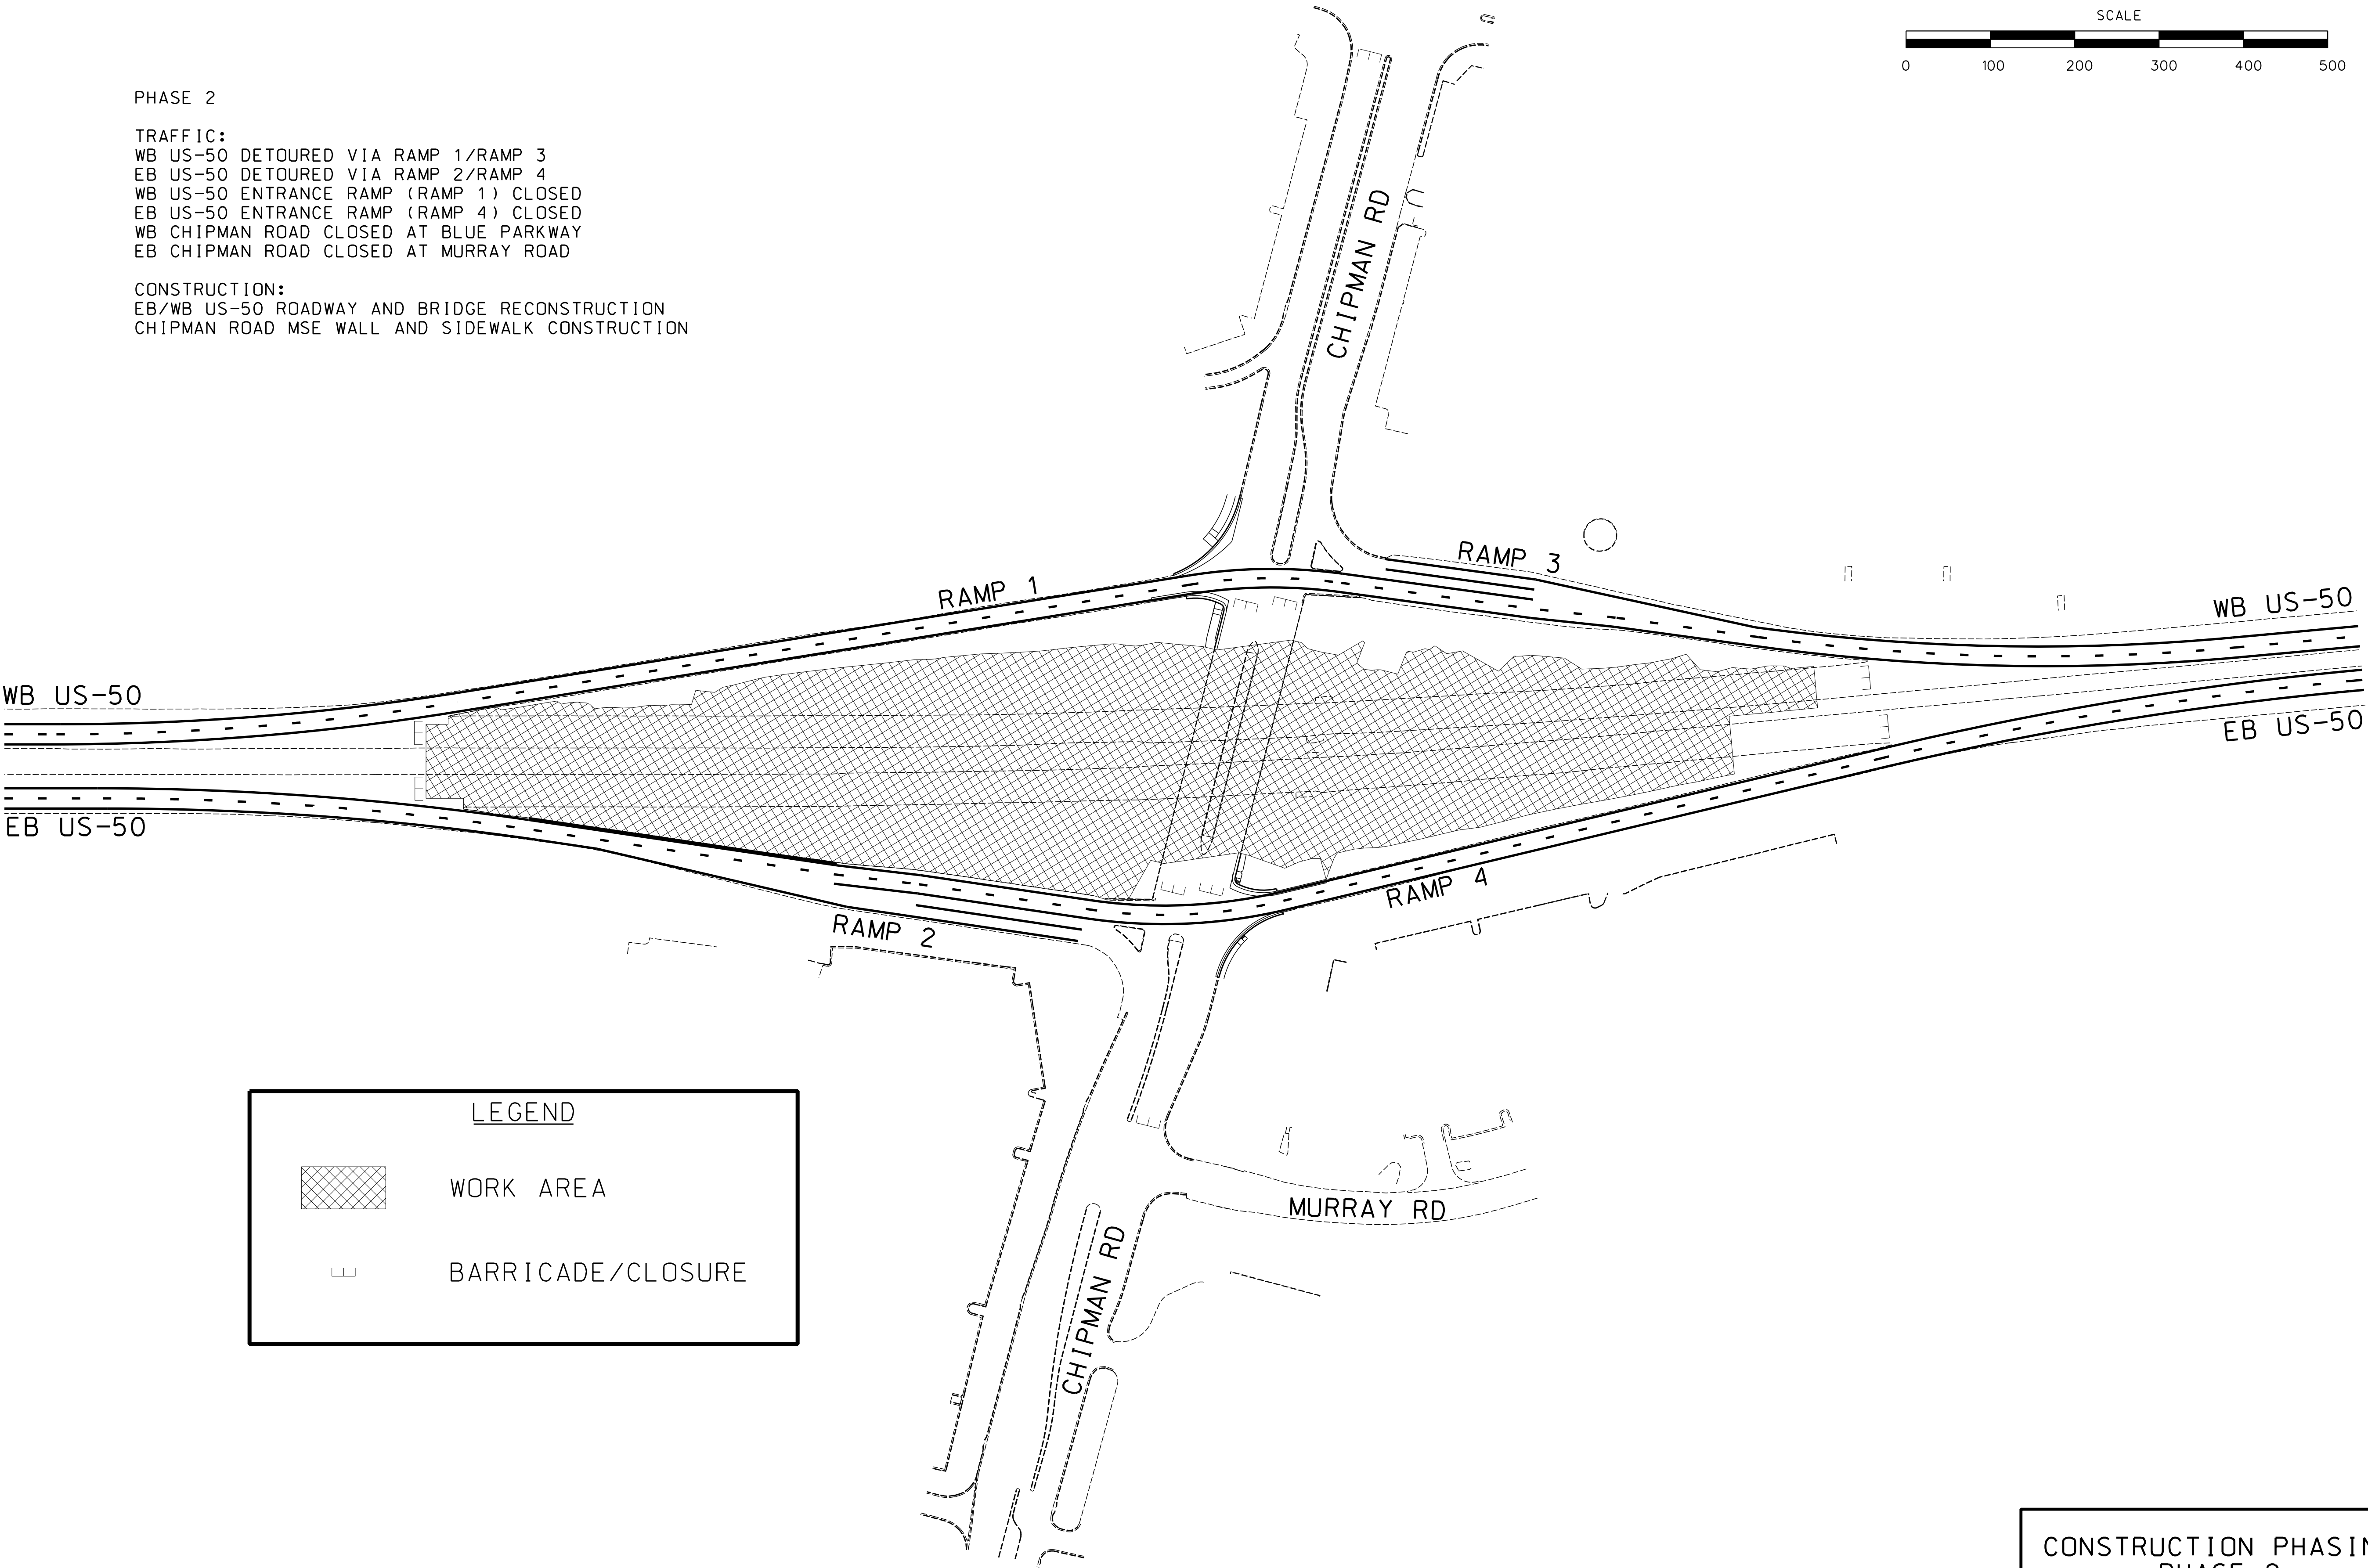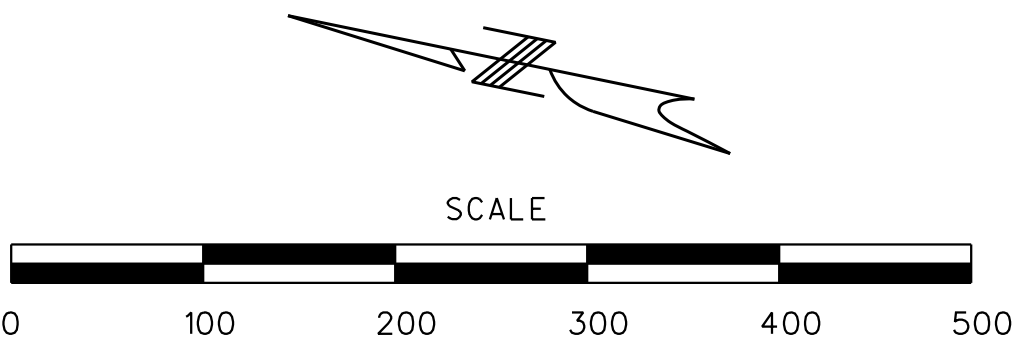

LEGEND

WORK AREA

BARRICADE/CLOSURE

PRELIMINARY
PLANS
NOT APPROVED
FOR
CONSTRUCTION

DATE PREPARED	
9/17/2020	
ROUTE	STATE
50	MO
DISTRICT	SHEET NO.
KC	30
COUNTY	
JACKSON	
JOB NO.	
J4P3009/J4P3009B	
CONTRACT ID.	
PROJECT NO.	
BRIDGE NO.	
BRIDGE NO.	

DESCRIPTION	DATE

MISSOURI HIGHWAYS AND TRANSPORTATION
COMMISSION

105 WEST CAPITOL
JEFFERSON CITY, MO 65102
1-888-ASK-MODOT (1-888-275-6636)

GBA

9801 Renner Blvd. Ste. 300
Lenexa, KS 66219
913.492.0400
GBAteam.com




GEORGE BUTLER
ASSOCIATES, INC.
PRO. ENGINEER 000133
ARCHITECT 000212
PRO. LAND SURVEYOR 000059

CONSTRUCTION PHASING
PHASE 2

PHASE 3

TRAFFIC:
CHIPMAN ROAD INTERMITTENT LANE CLOSURES
MURRAY ROAD INTERMITTENT LANE CLOSURES

CONSTRUCTION:
RAMP 4 ACCELERATION LANE CONSTRUCTION
CHIPMAN ROAD MEDIAN AND SIDEWALK CONSTRUCTION
CHIPMAN ROAD MILL AND OVERLAY
MURRAY ROAD WIDENING

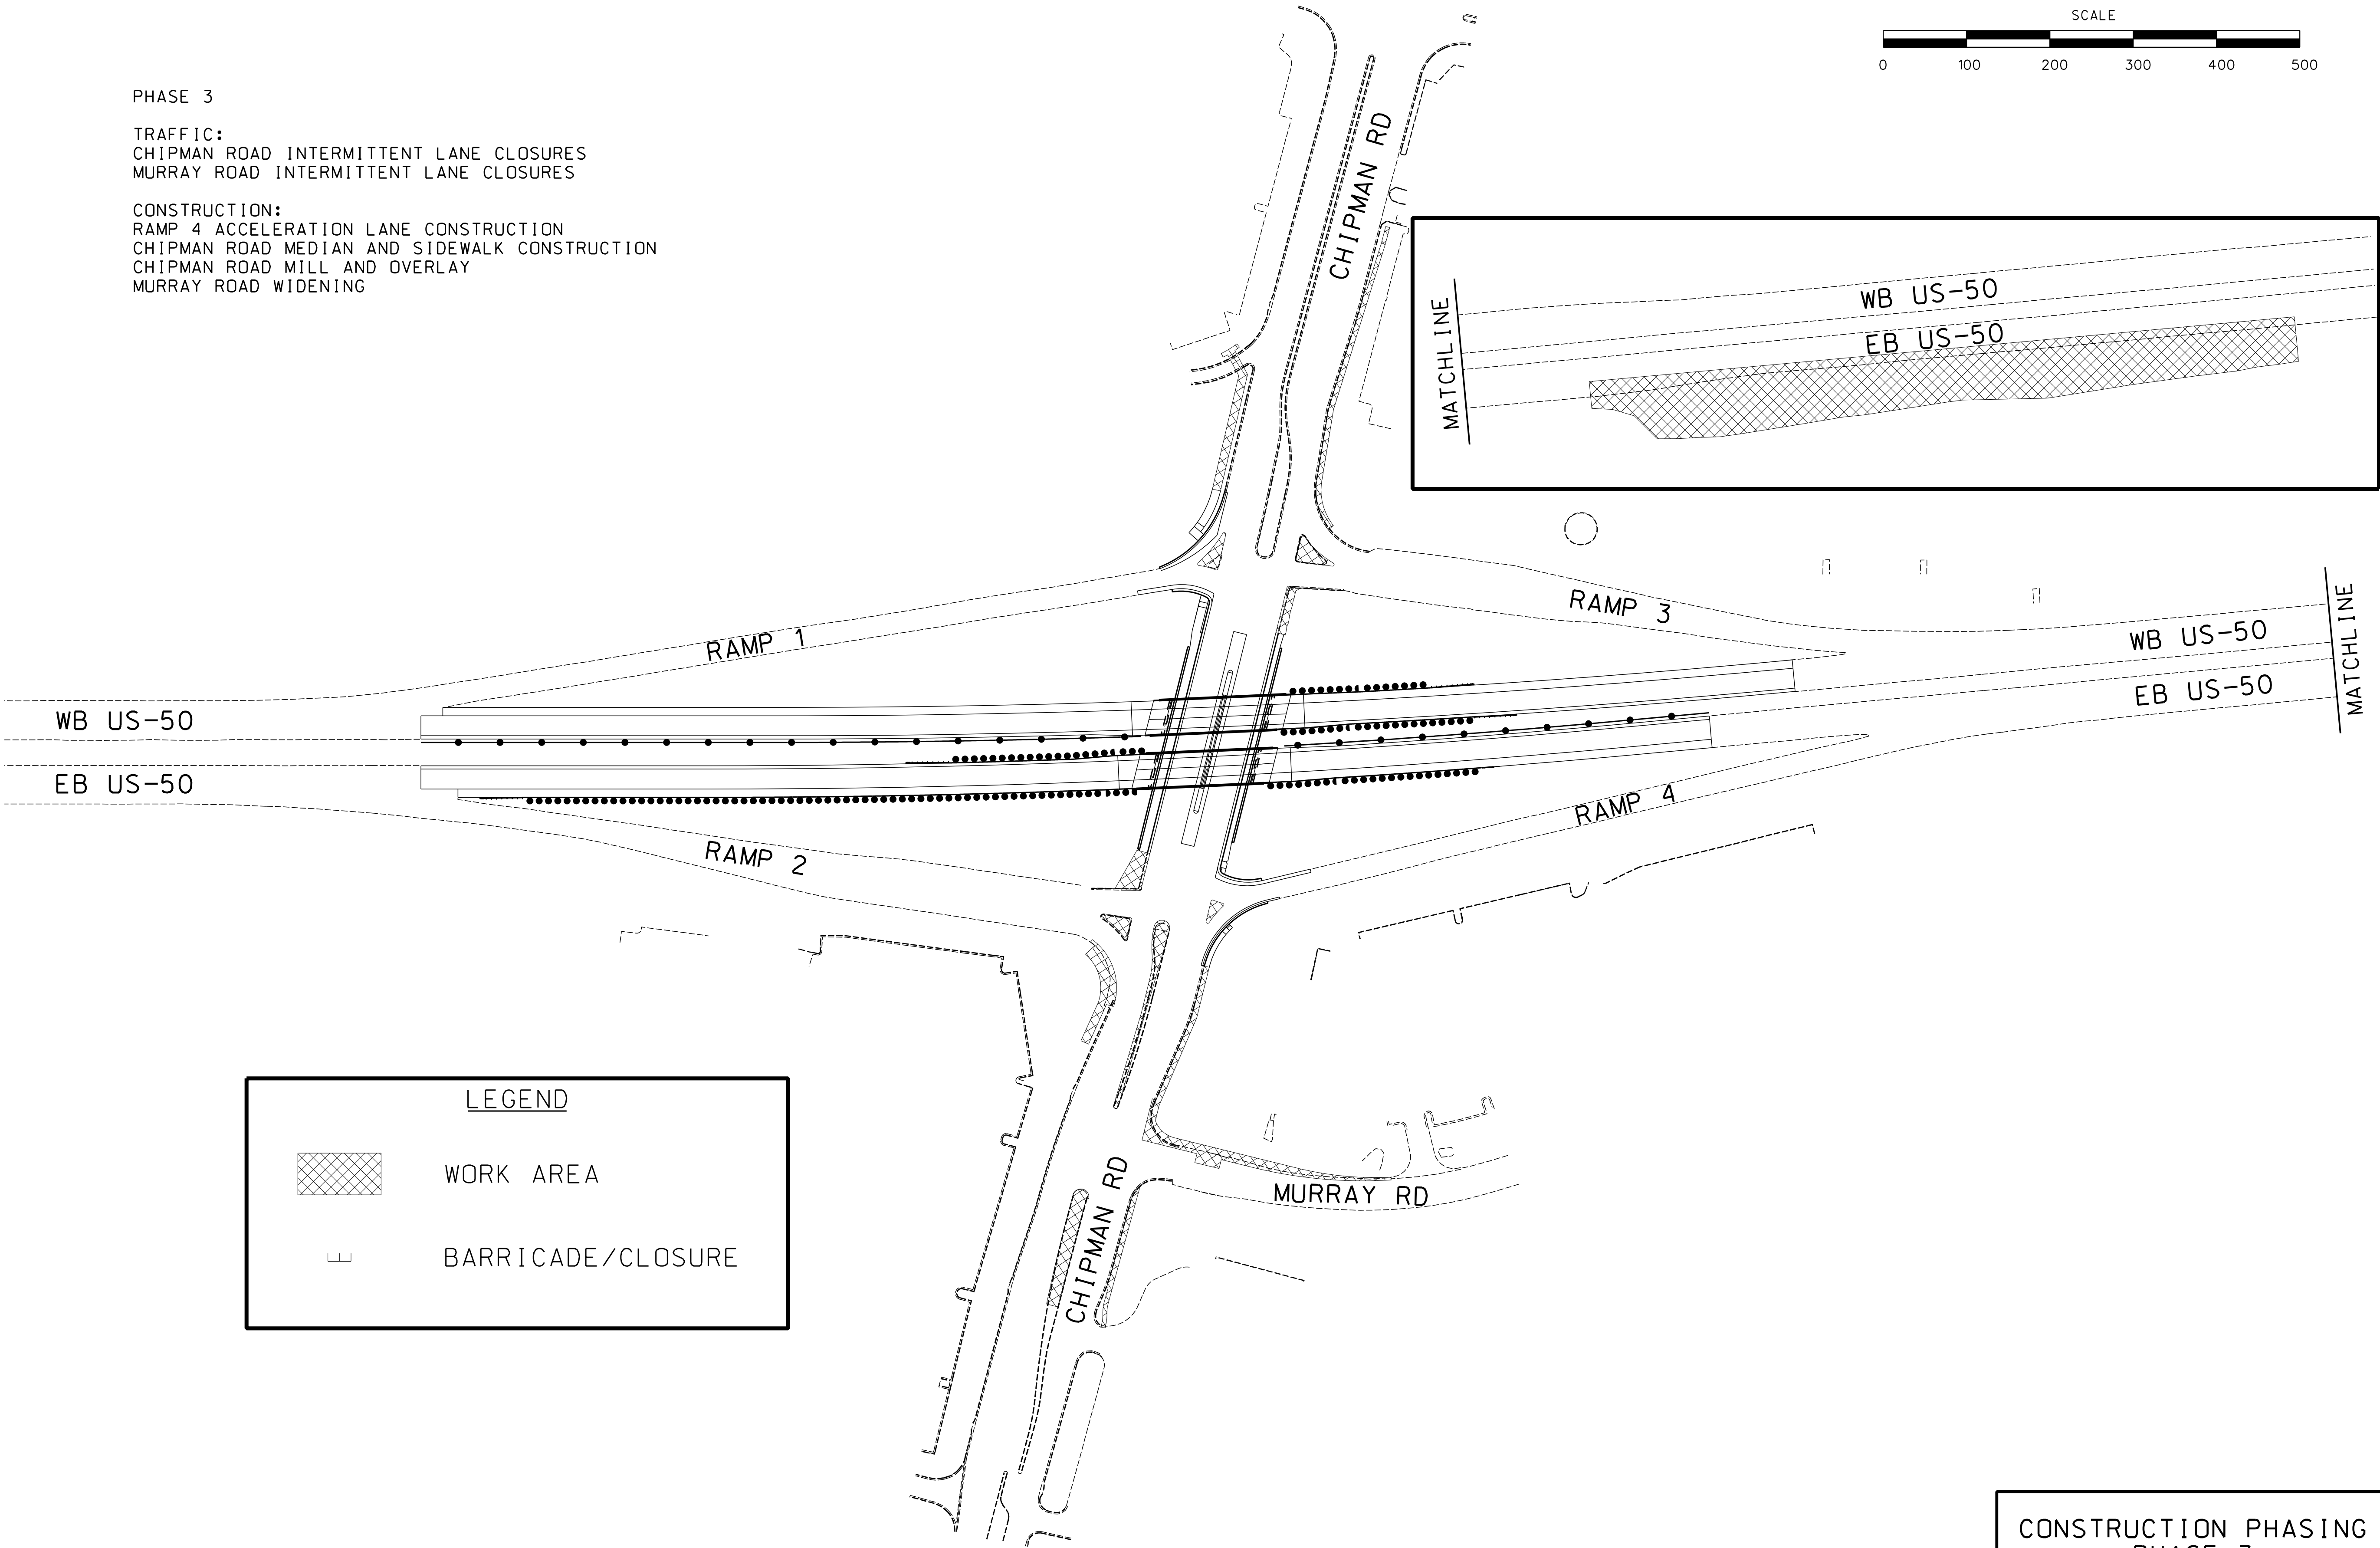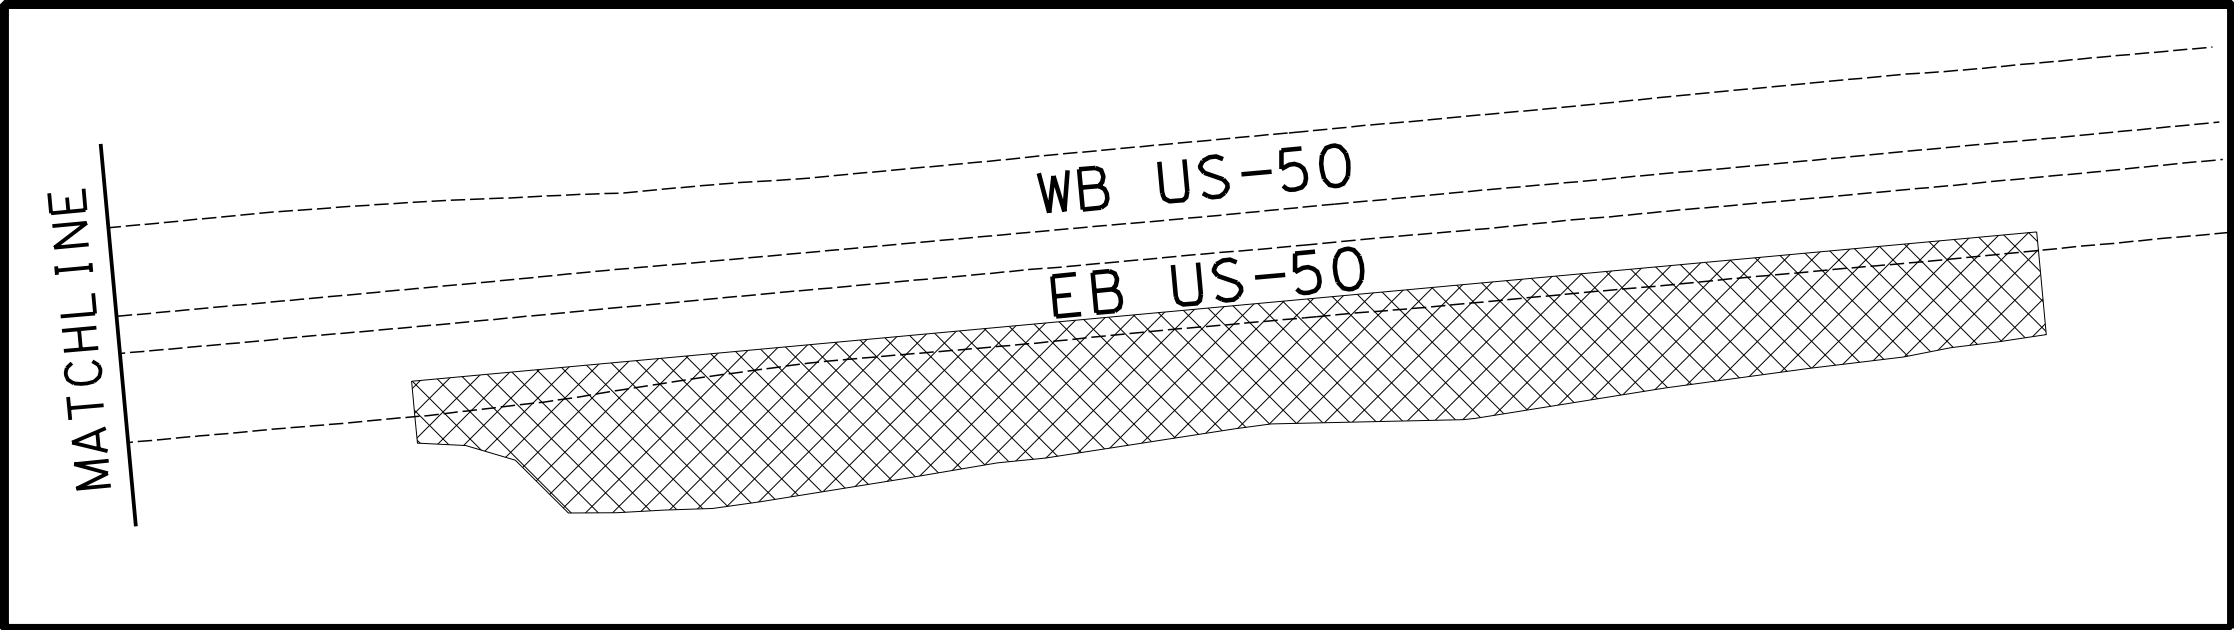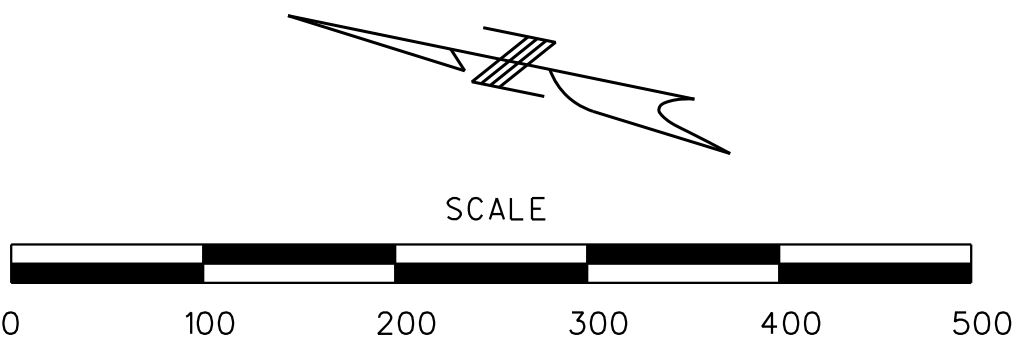

LEGEND

WORK AREA

BARRICADE/CLOSURE

PRELIMINARY
PLANS
NOT APPROVED
FOR
CONSTRUCTION

DATE PREPARED	
9/17/2020	
ROUTE	STATE
50	MO
DISTRICT	SHEET NO.
KC	31
COUNTY	
JACKSON	
JOB NO.	
J4P3009/J4P3009B	
CONTRACT ID.	
PROJECT NO.	
BRIDGE NO.	
BRIDGE NO.	

DATE	DESCRIPTION

MISSOURI HIGHWAYS AND TRANSPORTATION
COMMISSION

105 WEST CAPITOL
JEFFERSON CITY, MO 65102
1-888-ASK-MODOT (1-888-275-6636)

GBA

9801 Renner Blvd. Ste. 300
Lenexa, KS 66219
913.492.0400
GBAteam.com

GEORGE BUTLER
ASSOCIATES, INC.
PRO. ENGINEER 000133
ARCHITECT 000212
PRO. LAND SURVEYOR 000059

CONSTRUCTION PHASING
PHASE 3