



ROUTE 1
STA. 323+32.68 TO STA. 323+85.88
STA. 323+85.88 TRANSITION TO SPLITTER ISLAND

OPTIONAL PAVEMENT
PCCP DESIGN:
8.5' PCCP WITH 15' JOINTS. 1-1/4" DOWELS

HMA DESIGN:
1 3/4" SP125C w/ PG 70-22
over
3" SP250C w/ PG 70-22
over
5 1/4" SP250C w/ PG 64-22

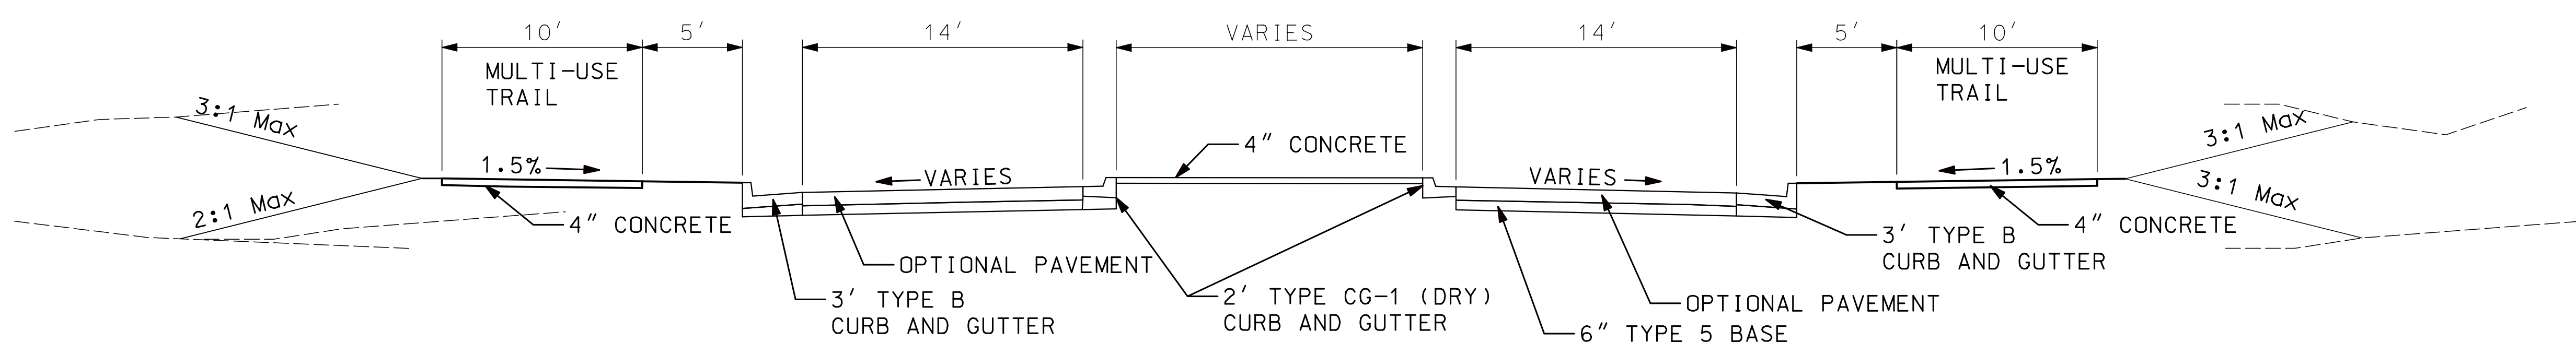

ROUTE 1 SPLITTER ISLAND
STA. 324+75.47 TO STA. 324+98.83
STA. 326+34.54 TO STA. 326+54.57

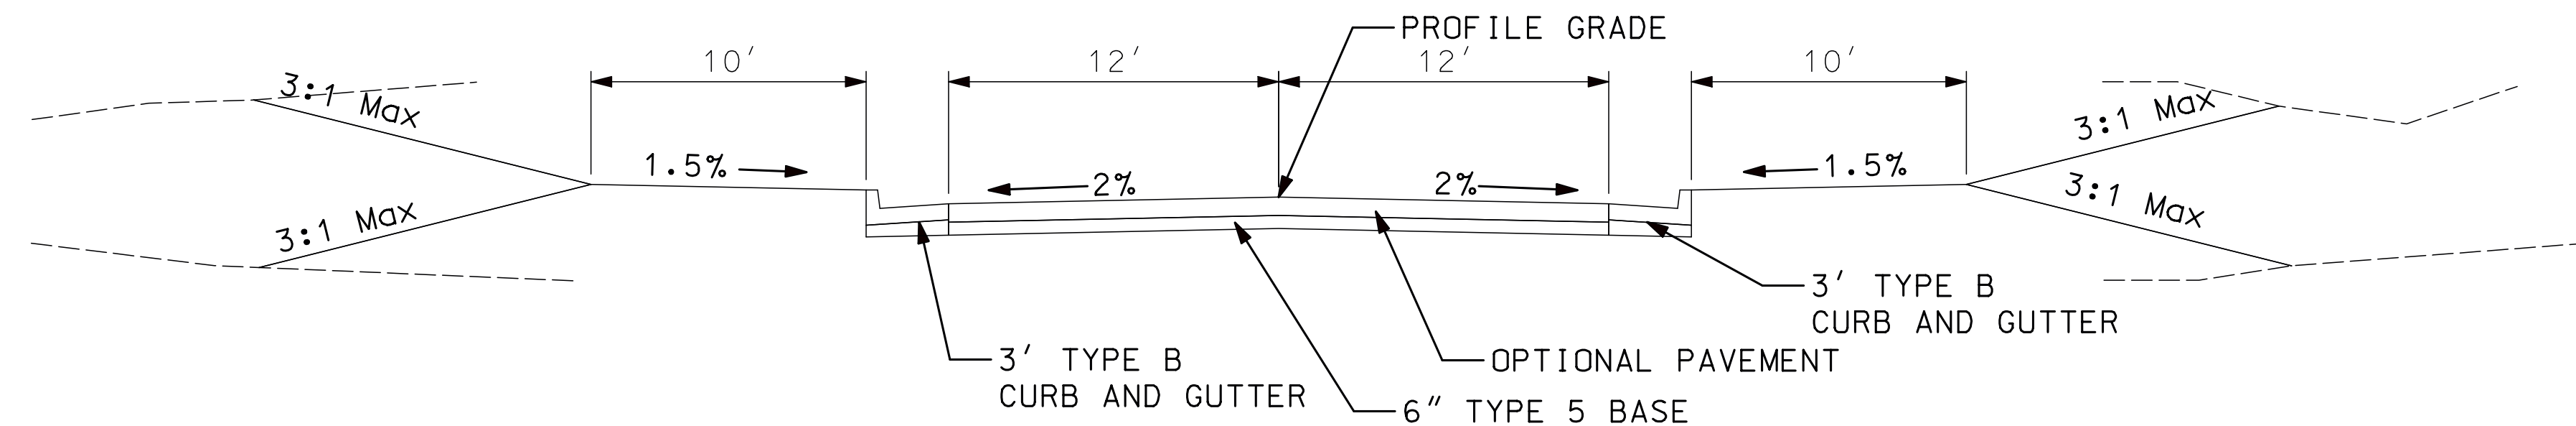

ROUTE 1
STA. 327+55.42 TRANSITION FROM SPLITTER ISLAND
STA. 327+55.42 TO STA. 329+04.49

TYPICAL SECTION
ROUTE 1
SHEET 1 OF 3

"THIS MEDIA SHOULD NOT BE CONSIDERED A CERTIFIED DOCUMENT."

DATE PREPARED
4/1/2019

ROUTE 1	STATE MO
DISTRICT KC	SHEET NO. 2

COUNTY
CLAY

JOB NO.
J4S3205

CONTRACT ID.

PROJECT NO.


BRIDGE NO.

DATE	DESCRIPTION

MISSOURI HIGHWAYS AND TRANSPORTATION COMMISSION


105 WEST CAPITOL
JEFFERSON CITY, MO 65102
1-888-ASK-MODOT (1-888-275-6636)

CFS ENGINEERS
cfse.com
 1421 E. 104th Street, Ste. 100 KCMO 64131
 o: 816-333-4477 f: 816-333-6668

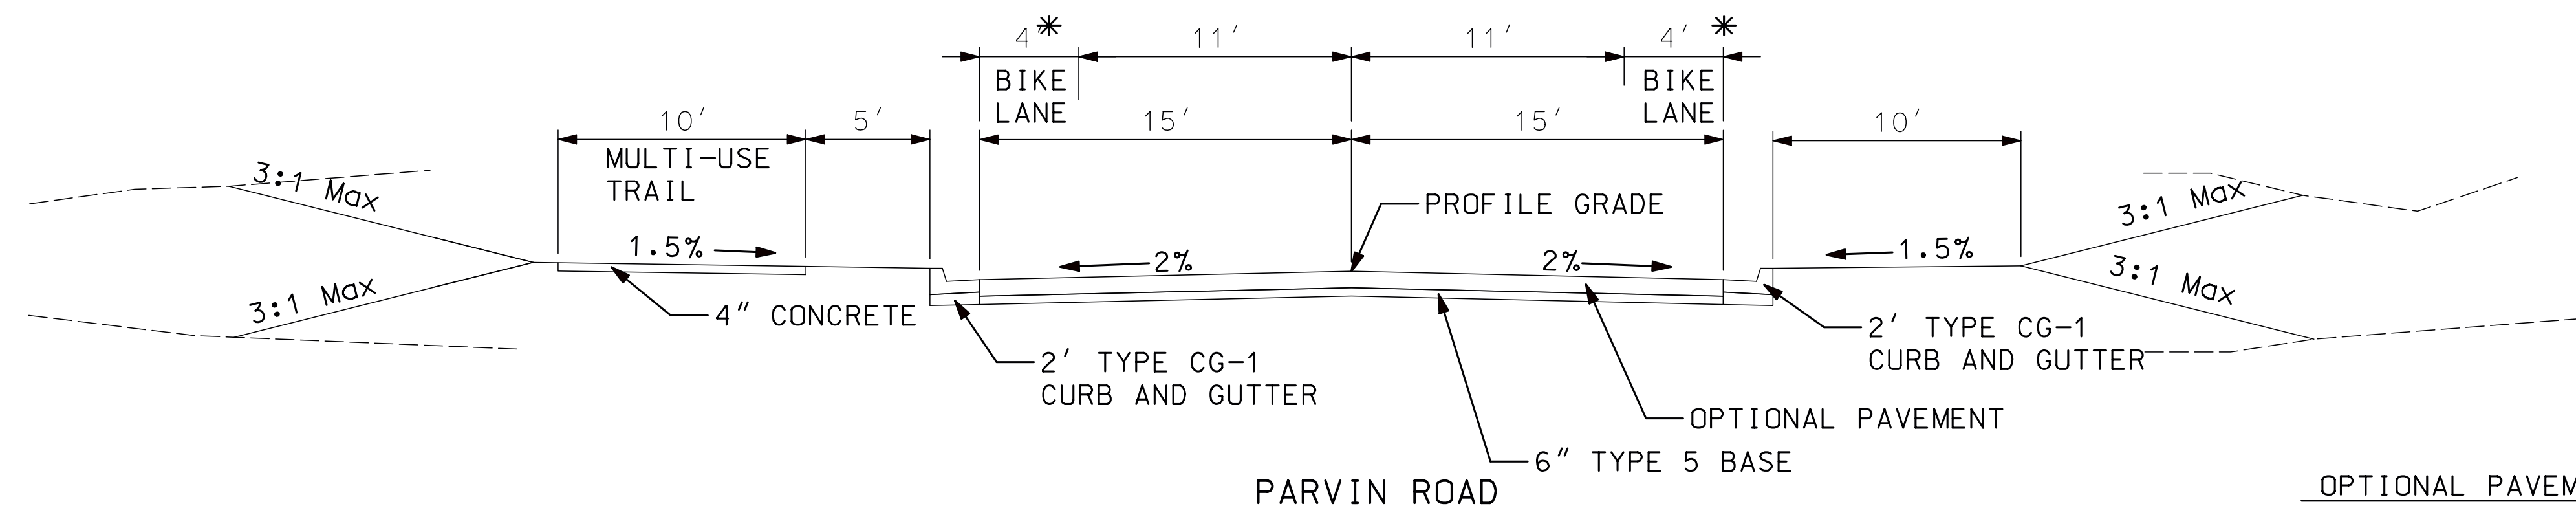


PARVIN ROAD
 STA. 504+37.26 TO STA. 507+59.90
 *STA. 507+20.00 TO STA. 507+60.00 BIKE LANE TRANSITIONS FROM 4' TO 0'
 STA. 507+59.90 BEGIN TRANSITION TO SPLITTER

OPTIONAL PAVEMENT
 PCCP DESIGN:
 8.5' PCCP WITH 15' JOINTS. 1-1/4" DOWELS
 HMA DESIGN:
 1 3/4" SP125C w/ PG 70-22
 over
 3" SP250C w/ PG 70-22
 over
 5 1/4" SP250C w/ PG 64-22

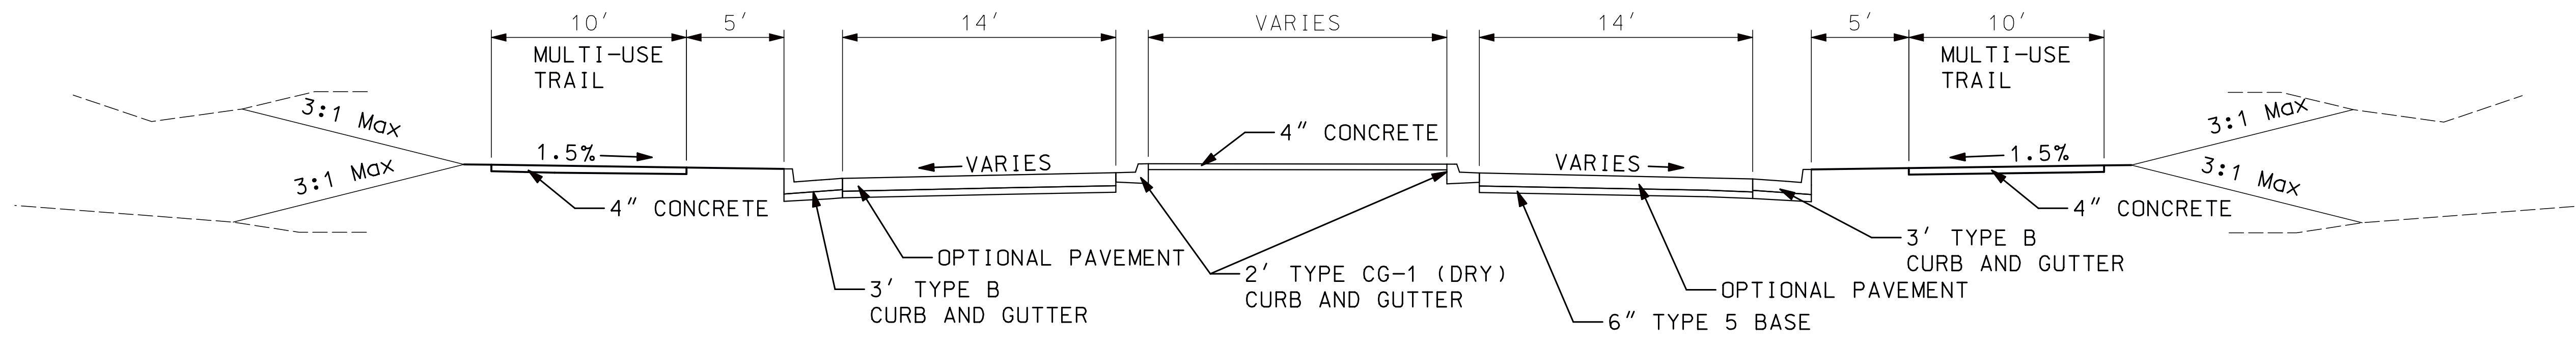

PARVIN ROAD SPLITTER ISLAND
 STA. 508+32.73 TO STA. 508+96.41
 STA. 510+26.48 TO STA. 510+85.49

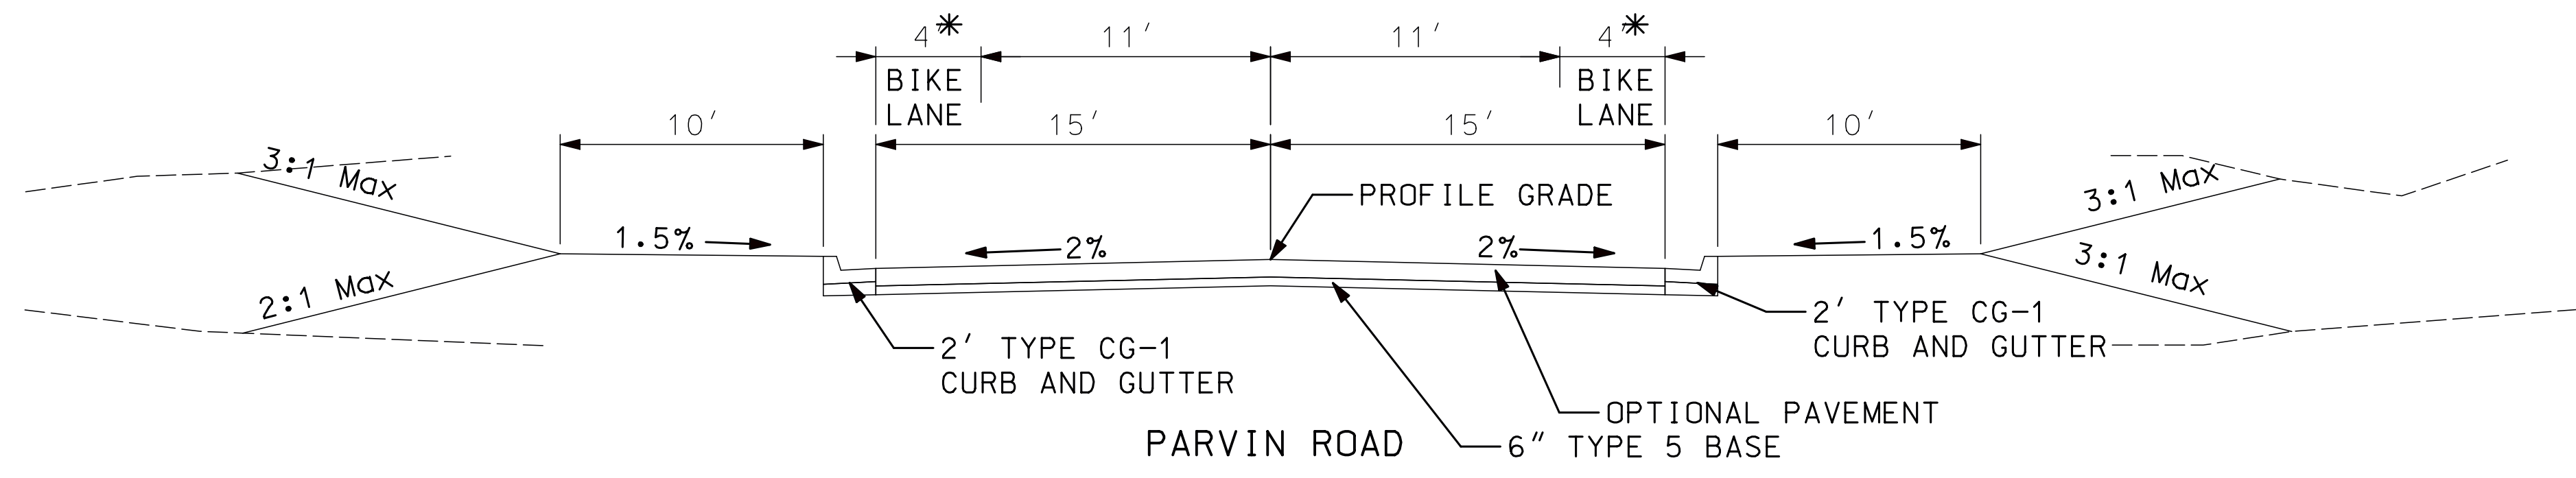

PARVIN ROAD
 STA. 511+51.43 END TRANSITION FROM SPLITTER
 *STA. 511+50.00 TO STA. 511+90.00 BIKE LANE TRANSITIONS FROM 0' TO 4'
 STA. 511+51.43 TO STA. 512+77.00

TYPICAL SECTION
 PARVIN ROAD
 SHEET 2 OF 3

"THIS MEDIA SHOULD NOT BE CONSIDERED A CERTIFIED DOCUMENT."

DATE PREPARED
4/1/2019

ROUTE
1

STATE
MO

DISTRICT
KC

SHEET NO.
2

COUNTY
CLAY

JOB NO.
J4S3205

CONTRACT ID.

PROJECT NO.

BRIDGE NO.

DESCRIPTION

DATE

MISSOURI HIGHWAYS AND TRANSPORTATION COMMISSION

105 WEST CAPITOL
JEFFERSON CITY, MO 65102
1-888-ASK-MODOT (1-888-275-6636)

MoDOT

CFS ENGINEERS

1421 E. 104th Street, Ste. 100 KCMO 64131
o: 816-333-4477 f: 816-333-6688

cfse.com

