



DATE PREPARED		4/2/2026	
ROUTE	STATE	MO	
DISTRICT	SHEET NO.	1	
COUNTY			
JACKSON			
JOB NO.			
J453298B			
CONTRACT ID.			
PROJECT NO.			
BRIDGE NO.			

DATE	DESCRIPTION

MISSOURI HIGHWAYS AND TRANSPORTATION COMMISSION

105 WEST CAPITOL
JEFFERSON CITY, MO 65102
1-888-ASK-MODOT (1-888-275-6636)

PUBLIC PLAN SHEET
SHEET 1 OF 3

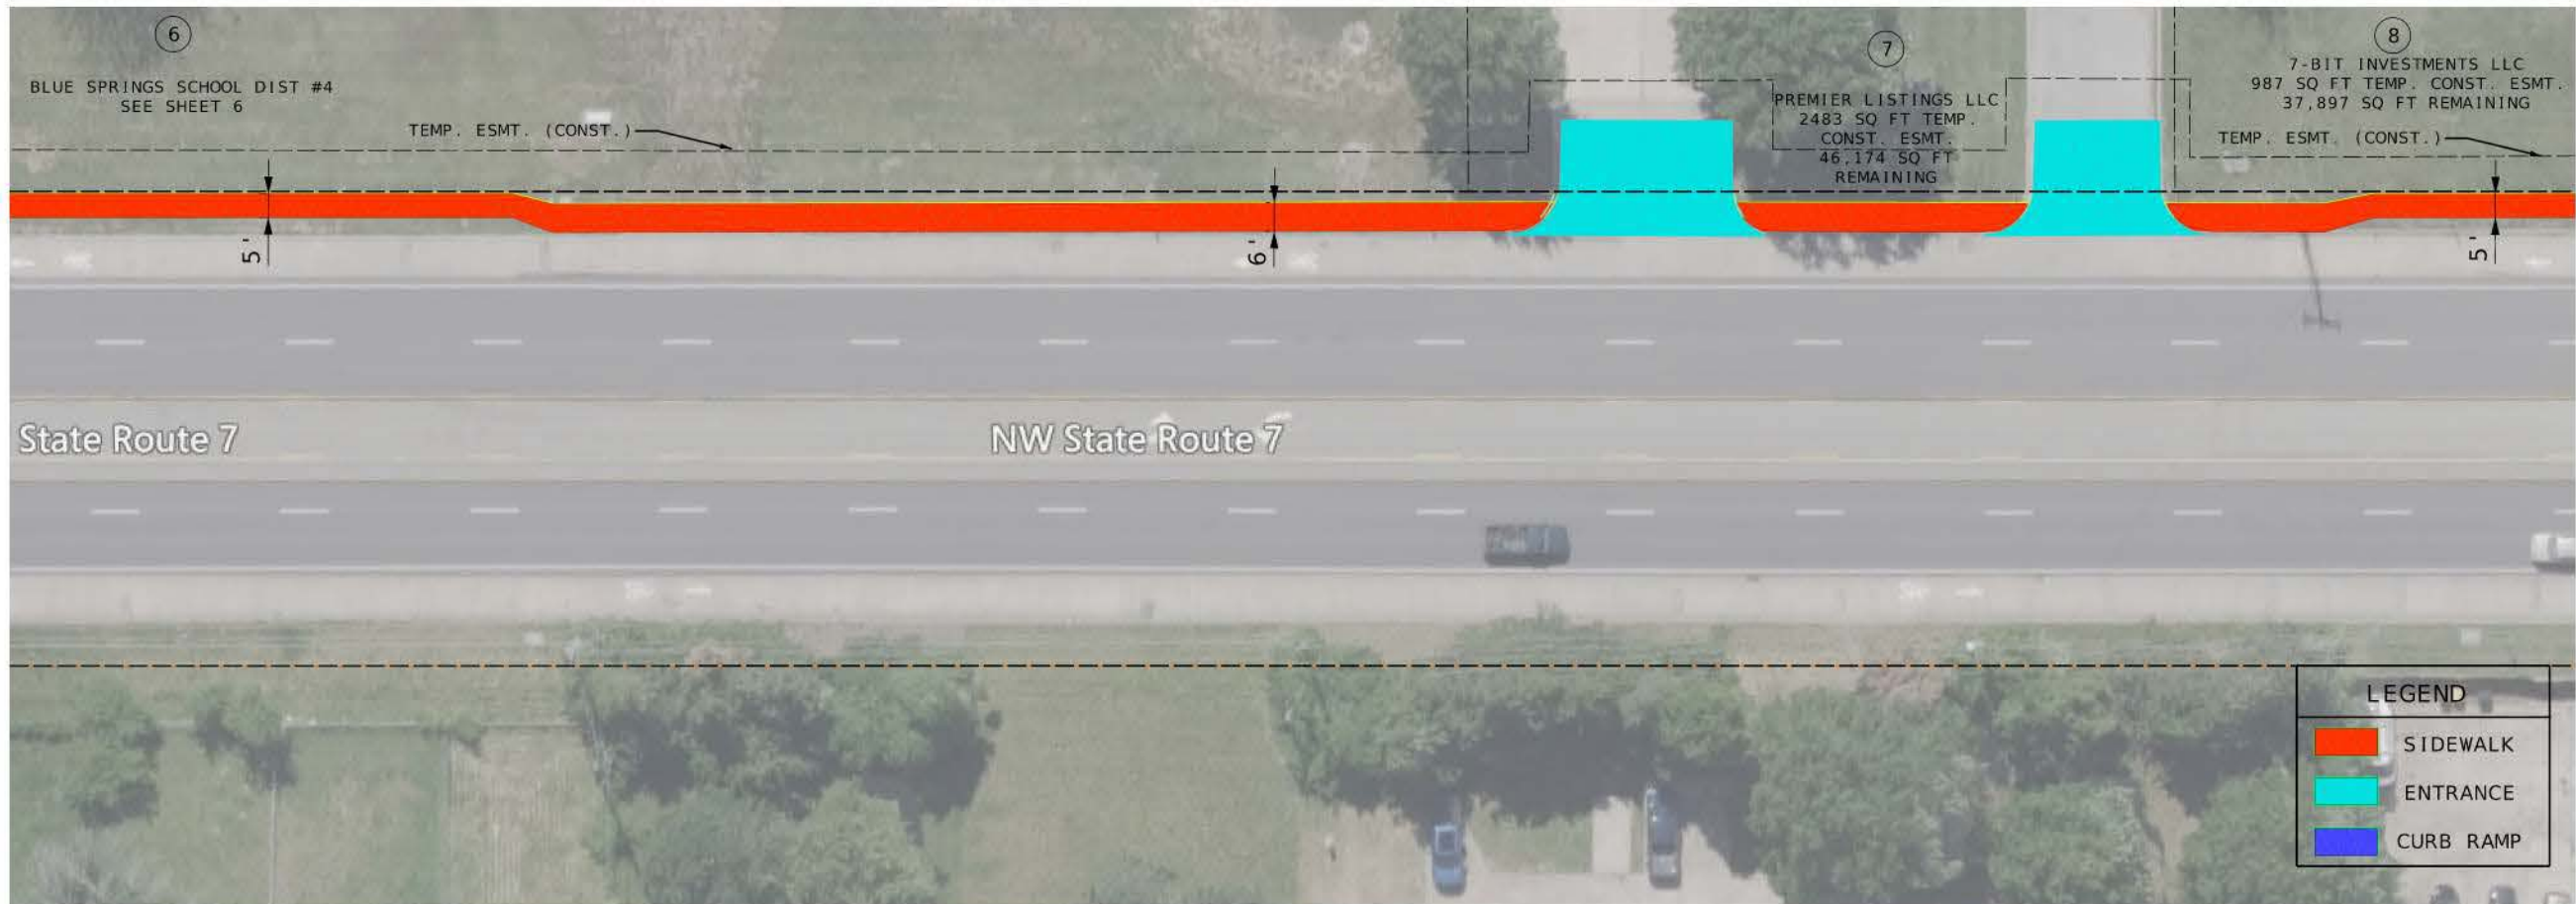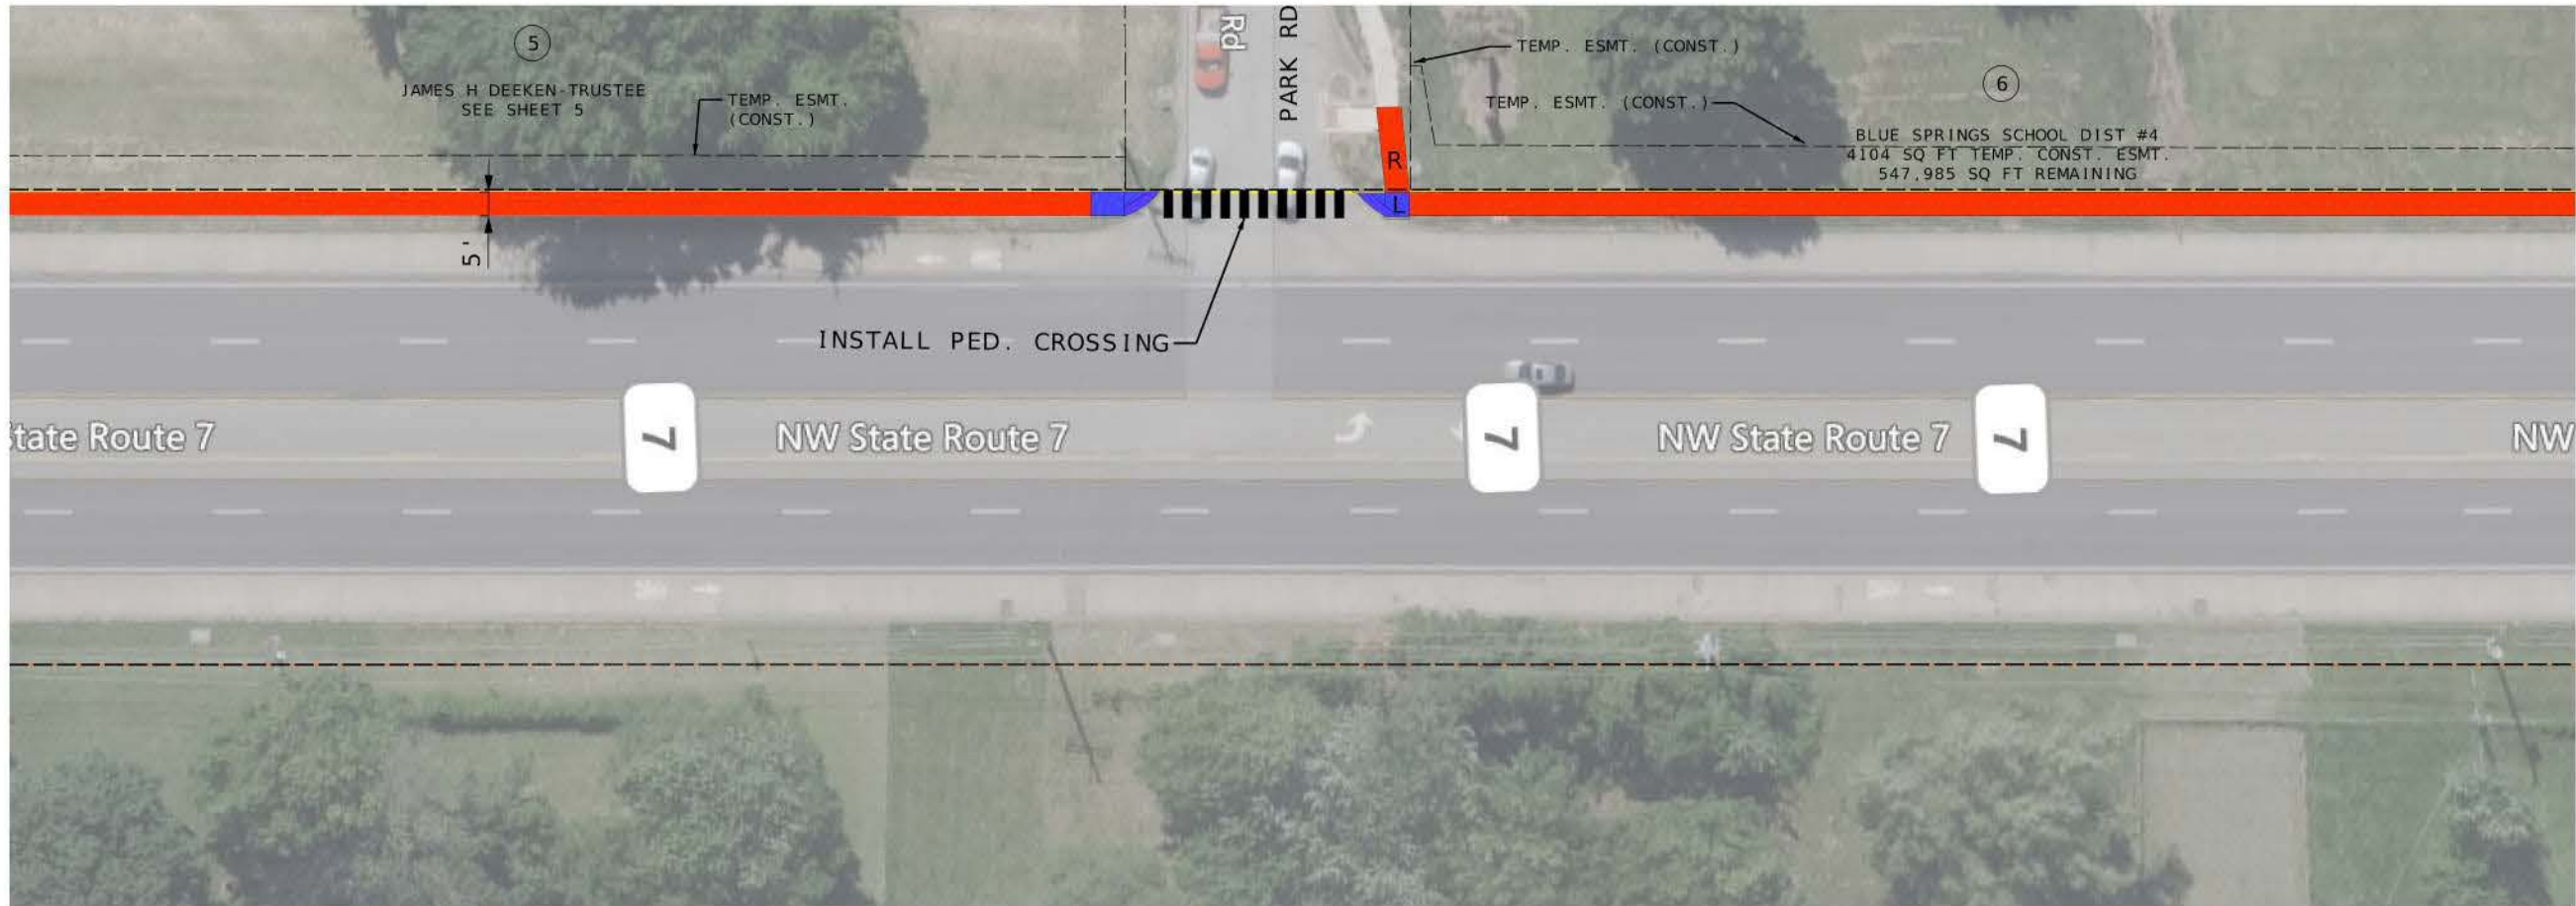


LEGEND

- SIDEWALK
- ENTRANCE
- CURB RAMP

DATE PREPARED	
4/2/2026	
ROUTE	STATE
7	MO
DISTRICT	SHEET NO
KC	2
COUNTY	
JACKSON	
JOB NO.	
J4S3298B	
CONTRACT ID.	
PROJECT NO.	
BRIDGE NO.	



DATE	DESCRIPTION

MISSOURI HIGHWAYS AND TRANSPORTATION COMMISSION



105 WEST CAPITOL
JEFFERSON CITY, MO 65102
1-888-ASK-MODOT (1-888-275-6636)

PUBLIC PLAN SHEET
SHEET 2 OF 3

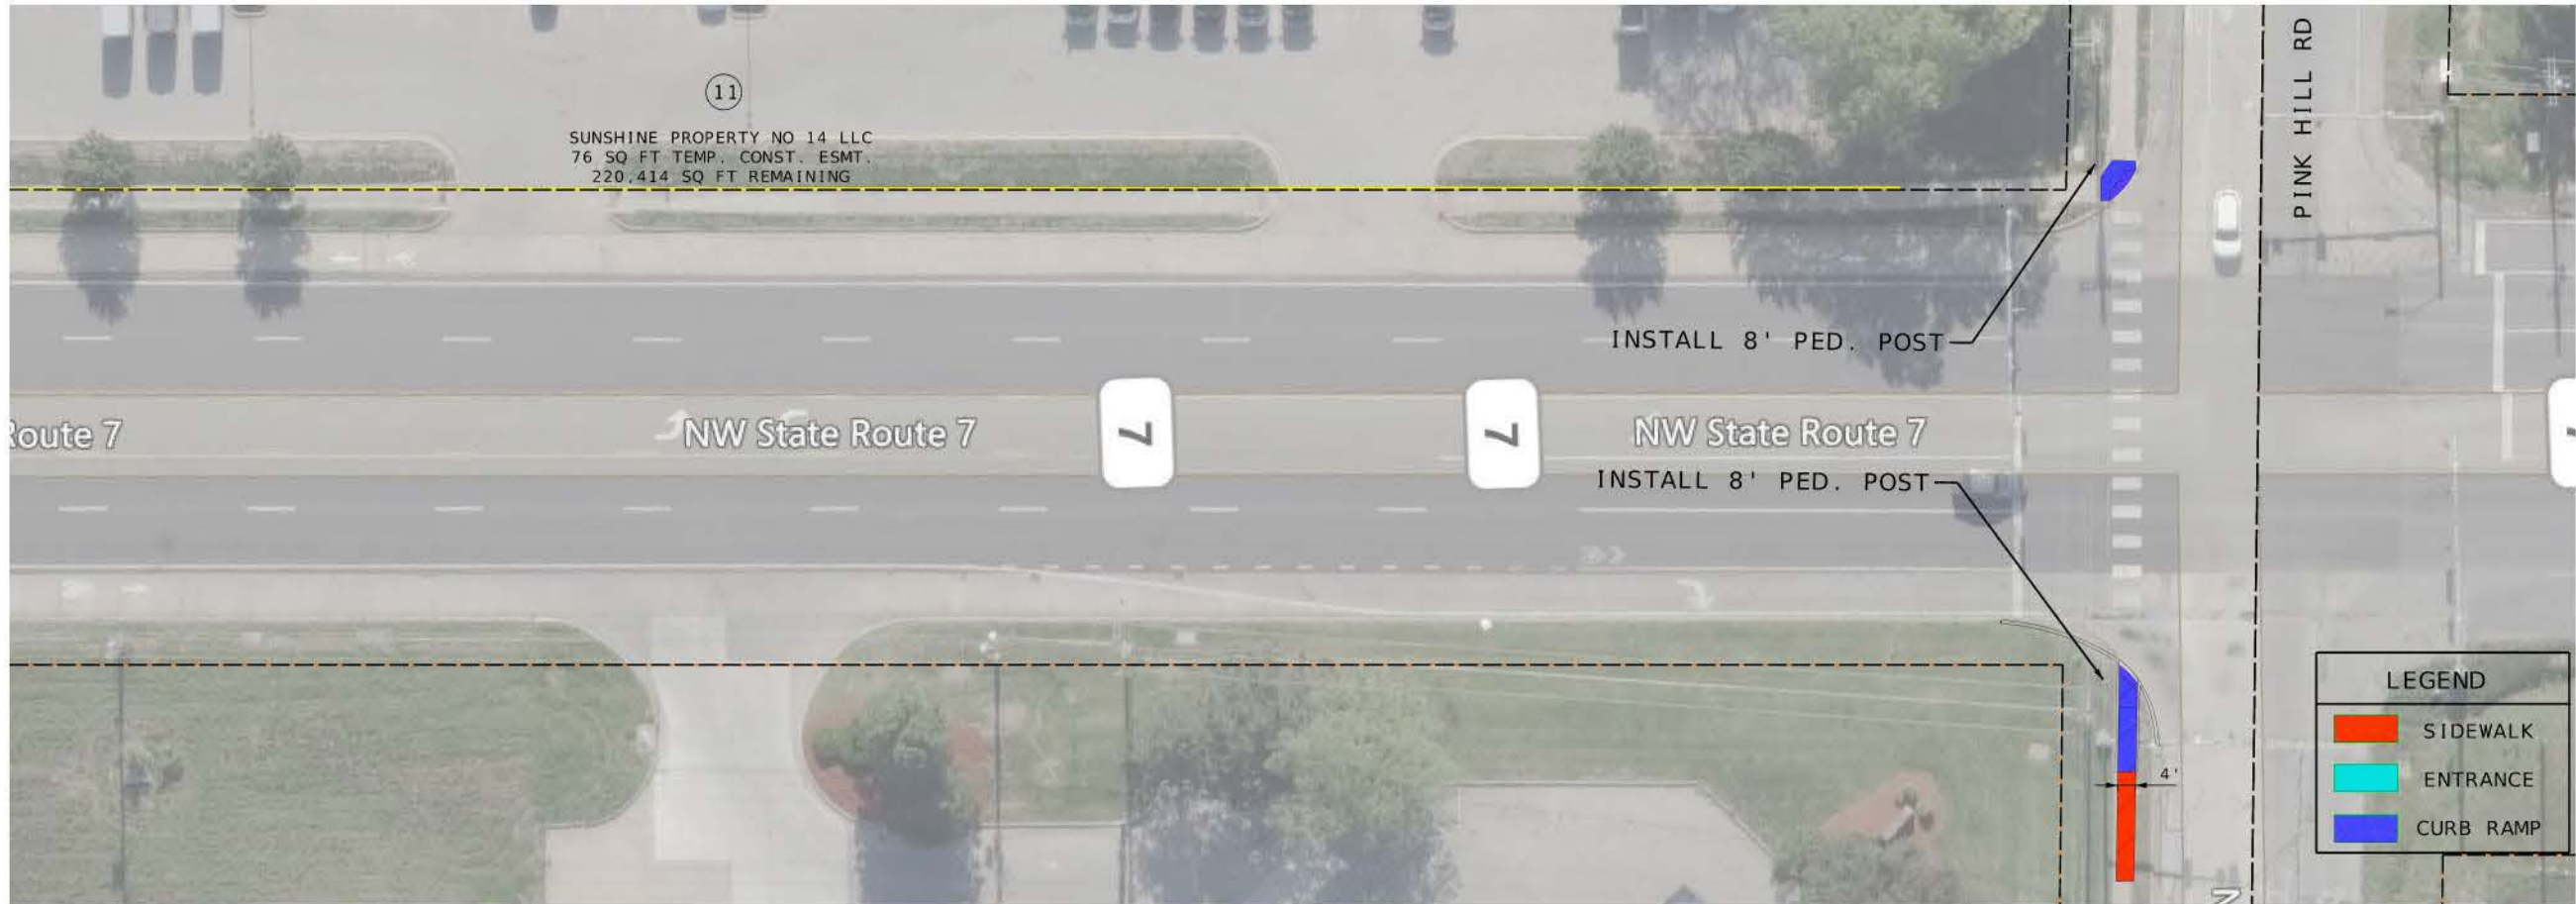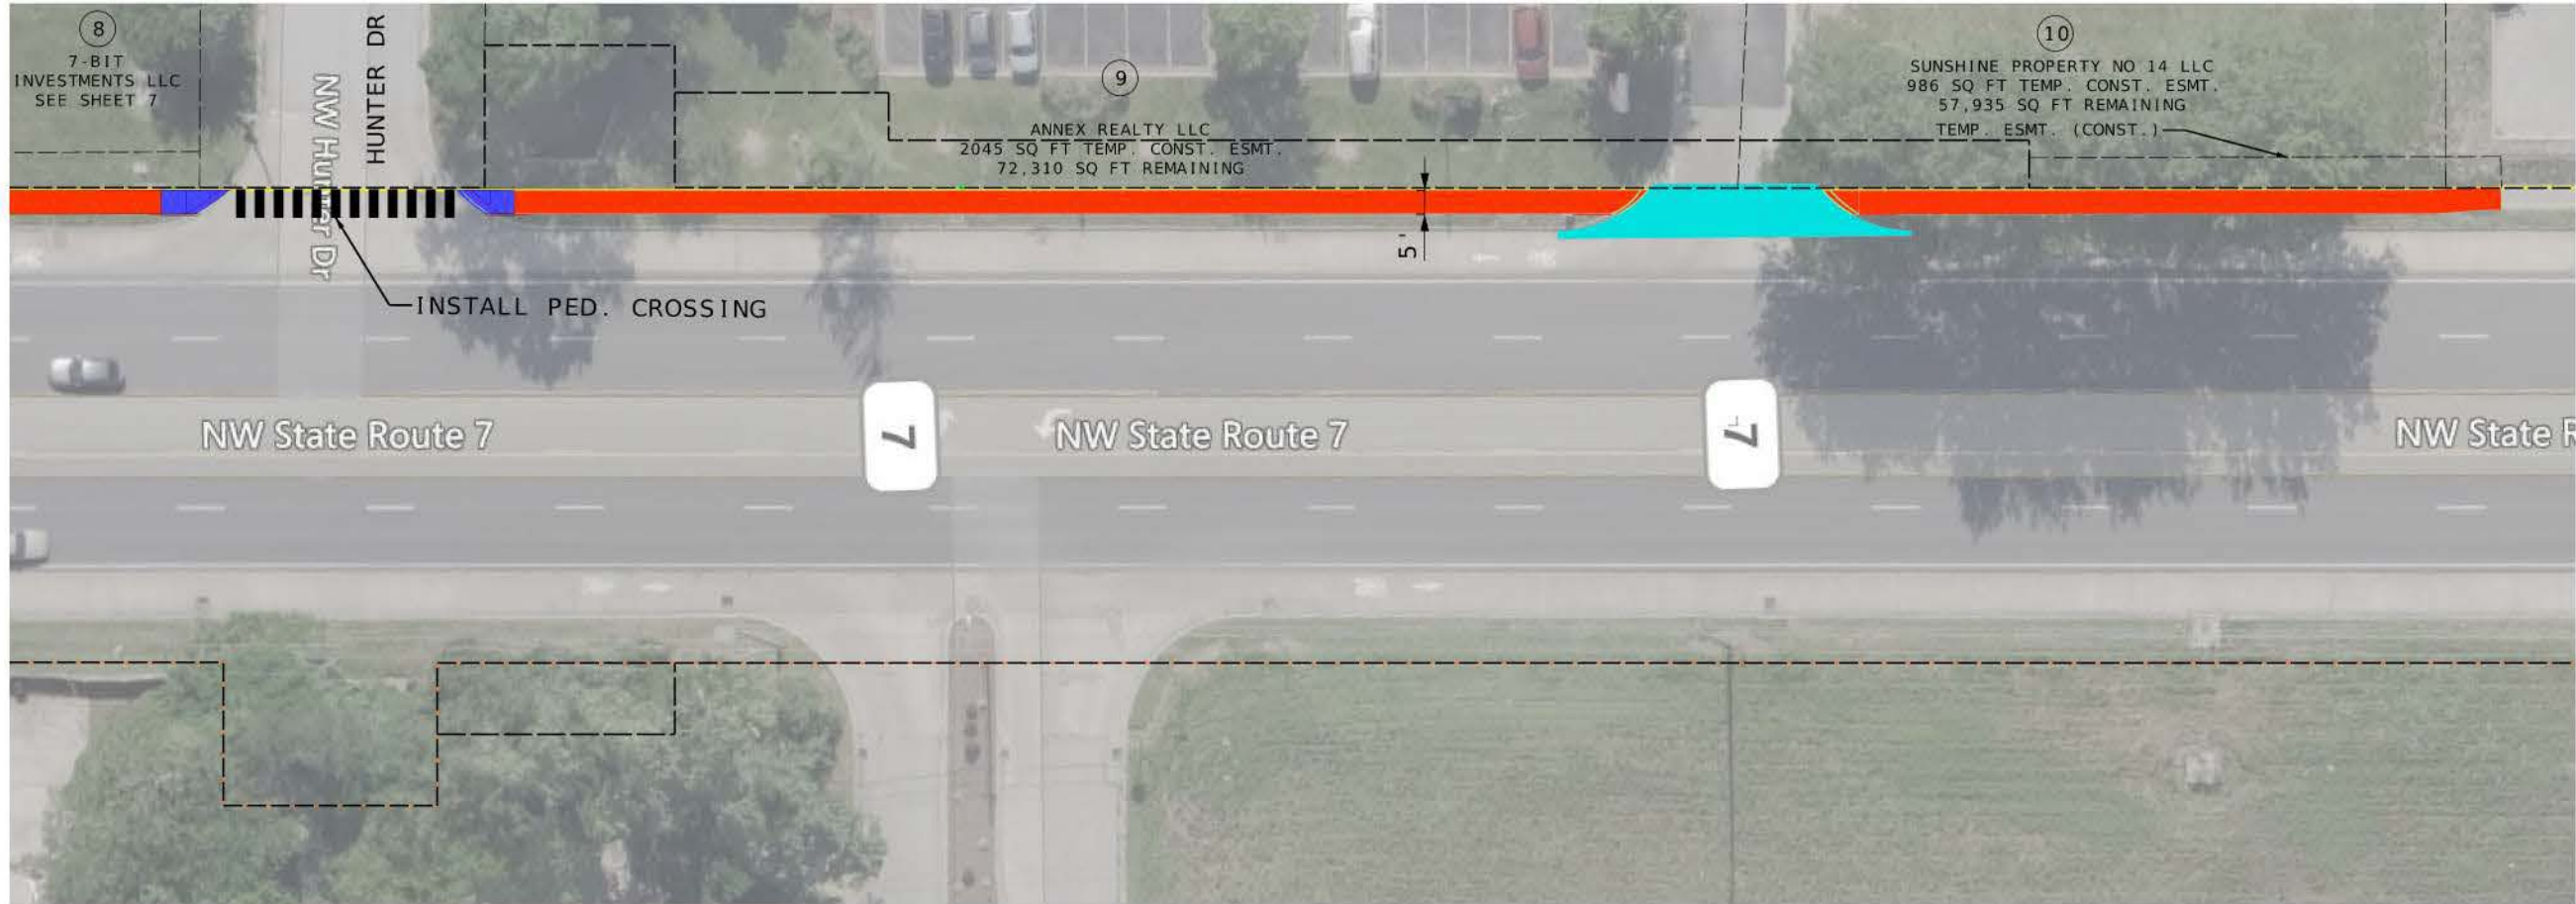

DATE PREPARED	
4/2/2026	
ROUTE	STATE
7	MO
DISTRICT	SHEET NO
KC	3
COUNTY	
JACKSON	
JOB NO.	
J453298B	
CONTRACT ID.	

PROJECT NO.
BRIDGE NO.

DATE	DESCRIPTION

MISSOURI HIGHWAYS AND TRANSPORTATION COMMISSION

105 WEST CAPITOL
JEFFERSON CITY, MO 65102
1-888-ASK-MODOT (1-888-275-6636)

PUBLIC PLAN SHEET
SHEET 3 OF 3