

NOTES: CMS BOARDS WILL BE PROVIDED AROUND DETOUR
TO GUIDE STATE & LOCAL TRAFFIC

BOTH DIRECTIONS OF ROUTE 9 SHALL BE CLOSED
SIMULTANEOUSLY. SEE NEXT SHEET FOR SB DETOUR

USE ROUTE 9 NORTHBOUND AND
SOUTHBOUND DETOUR SHEETS IN COMBINATION

LEGEND


DIRECTION OF
MODOT DETOUR

DATE PREPARED	
5/9/2024	
ROUTE	STATE
9	MO
DISTRICT	SHEET NO.
KC	XX
COUNTY	
CLAY/PLATTE	
JOB NO.	
J453497	
CONTRACT ID.	
PROJECT NO.	
BRIDGE NO.	

DESCRIPTION	DATE

MISSOURI HIGHWAYS AND TRANSPORTATION
COMMISSION

105 WEST CAPITOL
JEFFERSON CITY, MO 65102
1-888-ASK-MODOT (1-888-273-6636)

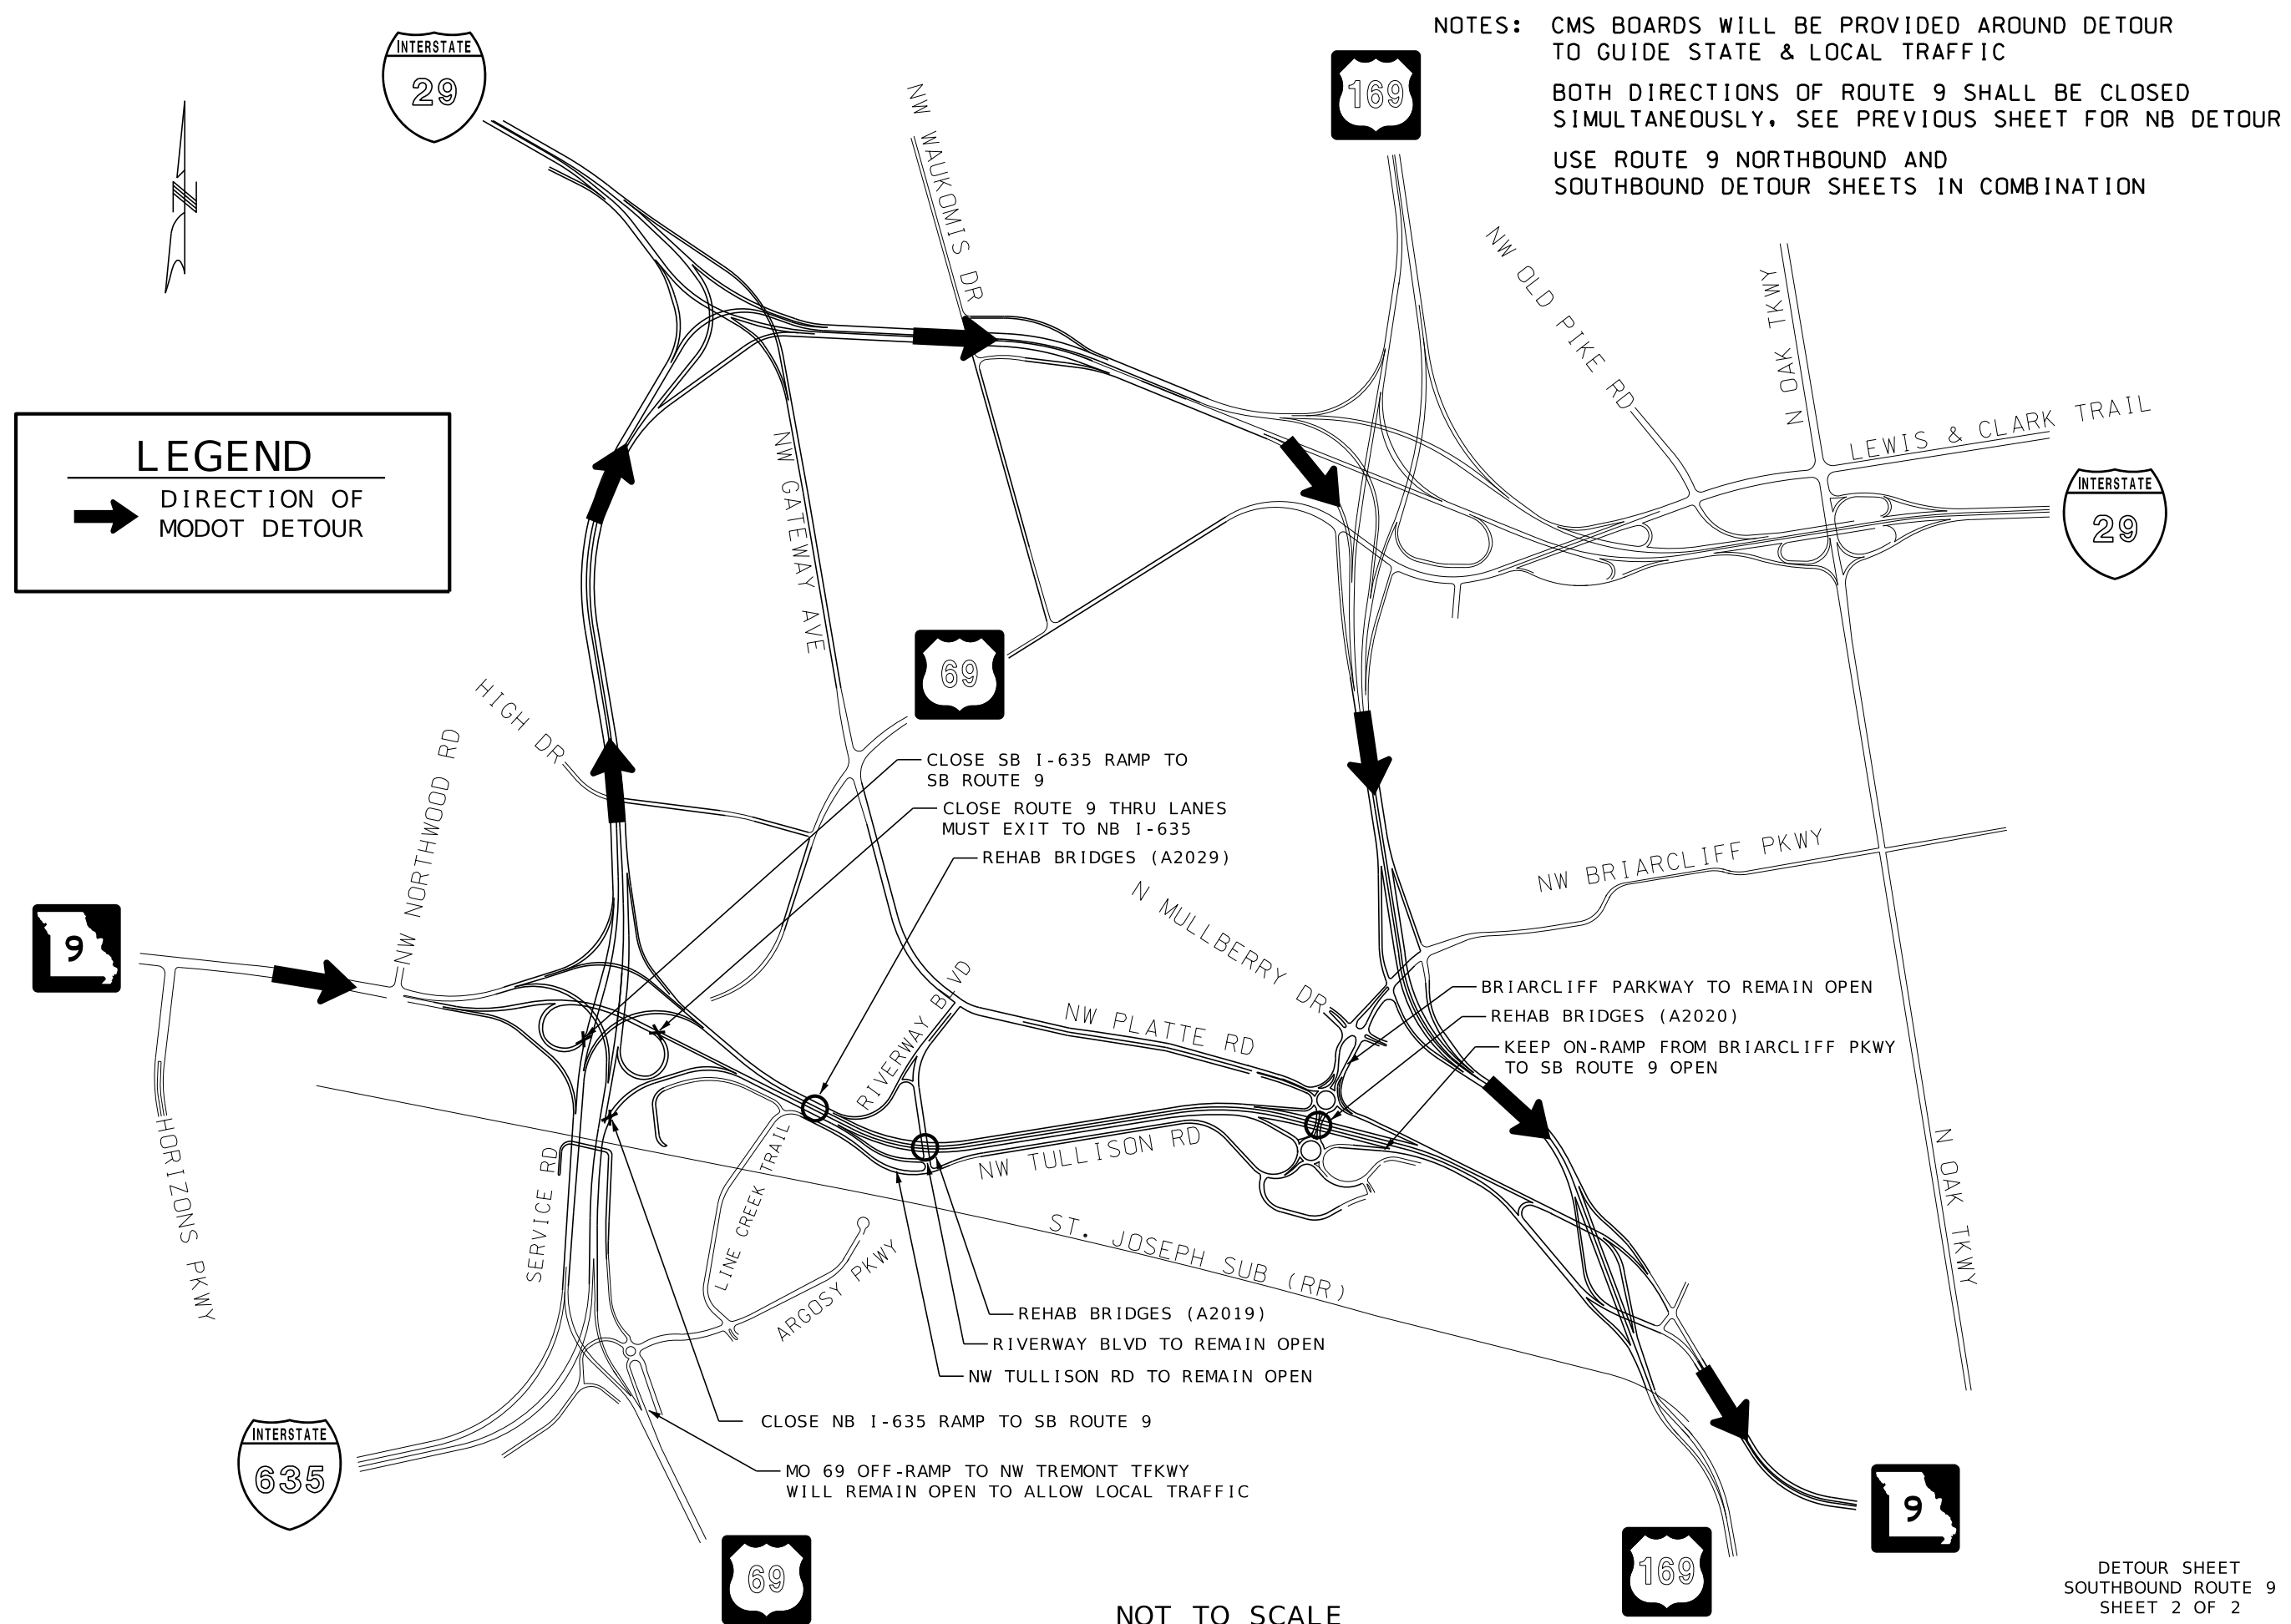

DATE PREPARED	
5/9/2024	
ROUTE	STATE
9	MO
DISTRICT	SHEET NO.
KC	XX
COUNTY	
CLAY/PLATTE	
JOB NO.	
J453497	
CONTRACT ID.	
PROJECT NO.	
BRIDGE NO.	

[illegible]

**MISSOURI HIGHWAYS AND TRANSPORTATION
COMMISSION**

MoDOT

105 WEST CAPITOL
JEFFERSON CITY, MO 65102
1-888-ASK-MODOT (1-888-275-6636)