



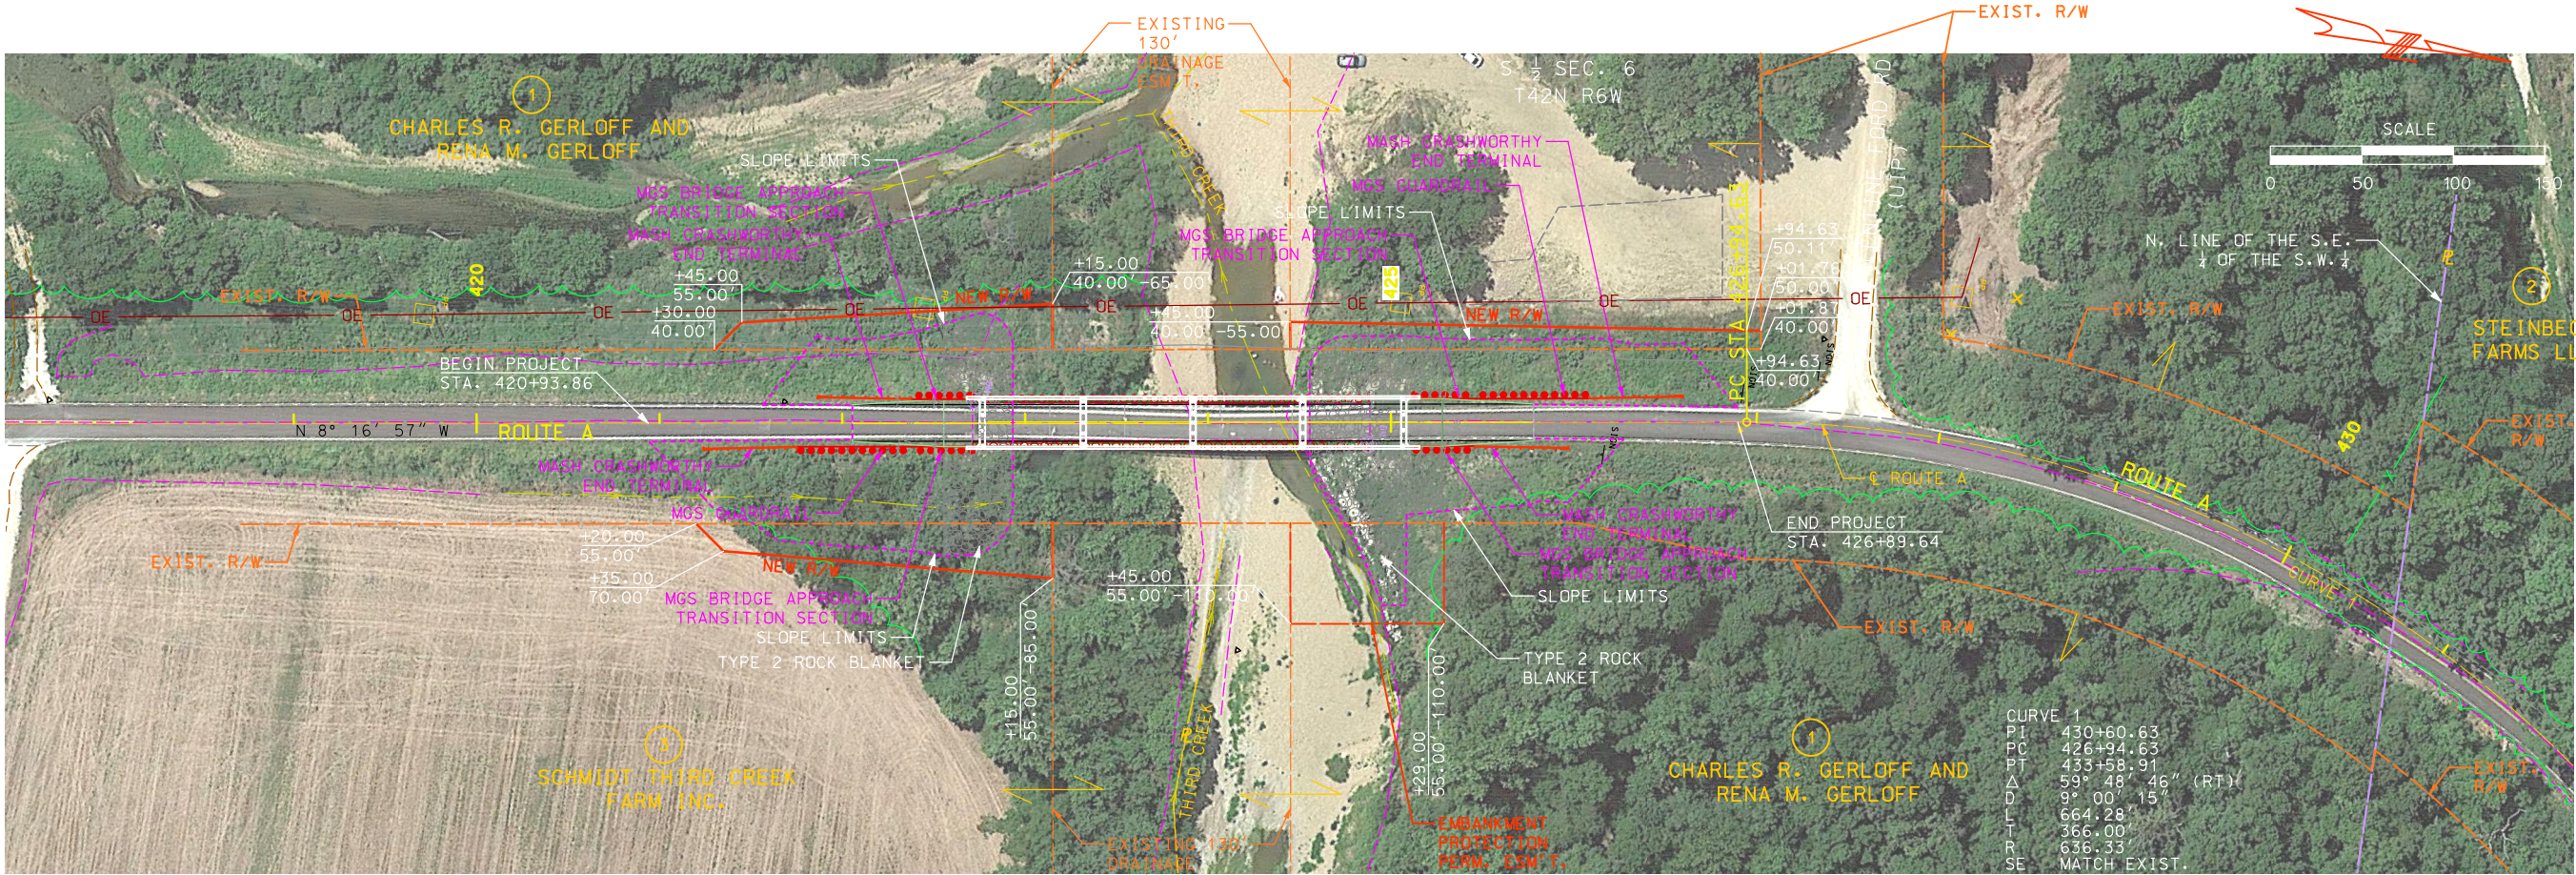

CURVE 1	
PI	430+60.63
PC	426+94.63
PT	433+58.91
Δ	59° 48' 46" (RT)
D	9° 00' 15"
L	664.28
T	366.00
R	636.33
SE	MATCH EXIST.

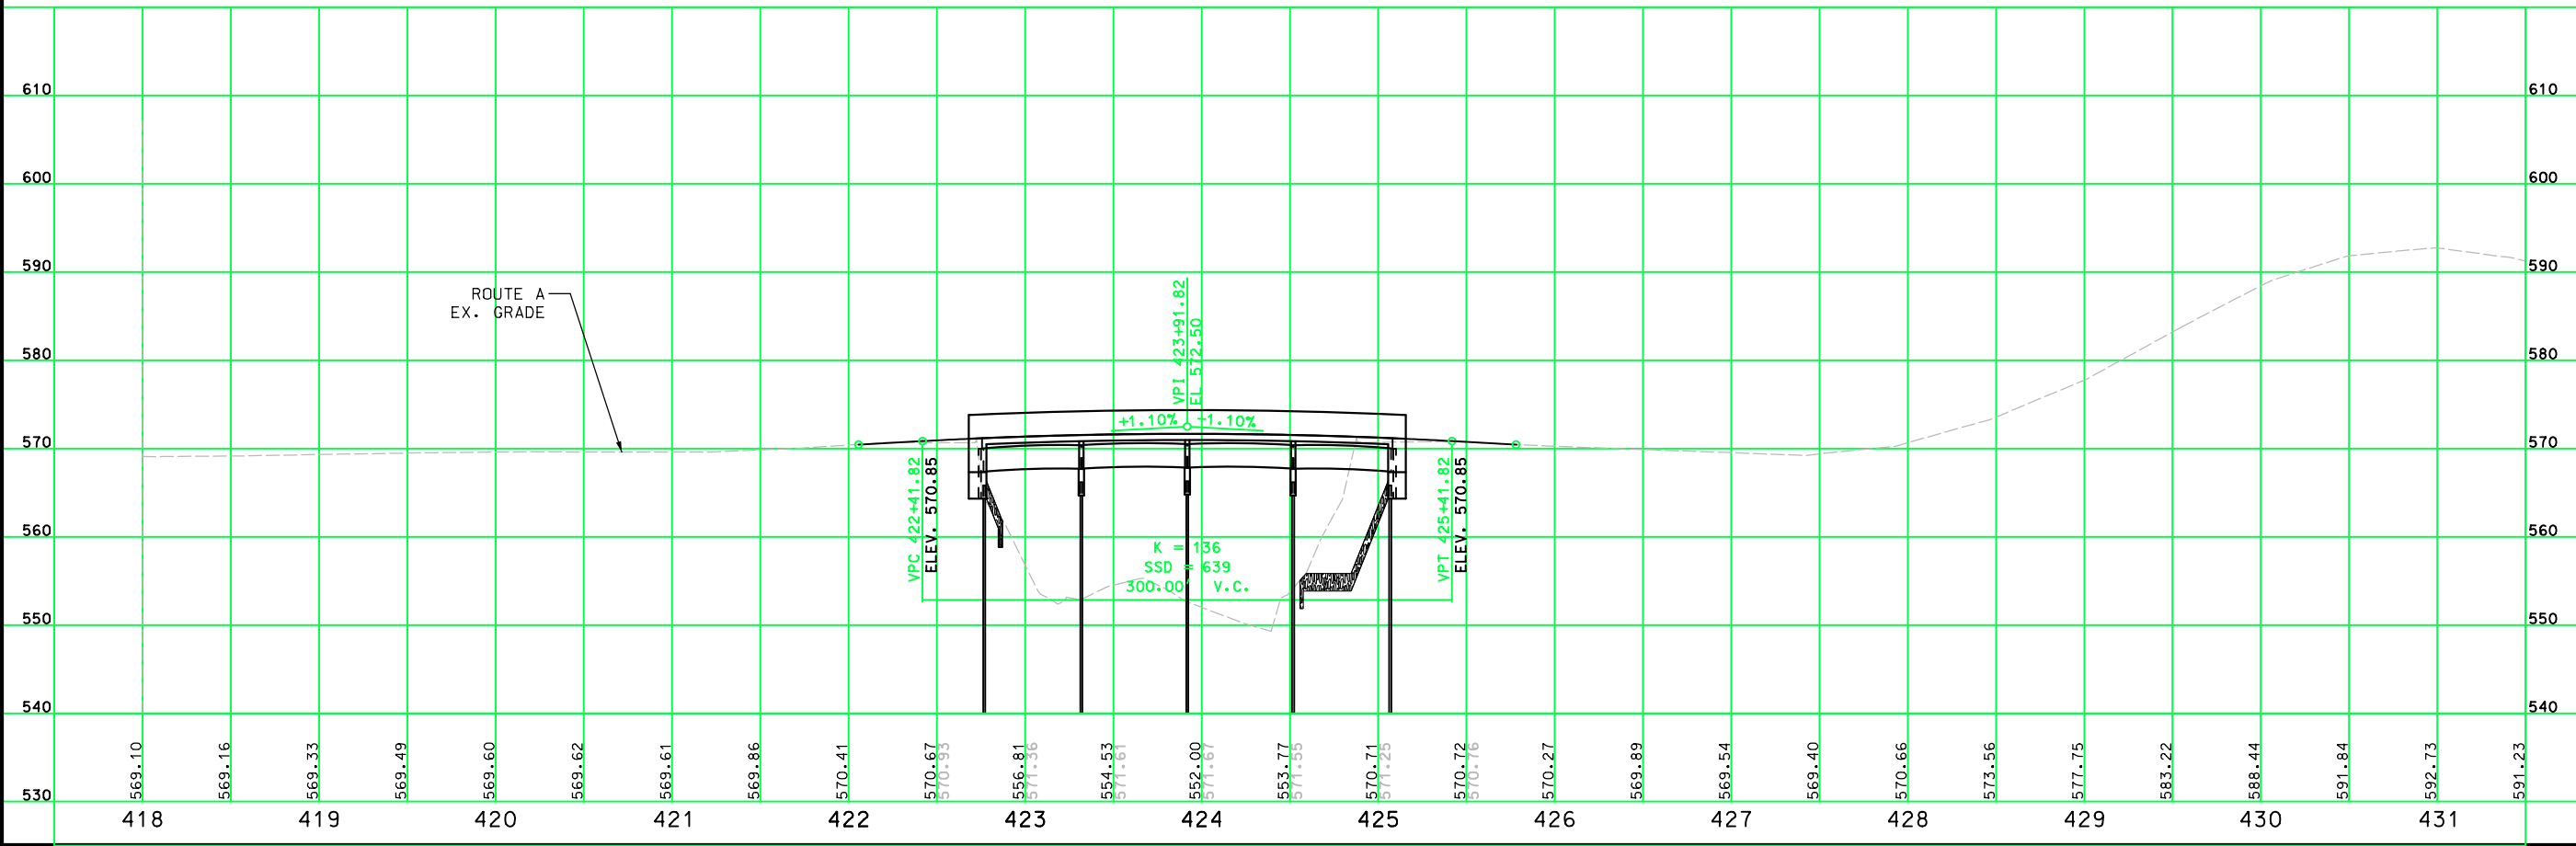

DATE PREPARED 9/26/2019	
ROUTE A	STATE MO
DISTRICT CD	SHEET NO. 1
COUNTY GASCONADE	
JOB NO. J553242	
CONTRACT ID.	
PROJECT NO.	
BRIDGE NO.	
DATE	DESCRIPTION
.	.
.	.
.	.
.	.
.	.
.	.
MISSOURI HIGHWAYS AND TRANSPORTATION COMMISSION	
	
105 WEST CAPITAL JEFFERSON CITY, MO 65102 1-888-ASK-MODOT (1-888-275-6636)	
	
720 OLIVE STREET, SUITE 200A ST. LOUIS 63101 www.twm-inc.com MISSOURI CERT. OF AUTHORITY: 001528	
PLAN/PROFILE SHEET ROUTE A SHEET 1 OF 1	

IF A SEAL IS PRESENT ON THIS SHEET IT HAS BEEN ELECTRONICALLY SEALED AND DATED.