


PAVEMENT LEGEND

	EXISTING LANES
	ROADWAY WIDENING

LINEWORK LEGEND

	PROPOSED TEMP. CONST. ESM'T
	PROPOSED R/W
	PROPOSED PERM. DRAINAGE ESM'T
	PROPOSED SLOPE LIMITS

**PROPOSED INTERSECTION IMPROVEMENTS
ROUTE 21 AT LOWRY LANE**

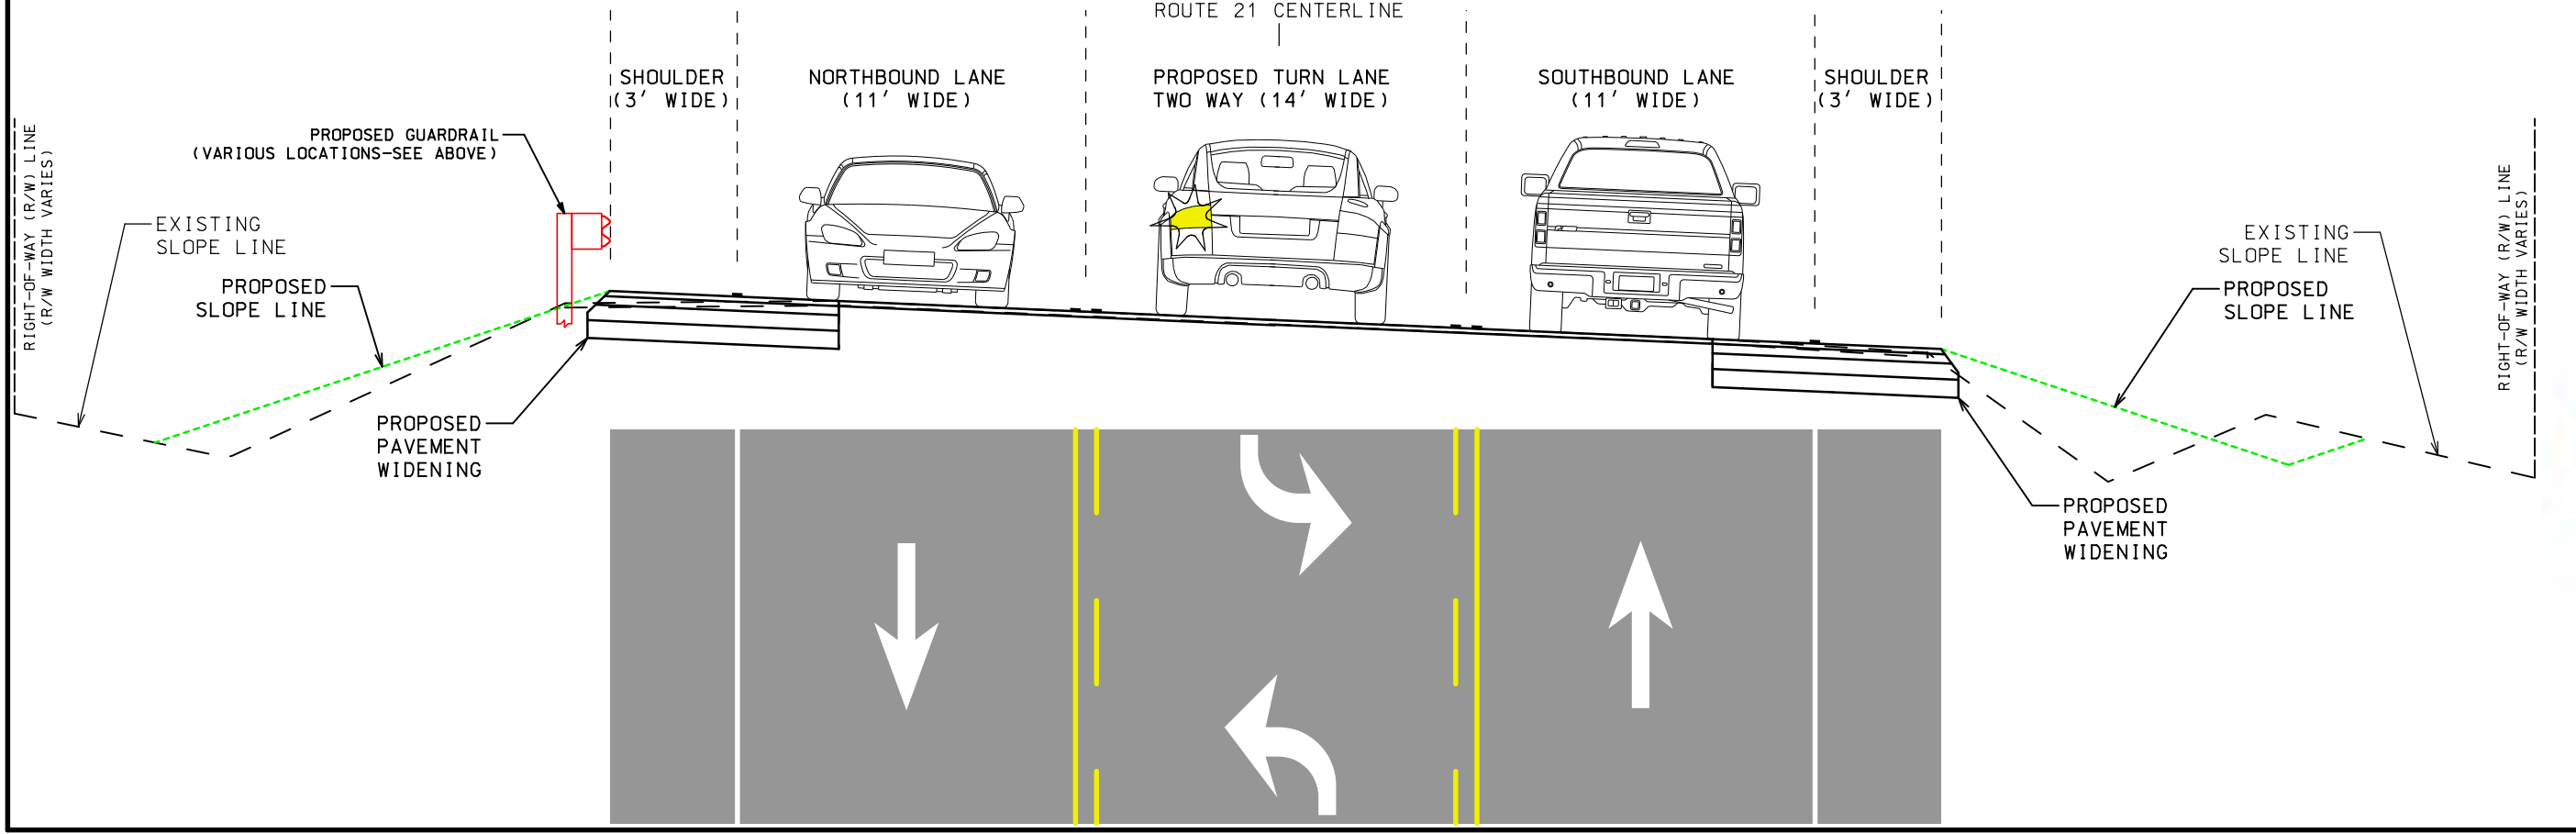

MATCHLINE EXHIBIT B

"THIS MEDIA SHOULD NOT BE CONSIDERED A CERTIFIED DOCUMENT."

DATE PREPARED: 6/30/2020

ROUTE 21	STATE MO
DISTRICT SL	SHEET NO. A

COUNTY: JEFFERSON
 JOB NO.: J6P3242B
 CONTRACT ID.:
 PROJECT NO.:
 BRIDGE NO.:

DESCRIPTION	DATE

MISSOURI HIGHWAYS AND TRANSPORTATION COMMISSION

105 WEST CAPITOL
 JEFFERSON CITY, MO 65102
 1-888-ASK-MODOT (1-888-275-6636)

TWM
 ENGINEERING SERVICES
 GEOSPATIAL SERVICES
 720 OLIVE STREET, SUITE 200A
 ST. LOUIS, MO 63101
 www.twm-inc.com
 MISSOURI CERT. OF AUTHORITY: 001528

ROUTE 21
 AT LOWRY LANE
 EXHIBIT A

IF A SEAL IS PRESENT ON THIS SHEET IT HAS BEEN ELECTRONICALLY SEALED AND DATED.