


**PROPOSED INTERSECTION IMPROVEMENTS
ROUTE 21 AT LOWRY LANE**

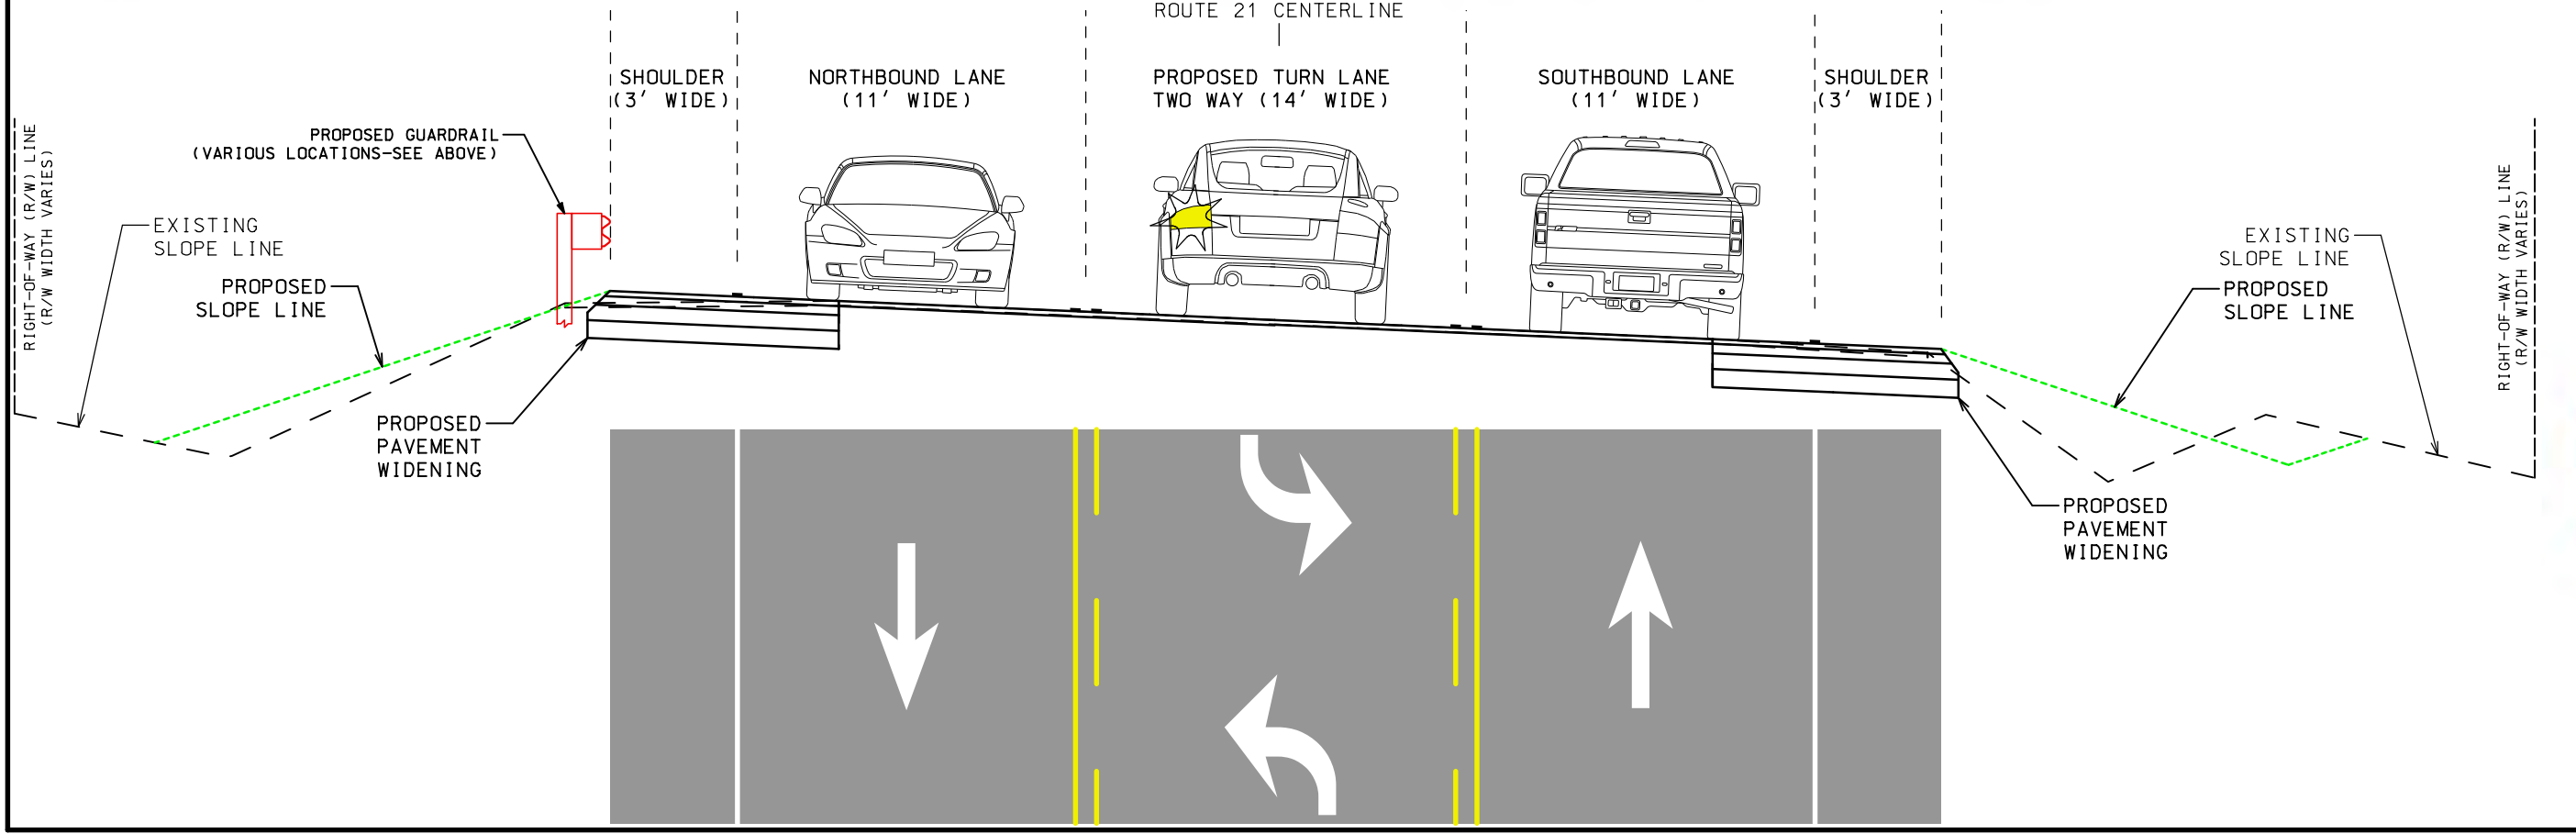

"THIS MEDIA SHOULD NOT BE CONSIDERED A CERTIFIED DOCUMENT."

DATE PREPARED: 6/30/2020
 ROUTE: 21 STATE: MO
 DISTRICT: SL SHEET NO.: B
 COUNTY: JEFFERSON
 JOB NO.: J6P3242B
 CONTRACT ID.:
 PROJECT NO.:
 BRIDGE NO.:

DATE	DESCRIPTION

MISSOURI HIGHWAYS AND TRANSPORTATION COMMISSION

105 WEST CAPITOL JEFFERSON CITY, MO 65102
 1-888-ASK-MODOT (1-888-275-6636)

TWM ENGINEERING SERVICES
 720 OLIVE STREET, SUITE 200A
 ST. LOUIS, MO 63101
 www.twm-inc.com
 MISSOURI CERT. OF AUTHORITY: 001528

ROUTE 21
 AT LOWRY LANE
 EXHIBIT B

IF A SEAL IS PRESENT ON THIS SHEET IT HAS BEEN ELECTRONICALLY SEALED AND DATED.