


**PROPOSED INTERSECTION IMPROVEMENTS  
ROUTE 21 AT LOWRY LANE**

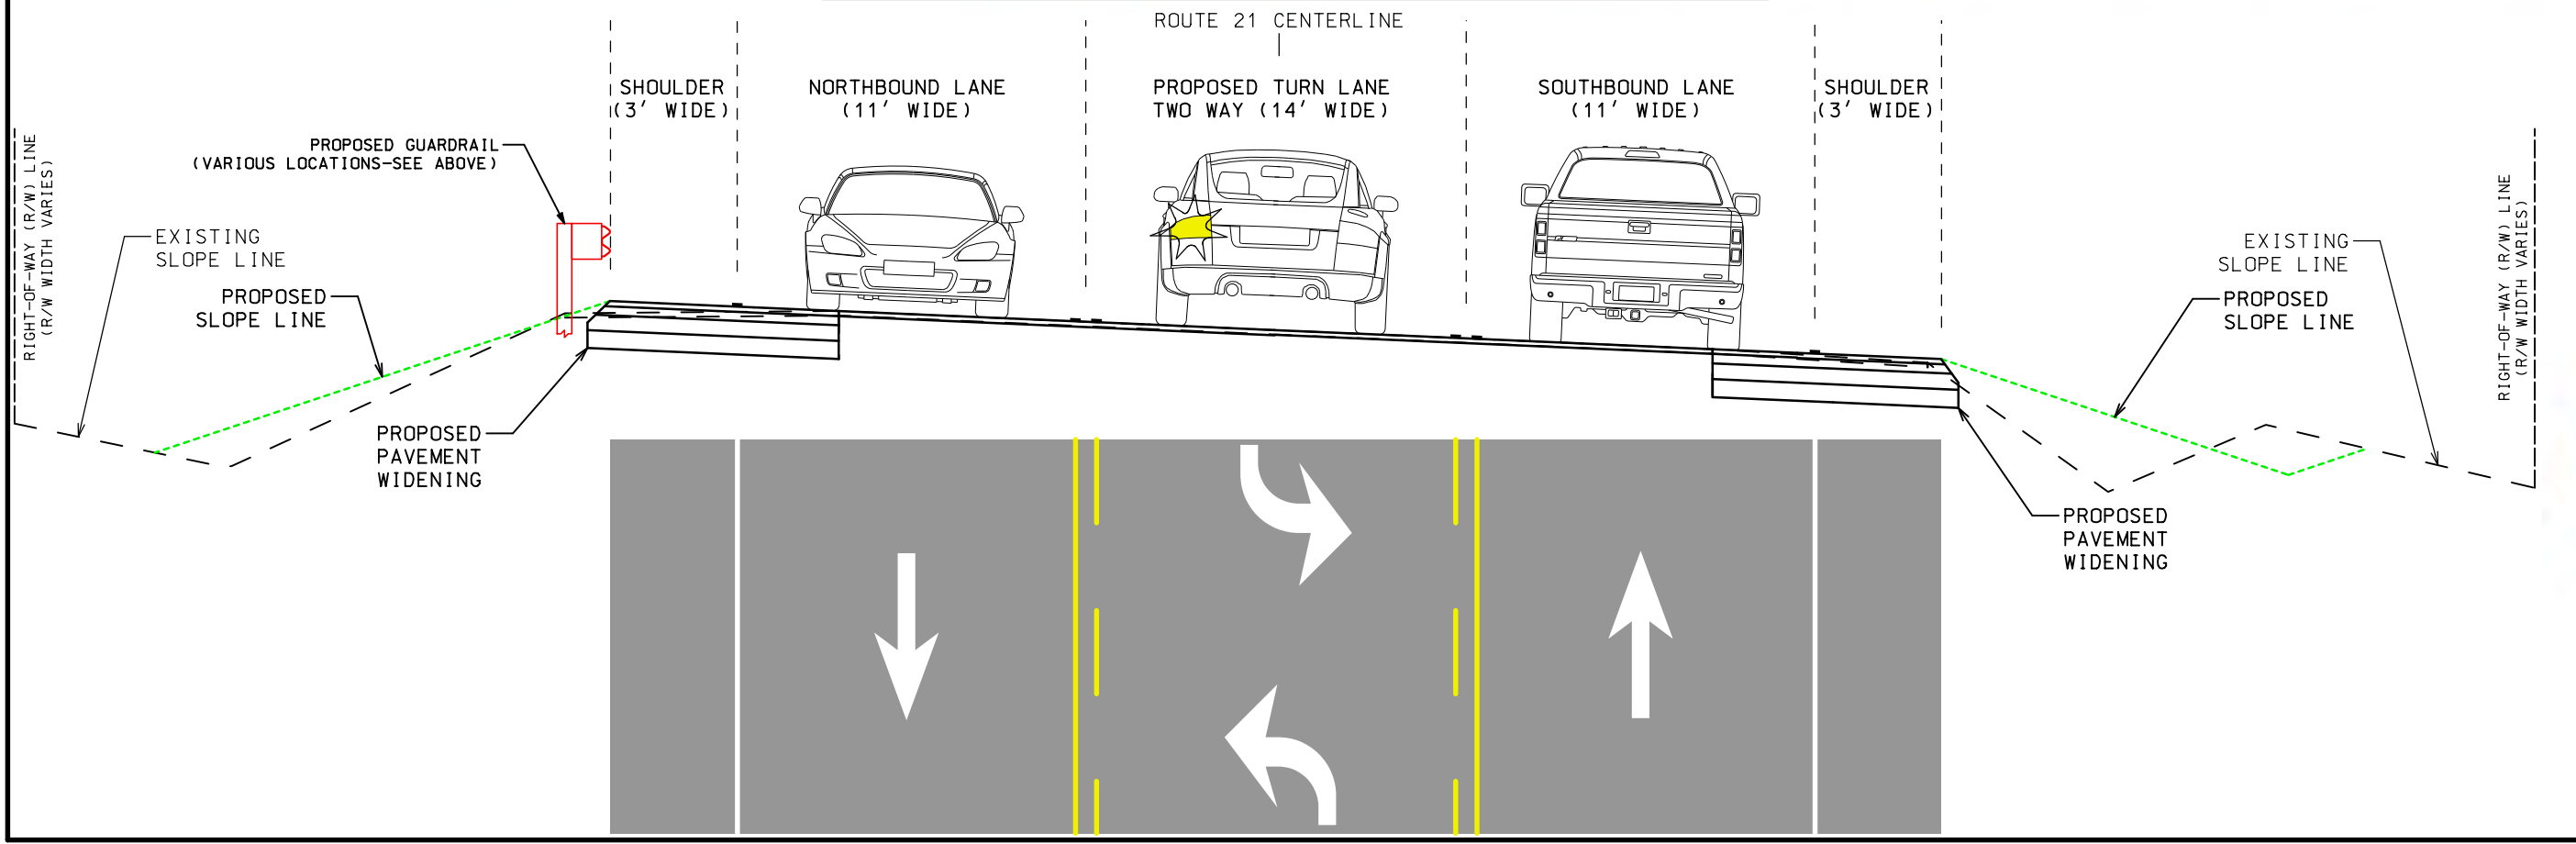

"THIS MEDIA SHOULD NOT BE CONSIDERED A CERTIFIED DOCUMENT."

DATE PREPARED 6/30/2020	
ROUTE 21	STATE MO
DISTRICT SL	SHEET NO. C
COUNTY JEFFERSON	
JOB NO. J6P3242B	
CONTRACT ID.	
PROJECT NO.	
BRIDGE NO.	

DESCRIPTION	DATE

MISSOURI HIGHWAYS AND TRANSPORTATION COMMISSION

**MoDOT**

105 WEST CAPITOL  
JEFFERSON CITY, MO 65102  
1-888-ASK-MODOT (1-888-275-6636)

**TWM**  
ENGINEERING SERVICES  
720 OLIVE STREET, SUITE 200A  
ST. LOUIS 63101  
www.twm-inc.com  
MISSOURI CERT. OF AUTHORITY: 001528

ROUTE 21  
AT LOWRY LANE  
EXHIBIT C

IF A SEAL IS PRESENT ON THIS SHEET IT HAS BEEN ELECTRONICALLY SEALED AND DATED.